


p:\pw81.ad.dot.state.mn.us:cddp\Documents\Projects\DM_R05\Non_Project\Frwoops\DetailDrawings\CAB_L00P_MISC\cab_loop_misc.dtl.dwg PLOTTED: 6/6/2022 4:37:21 PM
 Reut1Ani T79CLW161FRW047 TMS

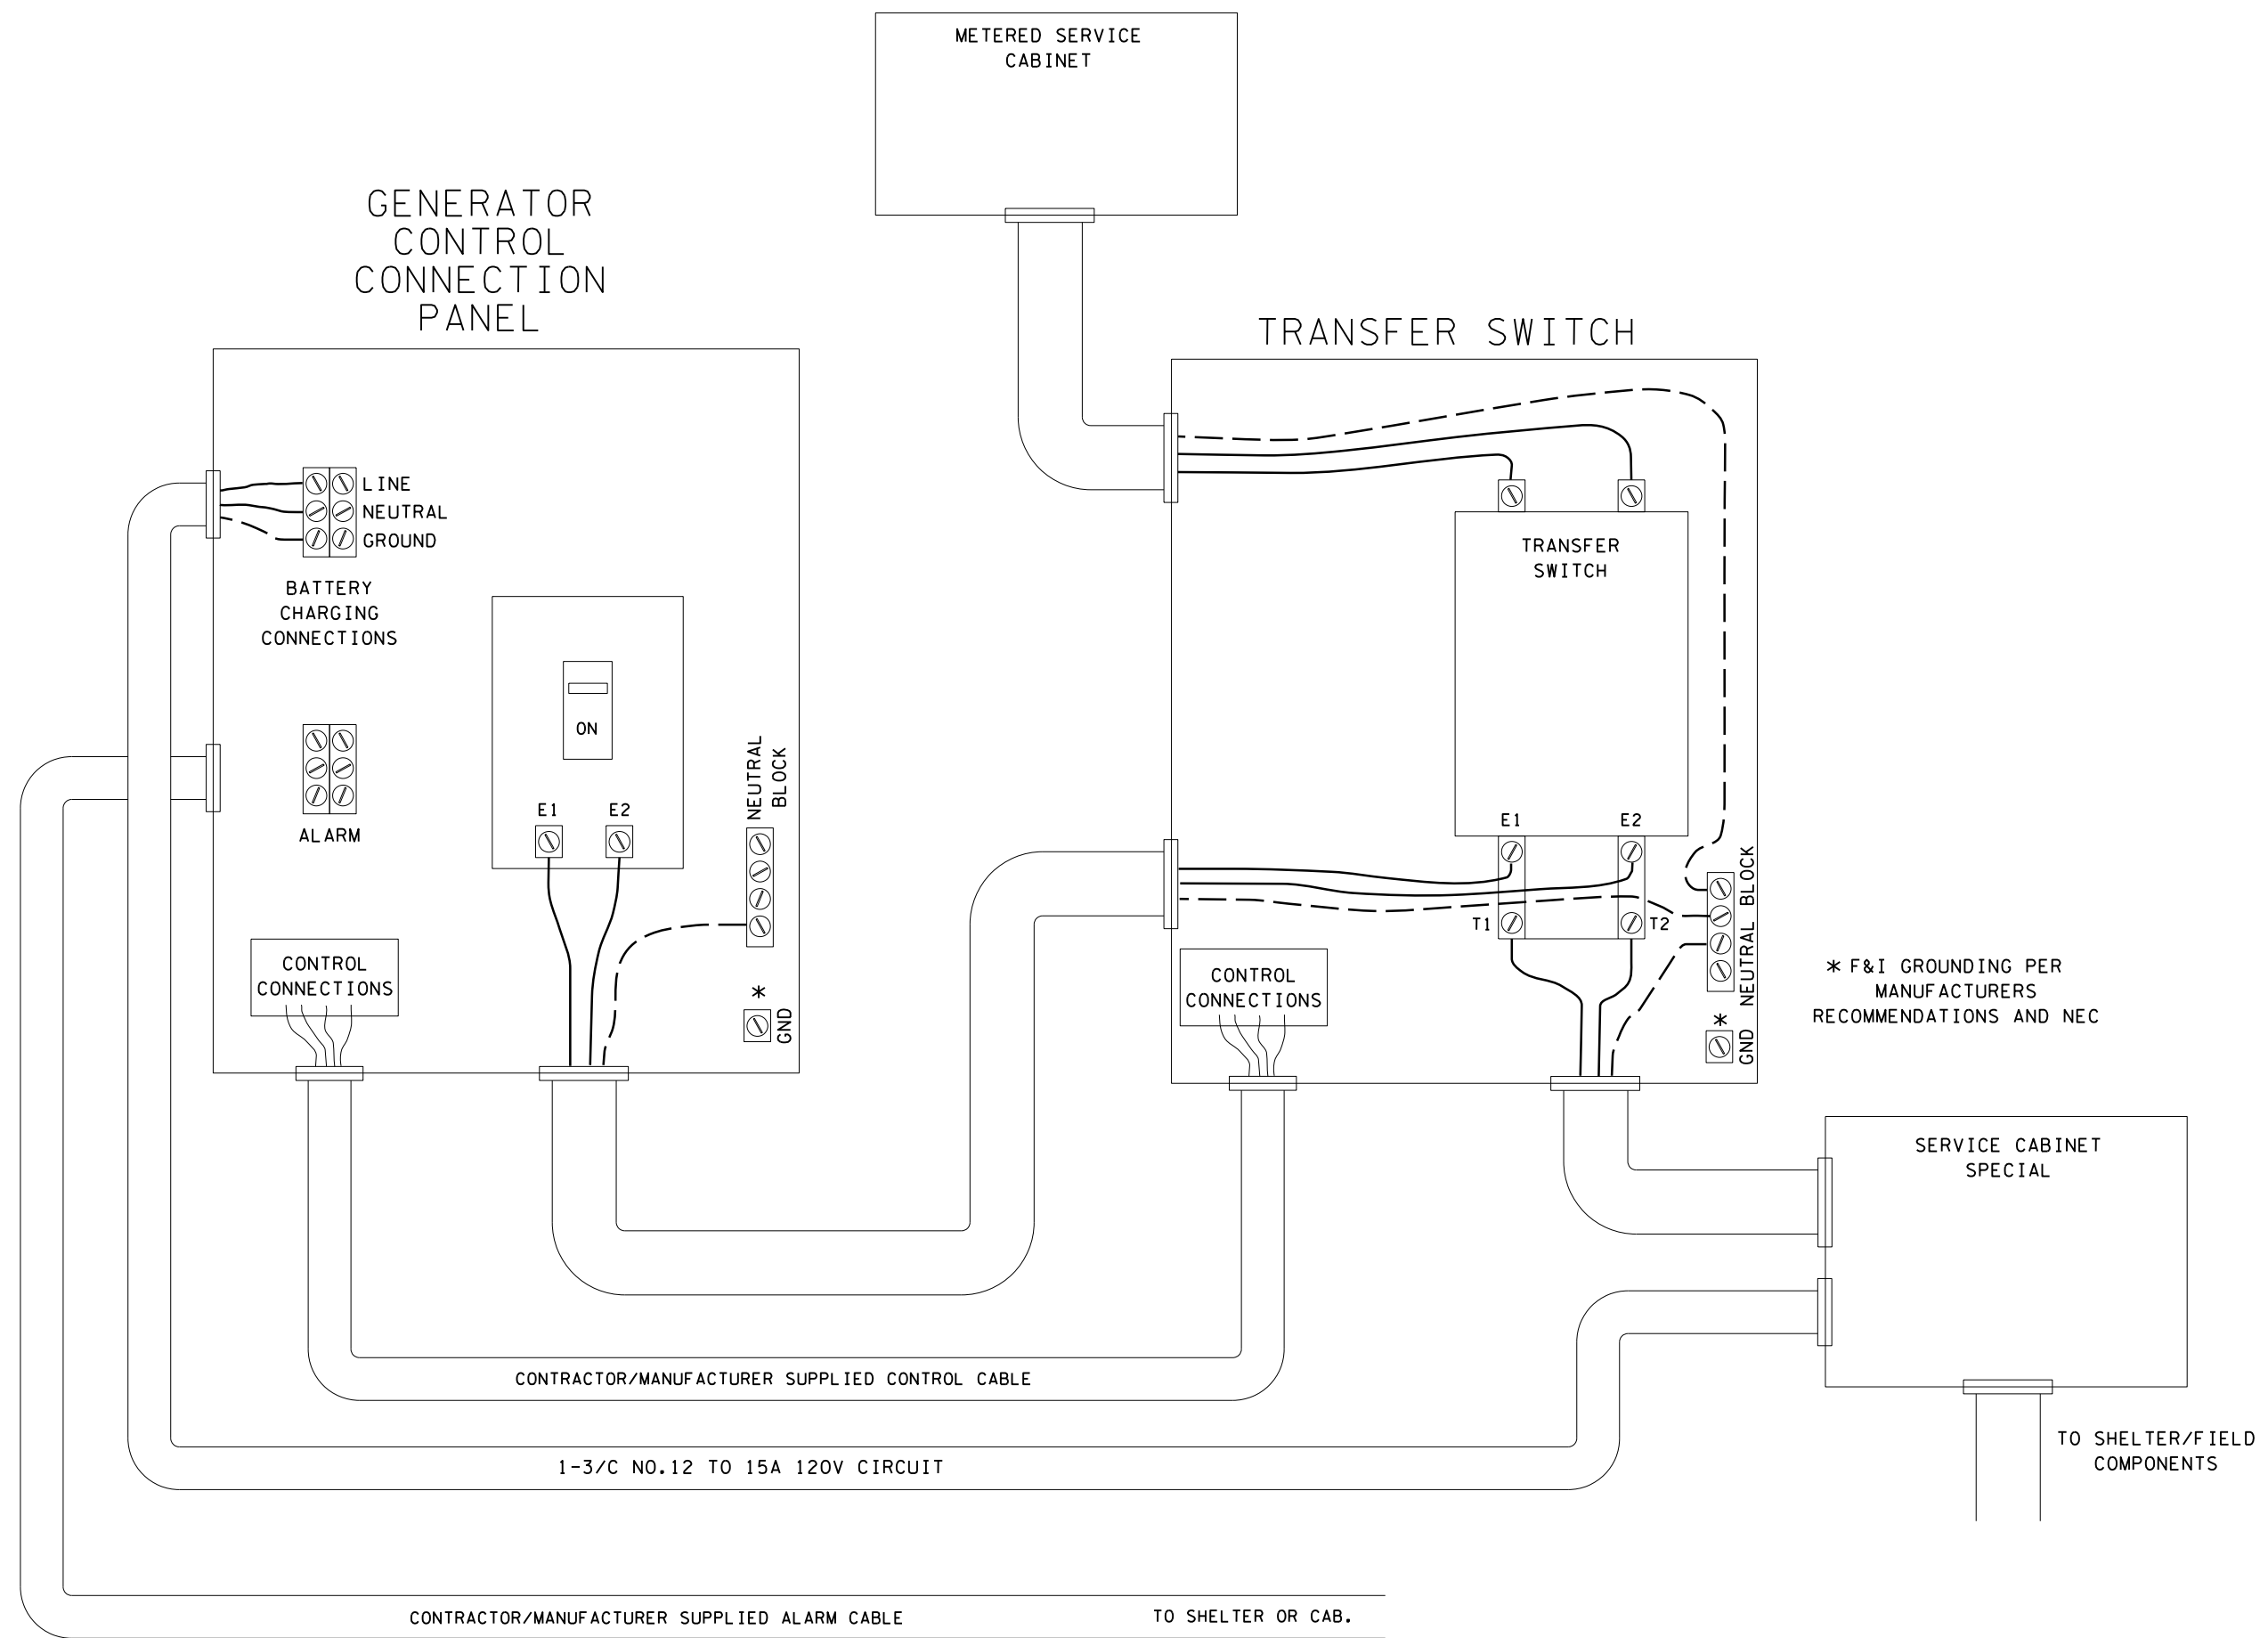

* F&I GROUNDING PER MANUFACTURERS RECOMMENDATIONS AND NEC

GENERATOR CONTROL/TRANSFER SWITCH CONNECTIONS

REVISED 6/27/18		CERTIFIED BY _____		LIC.NO. <u>12345</u>	DATE <u>2021</u>	STATE PROJ. NO. XXXX-XXX (TH XXX)	SHEET NO. XXXX?	OF XXXXX SHEETS
REV. NO.	DATE: / /	LICENSED PROFESSIONAL ENGINEER						
REV. NO.	DATE: / /							