


Figure 12
Existing Sidewalk and
Sidewalk Replacement Needs
Greenbush



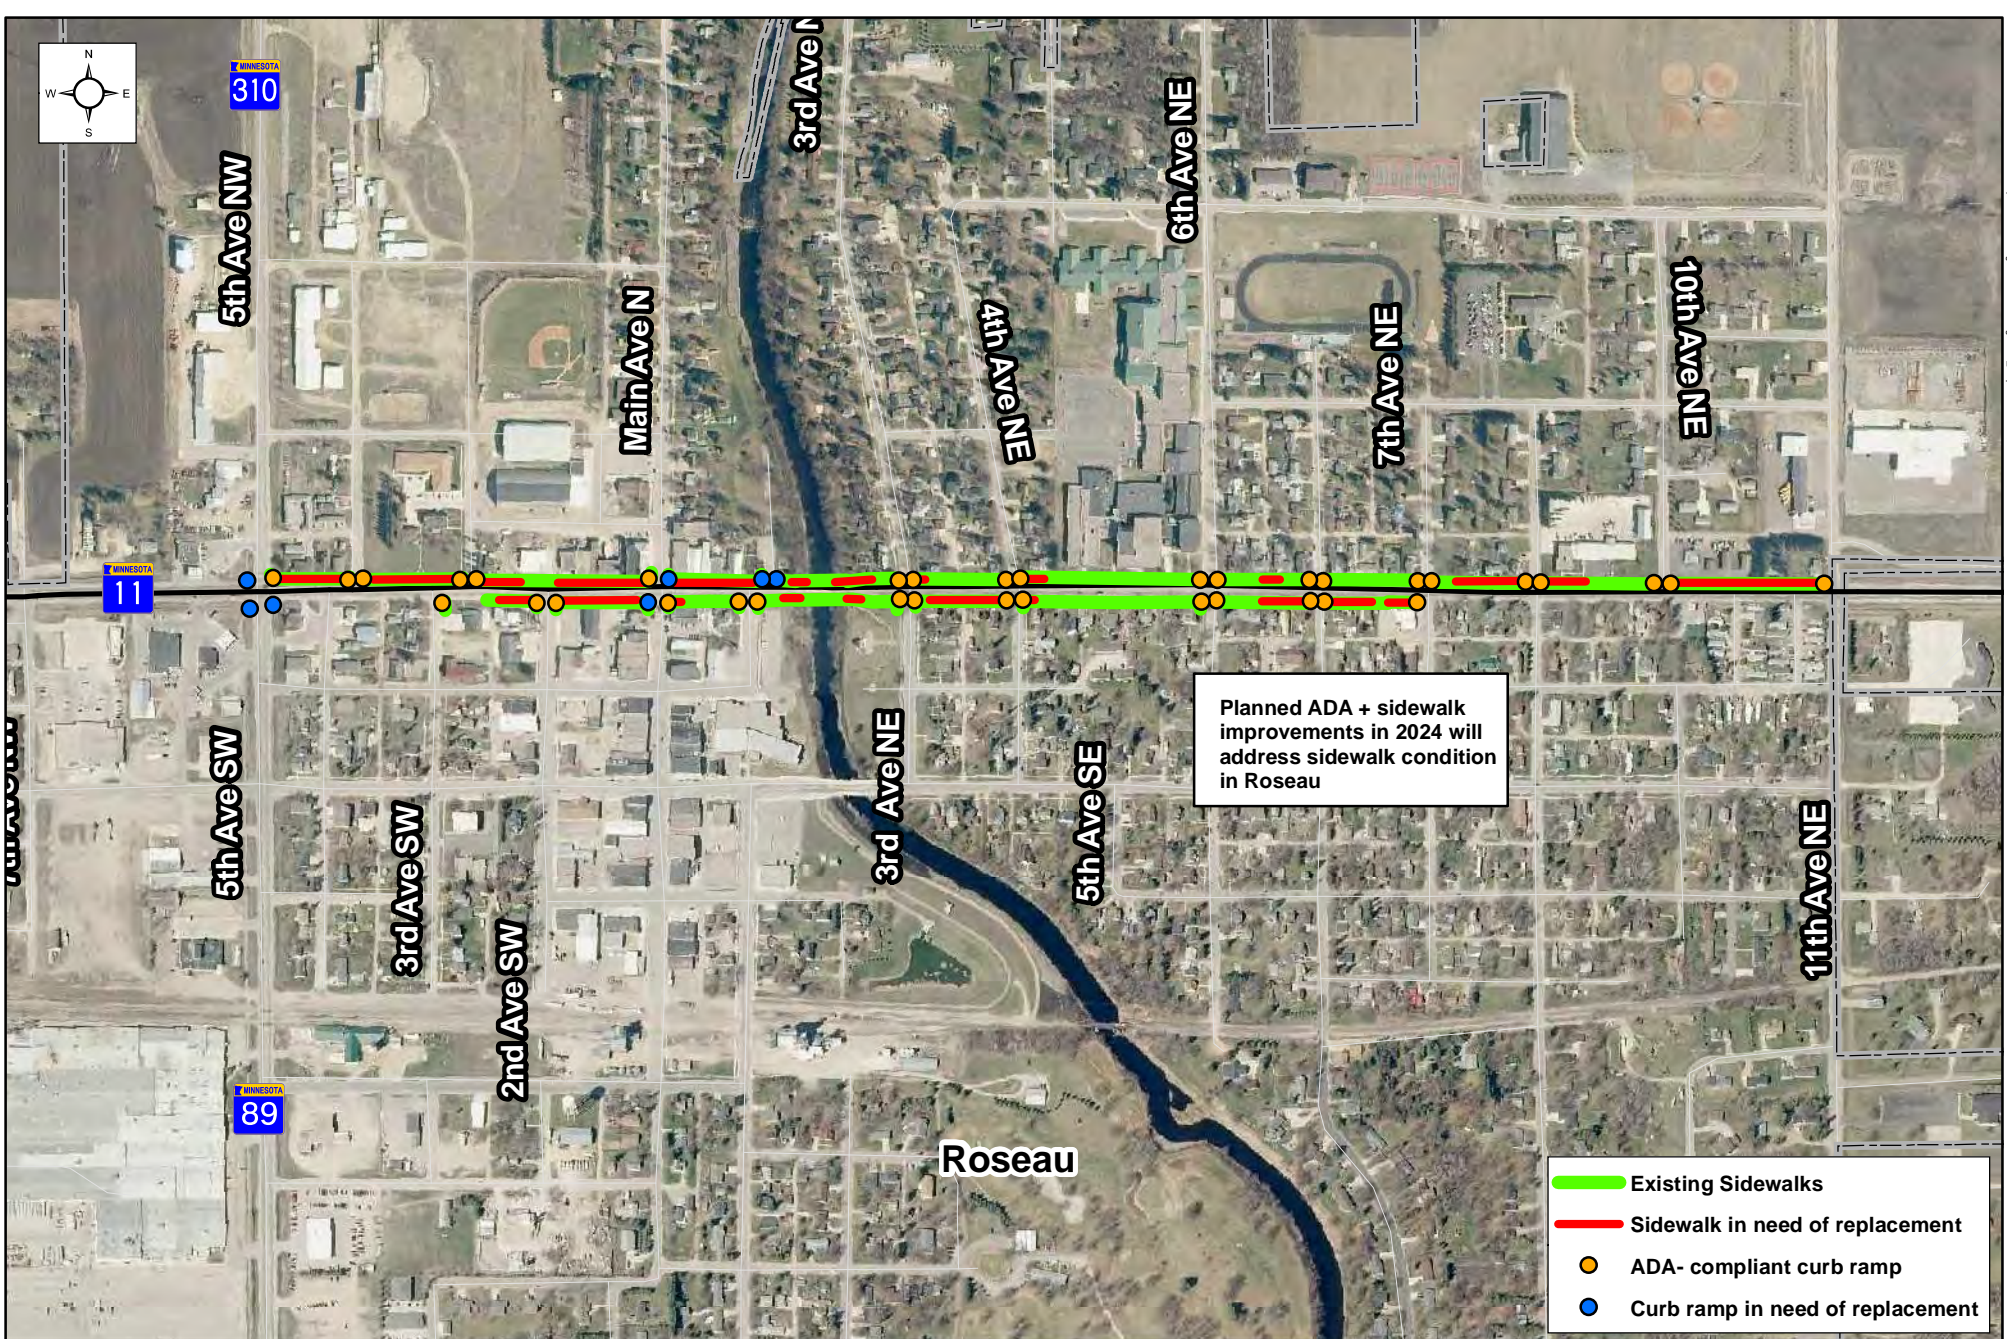

1 inch = 650 feet

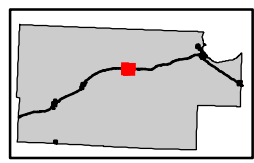


Figure 13
Existing Sidewalk and
Sidewalk Replacement Needs
Roseau



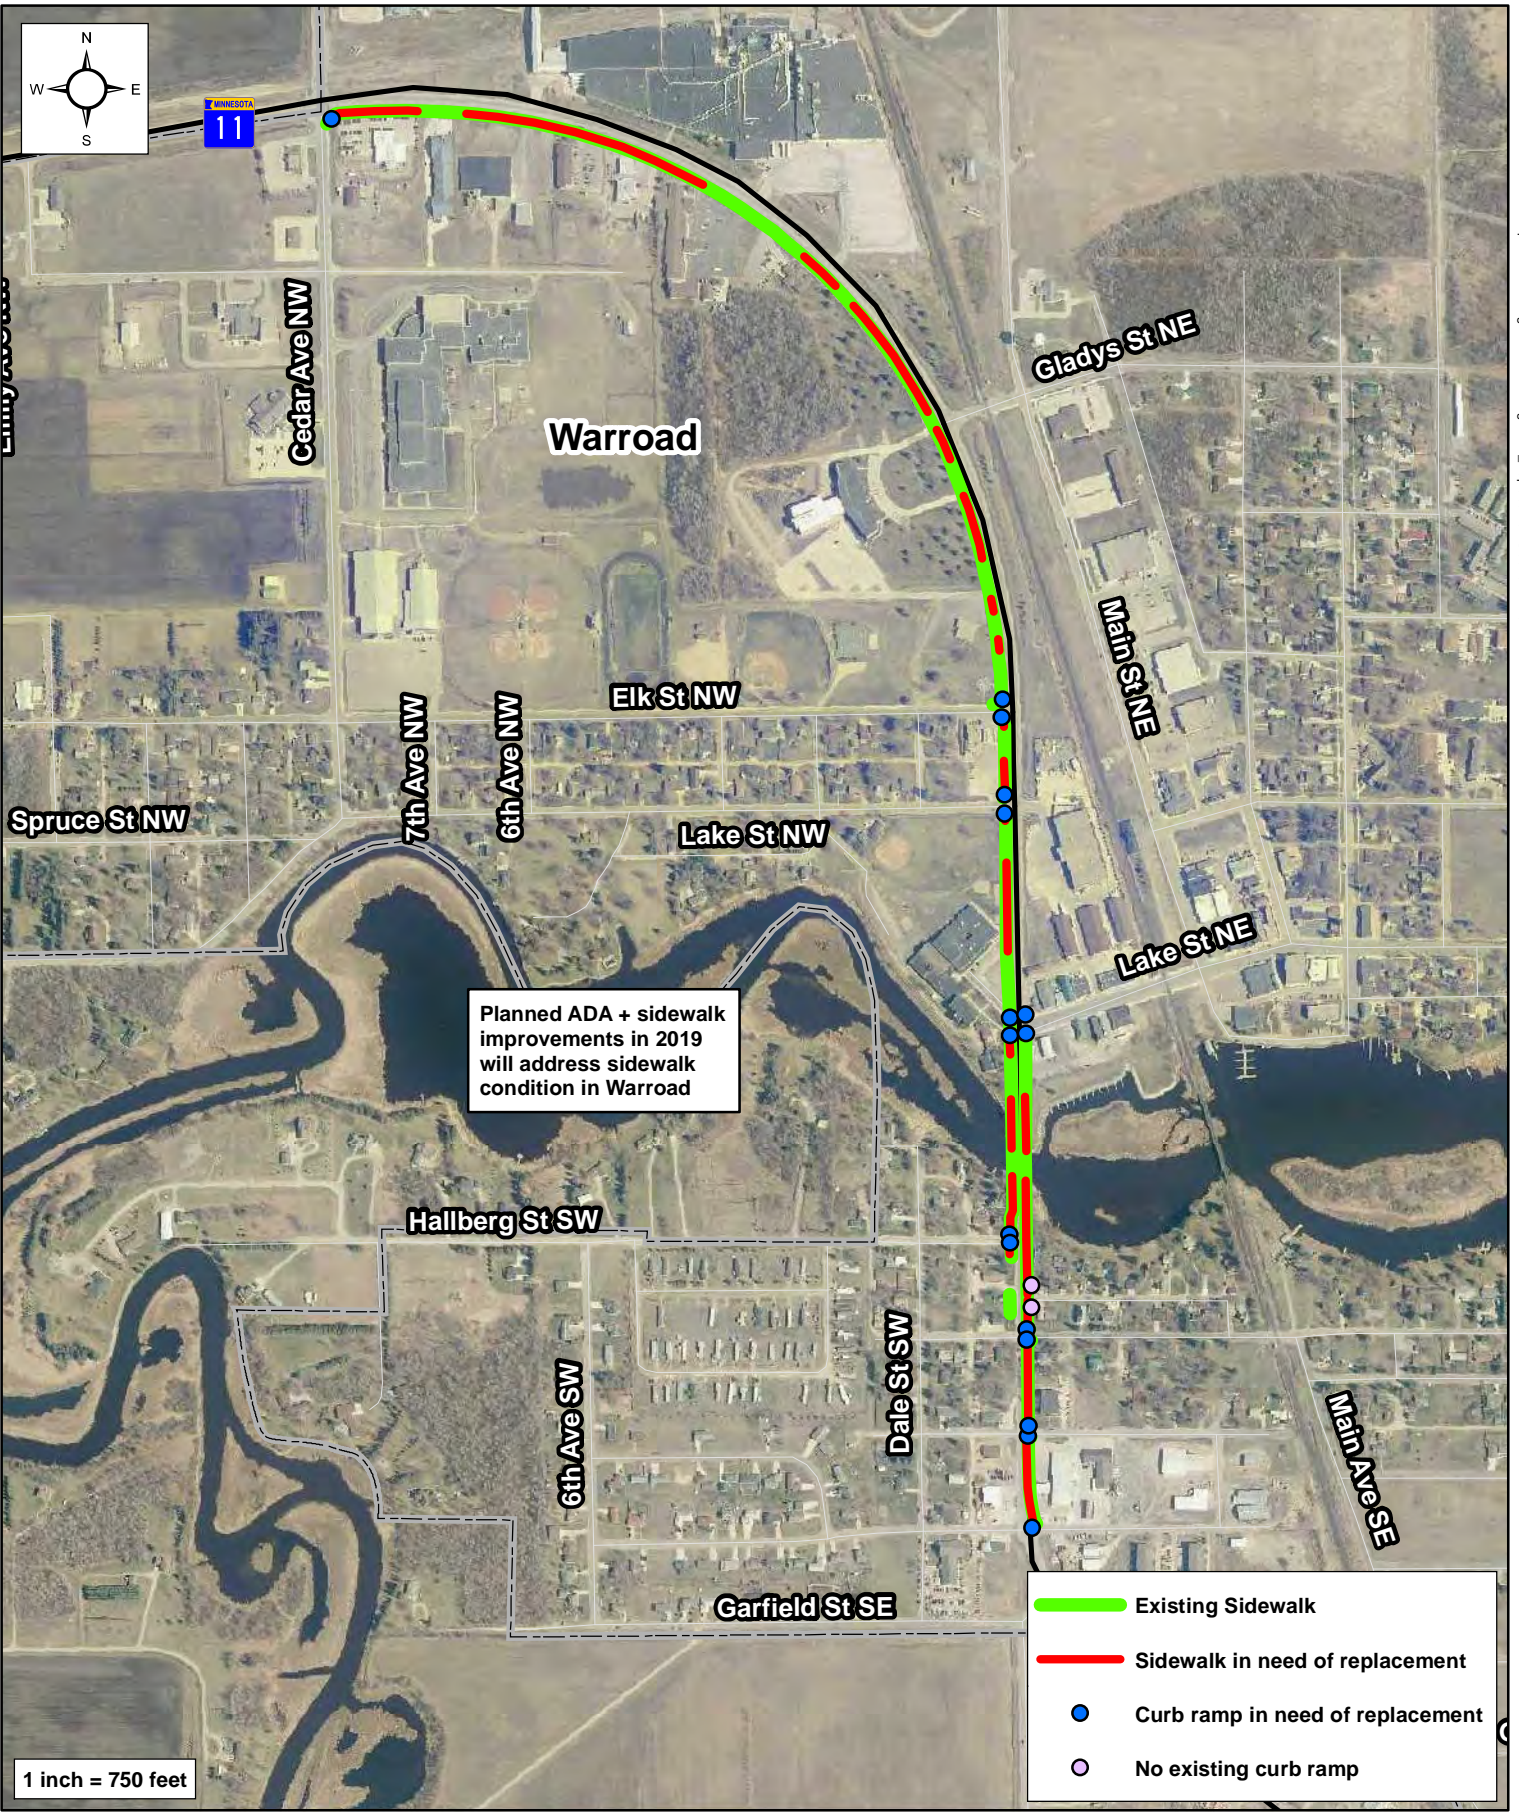


Figure 14
Existing Sidewalk and
Sidewalk Replacement Needs
Warroad

