


5:28 20 E.J.

10.14.20	1.9.22
1.4.21	8.30.22
File 70TH ST	1.26.23
9.16.21	8.9.23

Cell 7012W

CELL 7002W
0-50 ft
At Mailbox

⊗ → 4.5T AS

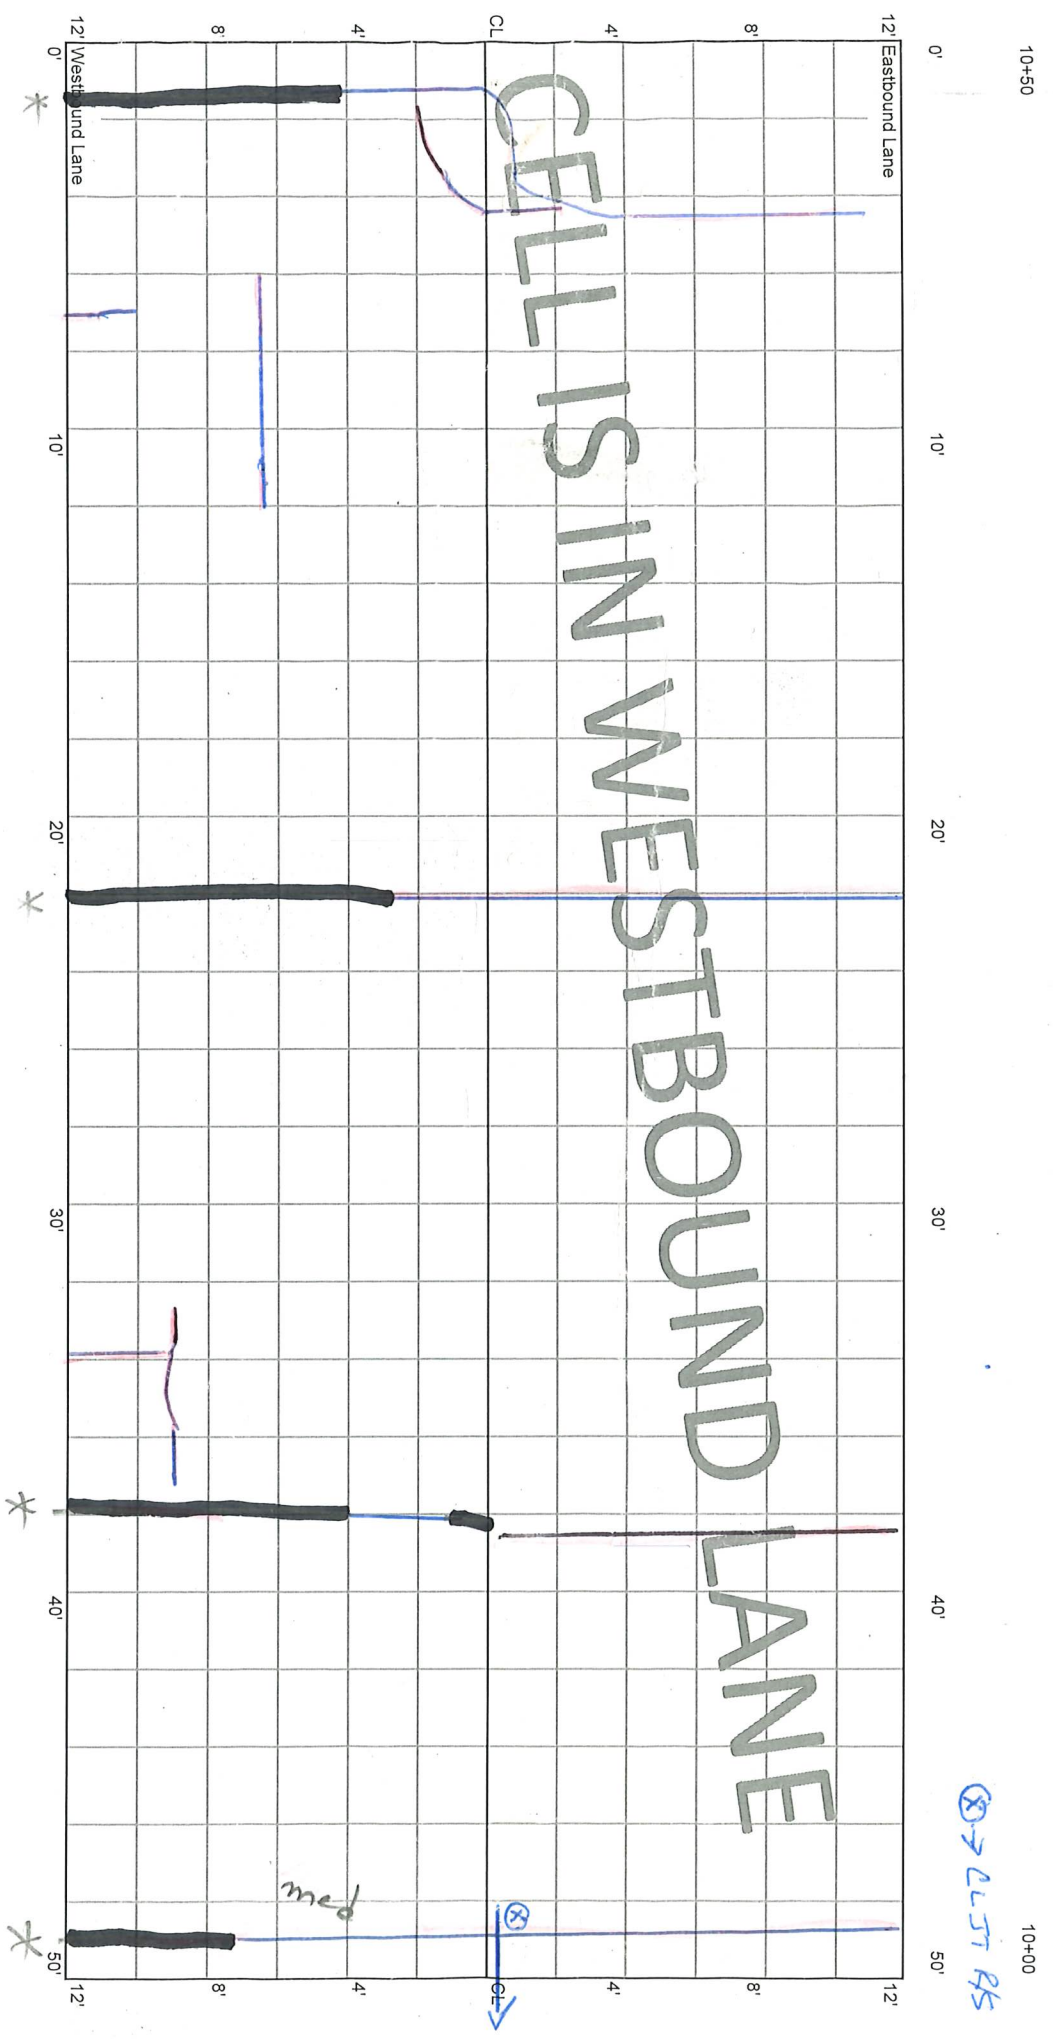

* Route Seal

AF, SP 1.5'


med

CELL 7002W
50 - 100 ft

10+00

9+50

CELLS IN WESTBOUND LANE

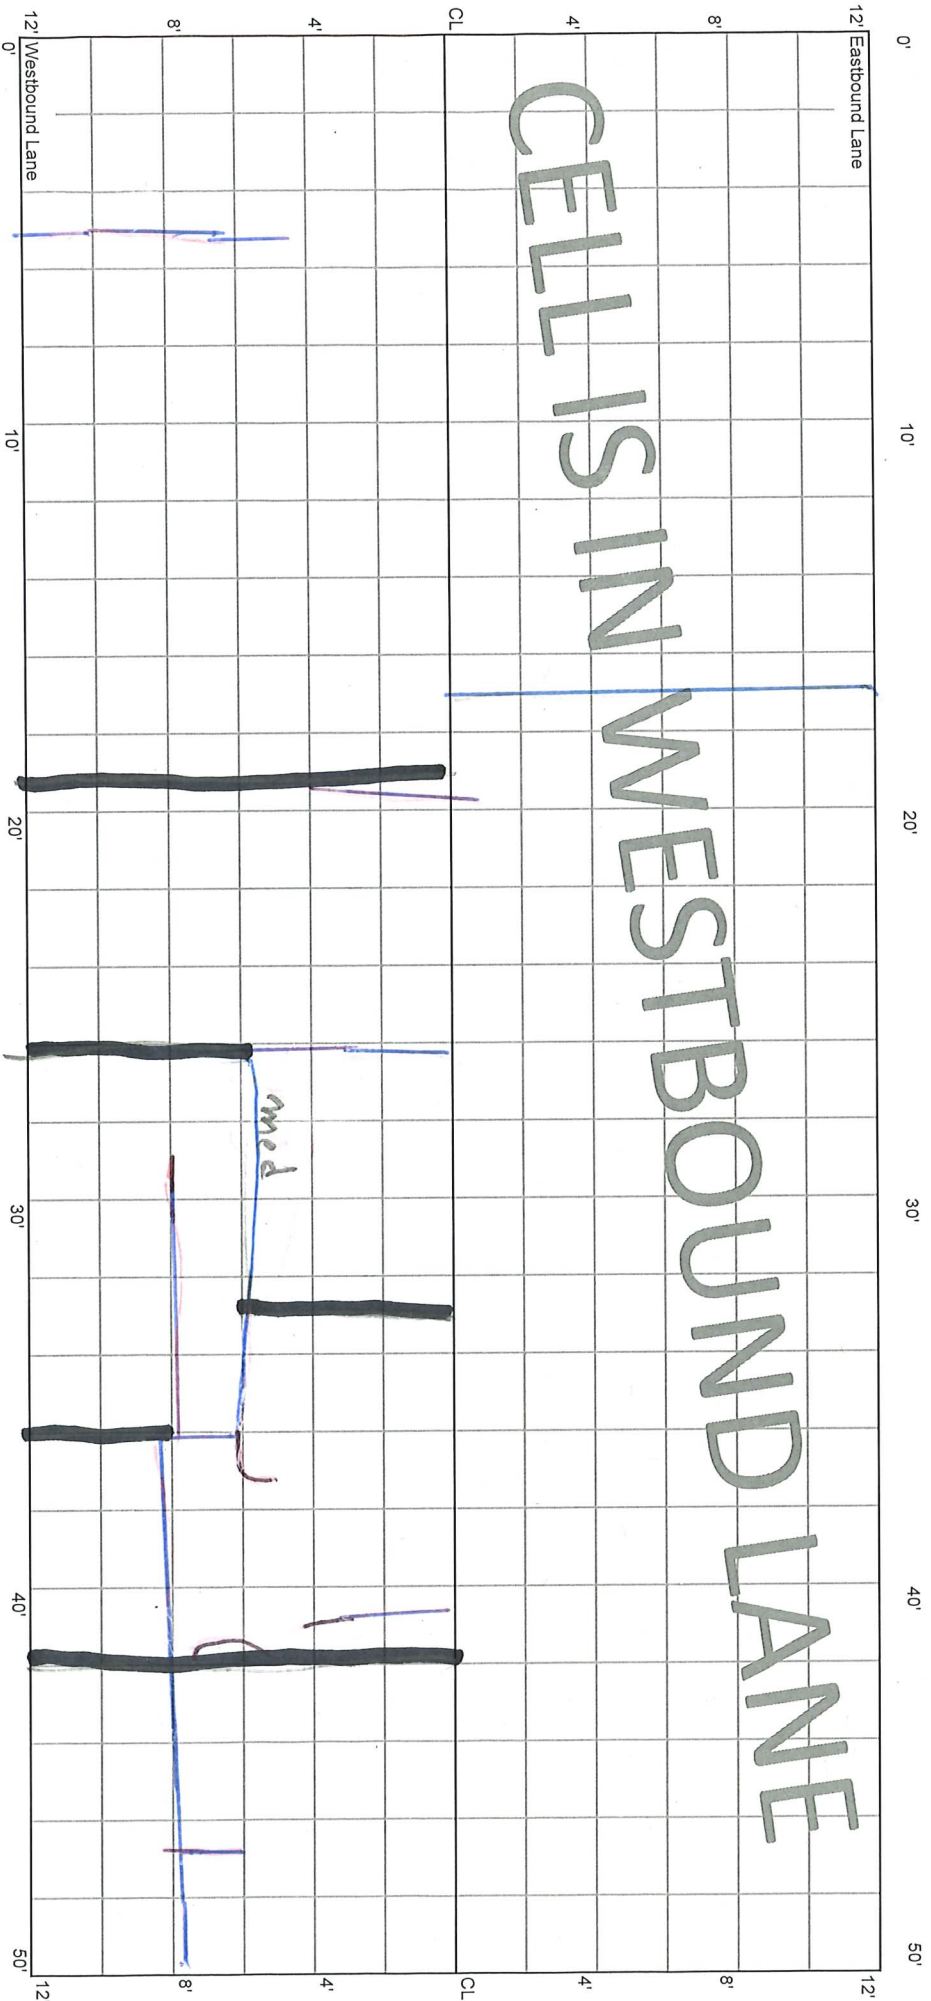

SP1


AF

11550

CELL 7002W
100 - 150 ft

9+50


9+00

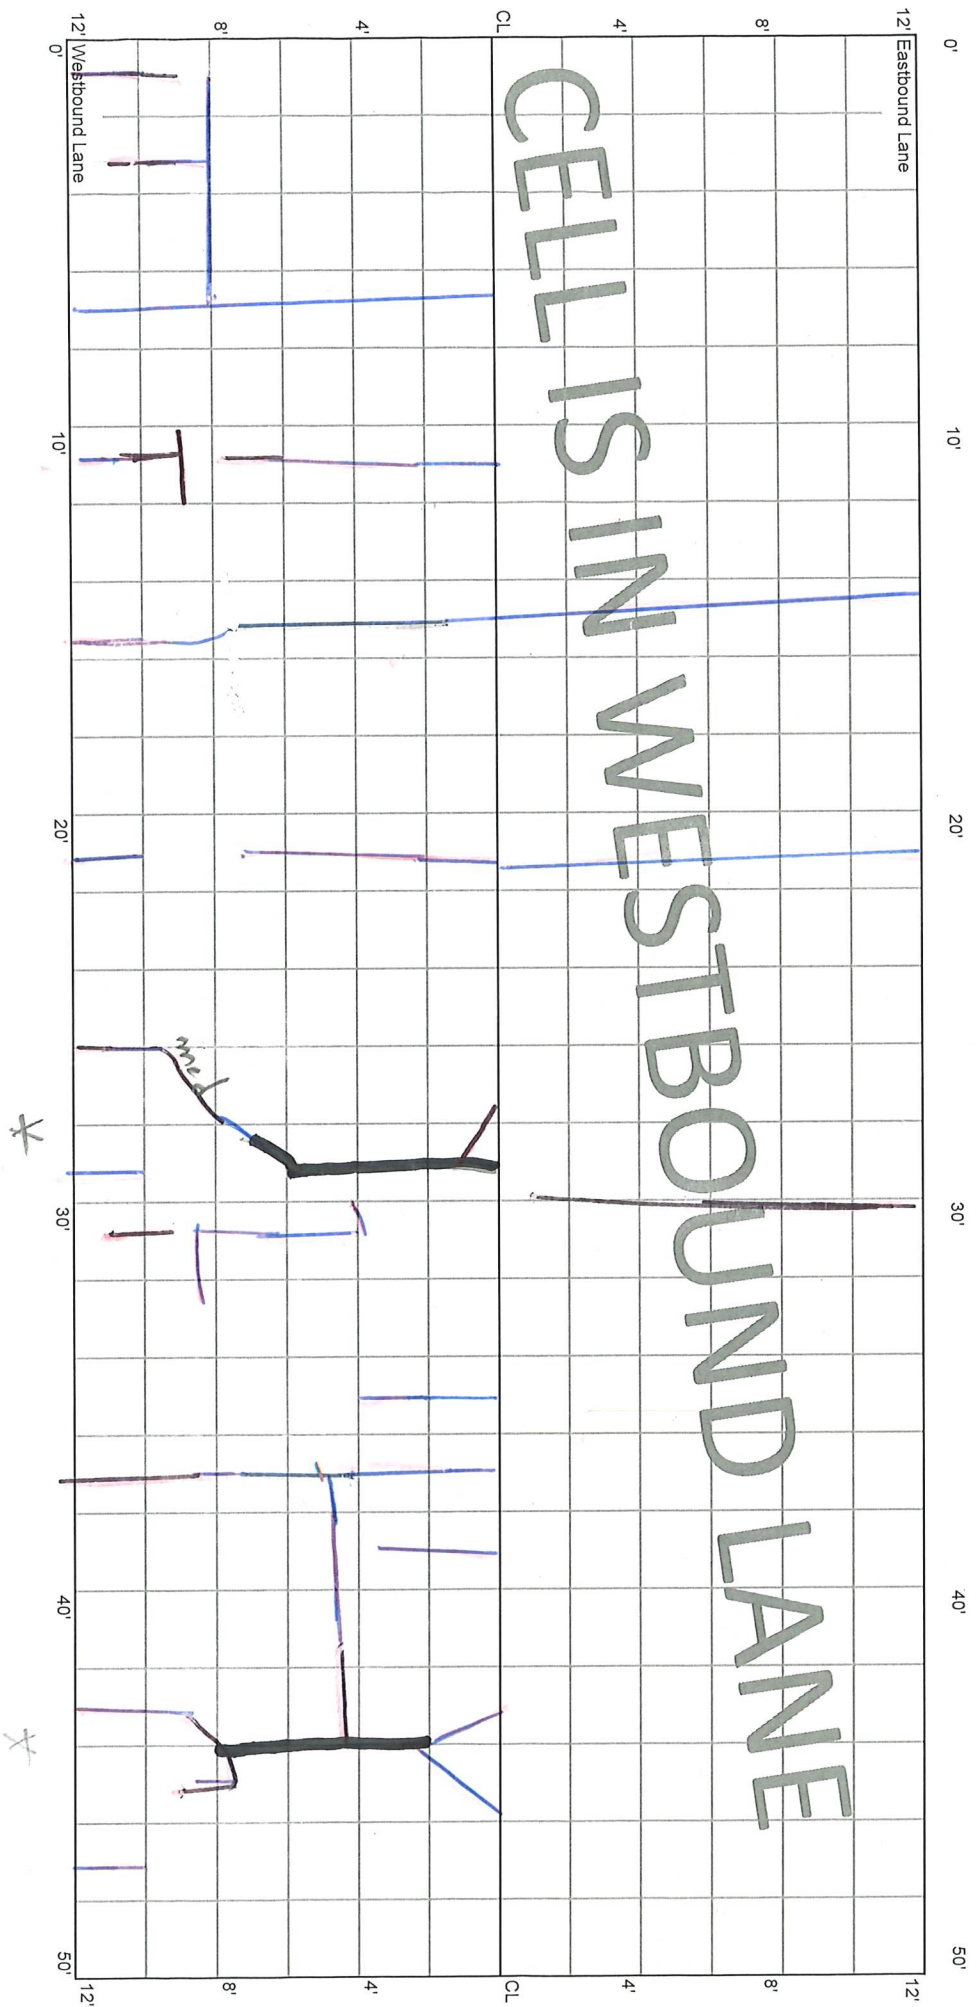

CELLS IN WESTBOUND LANE

AP

CELL 7002W
150 - 200 ft

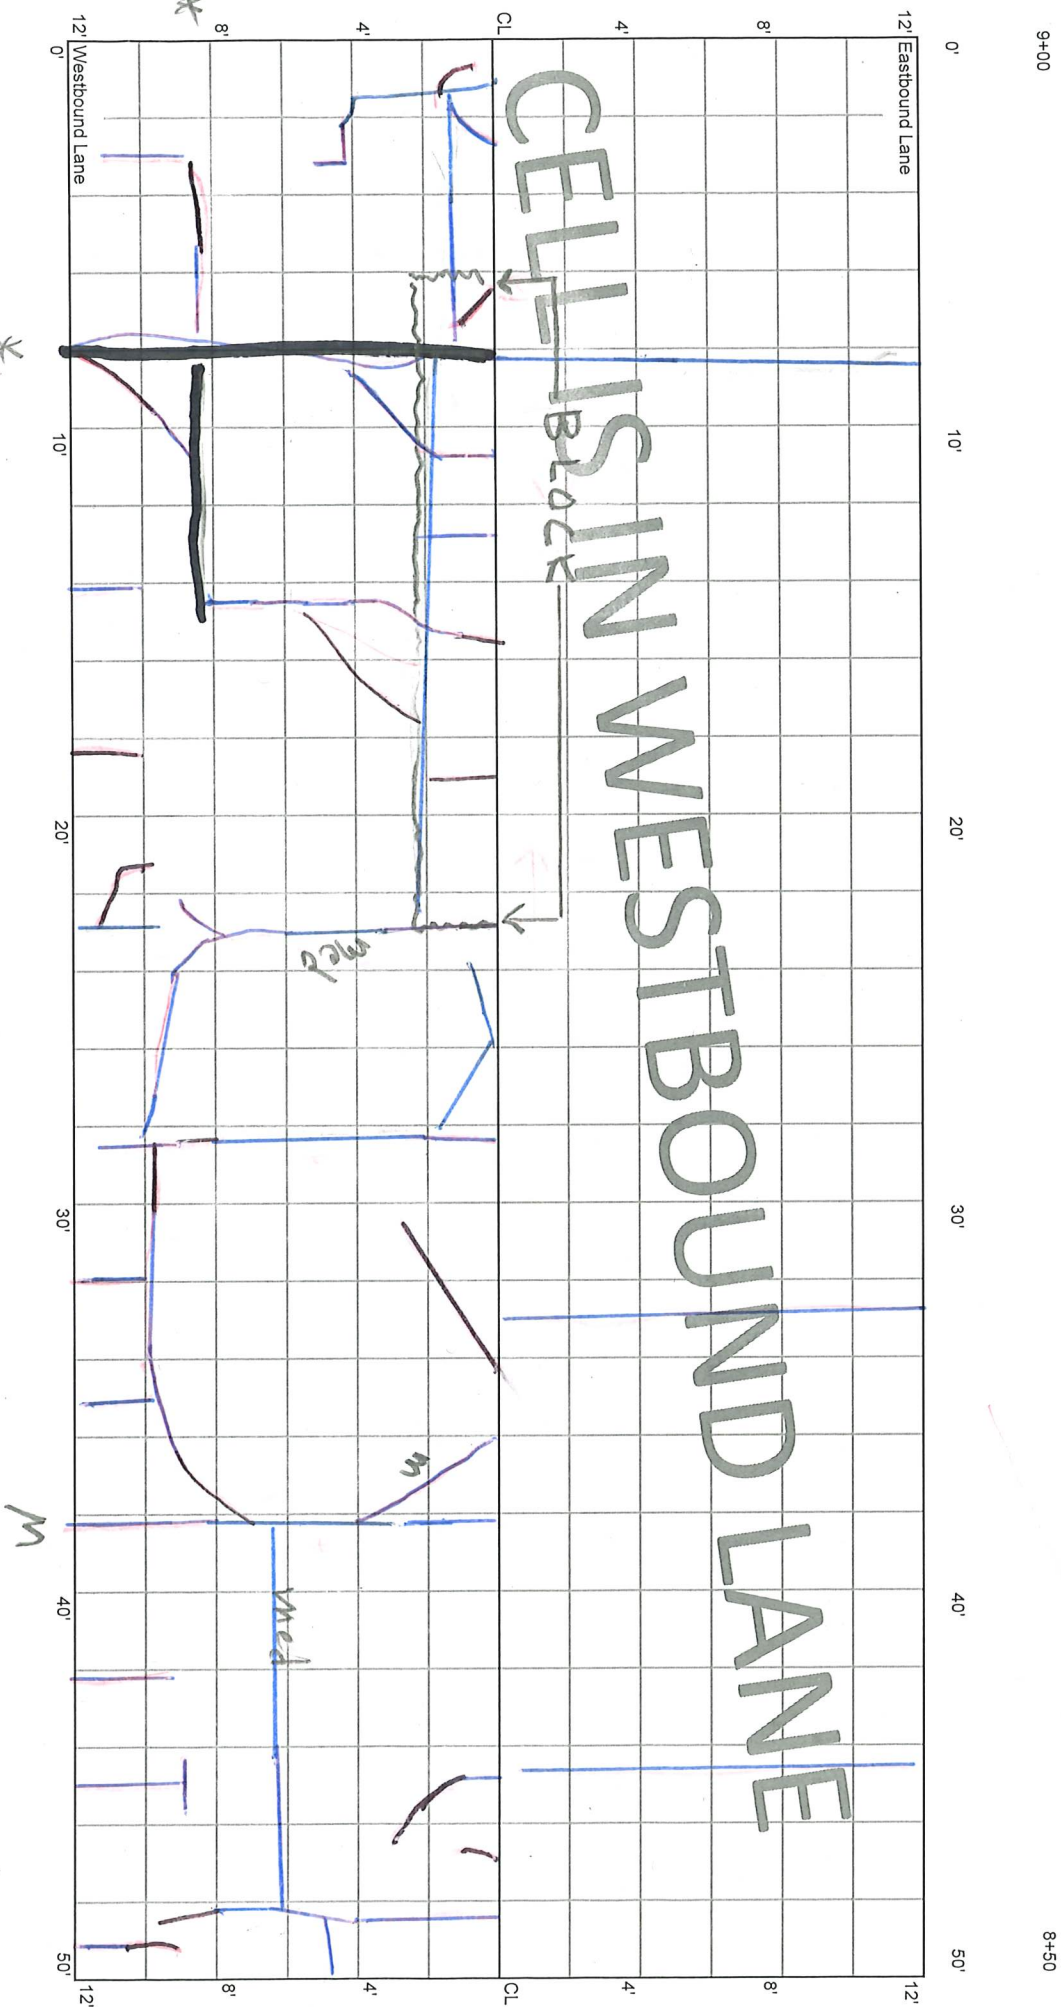

9+00

8+50

12' Eastbound Lane

12' Westbound Lane

CELLS IN WESTBOUND LANE

Block

Med

m

Med

M




CELL 7002W
200 - 250 ft

8+50

8+00

CELLS IN WESTBOUND LANE

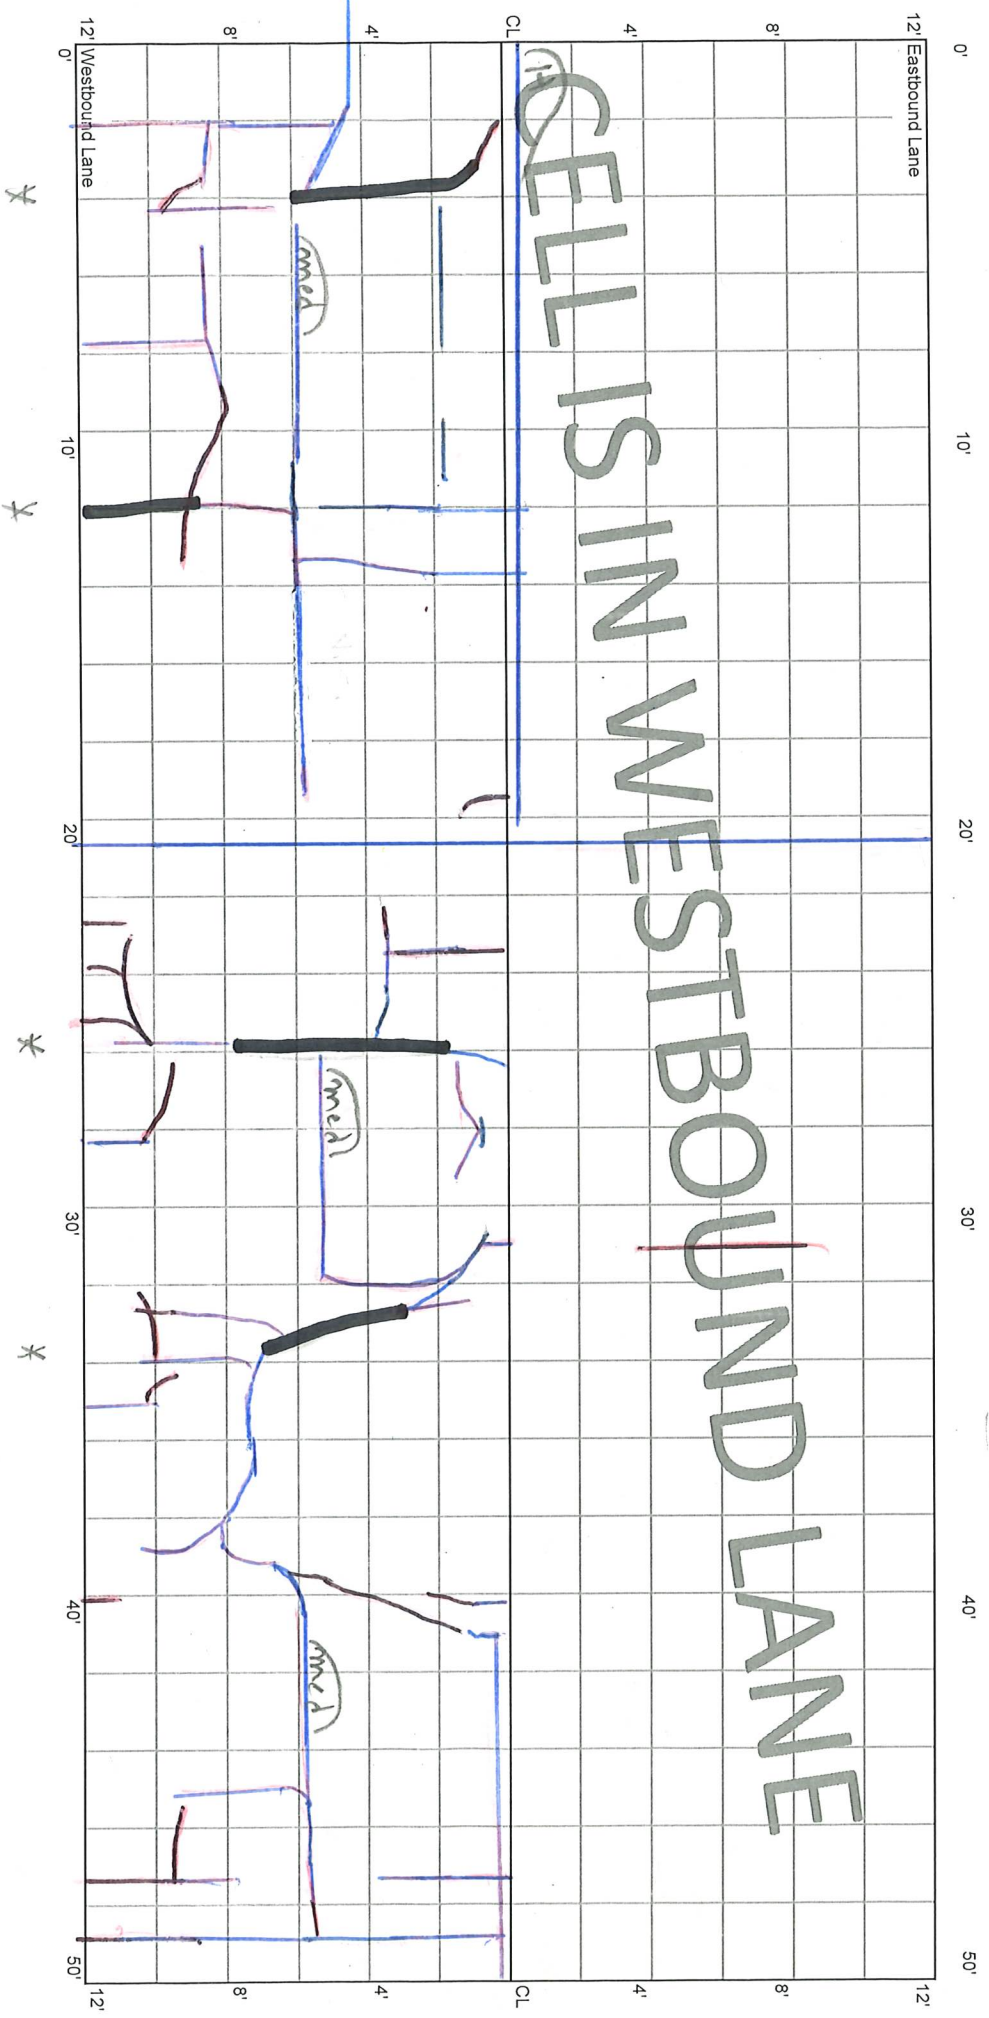


SP 1/2

CELL 7002W
250 - 300 ft

8+00


7+50

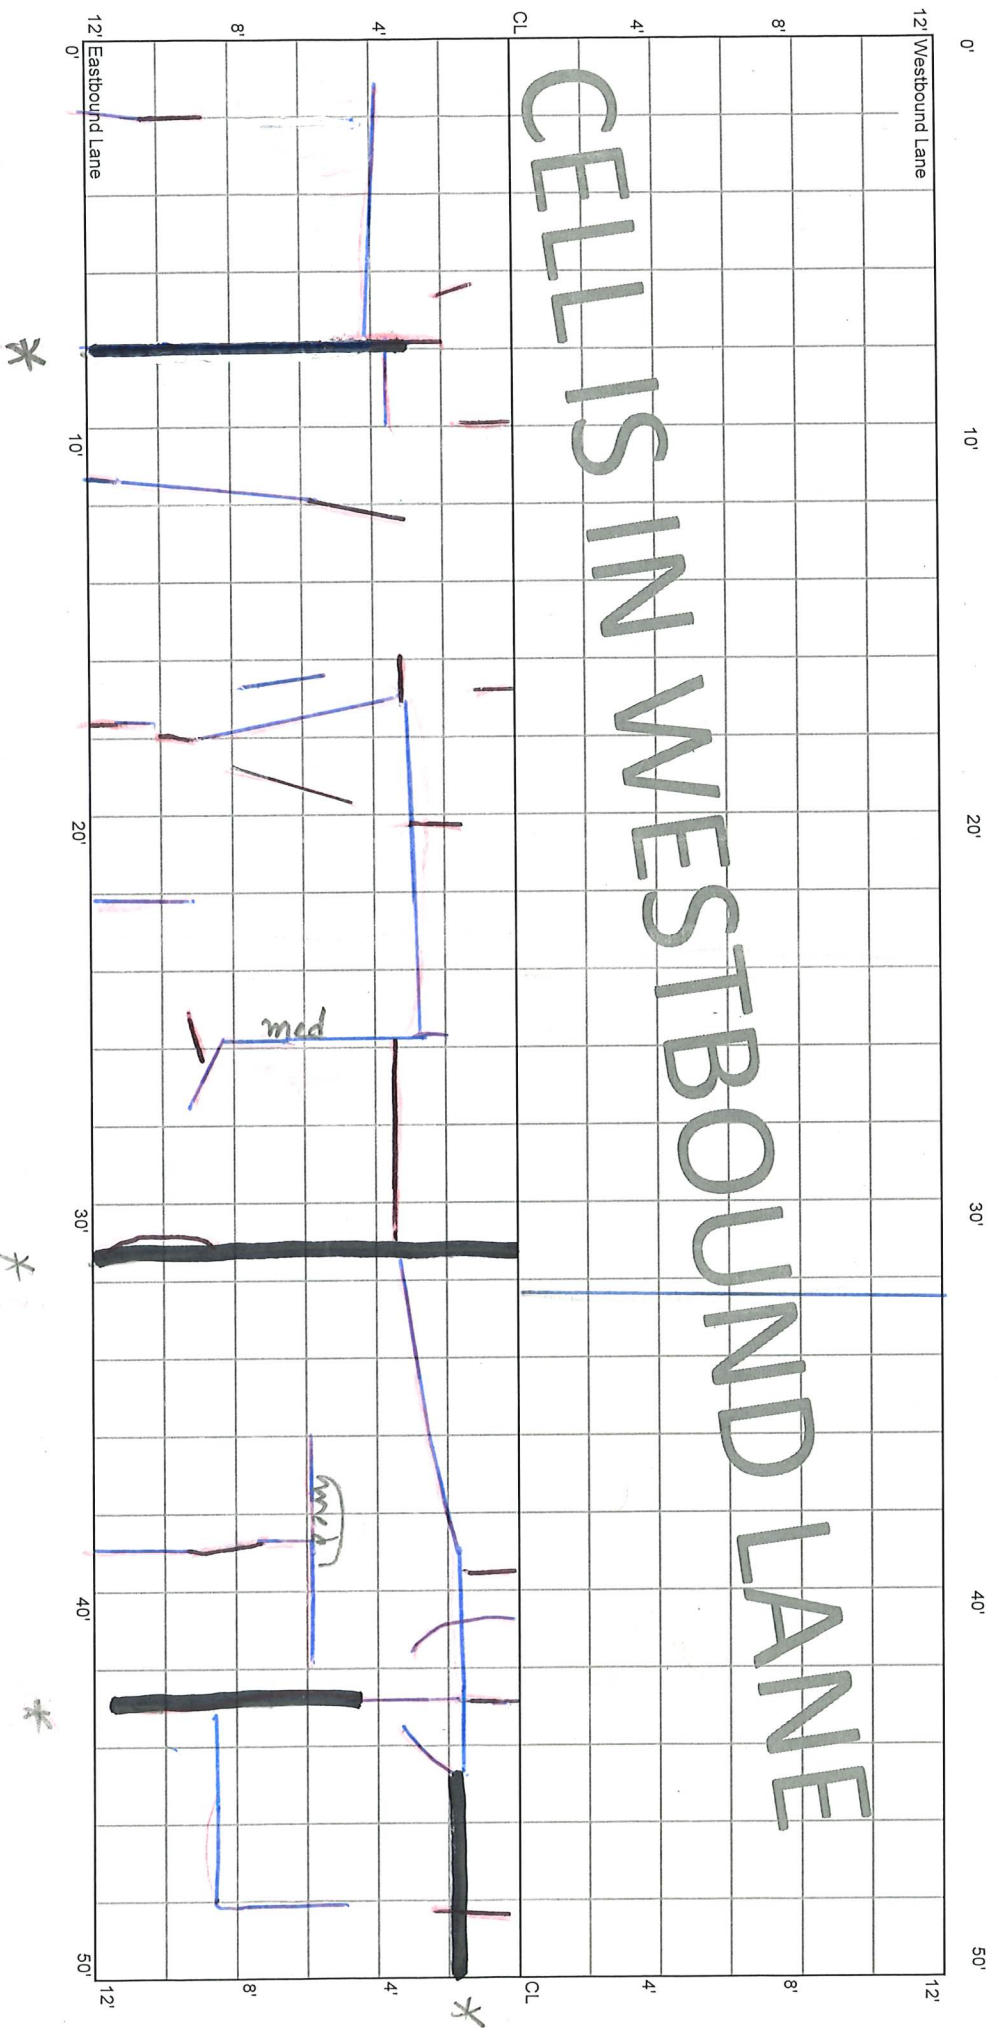

CELL 7002W
300 - 350 ft

7+50

7+00

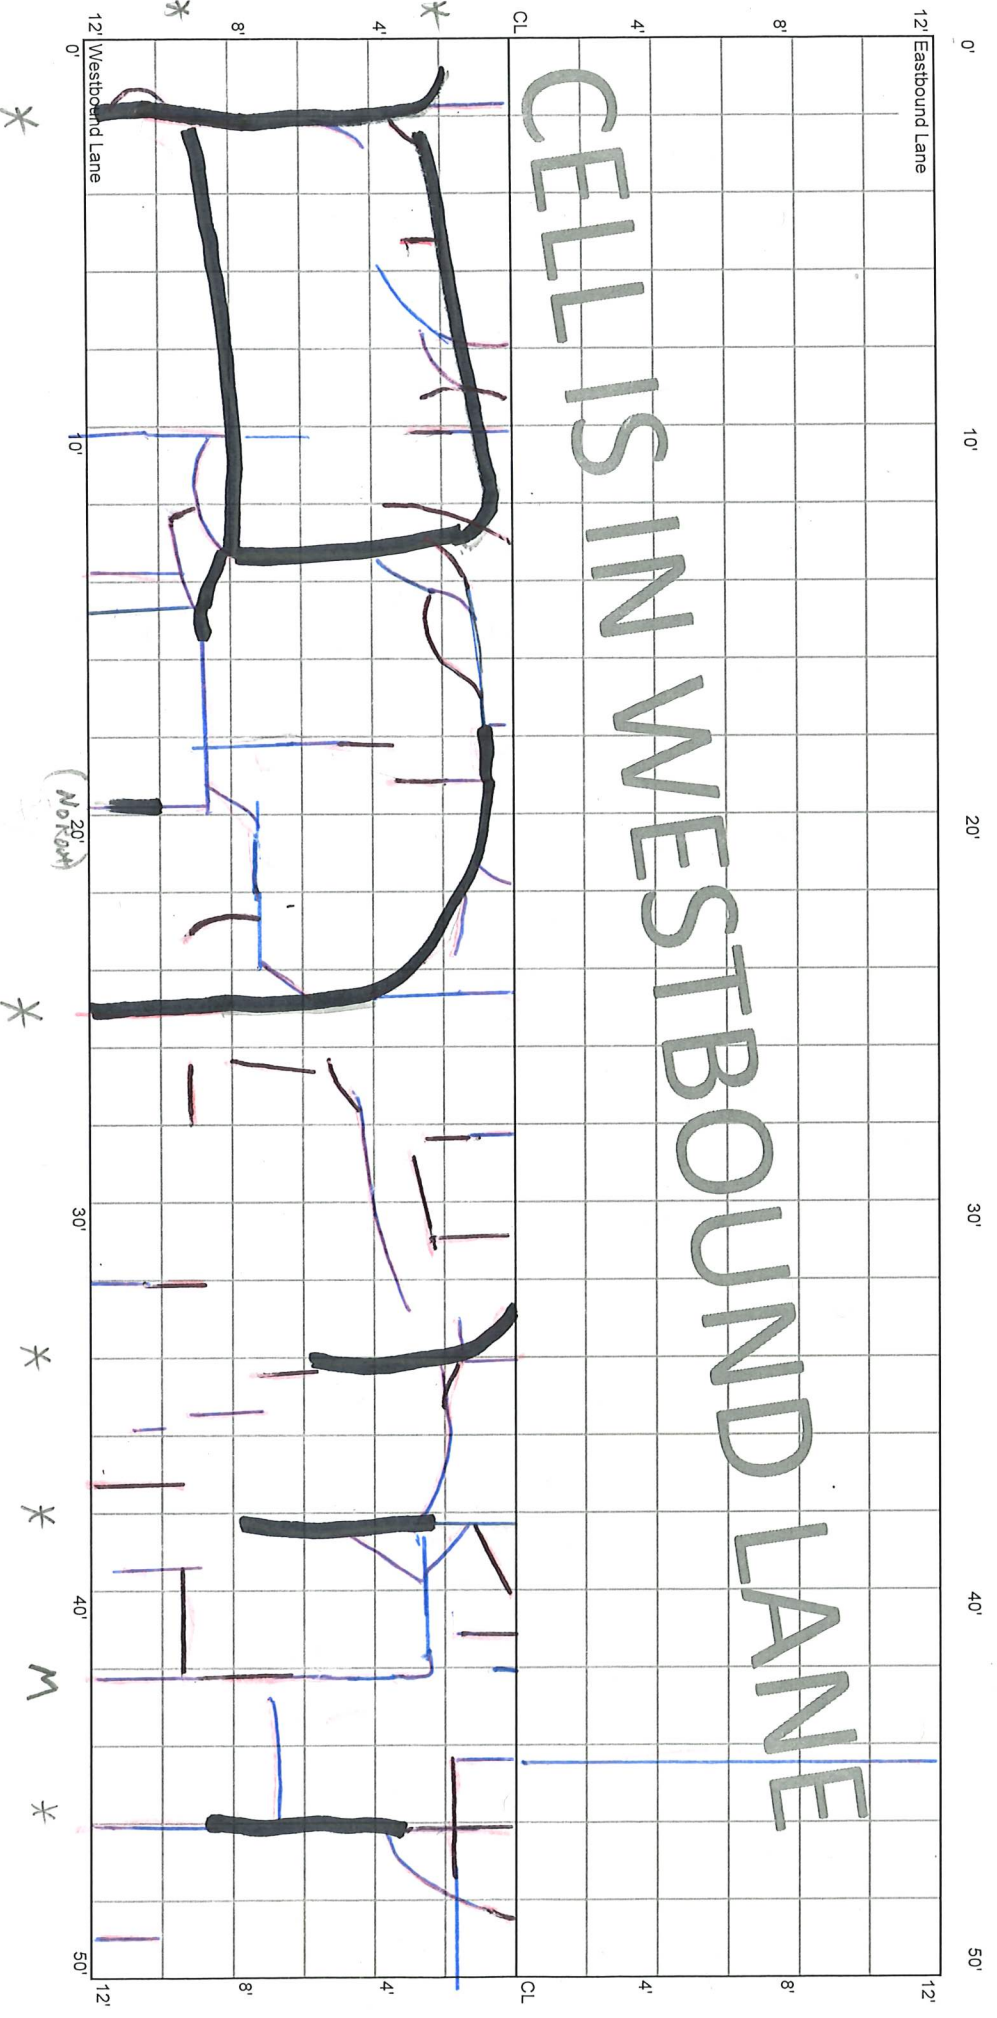


CELL 7002W
350 - 400 ft

7+00

6+50

CELLS IN WESTBOUND LANE

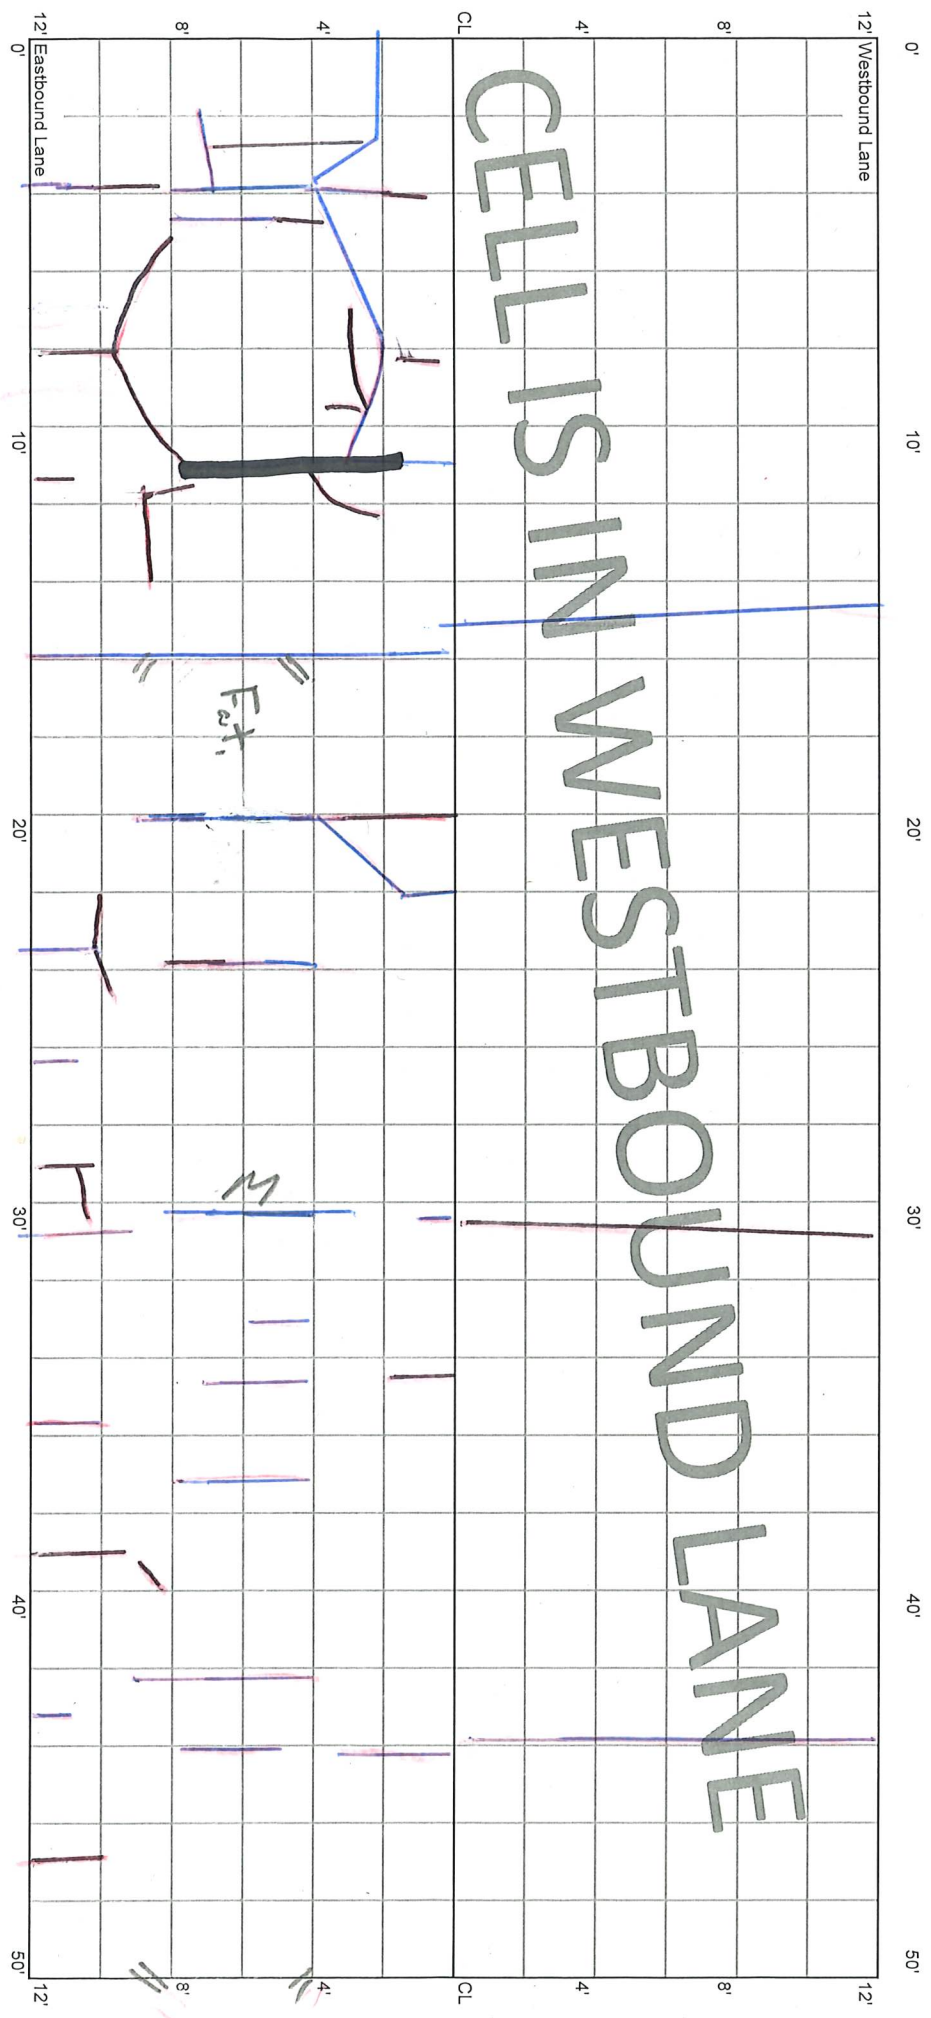

M 6'

Fat

M

F

Fat. 5-ft wide

CELL 7002W
400 - 450 ft


6+50

6+00

12' Eastbound Lane

12' Westbound Lane

CELLS IN WESTBOUND LANE

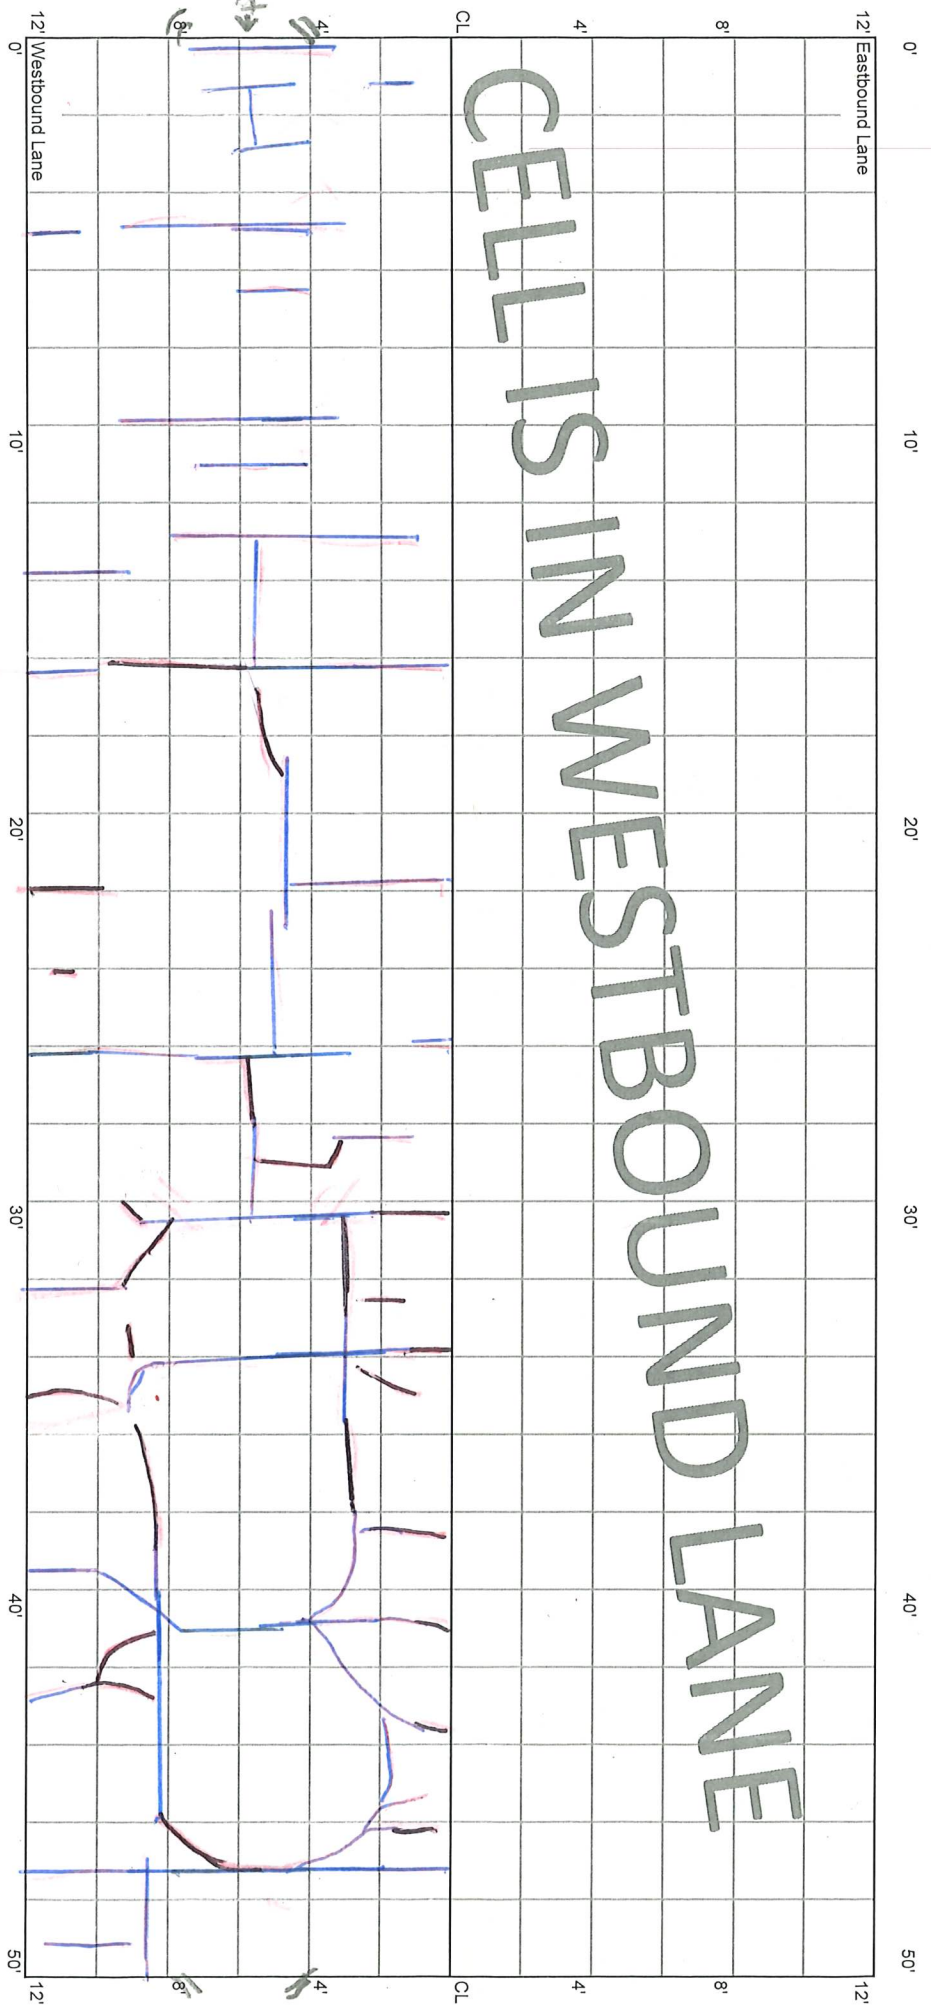


CELL 7002W
450 - 500 ft

6+00

5+50

CELLS IN WESTBOUND LANE

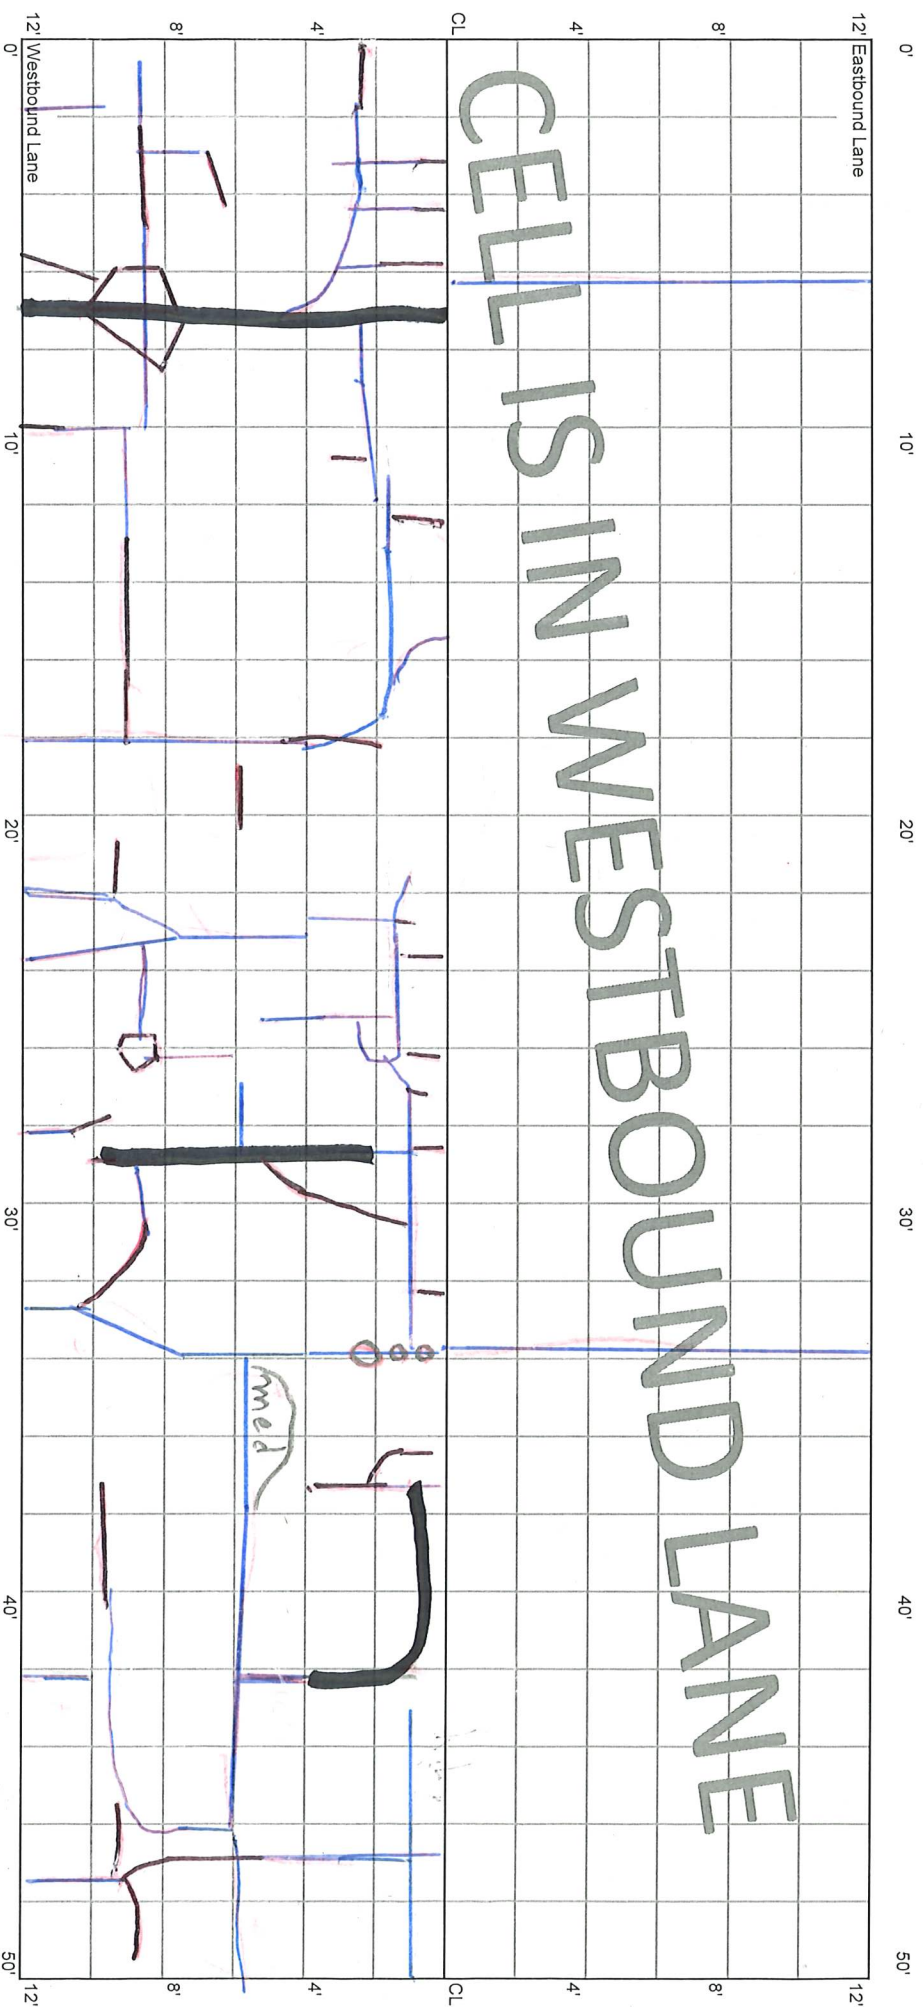

* M

* M

* M

* M

