

5.28.20 E.J.


File 70TH ST

Begin CL Kadler

0+00

CELL 7001E  
0 - 50 ft


0+50

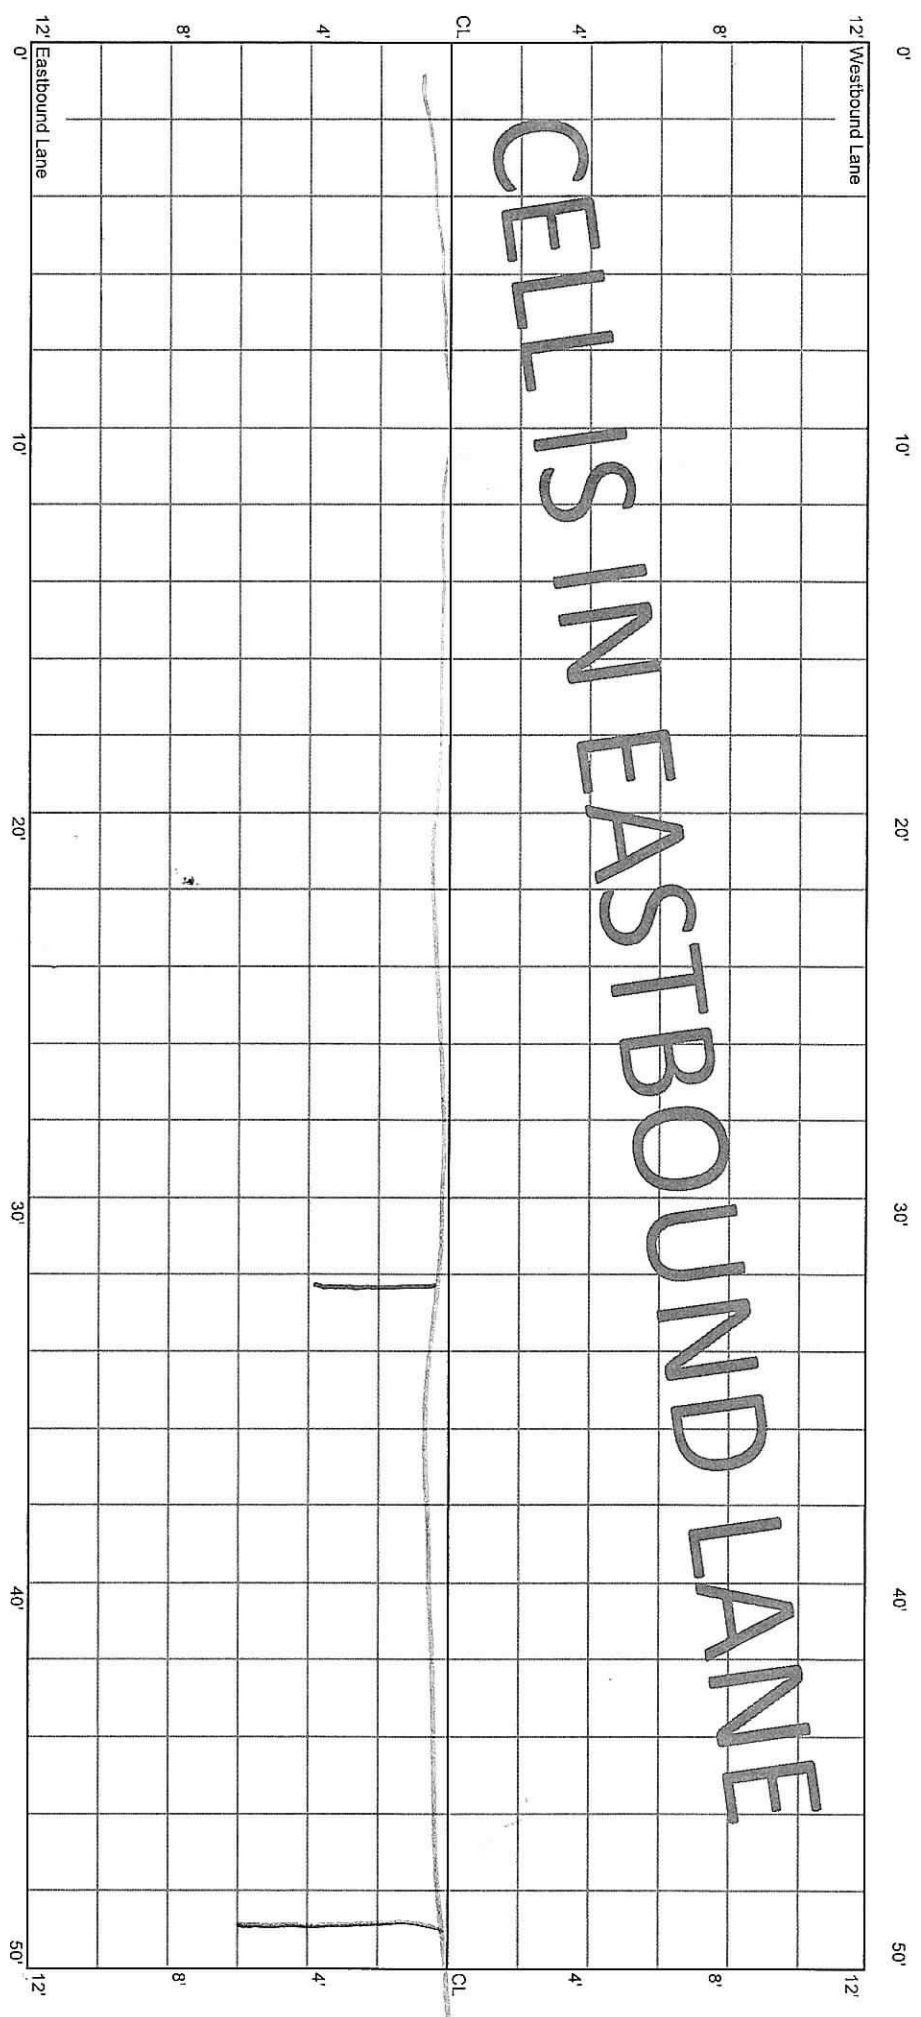

CELL 7001E  
50 - 100 ft

0+50

1+00

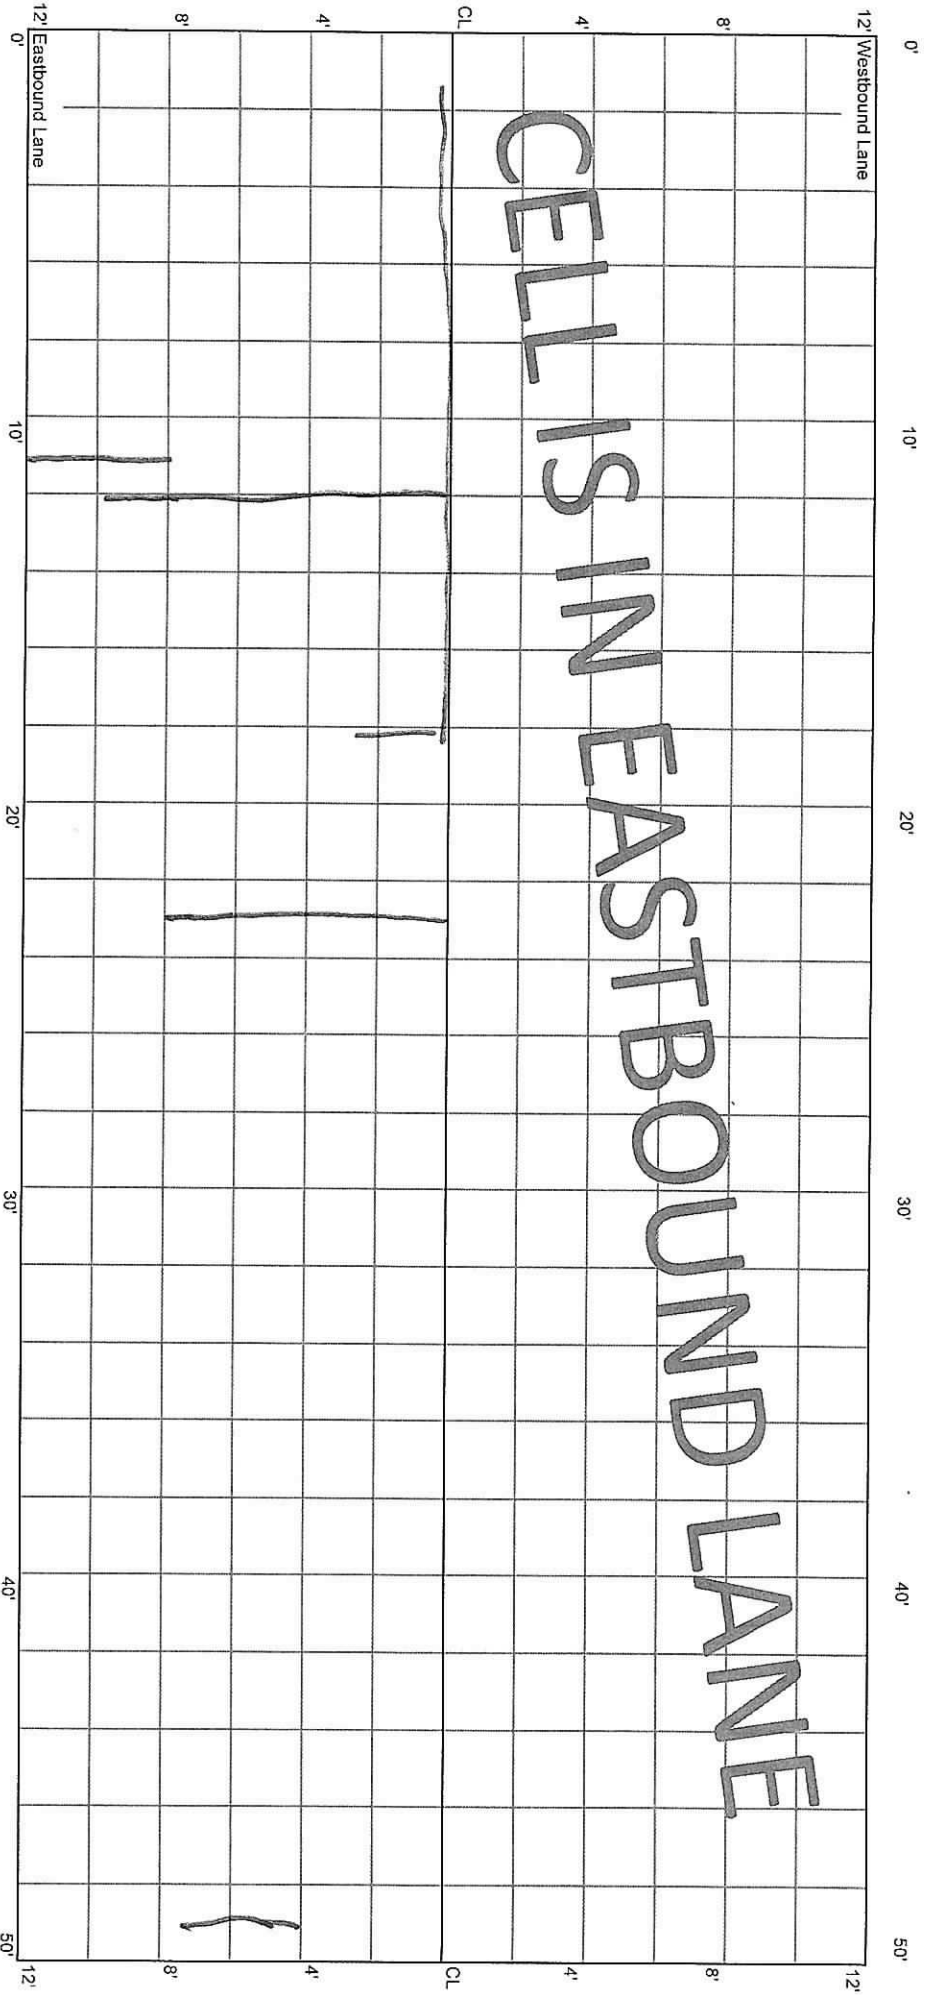

12' Westbound Lane

0'

10'

20'

30'

40'

50'

12'

0'

10'

20'

30'

40'

50'

12' Eastbound Lane


12'

CELLS IN EASTBOUND LANE

CELL 7001E  
100 - 150 ft

1+00


1+50

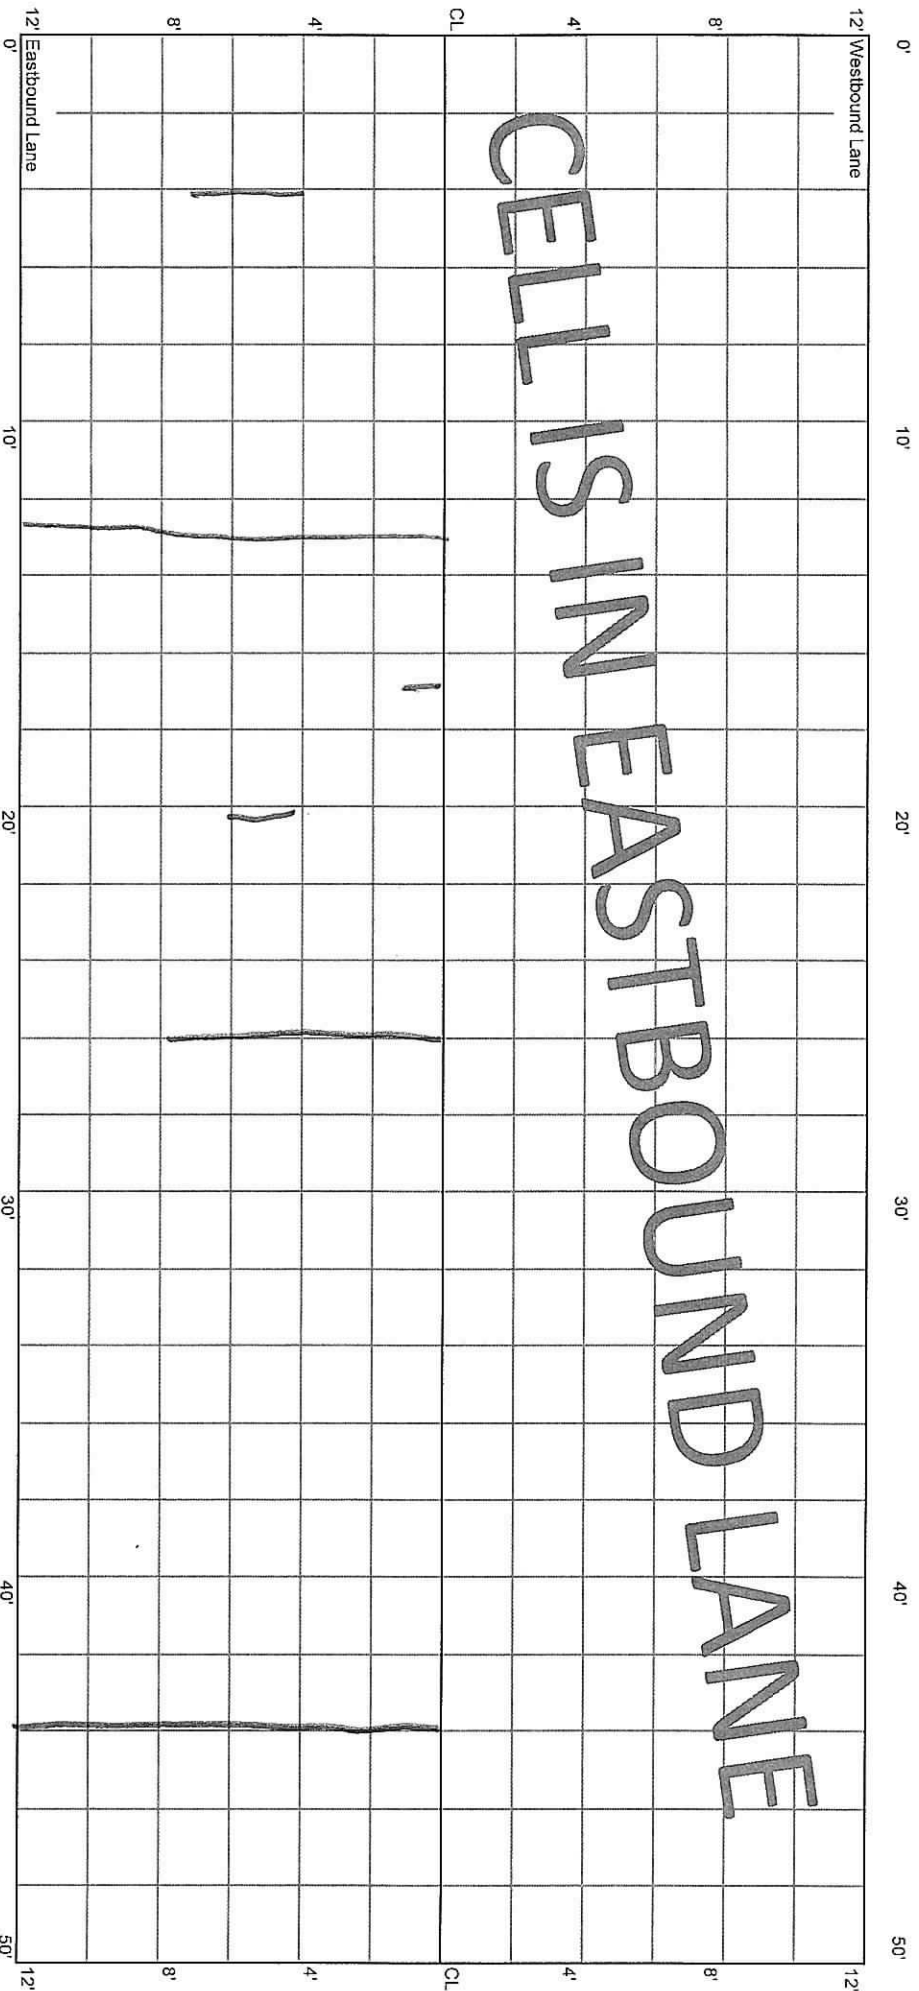

CELL 7001E  
150 - 200 ft

1+50

2+00

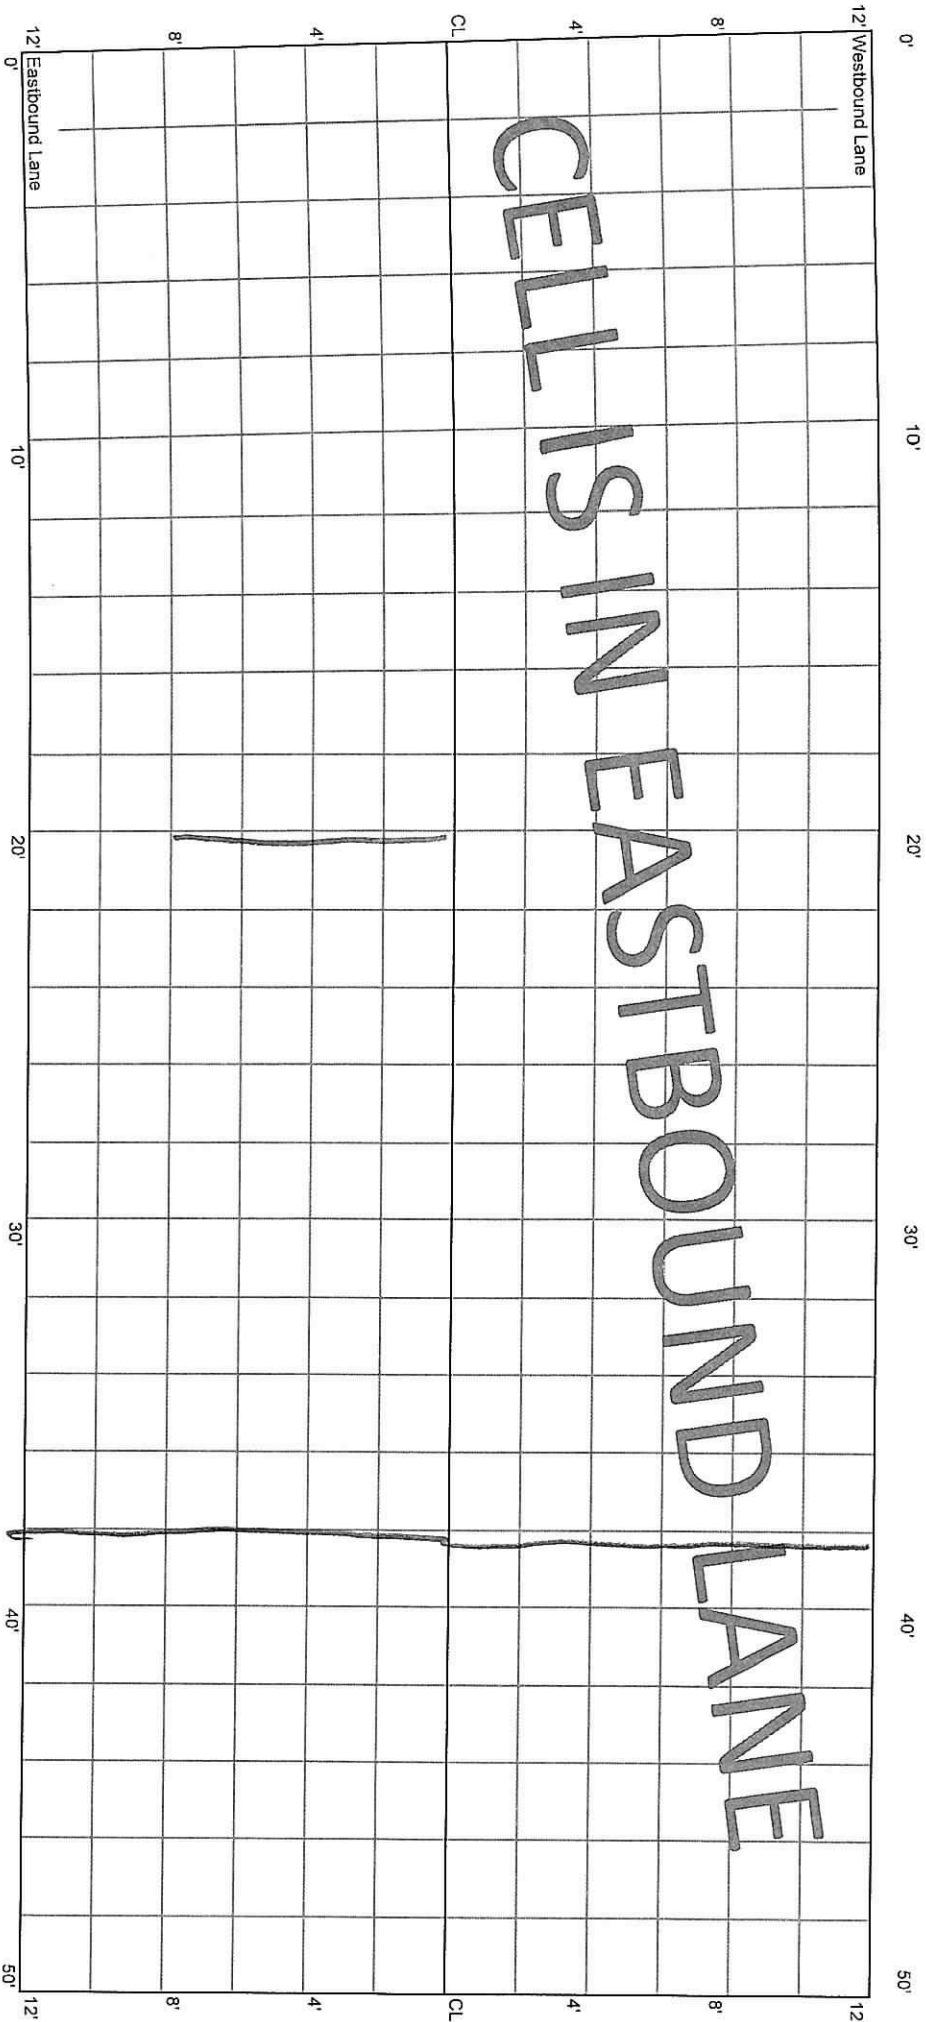


CELL IS IN EASTBOUND LANE

CELL 7001E  
200 - 250 ft

2+00


2+50

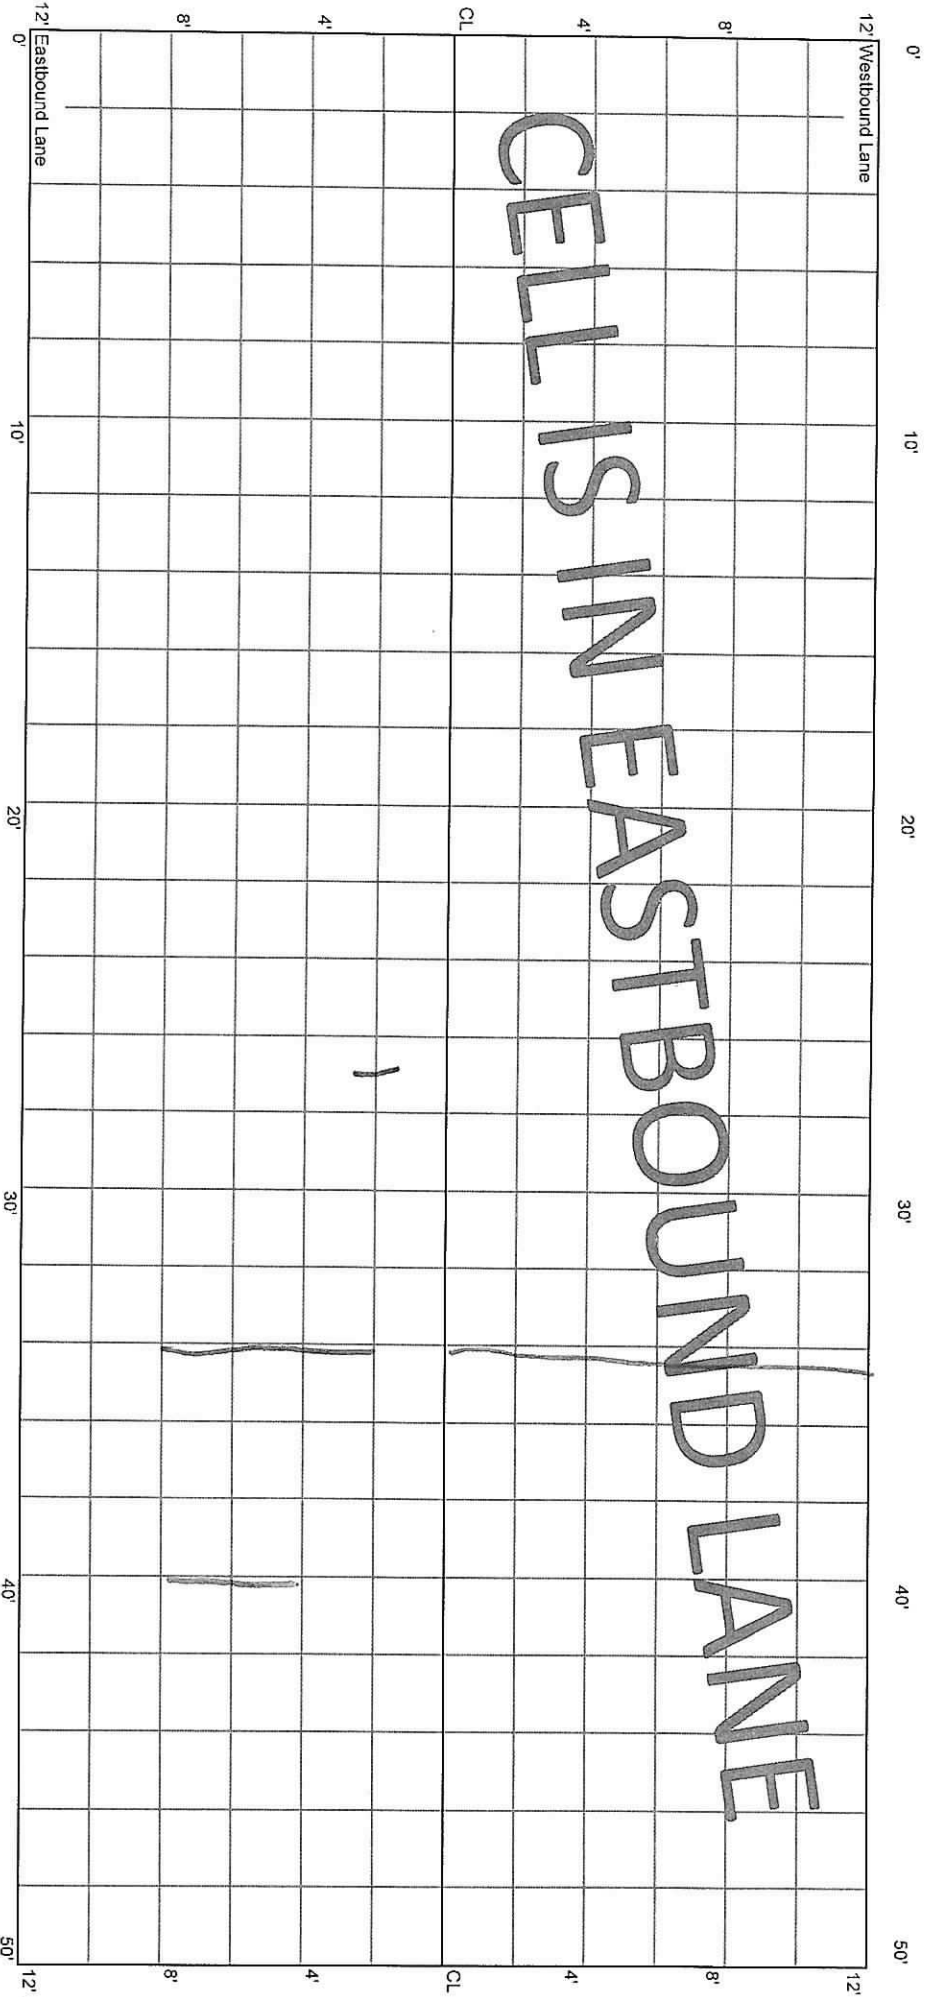

CELL 7001E  
250 - 300 ft

2+50


3+00

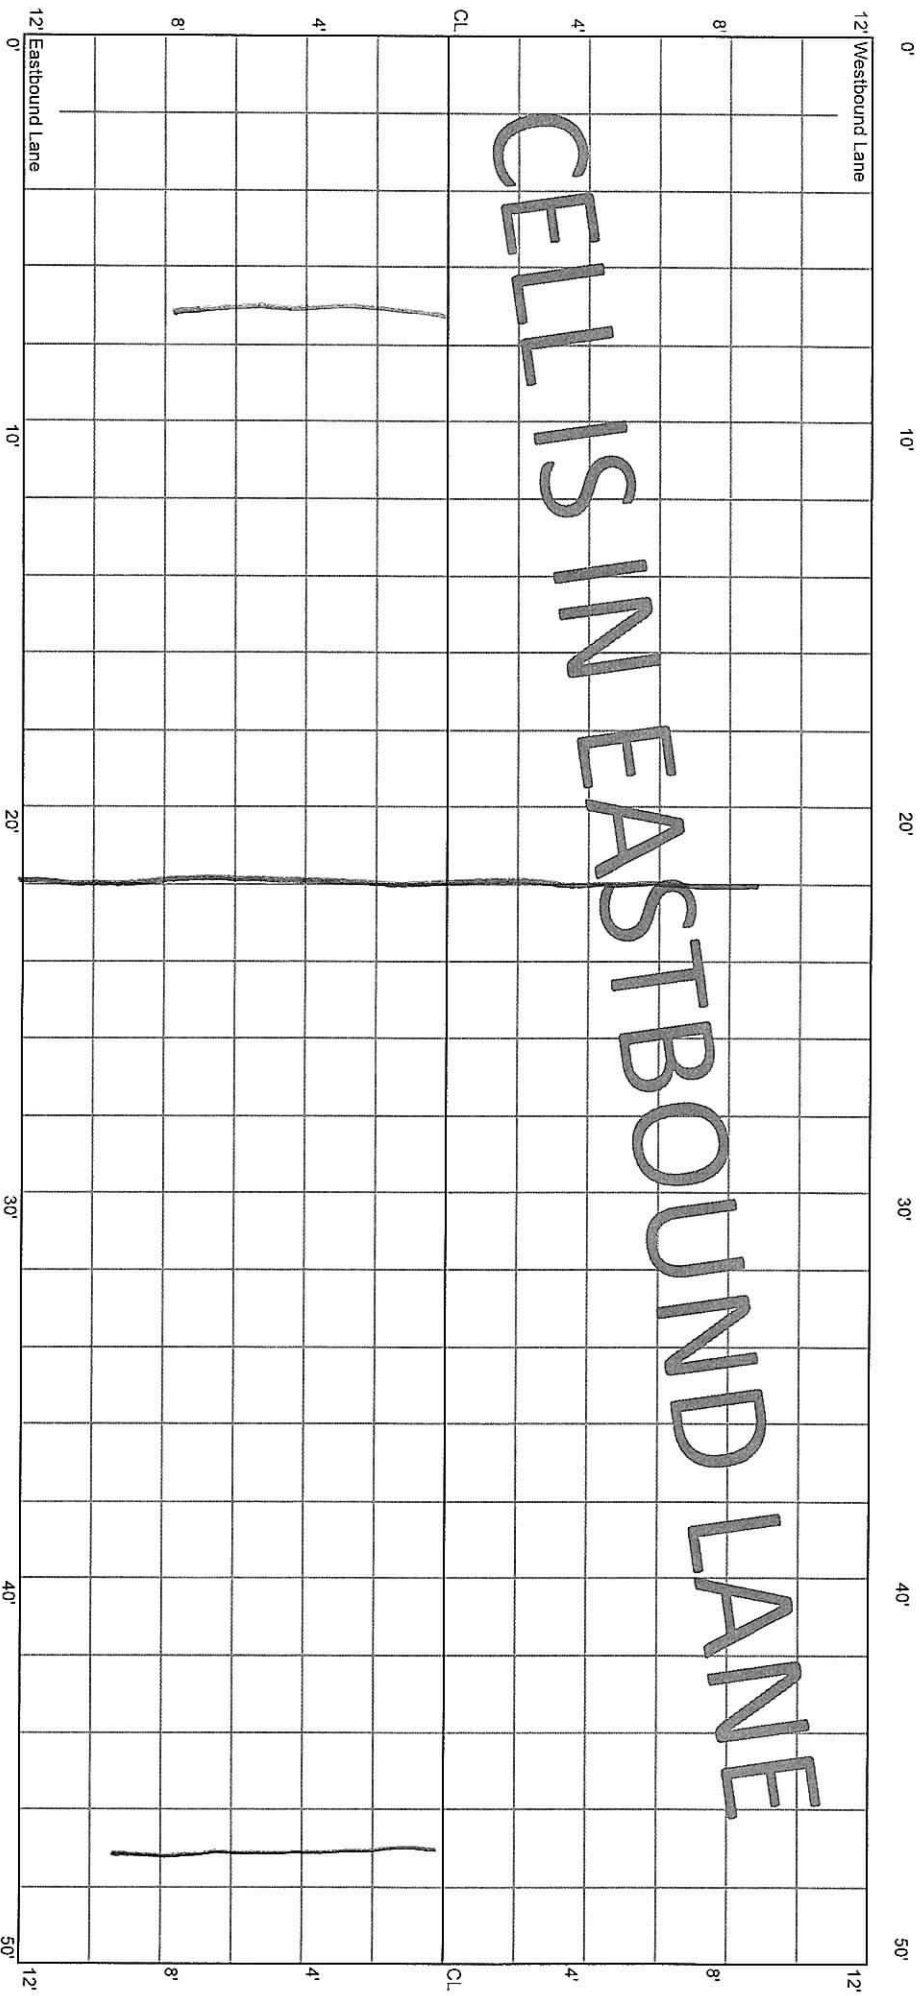

CELL 7001E  
300 - 350 ft

3+00


3+50

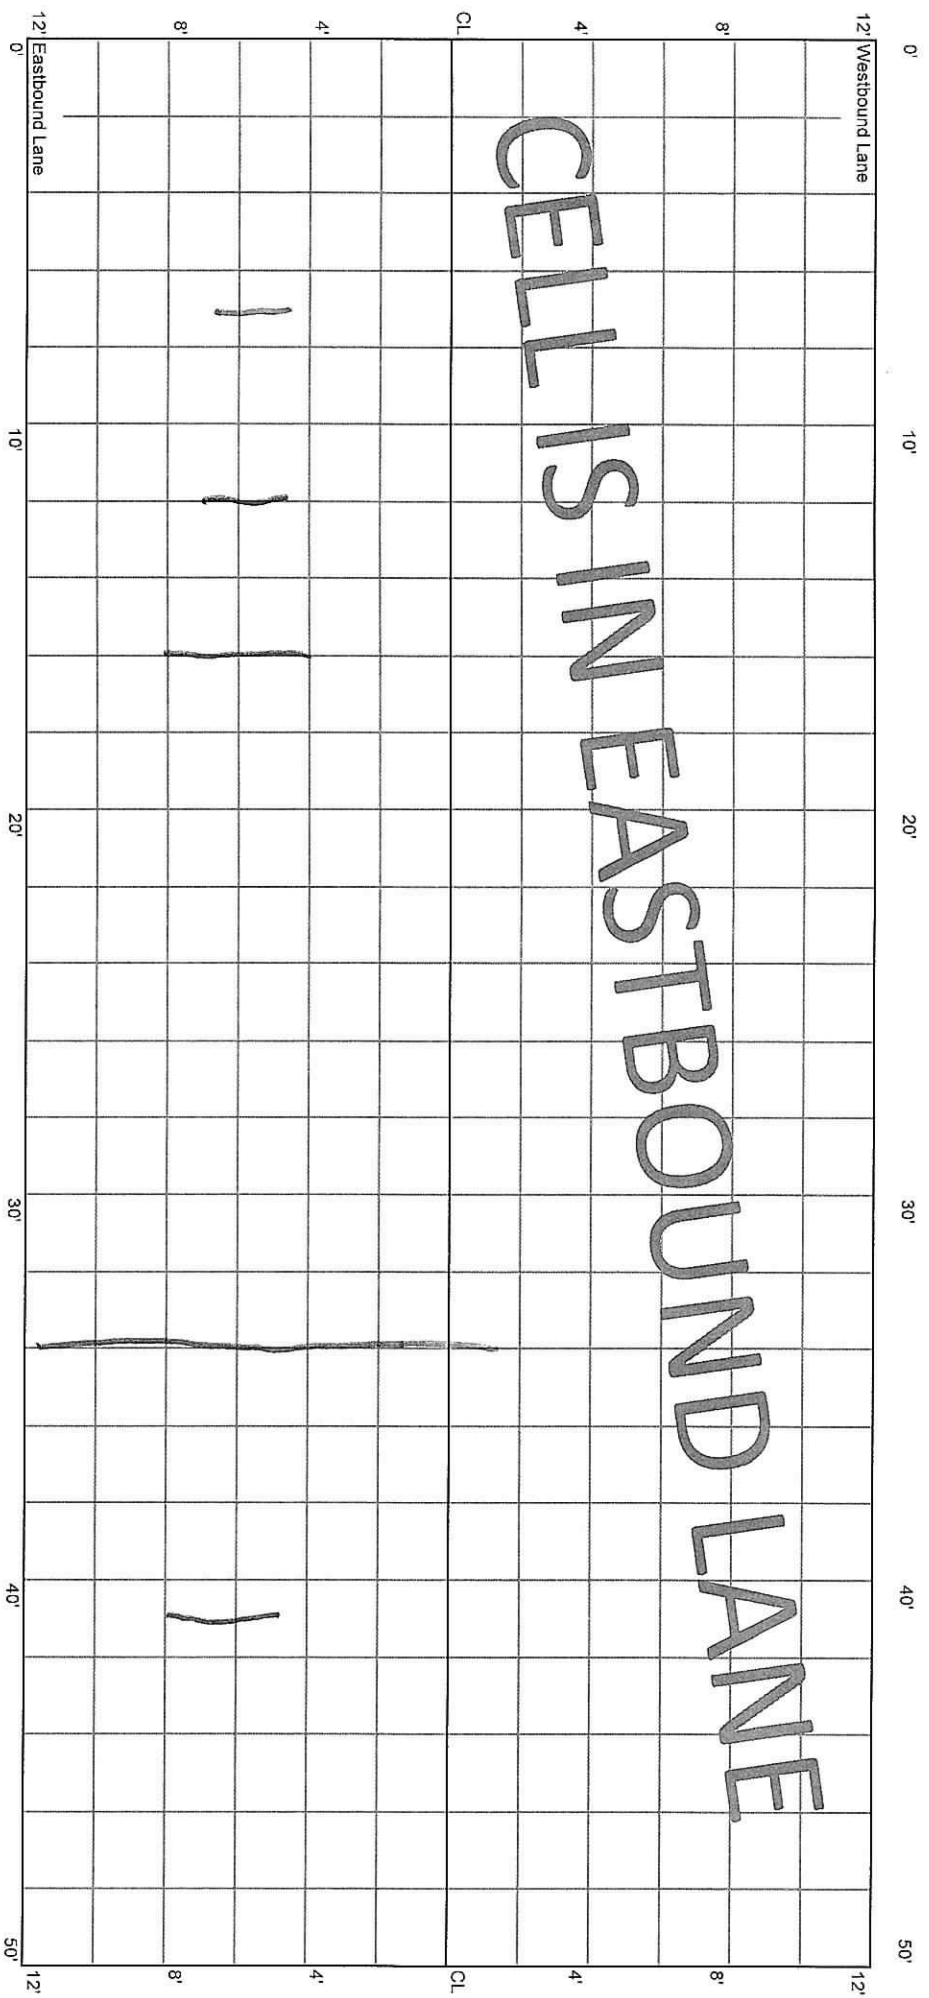

CELL 7001E  
350 - 400 ft

3+50

4+00

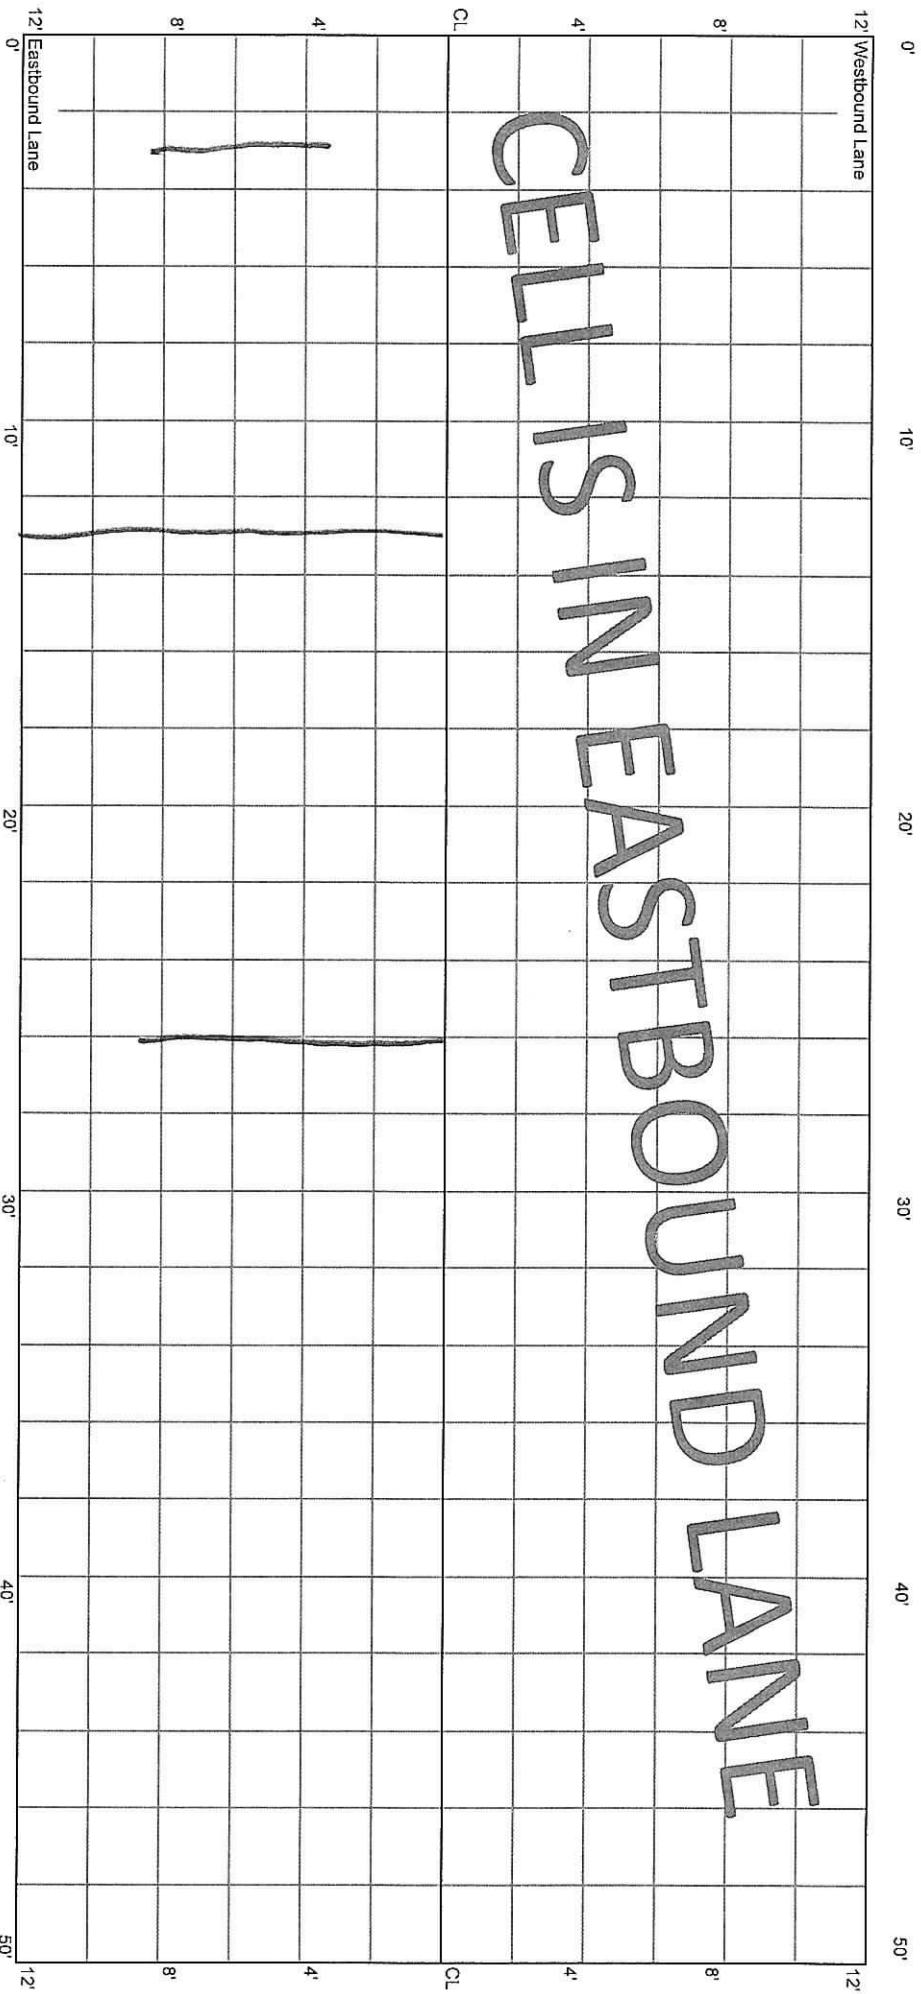


CELL IS IN EASTBOUND LANE



CELL 7001E  
400 - 450 ft

4+00


4+50

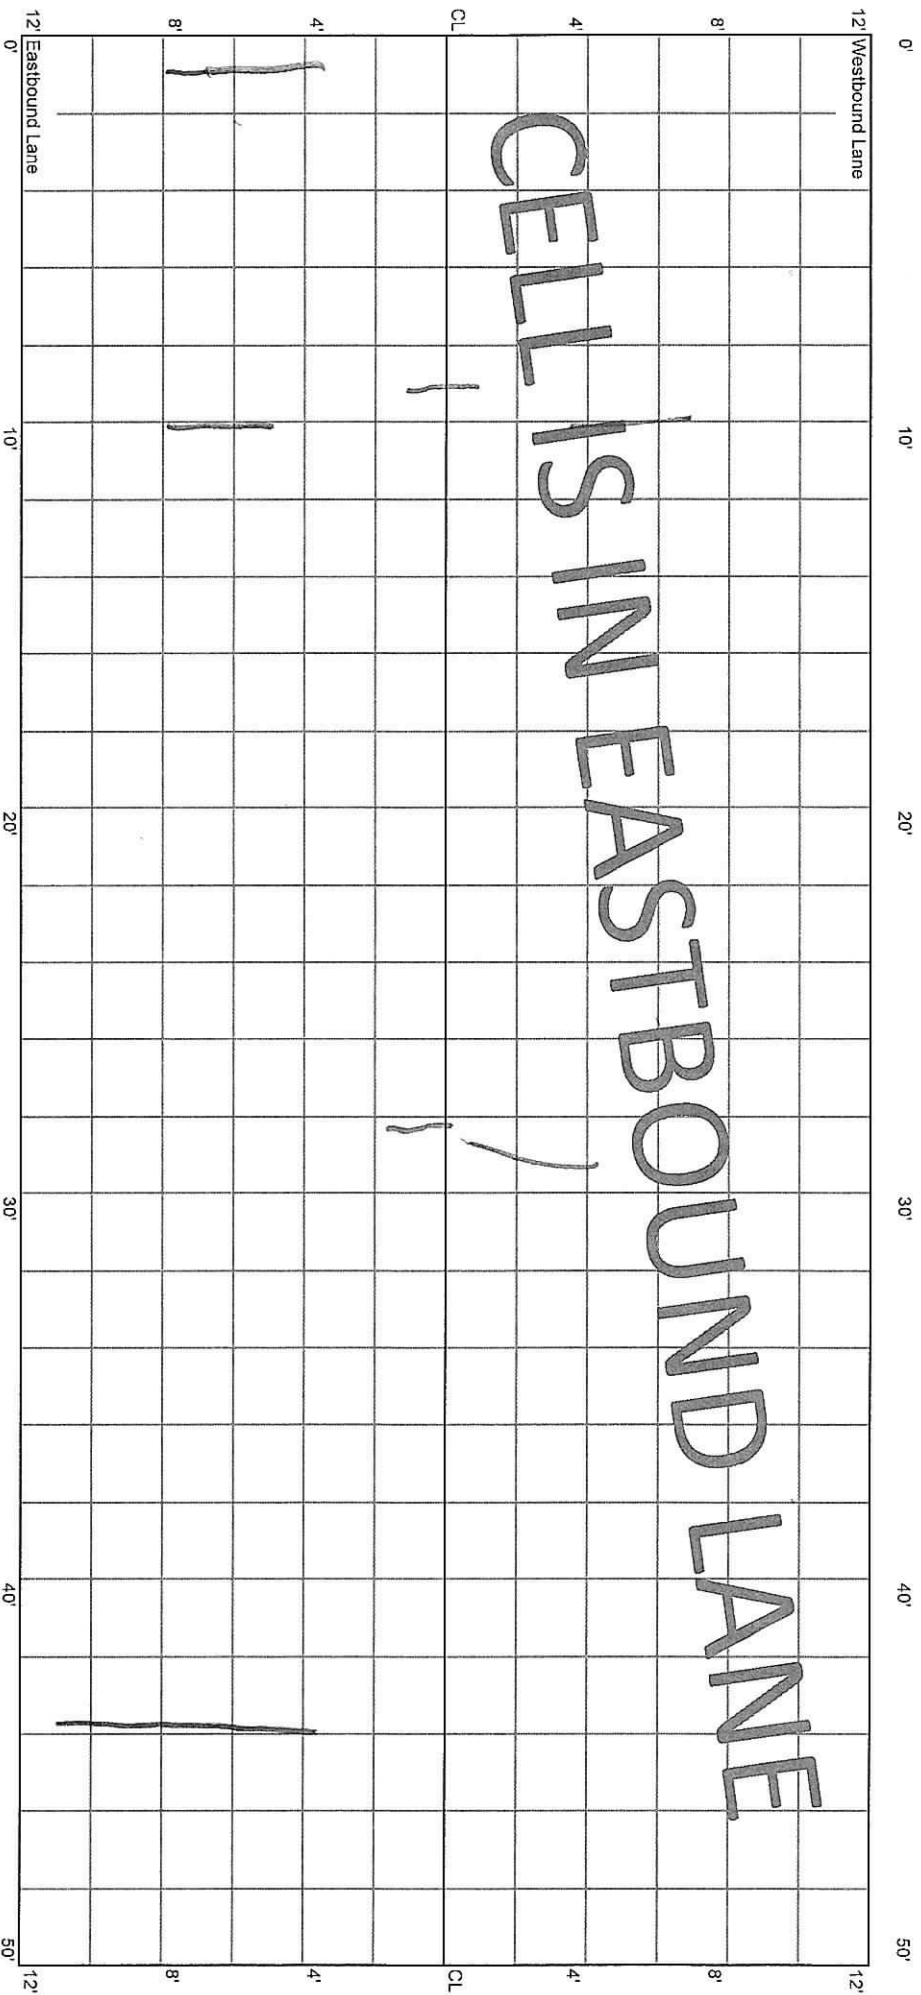

CELL 7001E  
450 - 500 ft

4+50

5+00

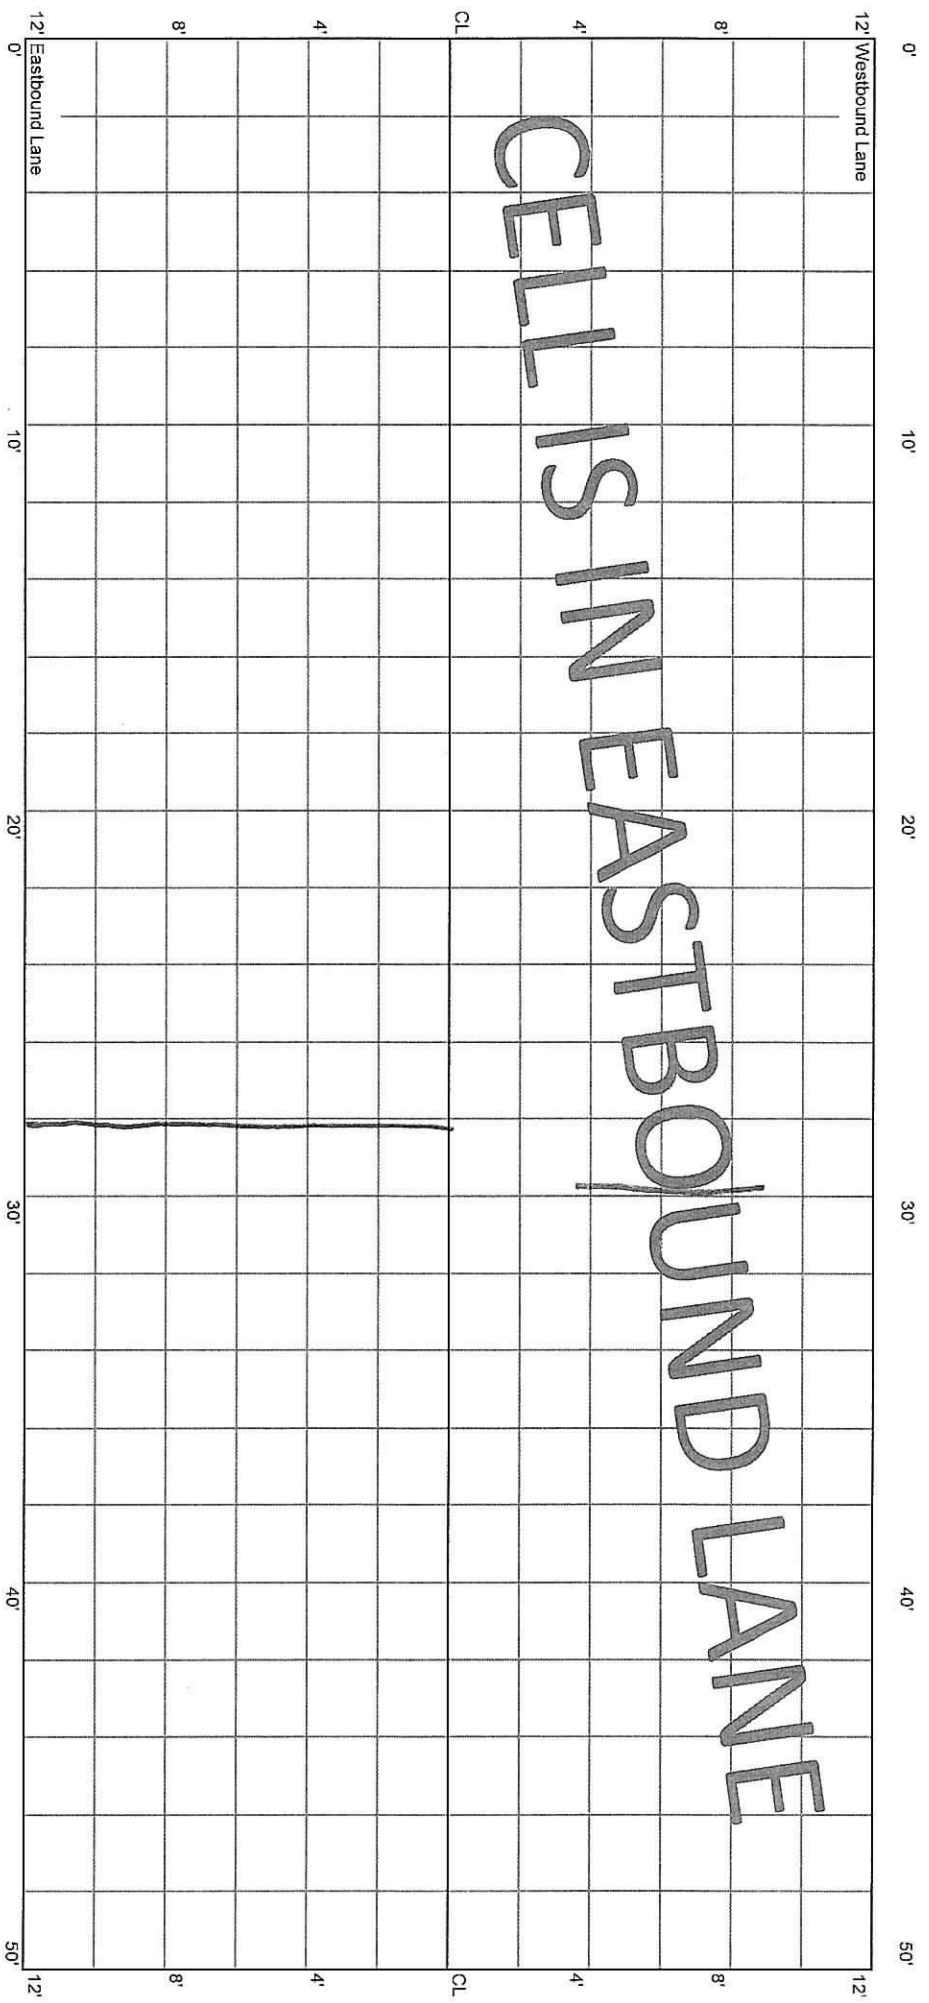


CELL 7001E  
500 - 550 ft

5+00

5+25

5+50

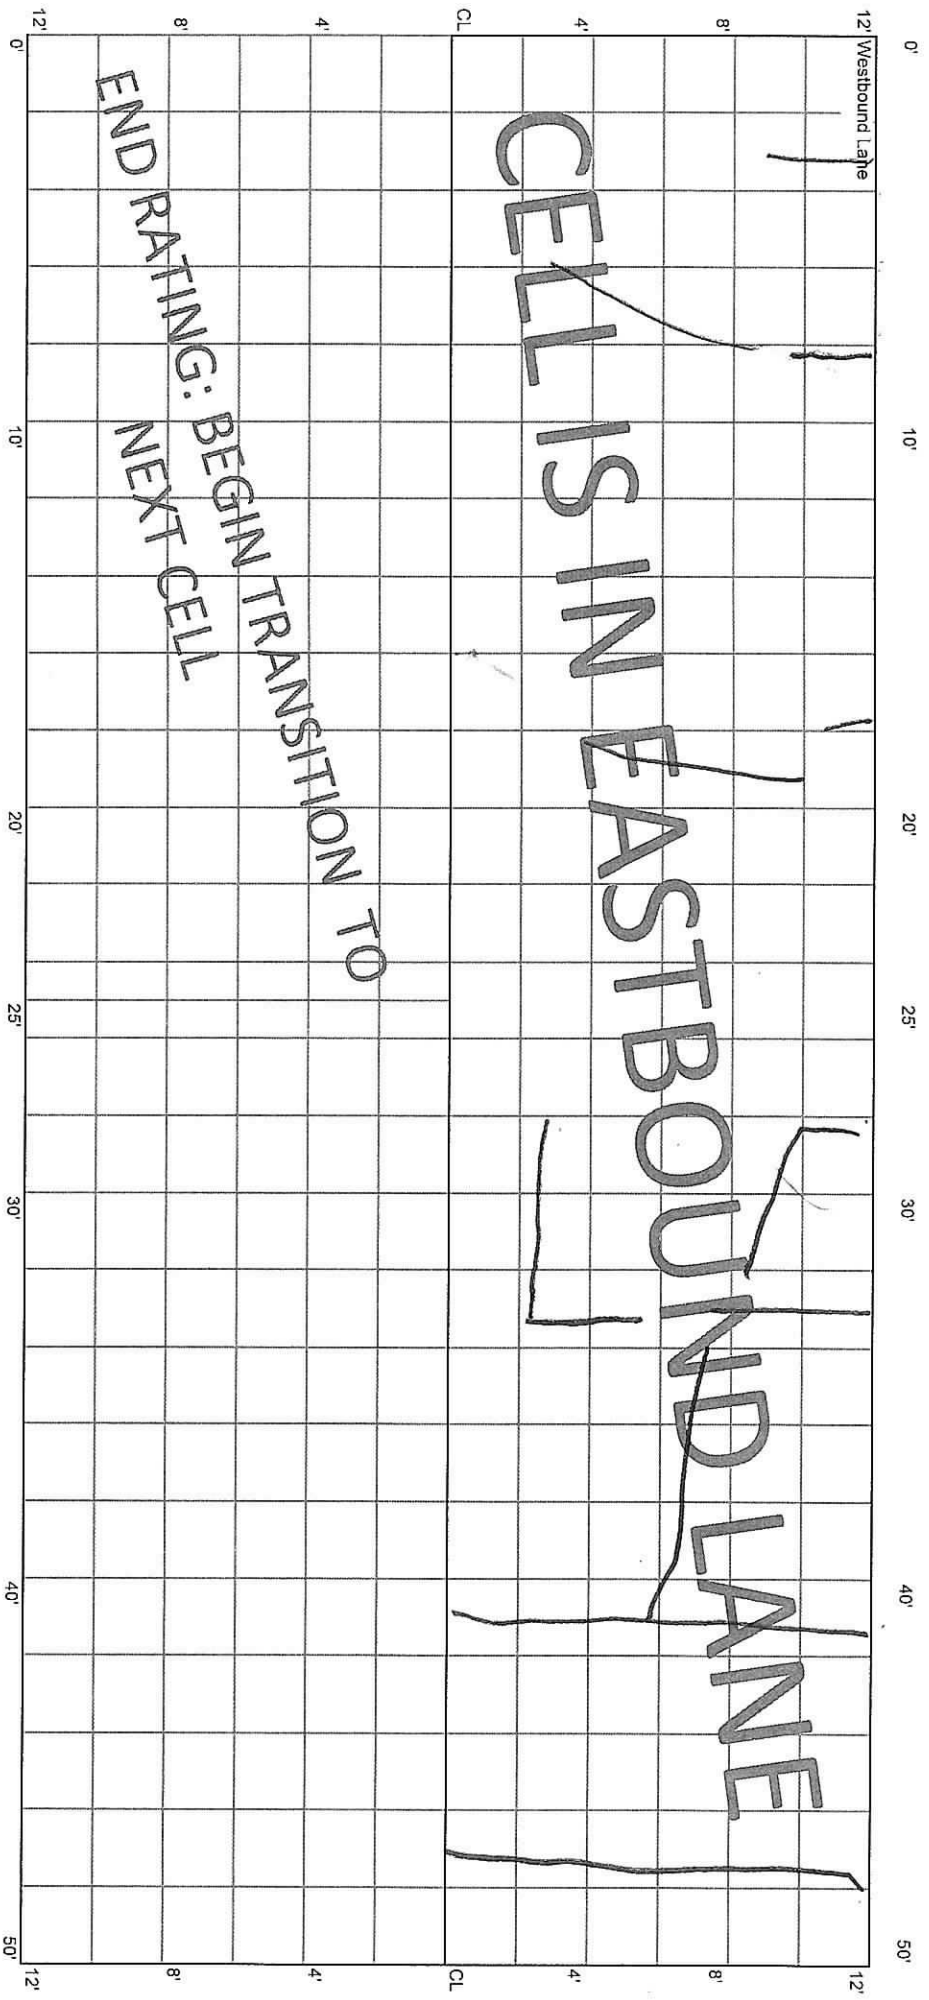

C.2