

5.28.20 E.J.

10.14.20


File 70TH ST

CELL 7004W
0 - 50 ft

21+50

21+00

0' 10' 20' 30' 40' 50'

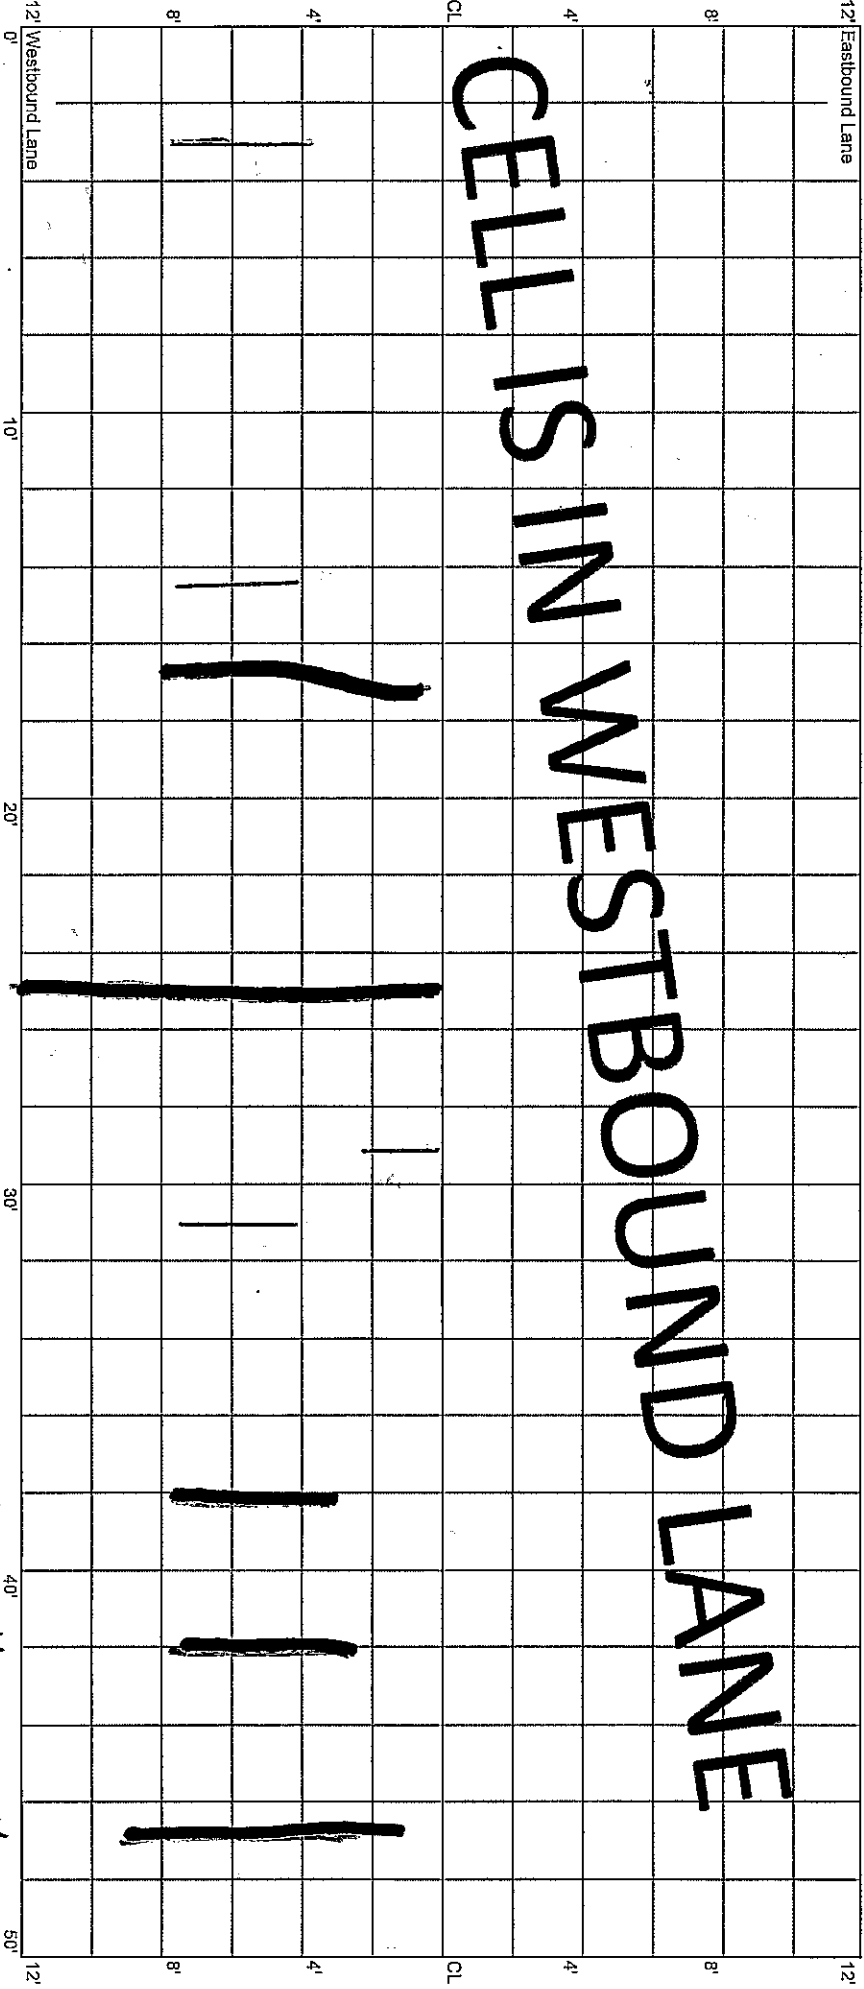


* Point to Seal

CELL 7004W
50 - 100 ft

21+00

20+50

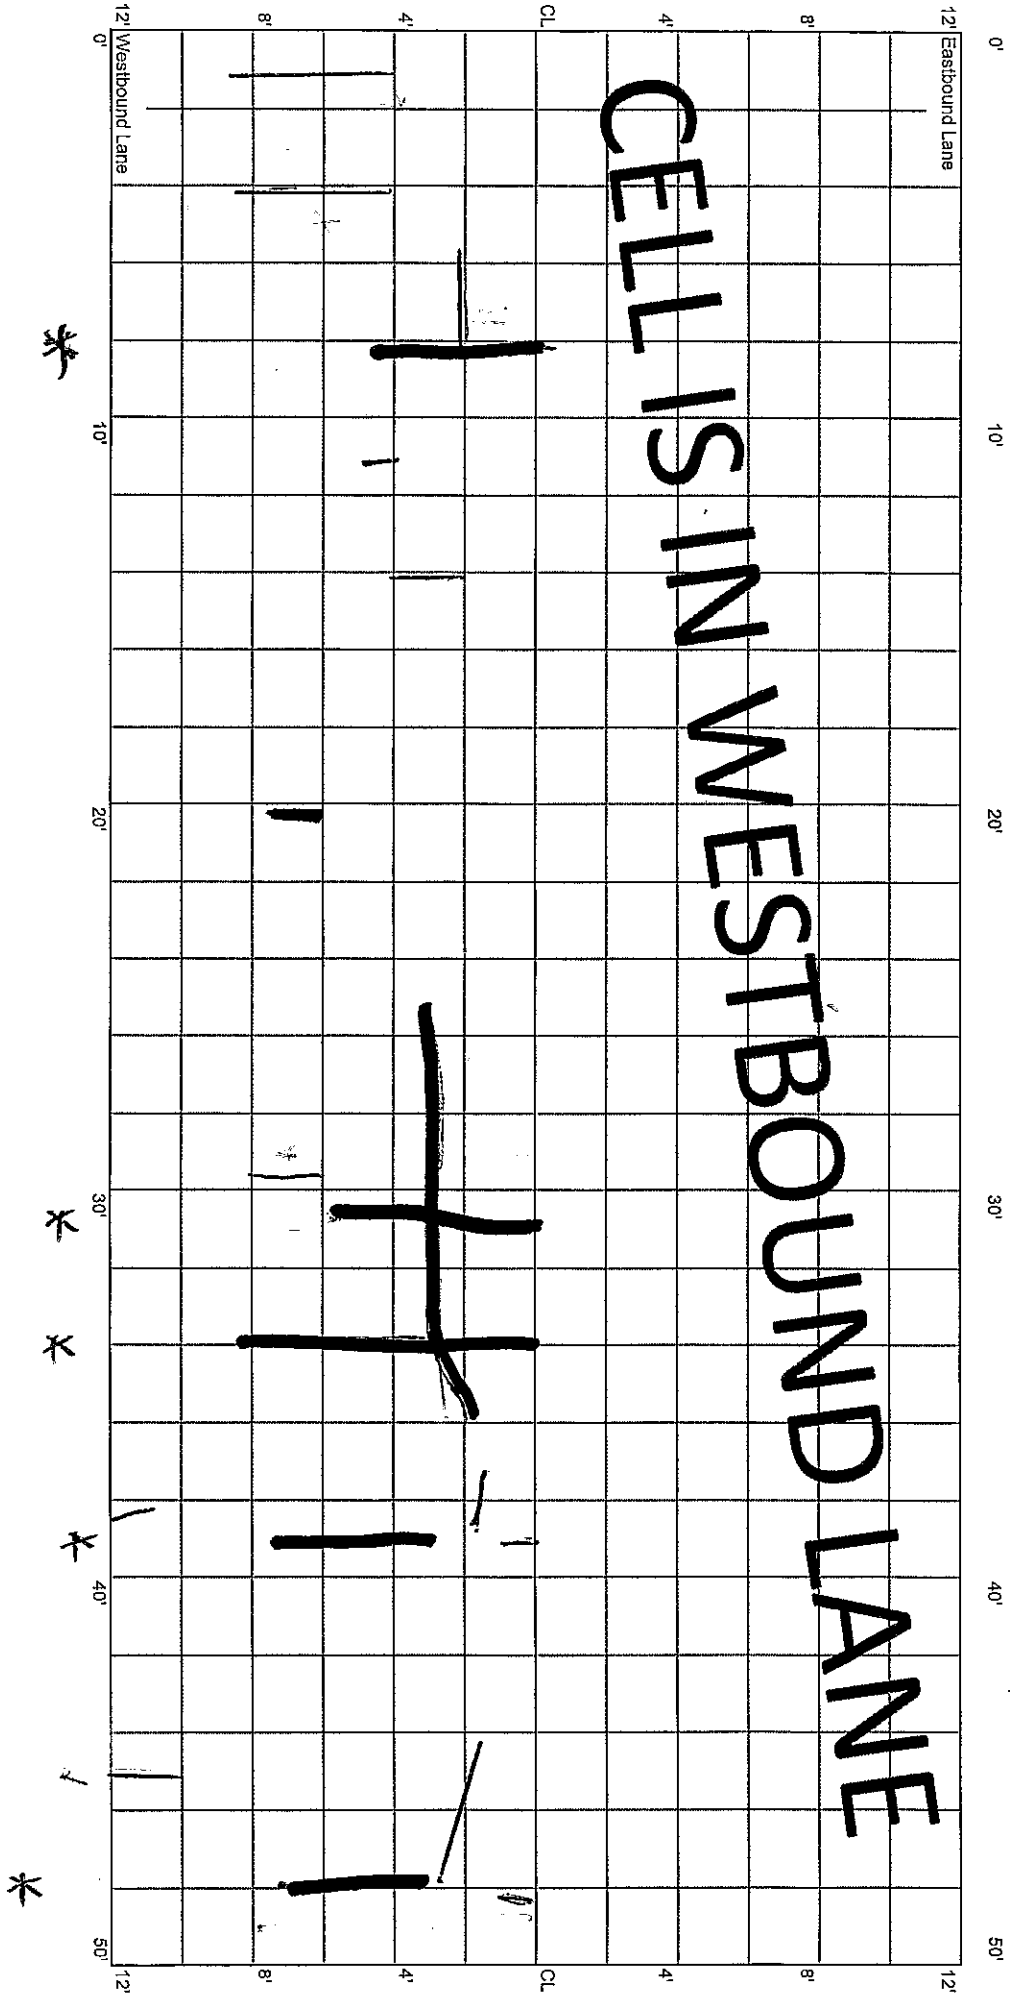

12' Eastbound Lane

12' Westbound Lane

CL

*

*

*


*

*

CELL 7004W
150 - 200 ft

20+00

19+50

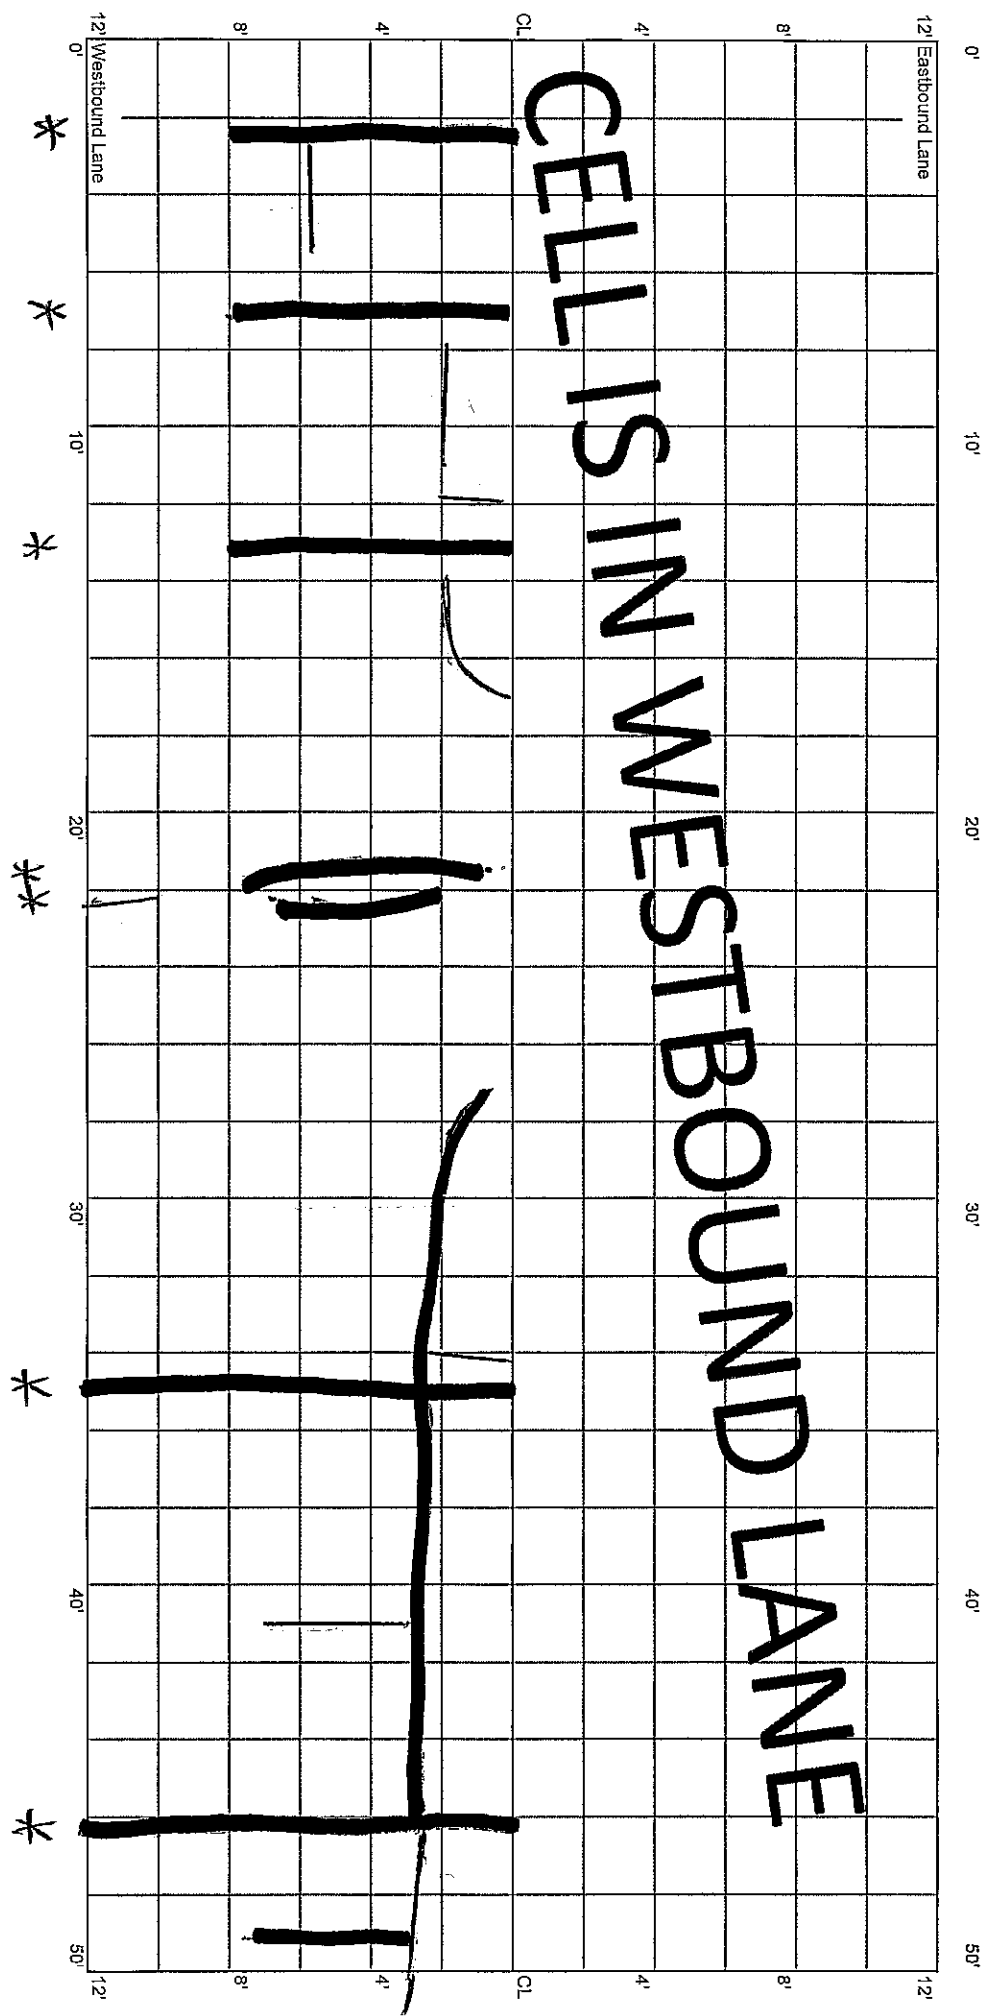


L.S.,
6" BWP

CELL 7004W
200 - 250 ft

19+50

19+00

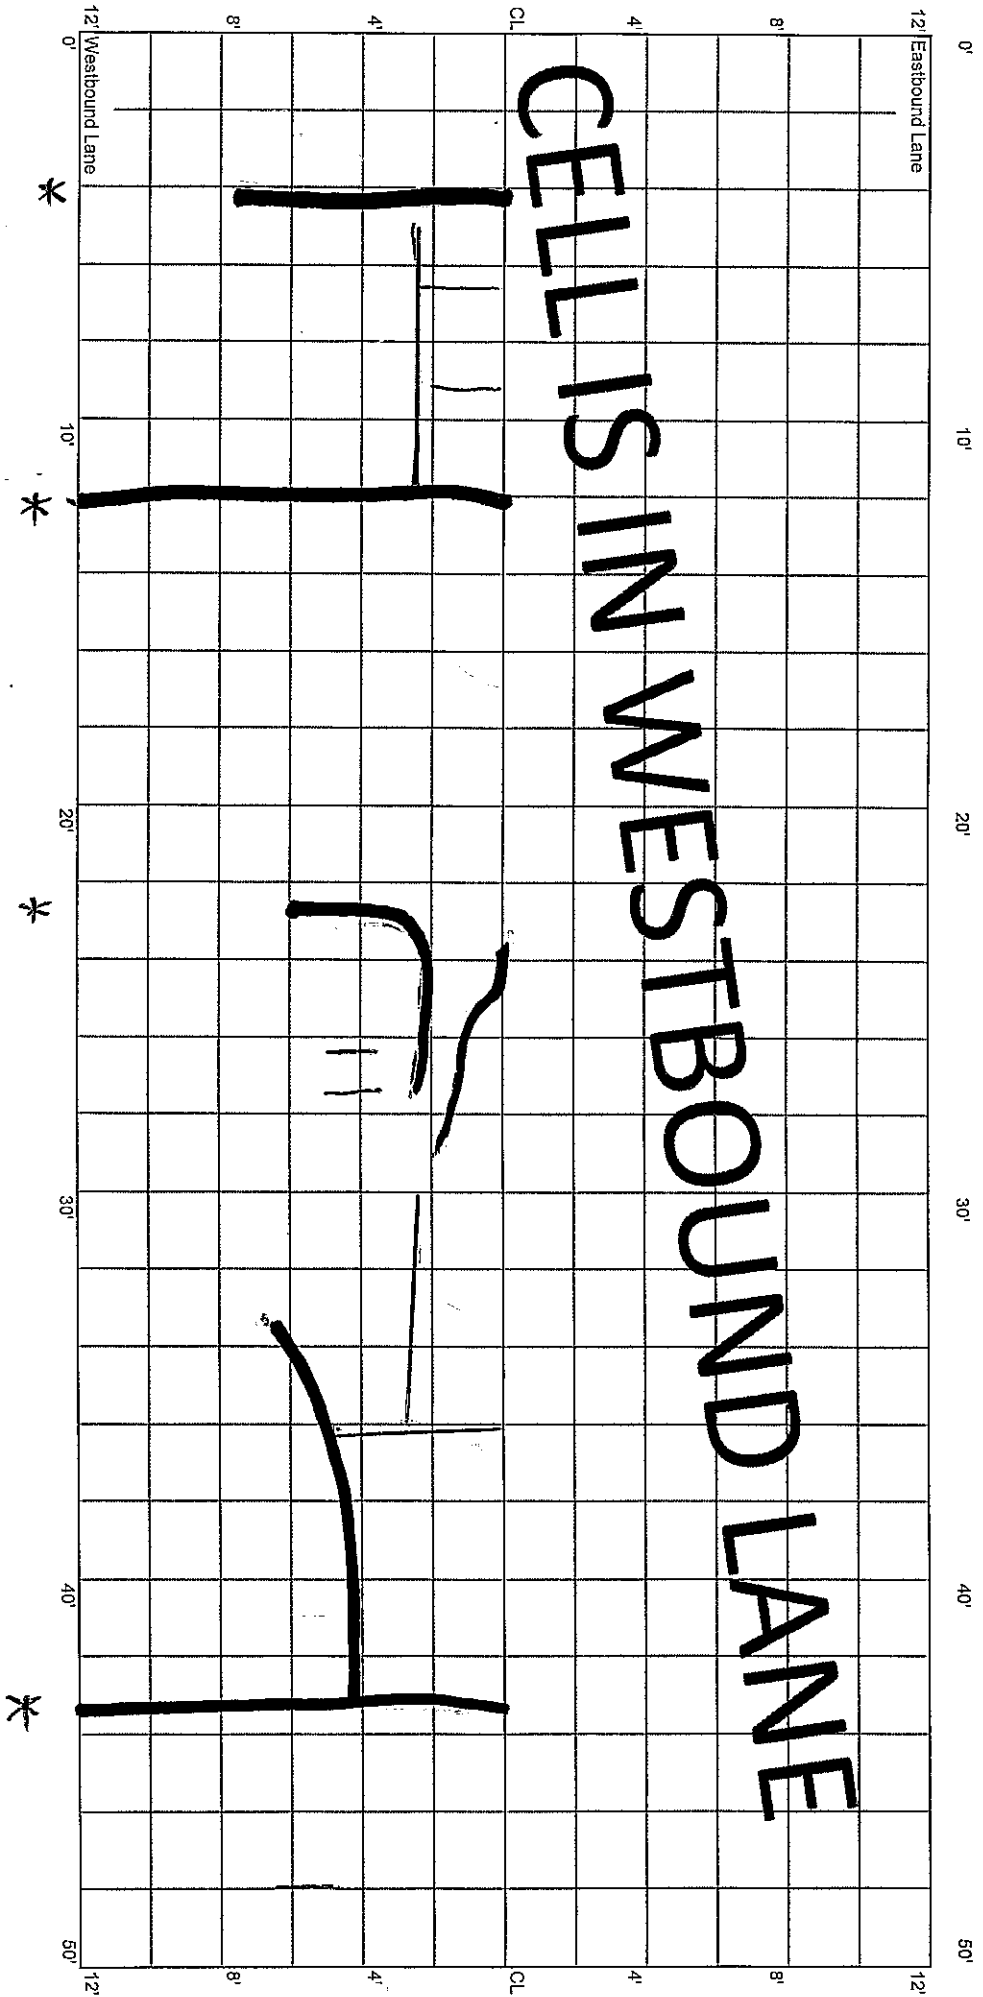


12' Eastbound Lane 0' 10' 20' 30' 40' 50'

12' Westbound Lane 0' 10' 20' 30' 40' 50'

CELL 7004W
250 - 300 ft

19+00


18+50

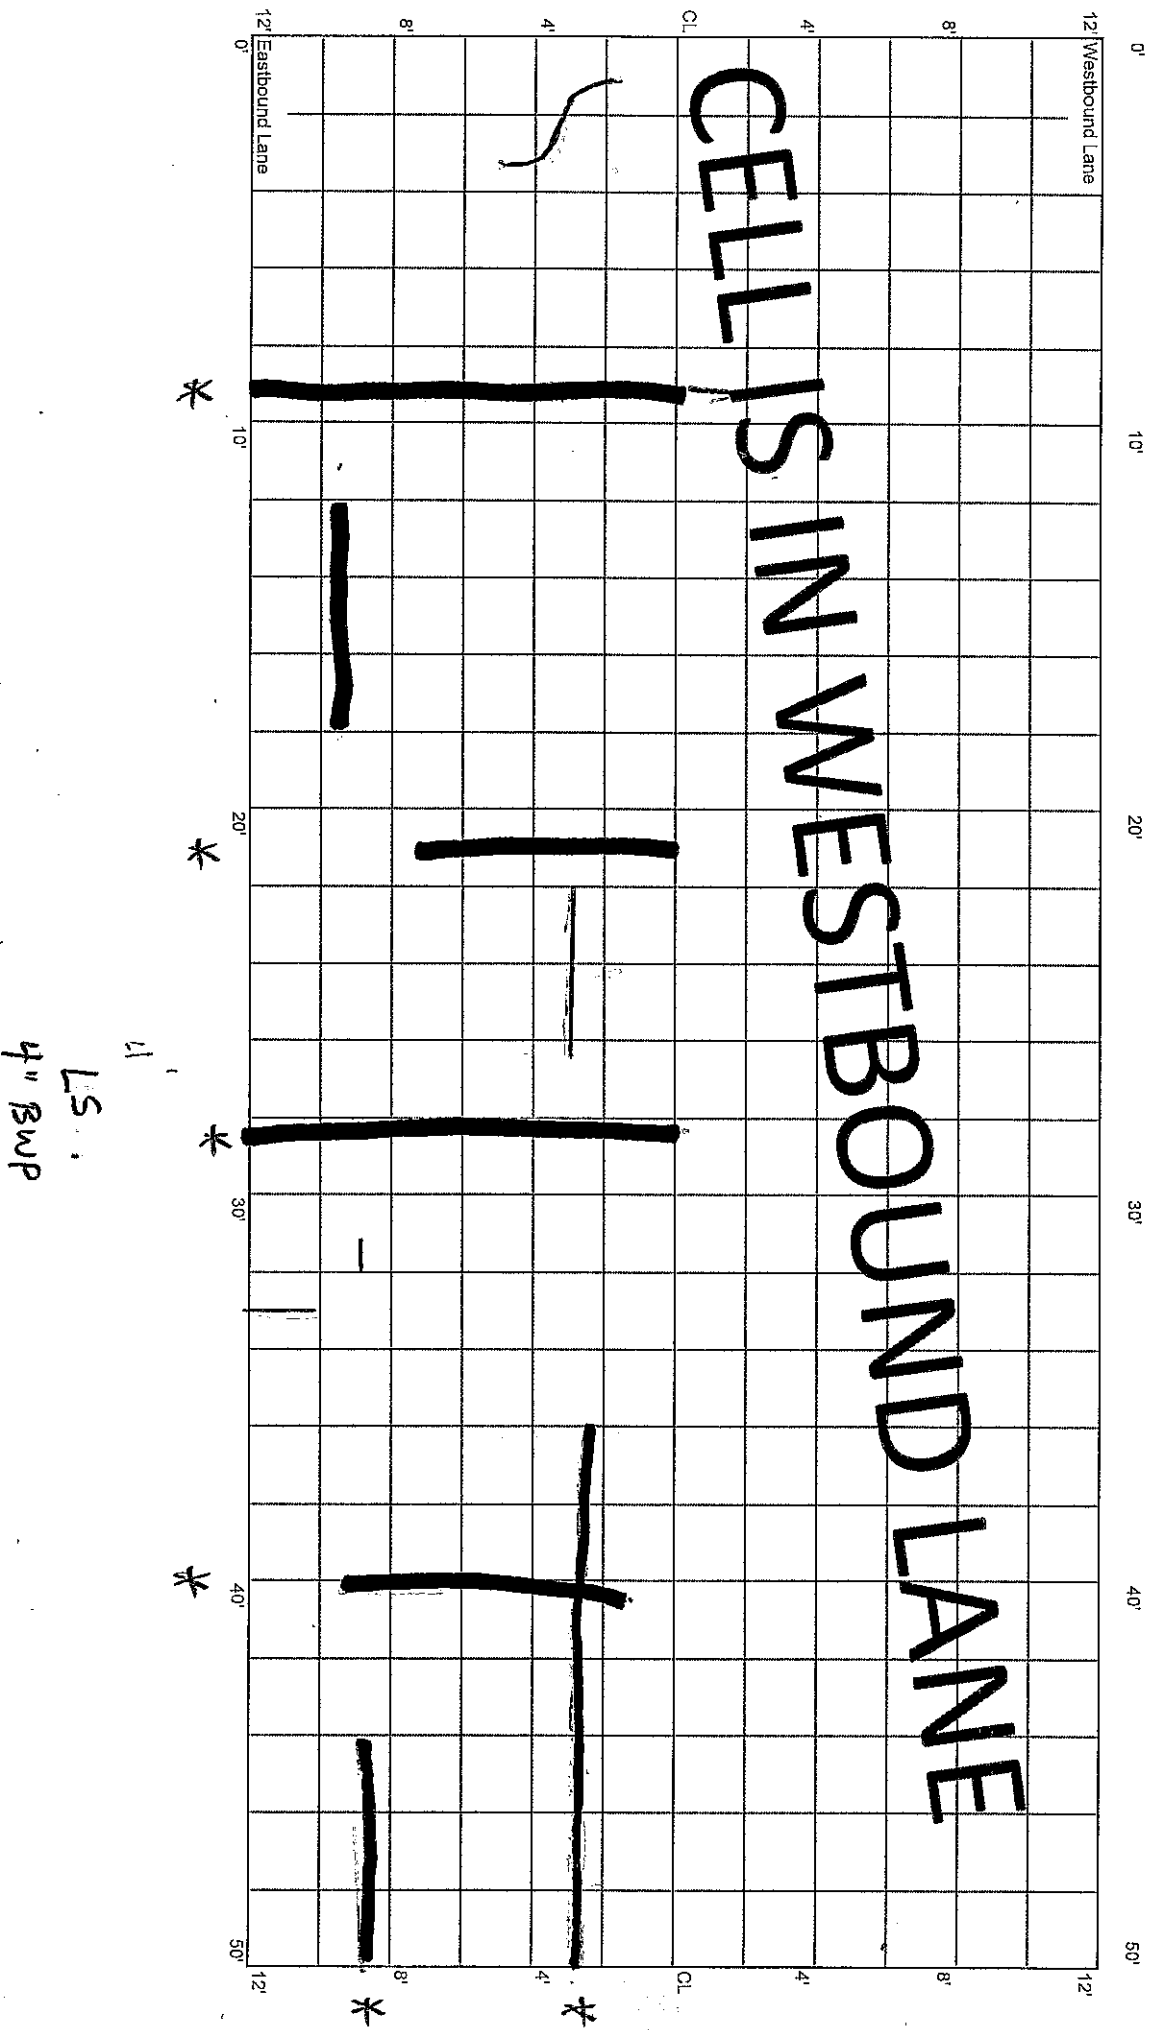

CELL 7004W
300 - 350 ft

18+50


18+00

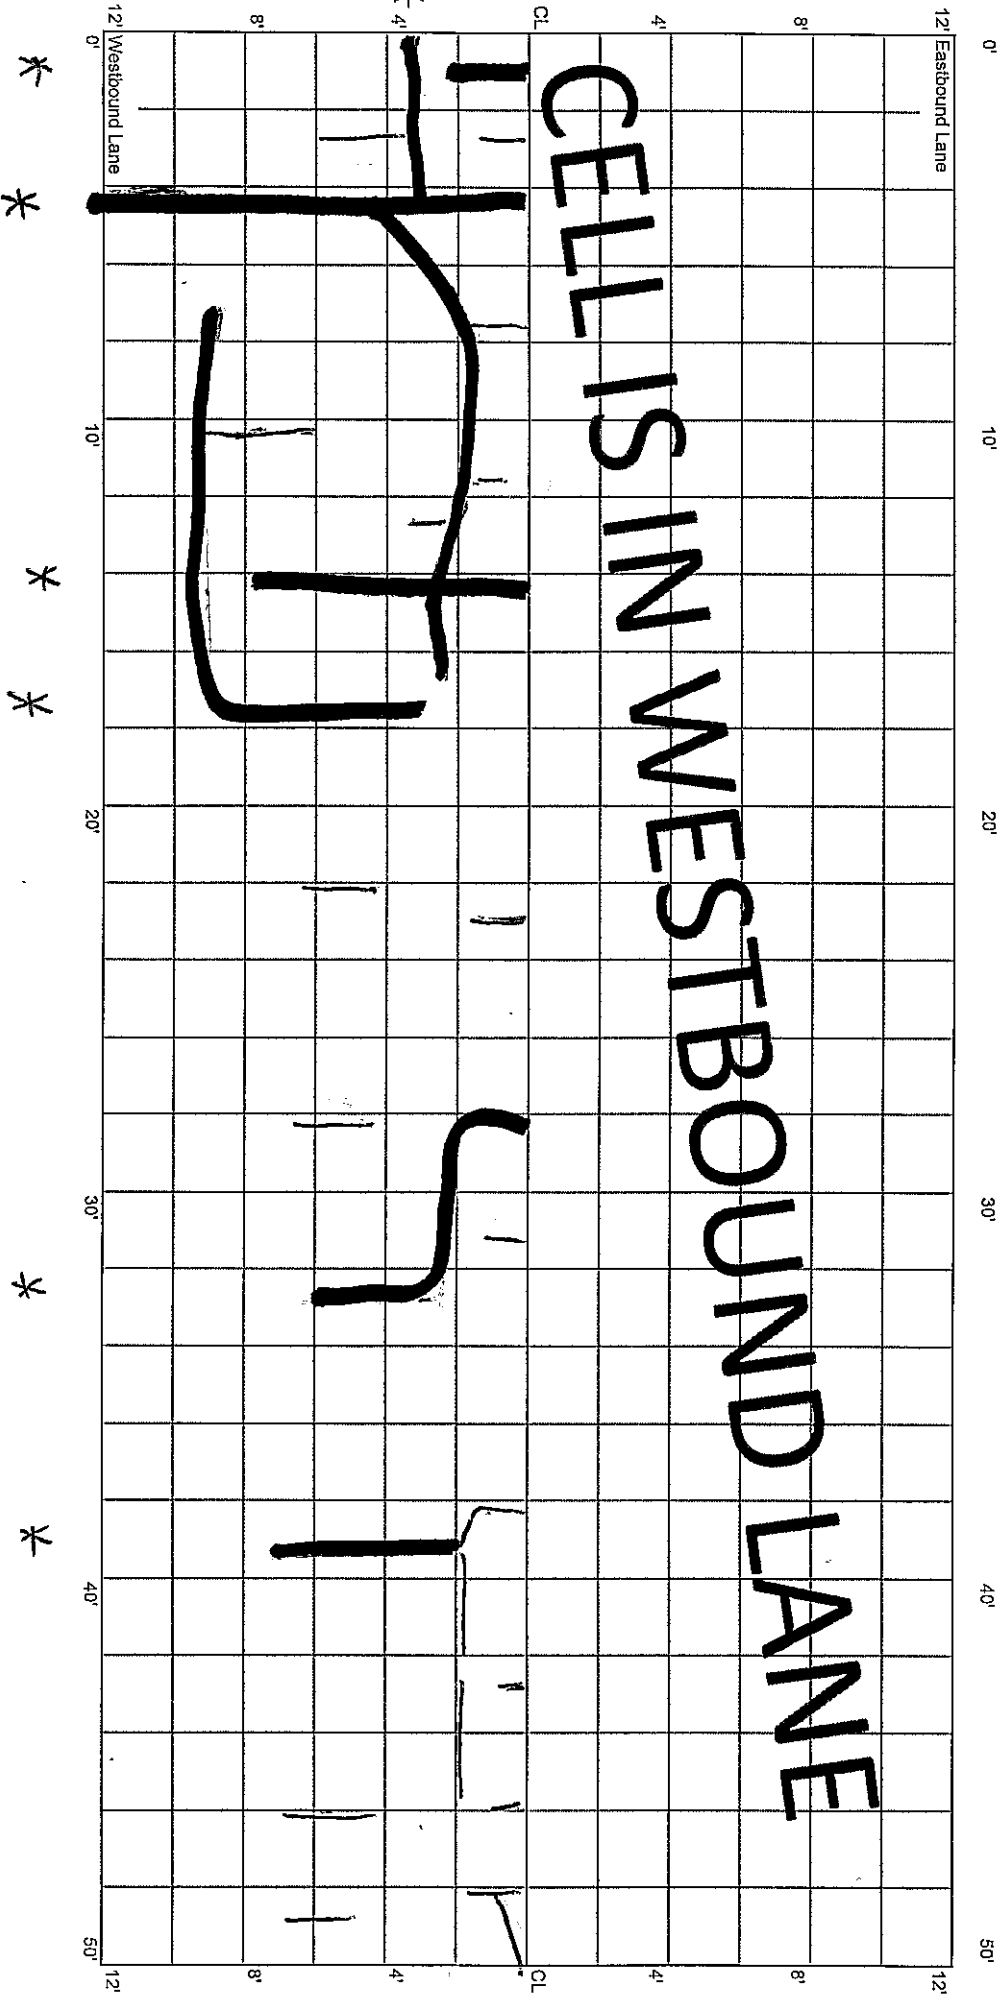

CELL 7004W
350 - 400 ft

18+00


17+50

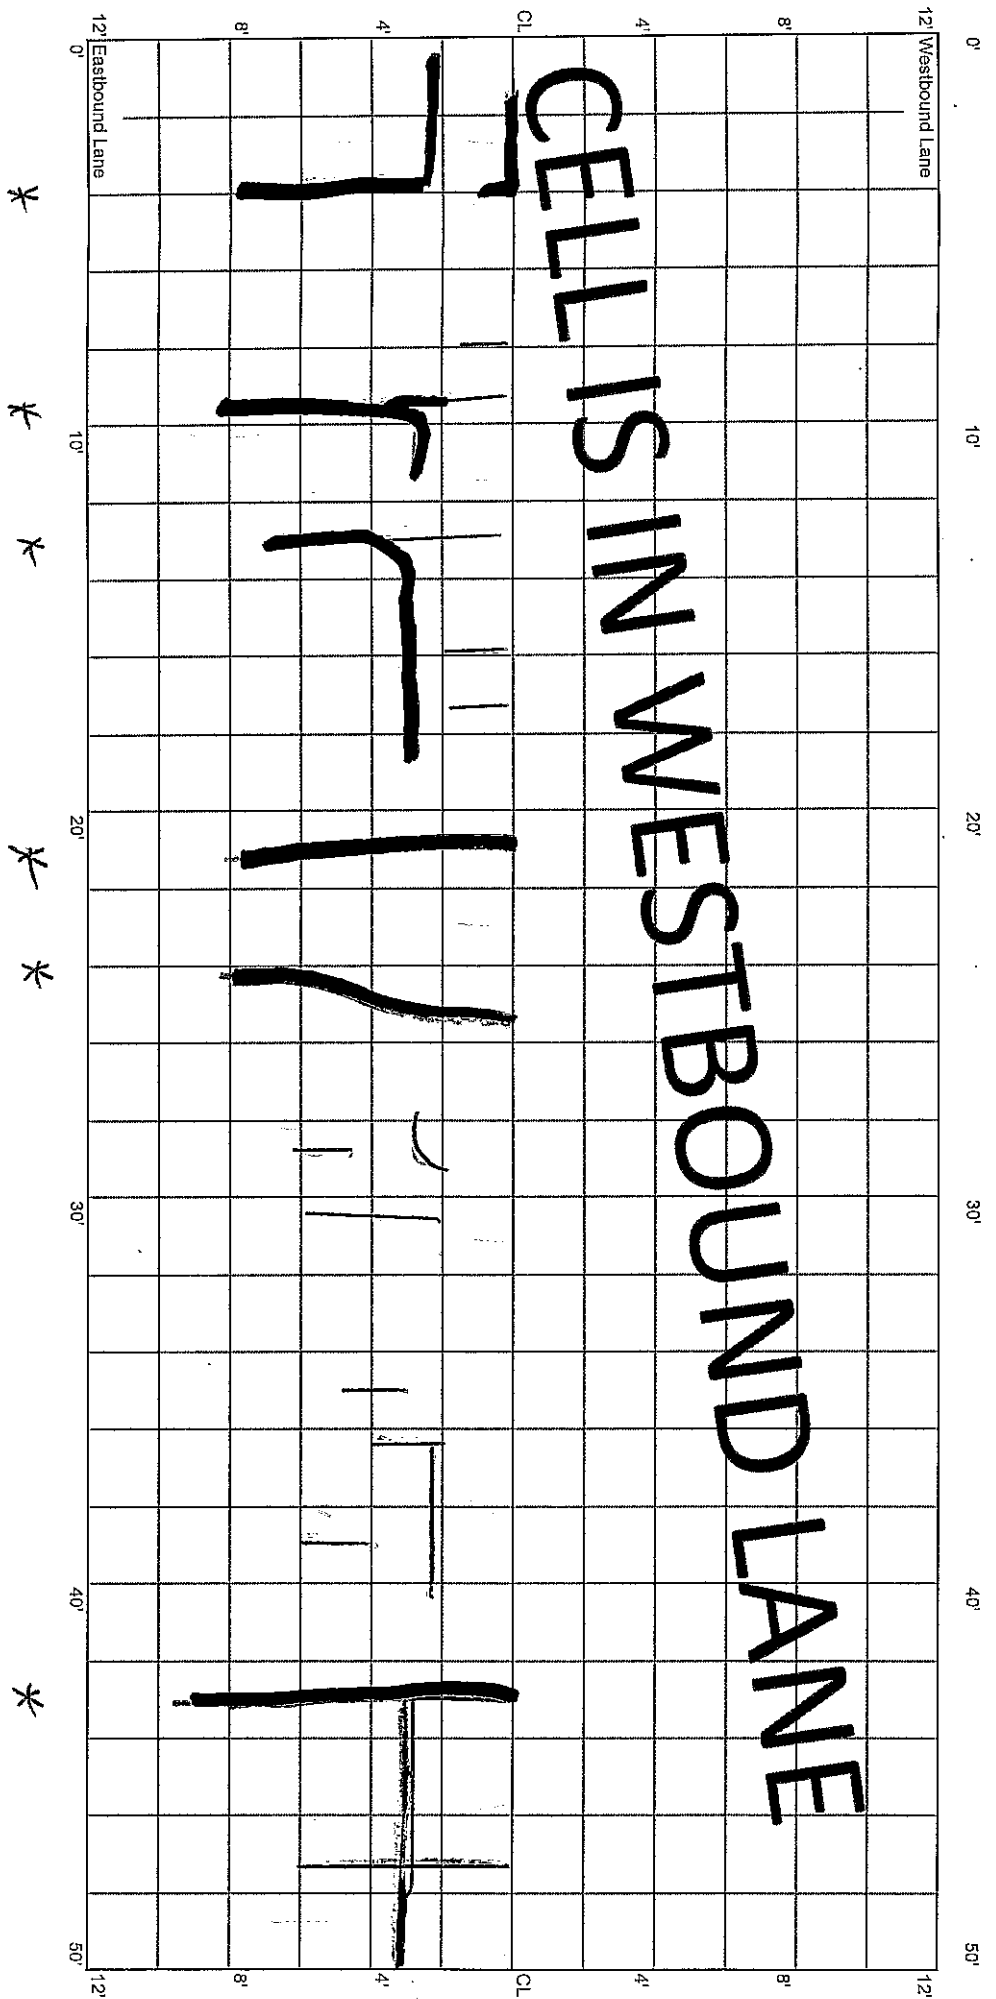

CELL 7004W
400 - 450 ft

17+50


17+00

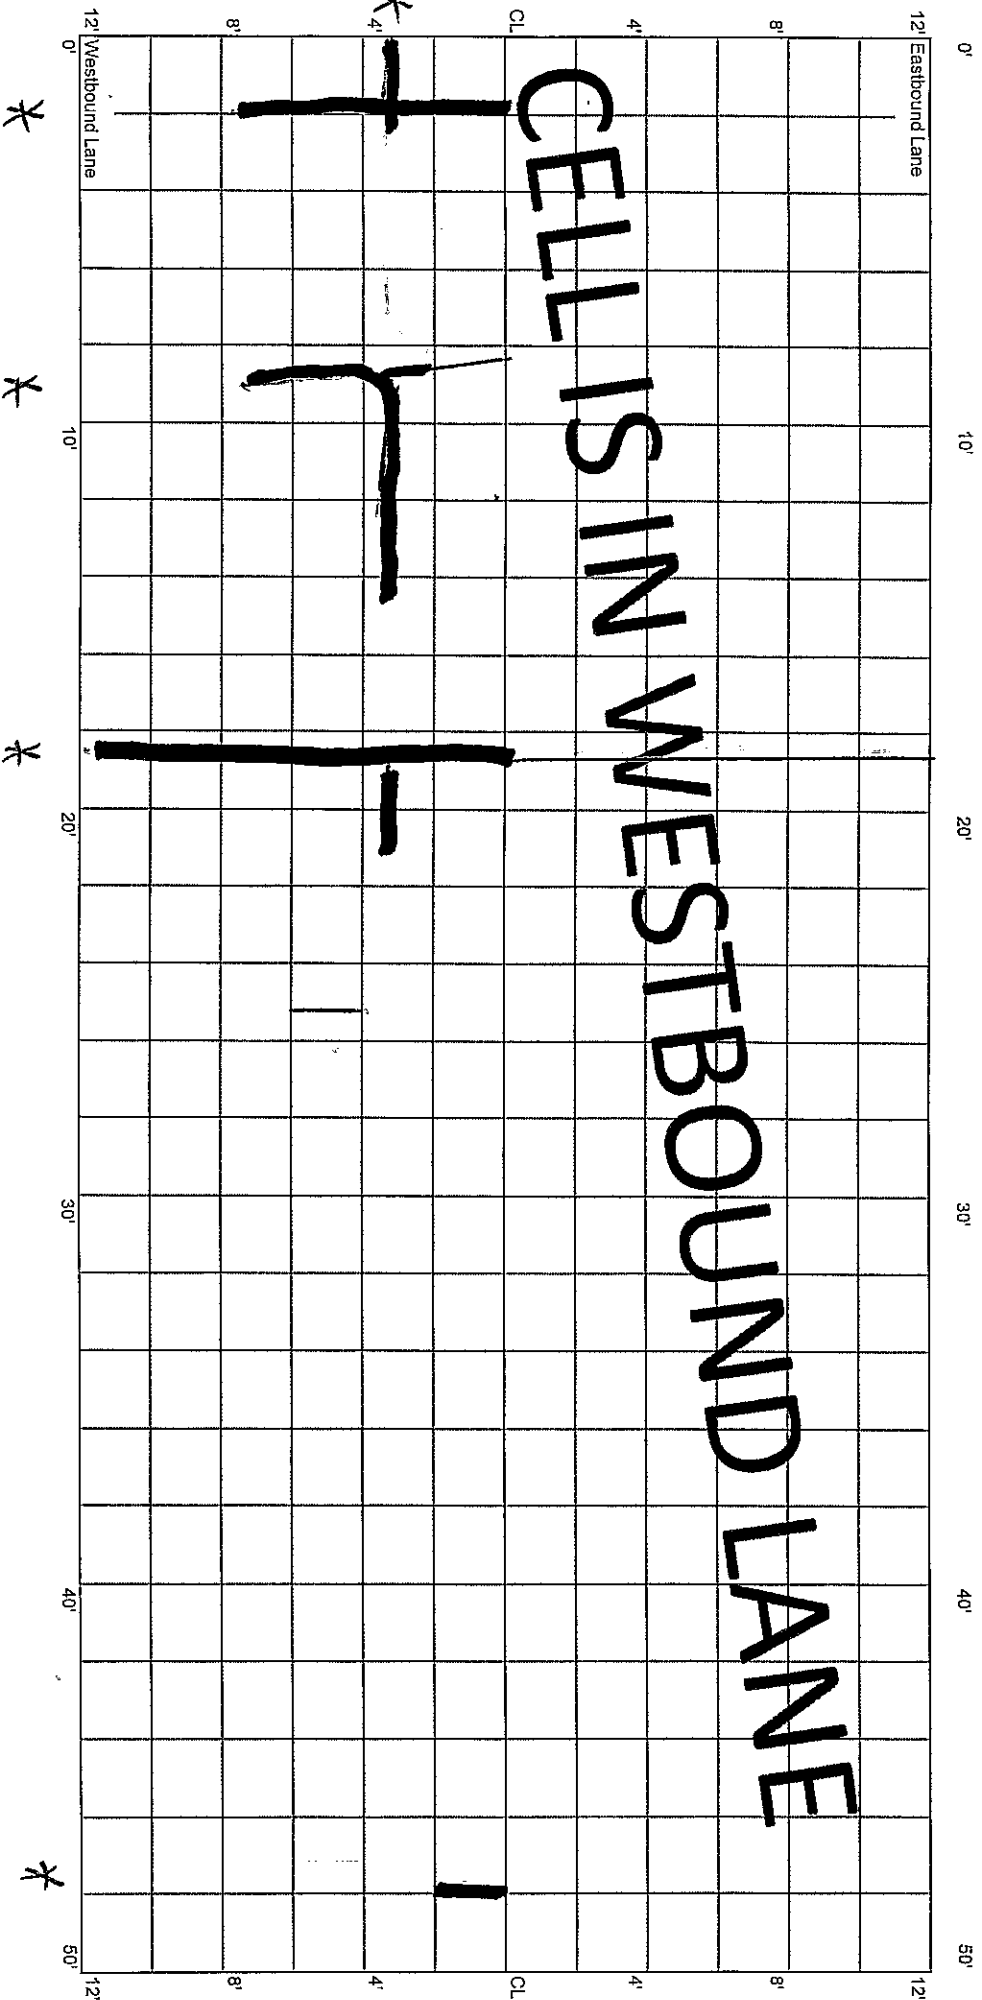

CELL 7004W
450 - 500 ft

17+00

16+50

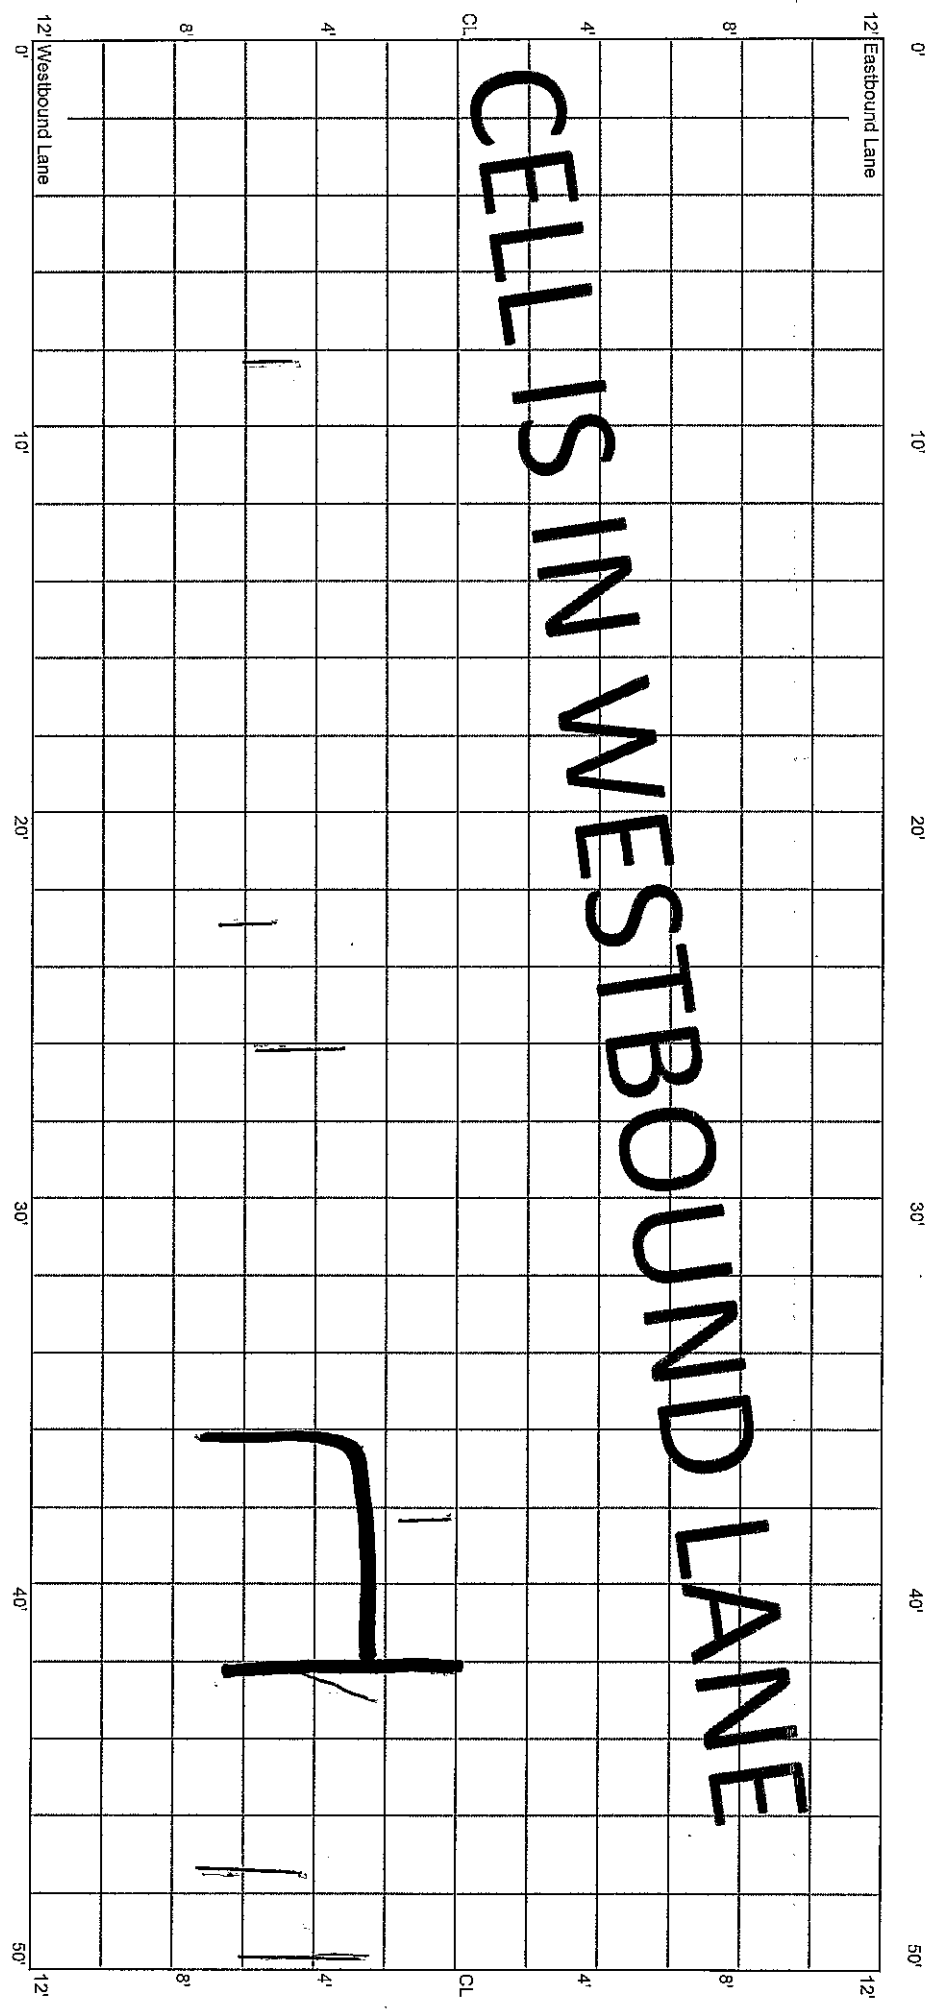

* *

CELL 7004W
500 - 550 ft

18+50

16+25

16+00

12' Eastbound Lane

12'

0' 10' 20' 25' 30' 40' 50'

CELLS IN WESTBOUND LANE

CL CL CL CL

END RATING: BEGIN TRANSITION TO
NEXT CELL

12' Westbound Lane

12'

0' 10' 20' 25' 30' 40' 50'