

5.28.20 E.J.


10.14.20
1.4.21
File 70TH ST
8.25.21

CELL 7003E
0 - 50 ft

8/21 > 8ft trans crts outside
fog lines.


11+00

11+50

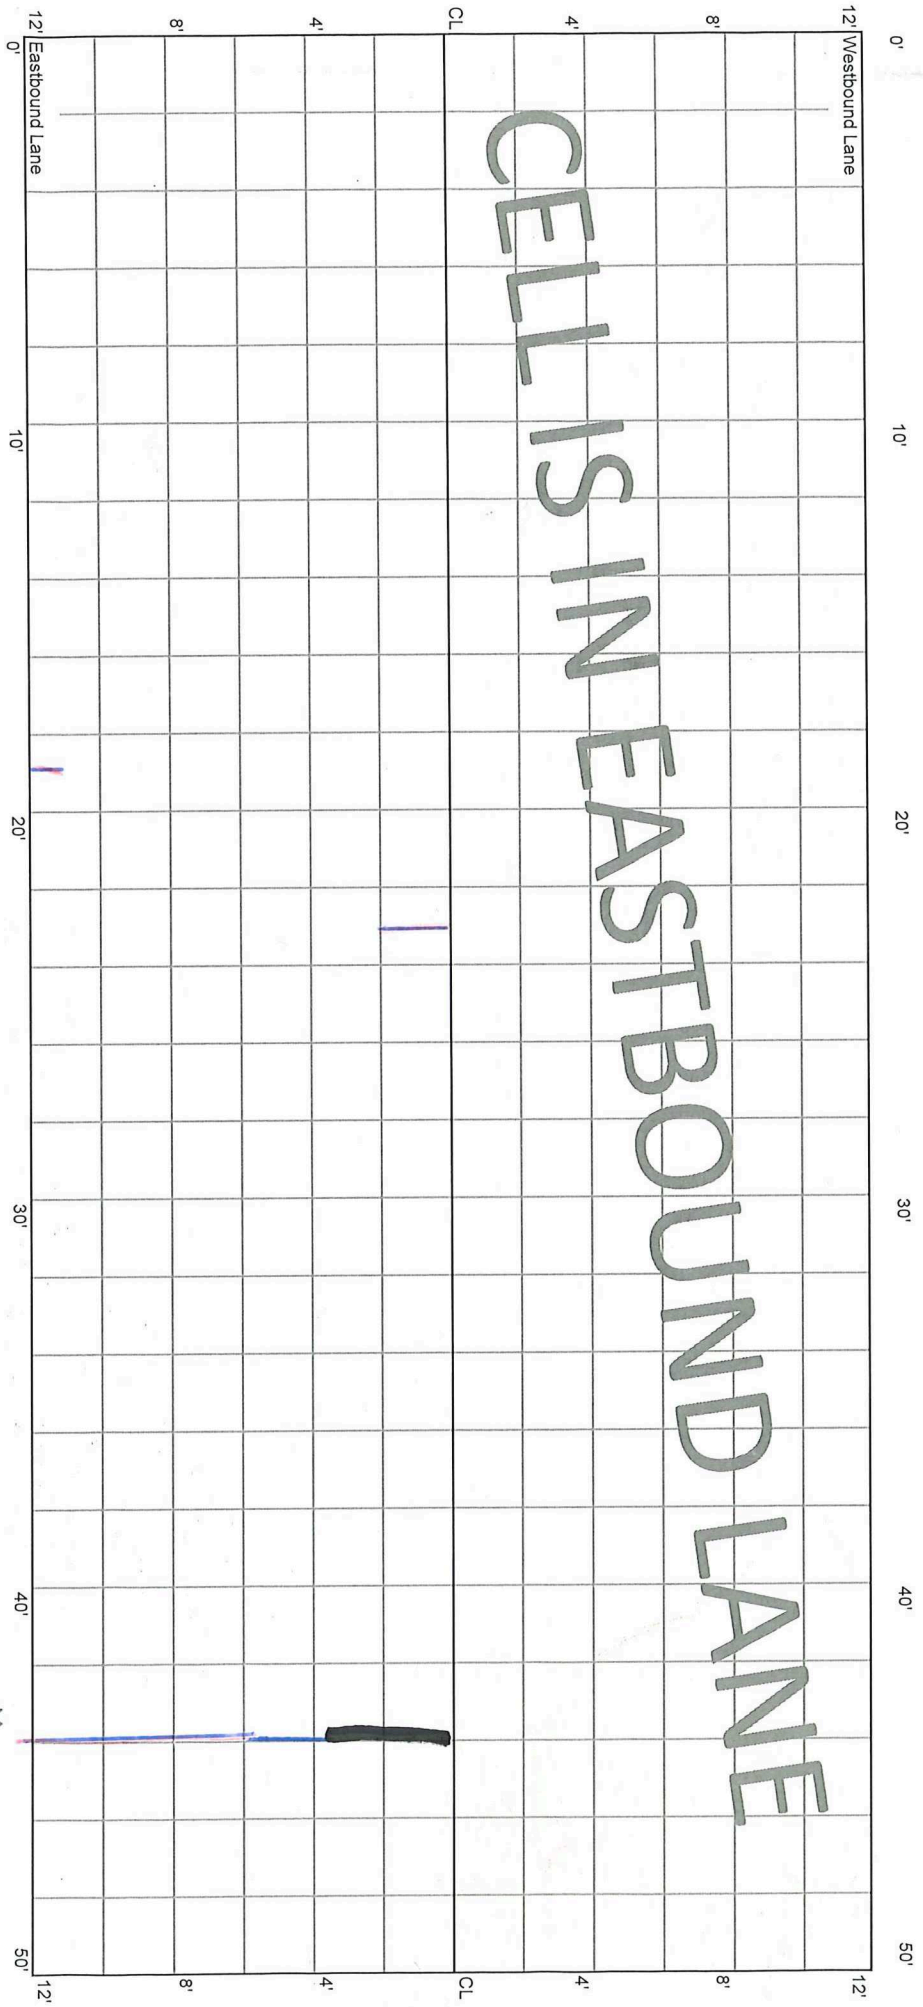

* Route Seal


CELL 7003E
50 - 100 ft

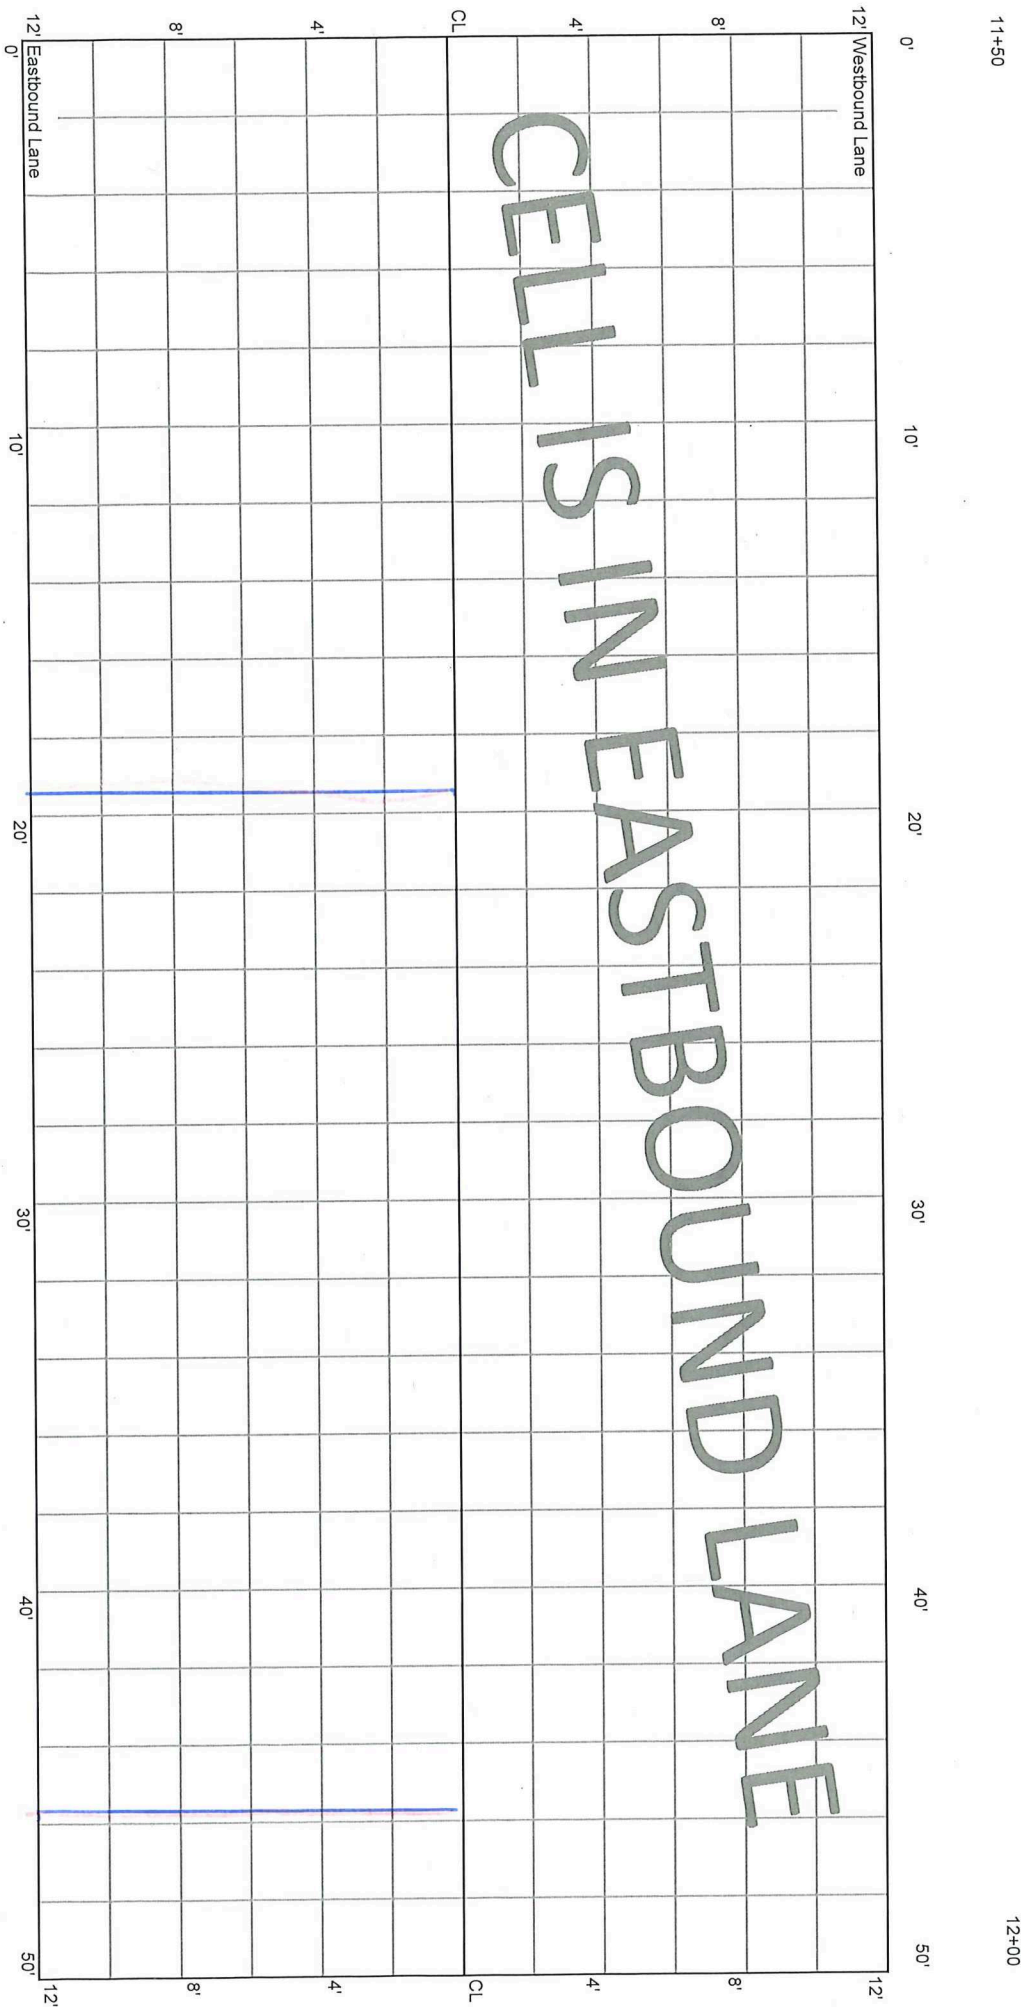

11+50

12+00


CELL 7003E
100 - 150 ft

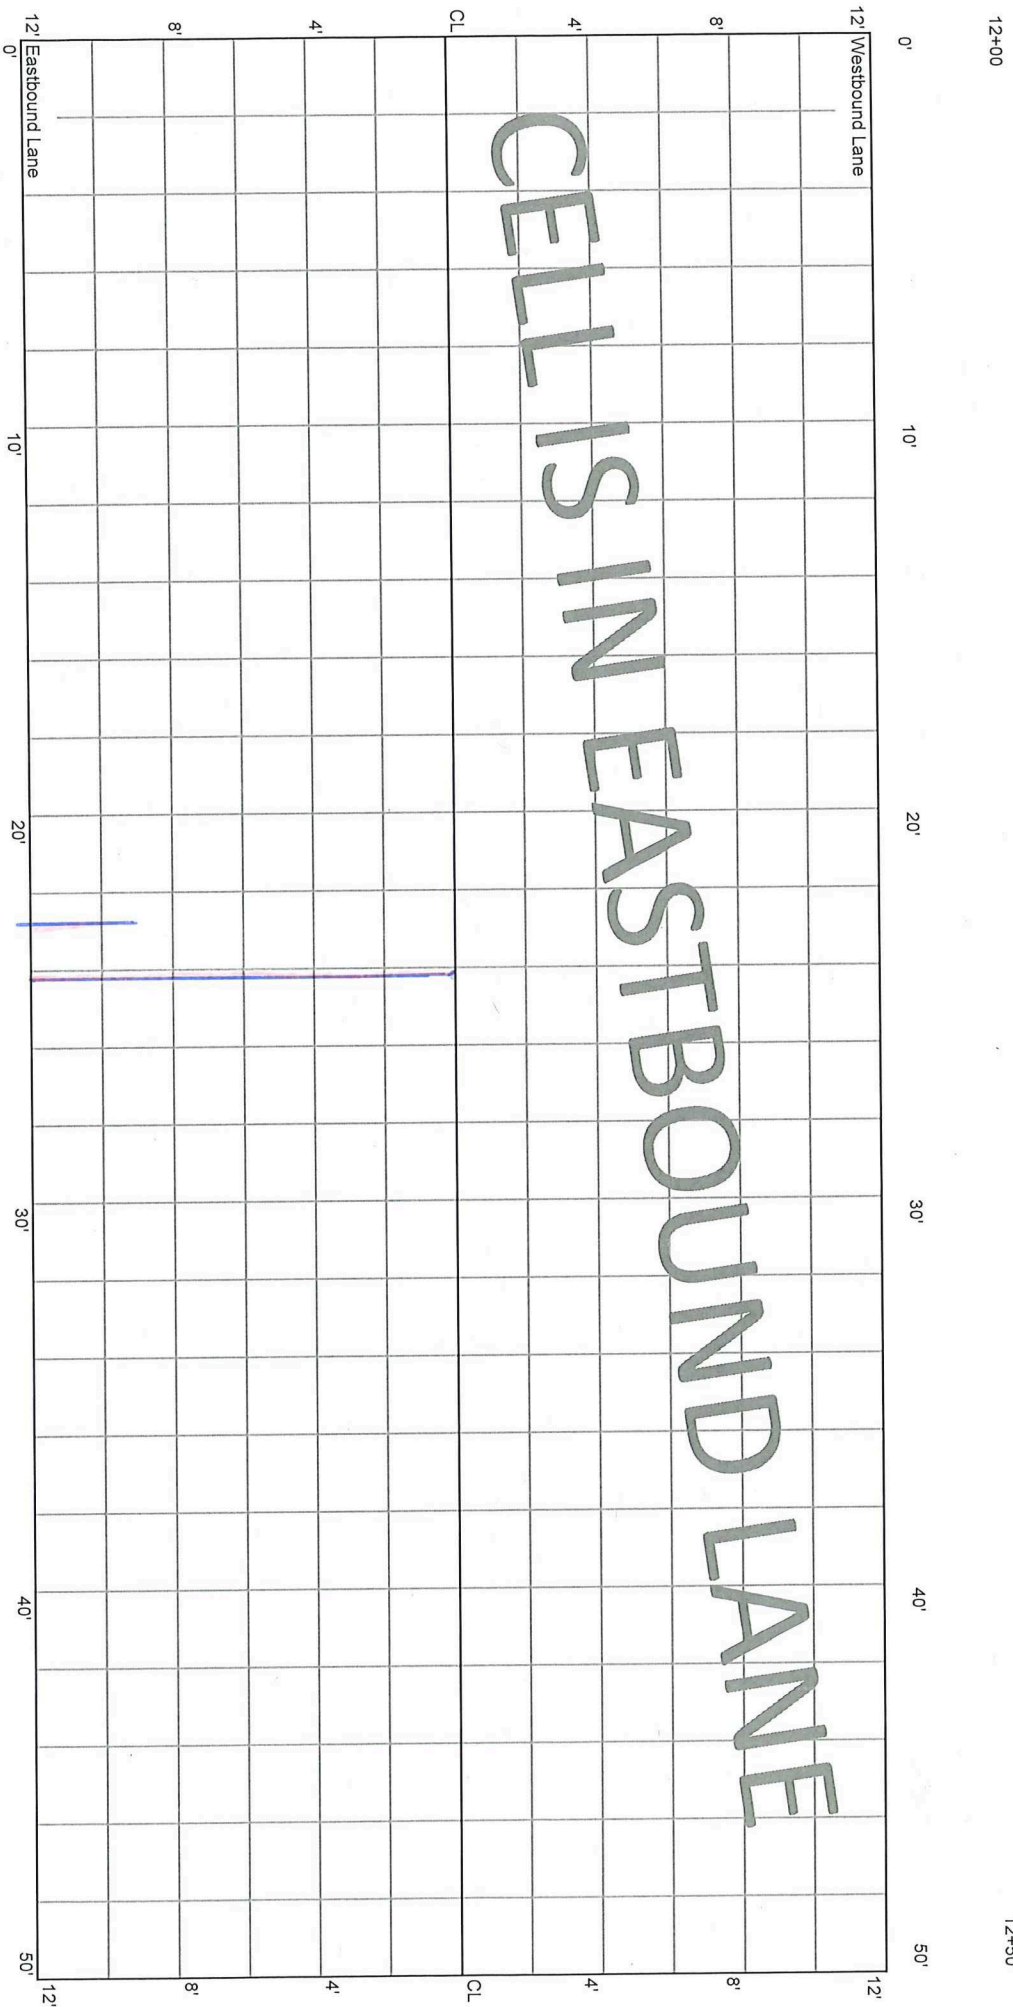

CELL 7003E
150 - 200 ft

12+50

13+00

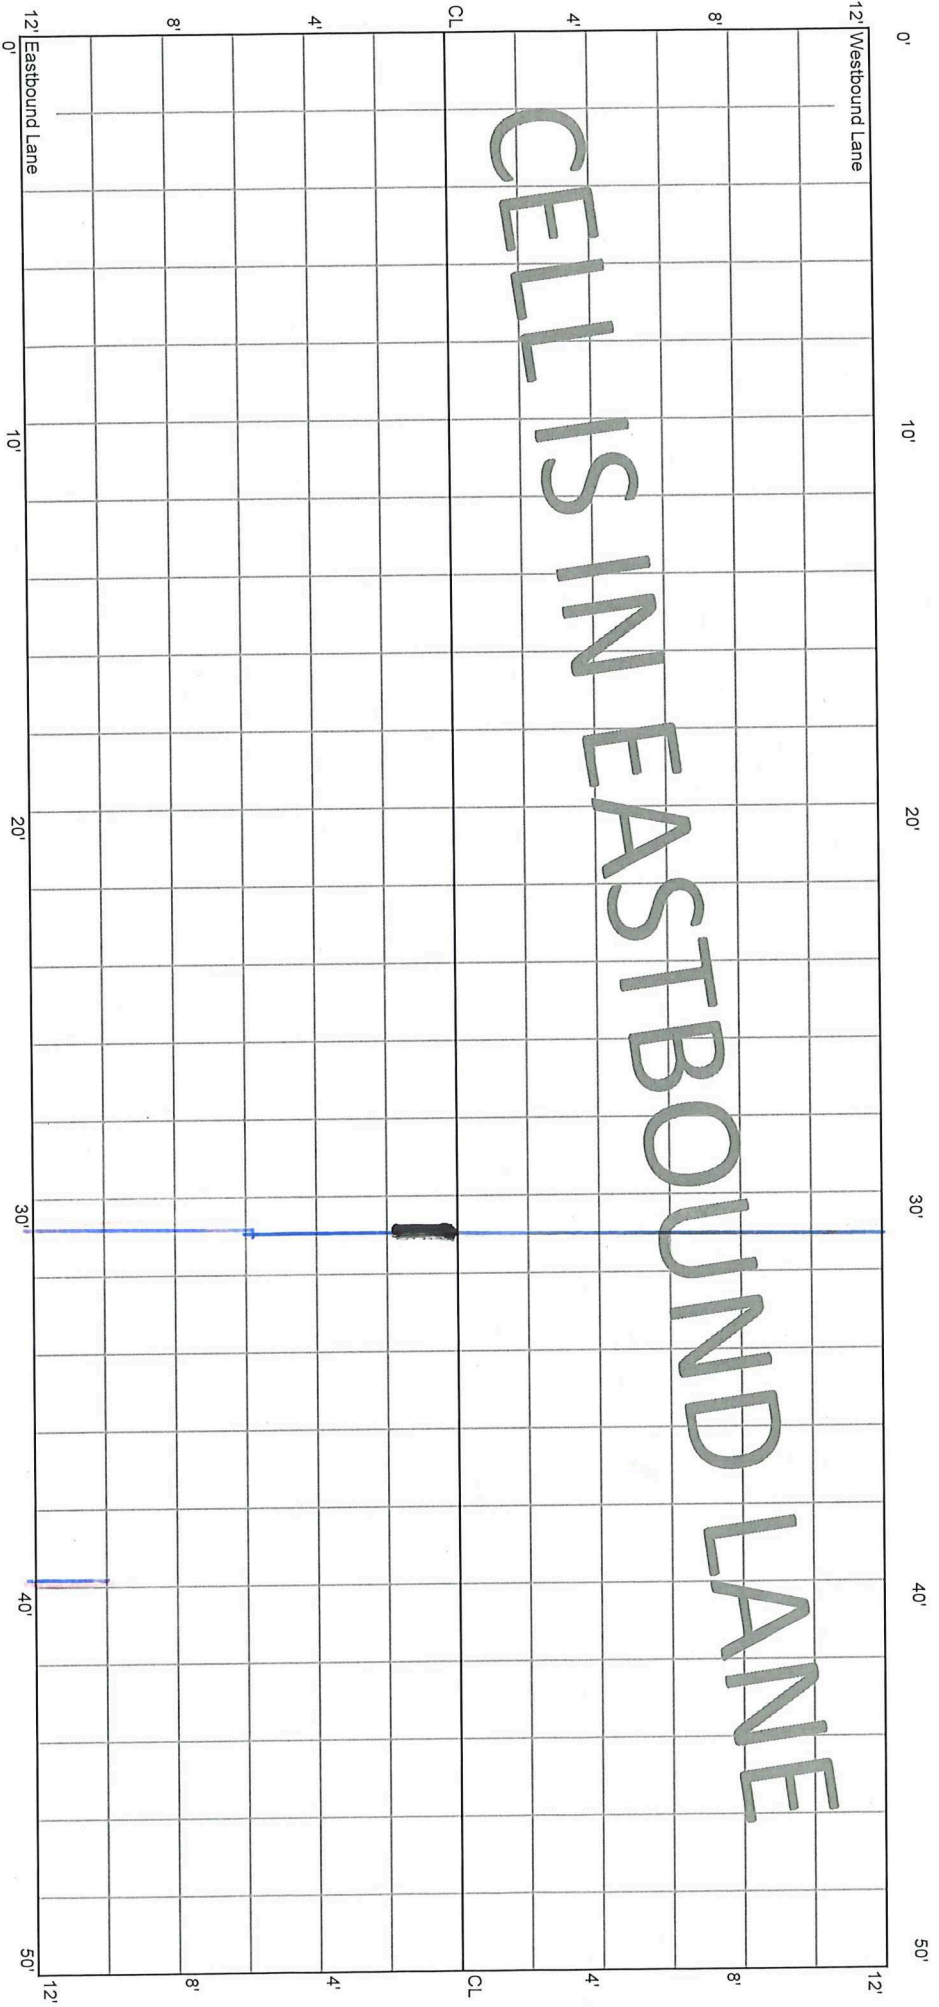


CELL IS IN EASTBOUND LANE

*

CELL 7003E
200 - 250 ft

13+00

13+50

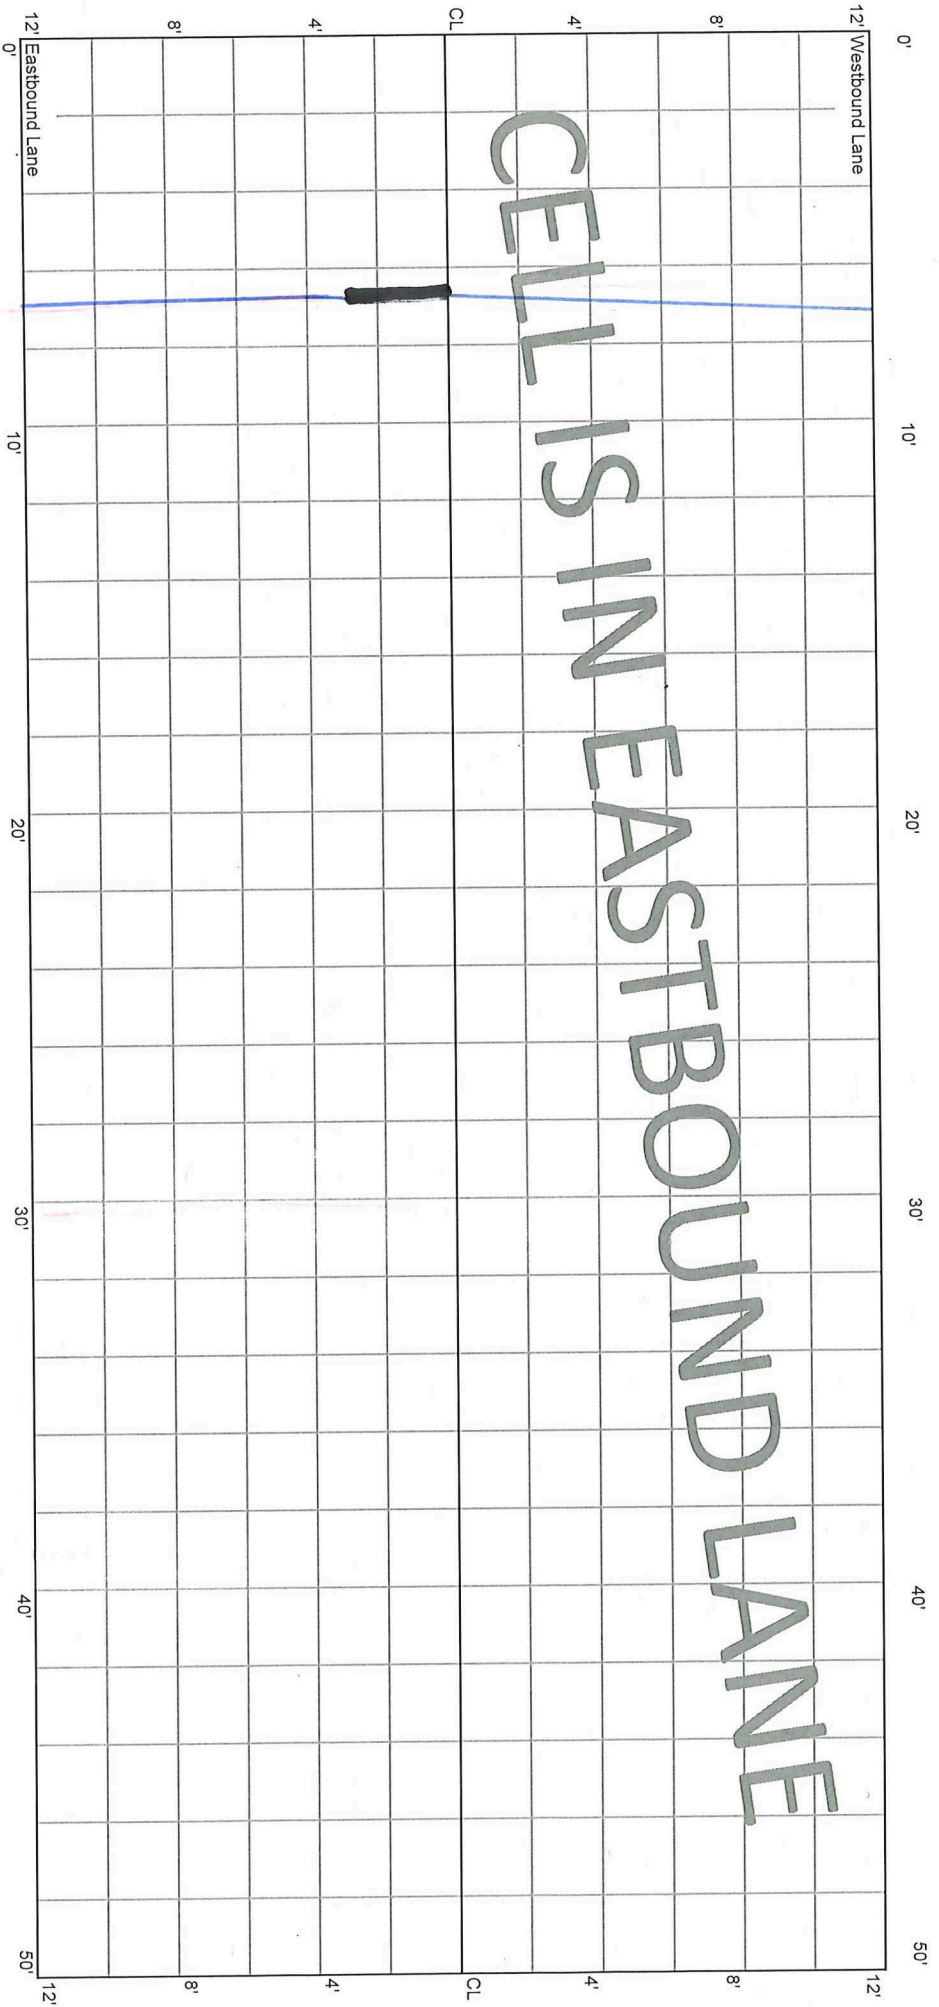


CELL IS IN EASTBOUND LANE

CELL 7003E
250 - 300 ft

13+50

14+00

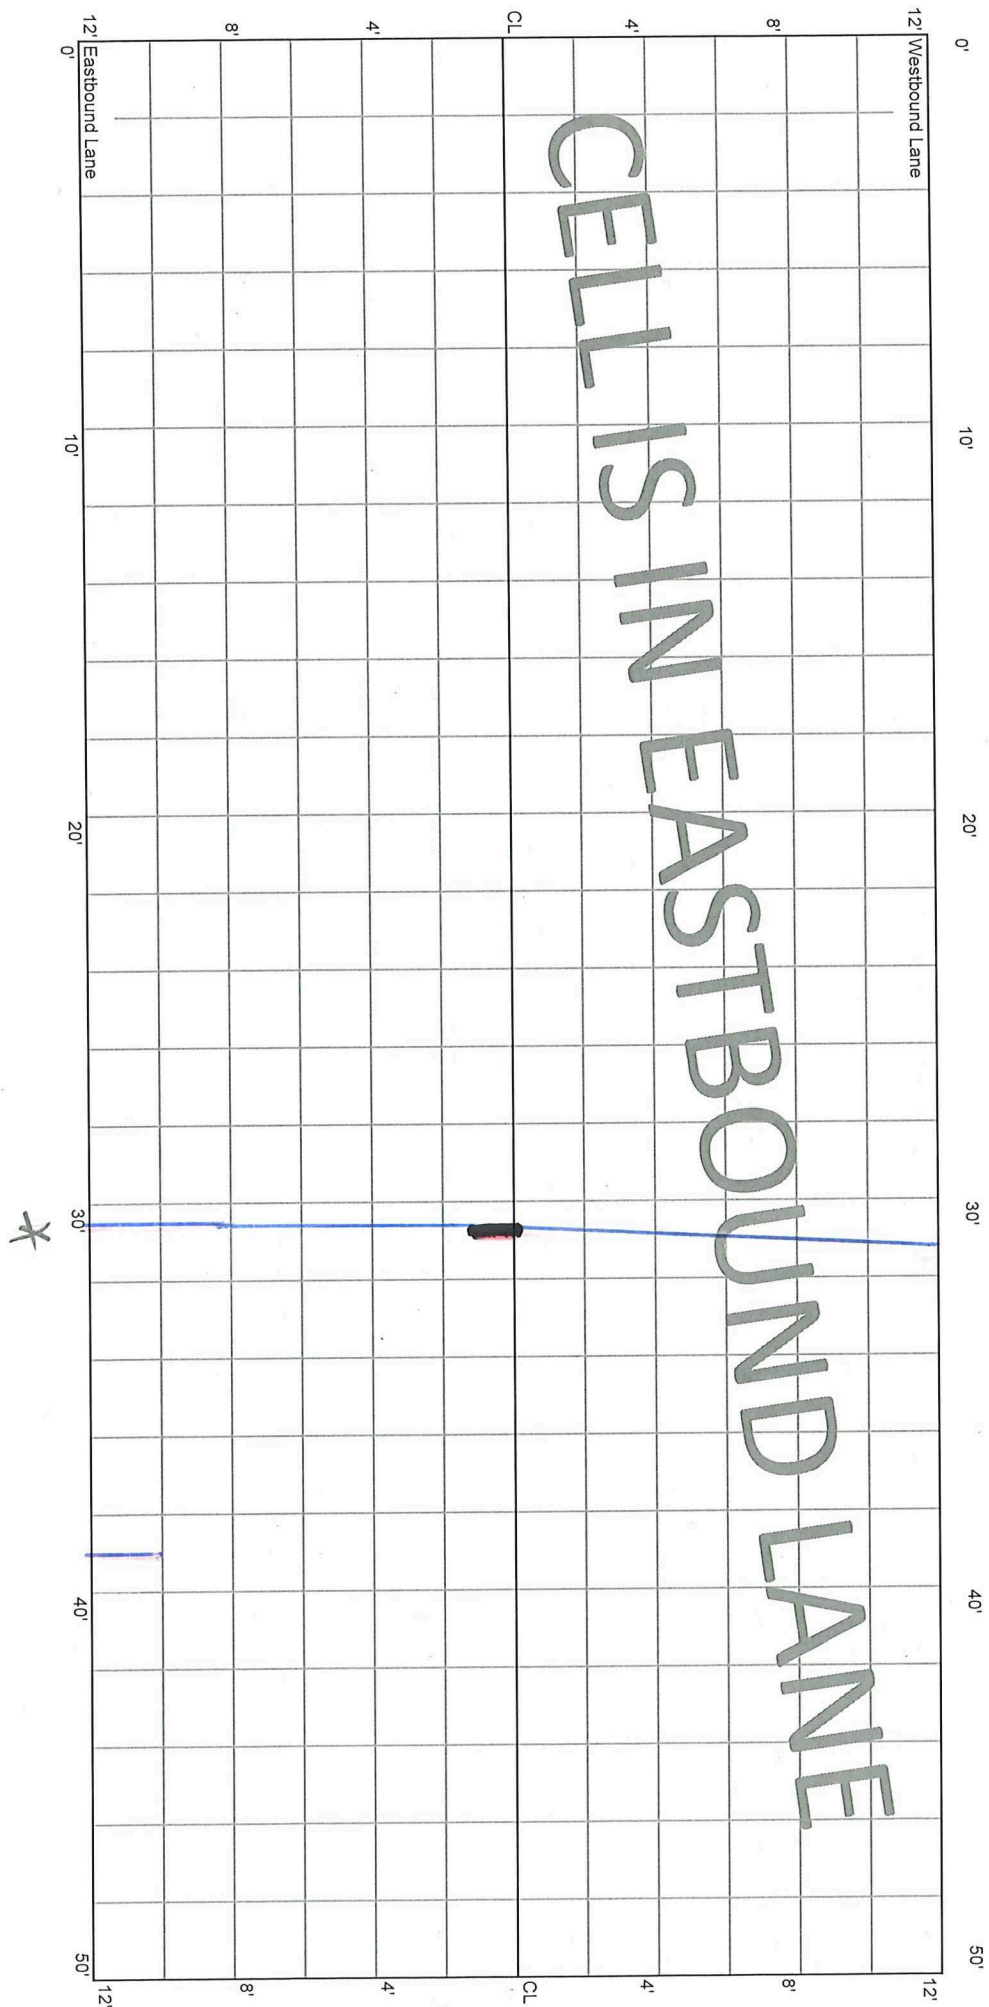


CELL IS IN EASTBOUND LANE

CELL 7003E
300 - 350 ft

14+00


14+50

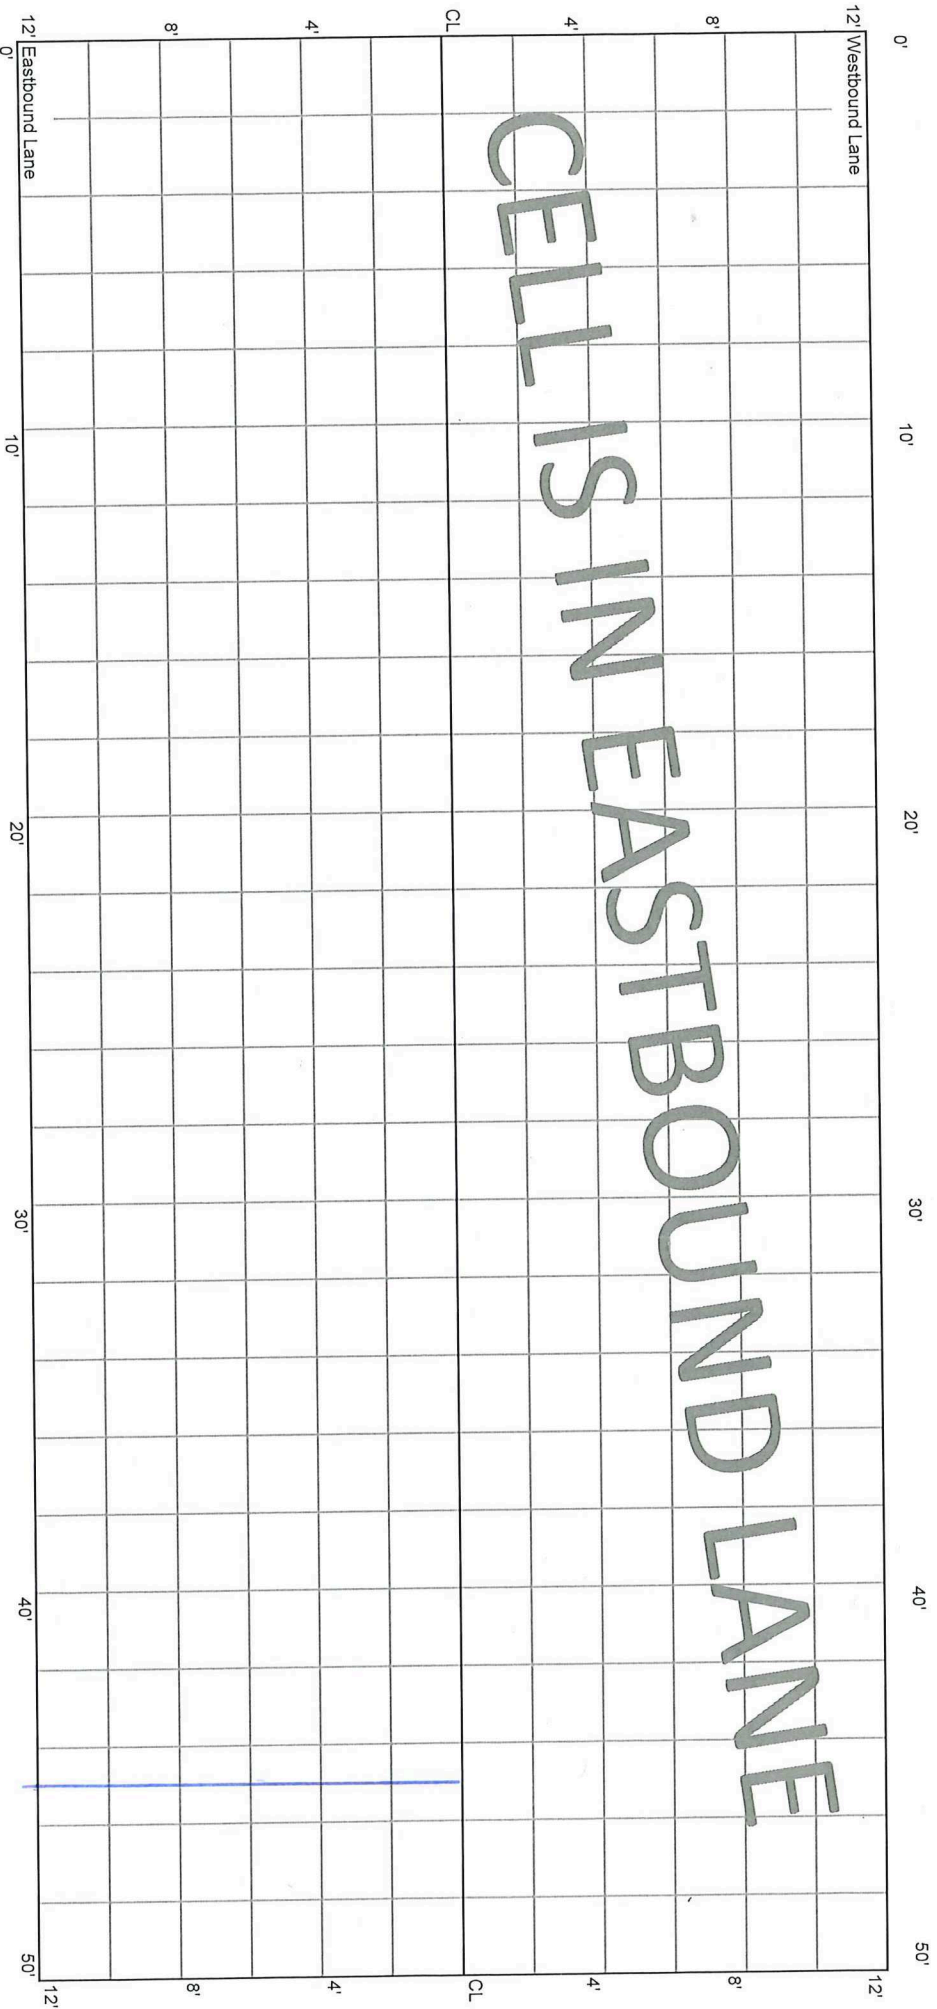

CELL 7003E
350 - 400 ft

14+50


15+00

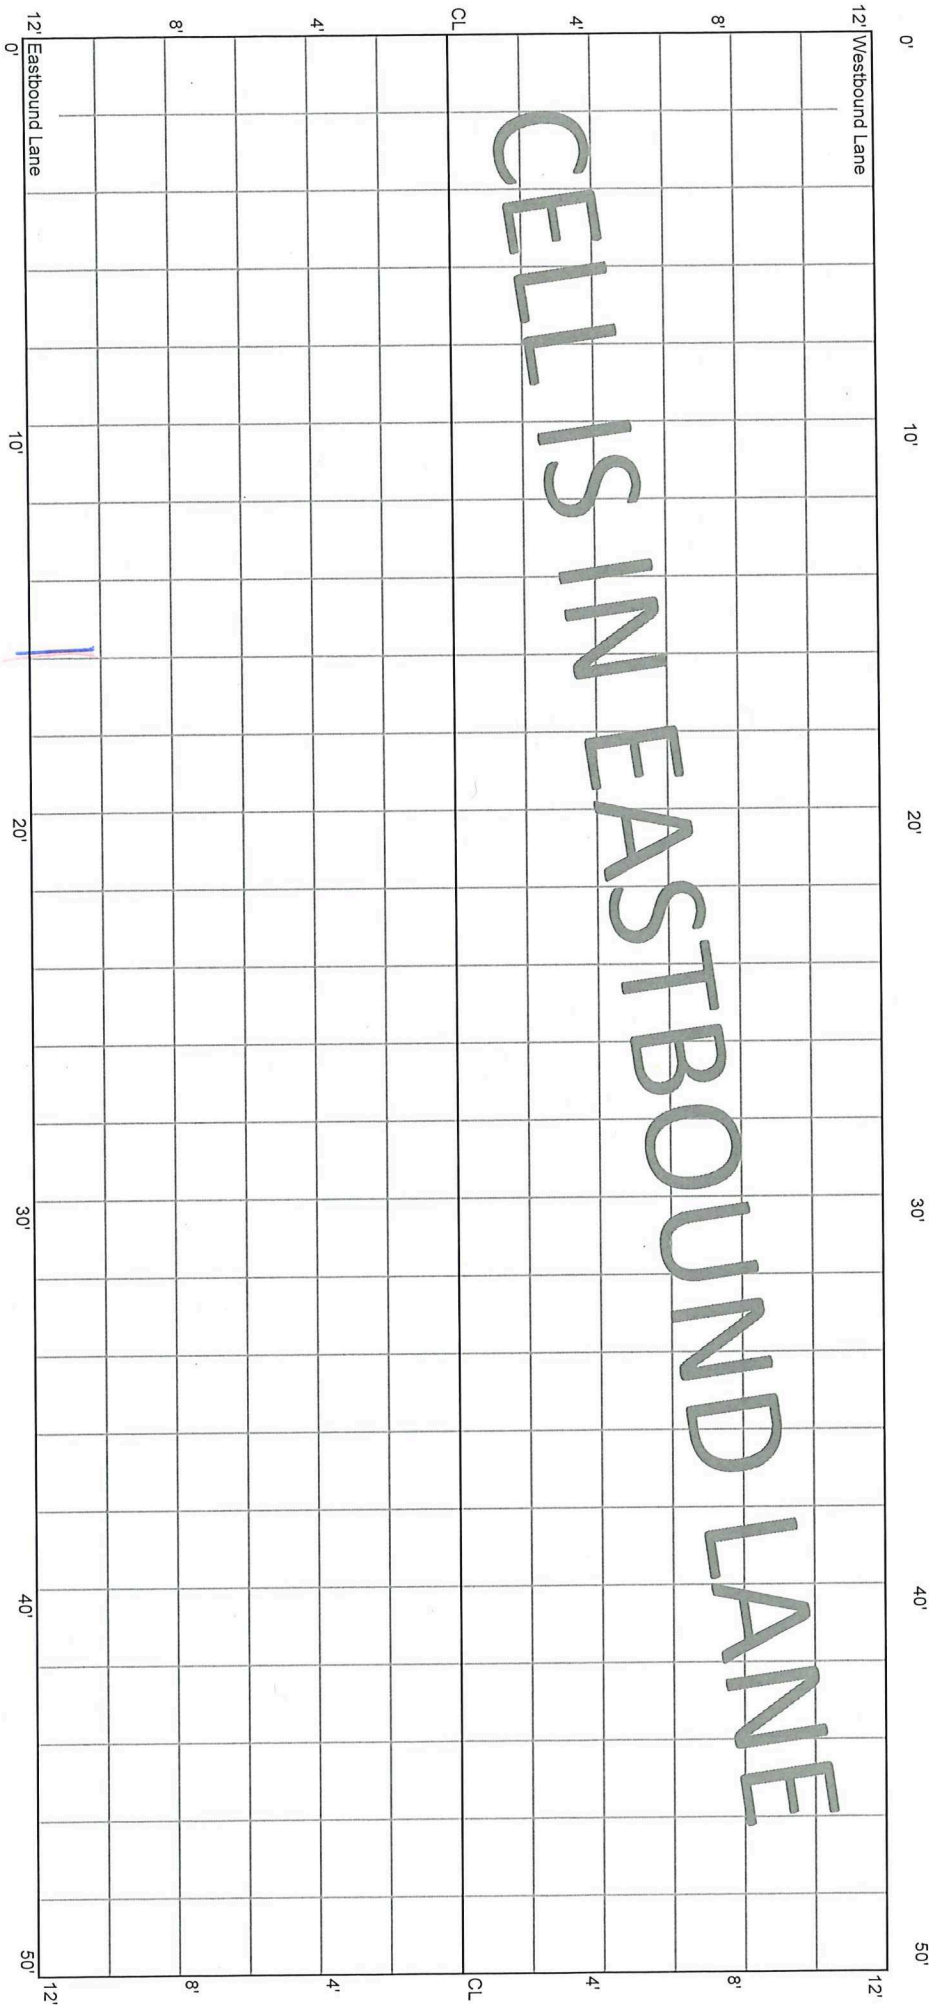

CELL 7003E
400 - 450 ft

15+00

15+50

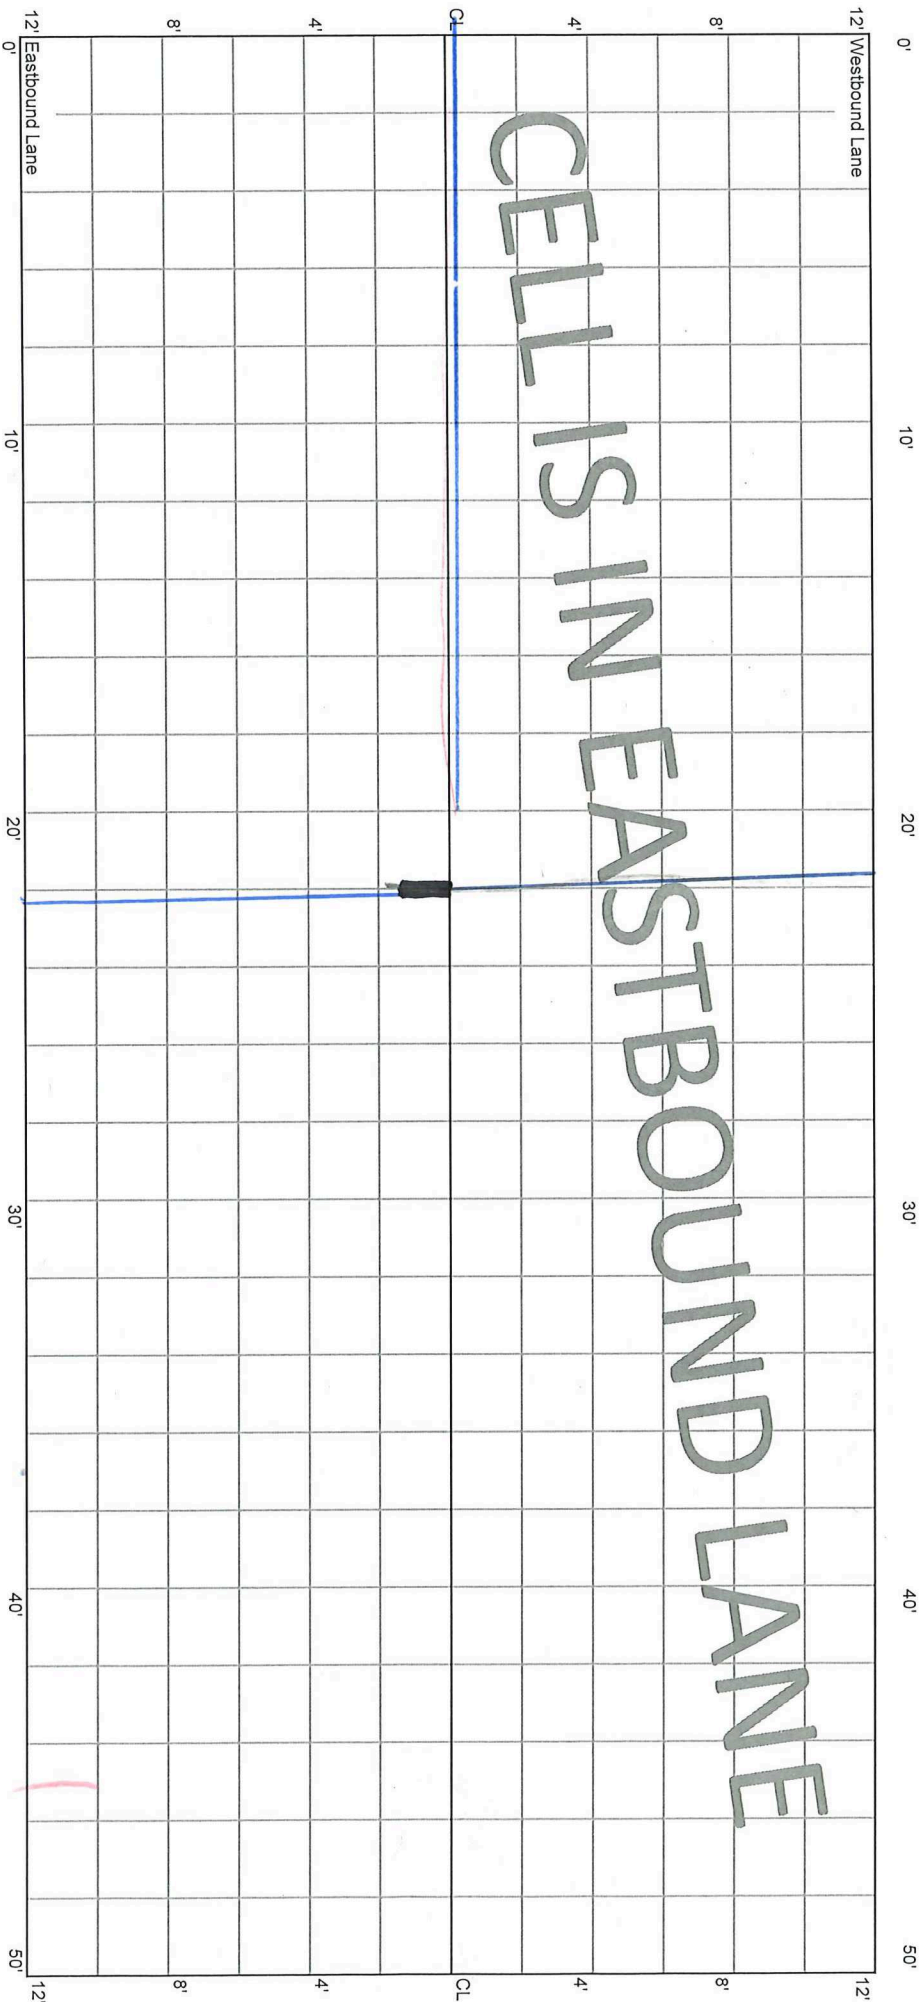


CELL IS IN EASTBOUND LANE

*

CELL 7003E
450 - 500 ft

15+50

16+00

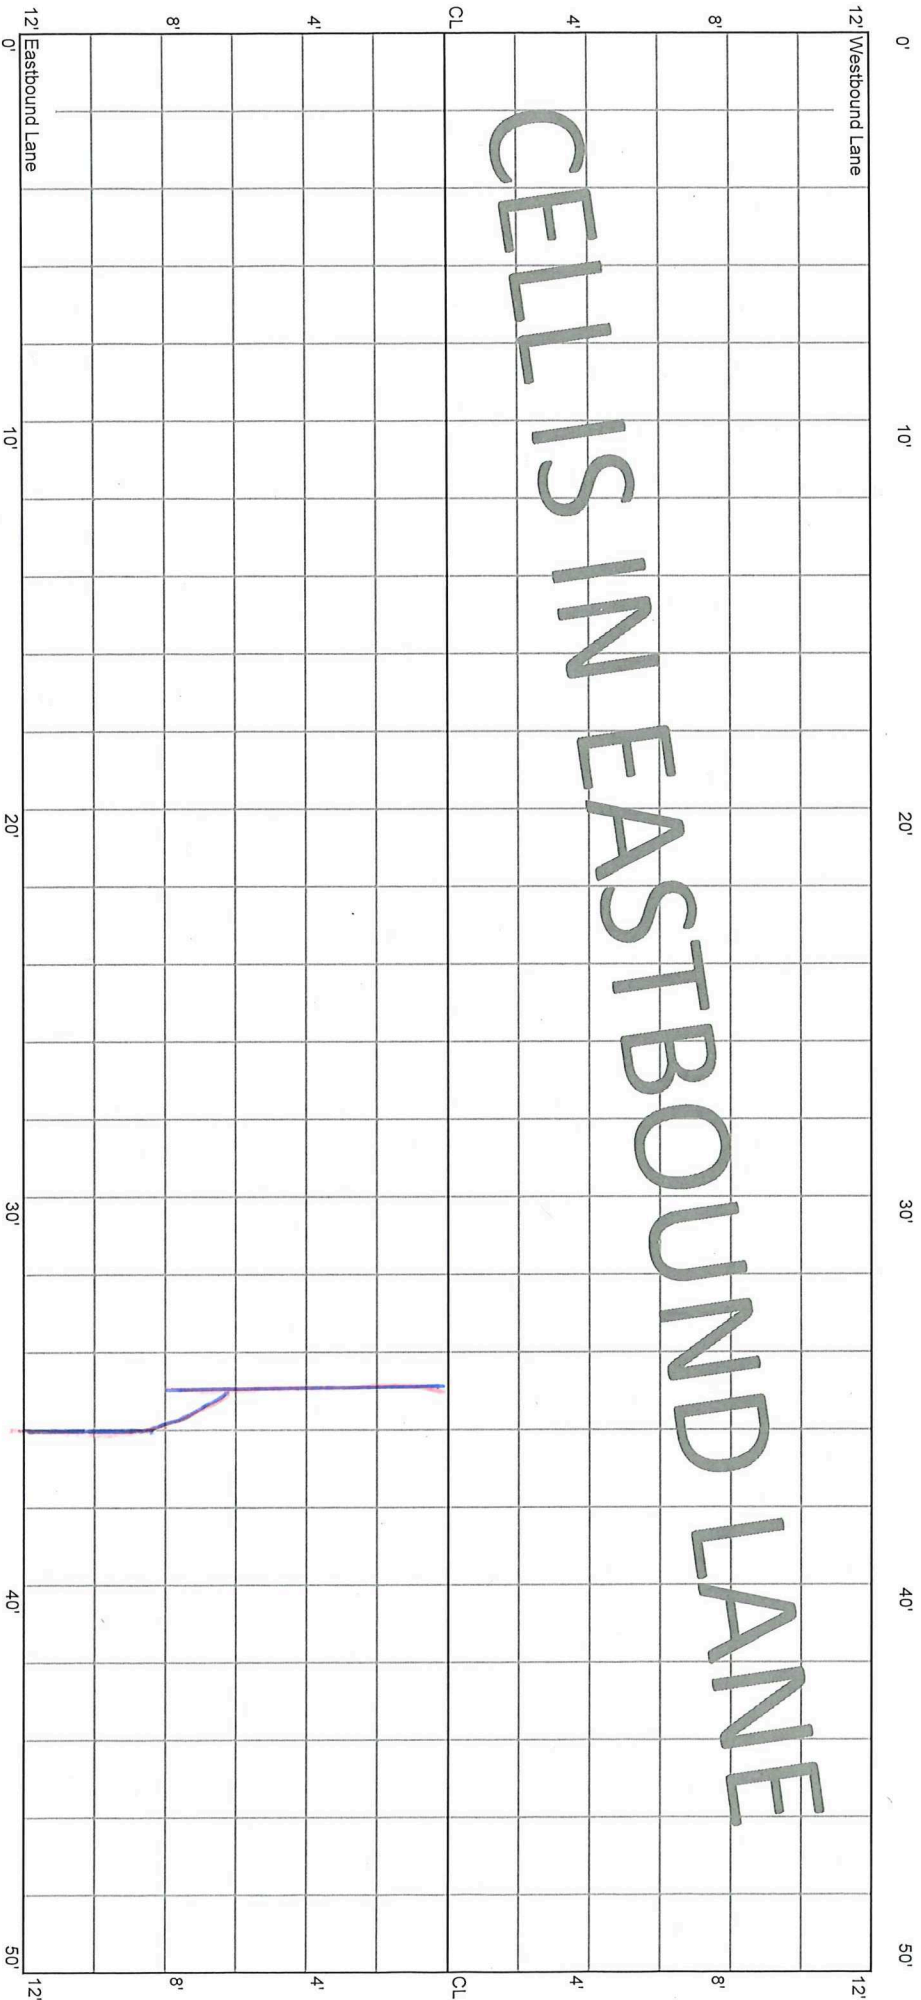

CELL IS IN EASTBOUND LANE


CELL 7003E
500 - 550 ft

16+00

16+25

16+50

12' Westbound Lane

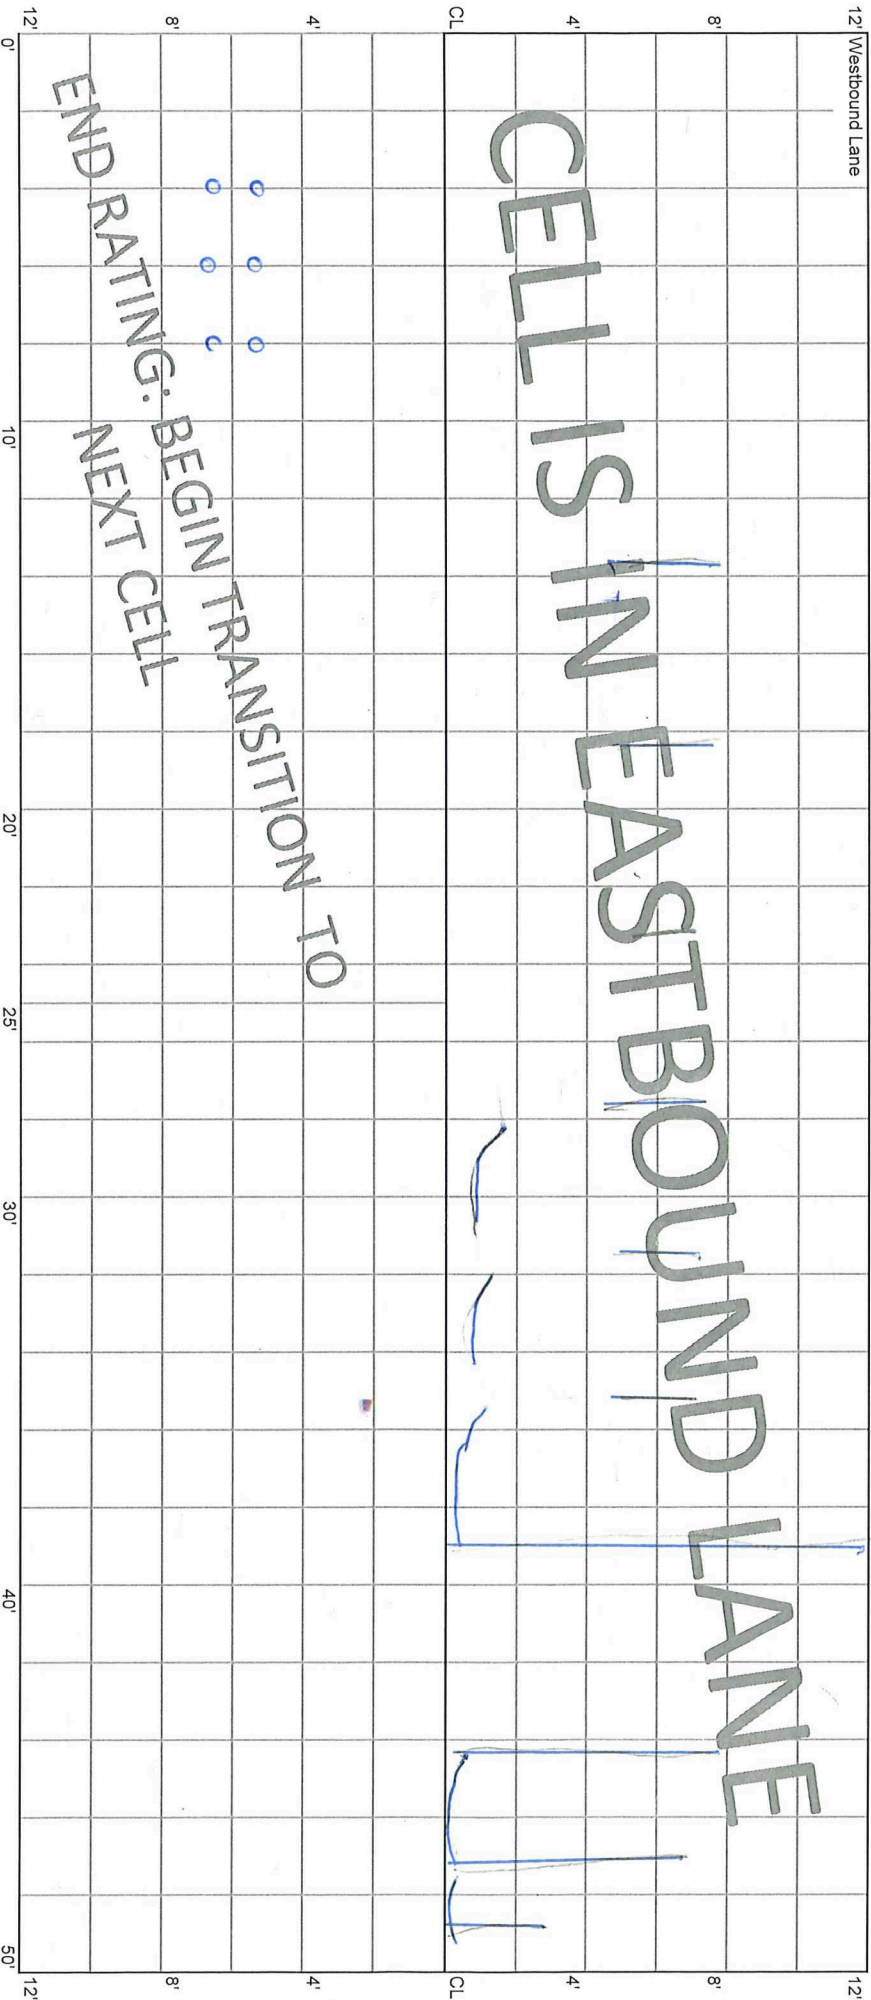

CELL IS IN EASTBOUND LANE

BEGIN TRANSITION TO
END RATING: NEXT CELL

(0: Oct '20)
Cares