


5.28.20 - E.S.
 10.14.20 1.11.22
 1.4.21 8.31.22
 File 70TH ST
 8.25.21

CELL 7008E
 0 - 50 ft

38+50

39+00

CELLS IN EASTBOUND LANE

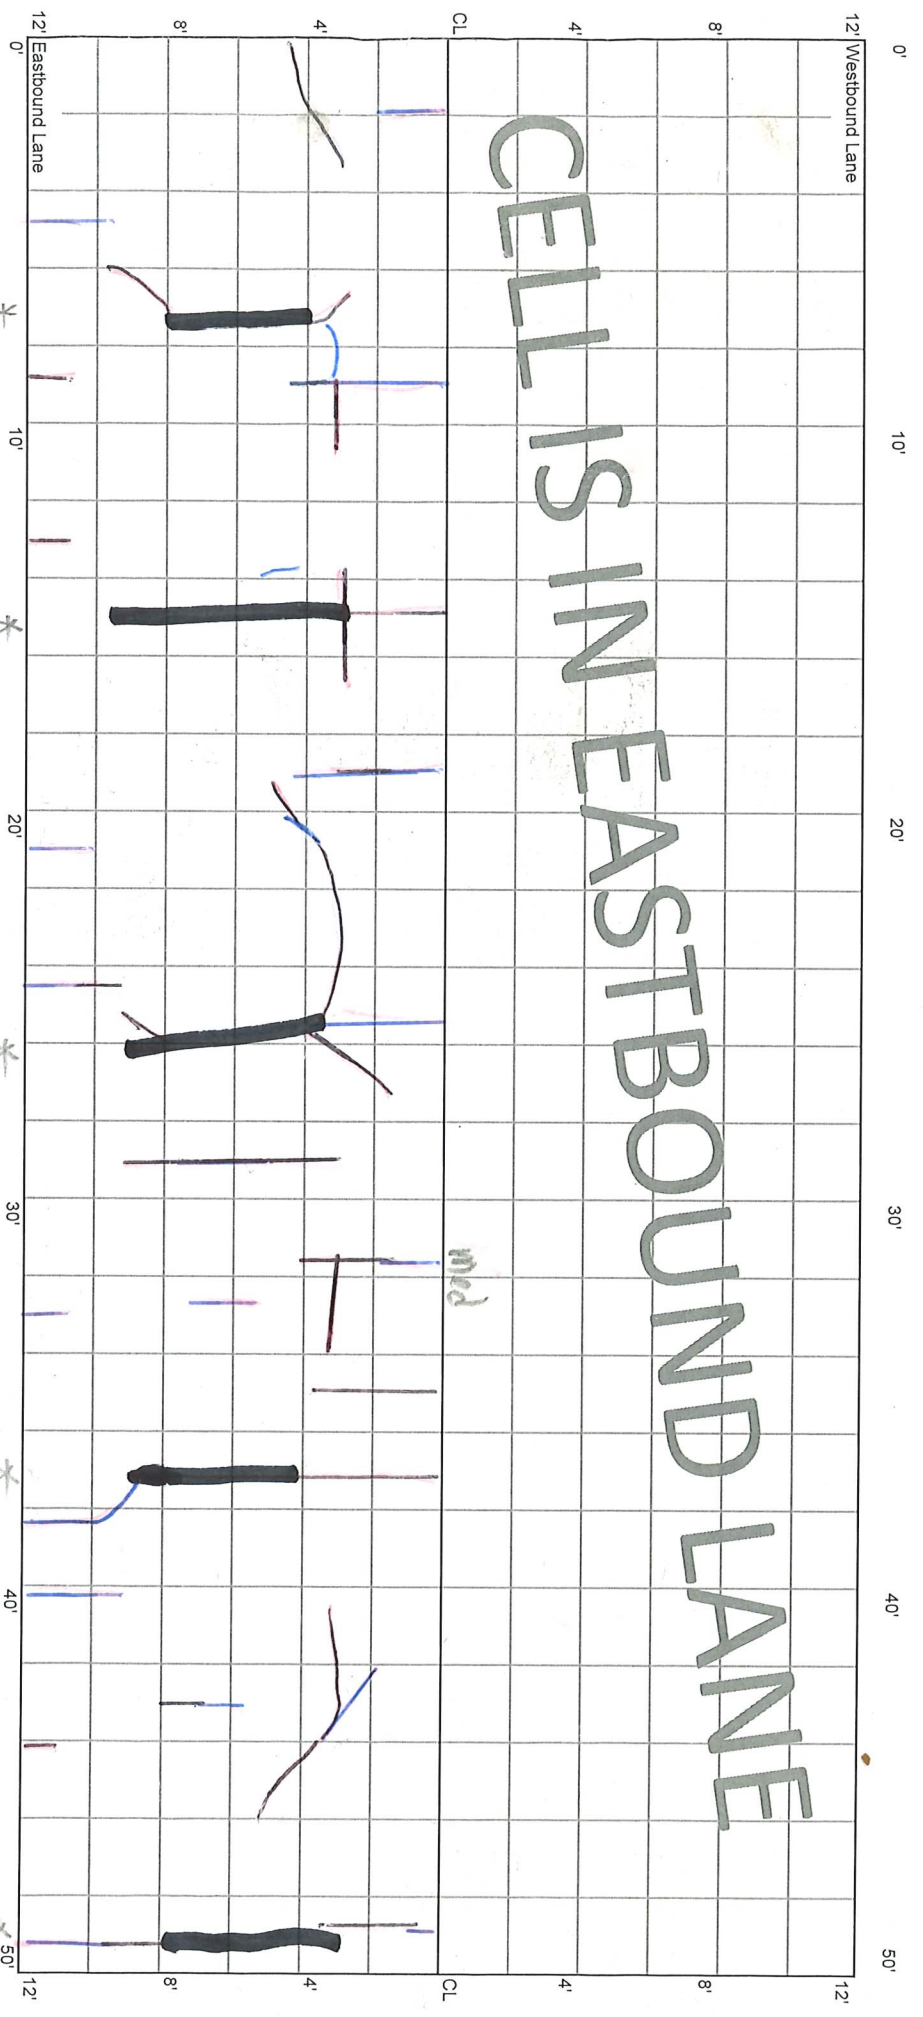

* Rout & Seal

SP

AF
 SP

SP

SP

SP

med

CELL 7008E
50 - 100 ft


39+00

39+50

12' Westbound Lane

12' Eastbound Lane

CELL IS IN EASTBOUND LANE

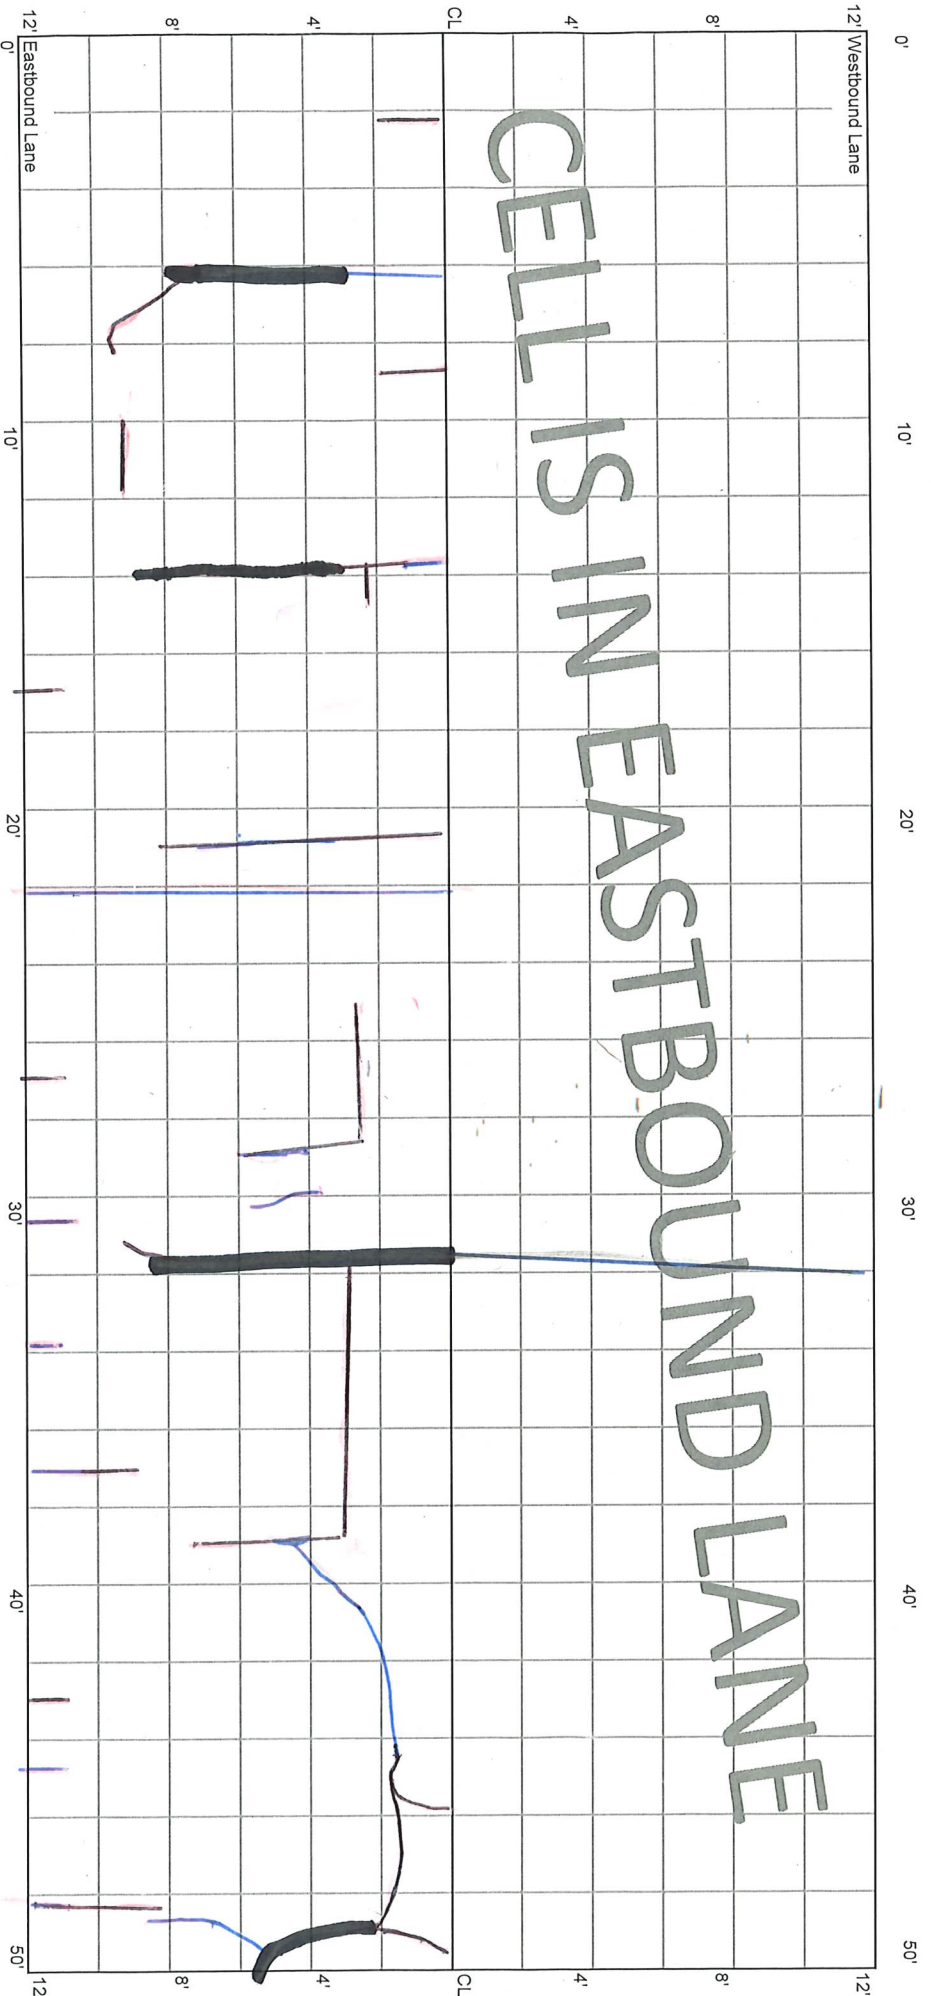

M

SP


SP

SP

CELL 7008E
100 - 150 ft

39+50

40+00

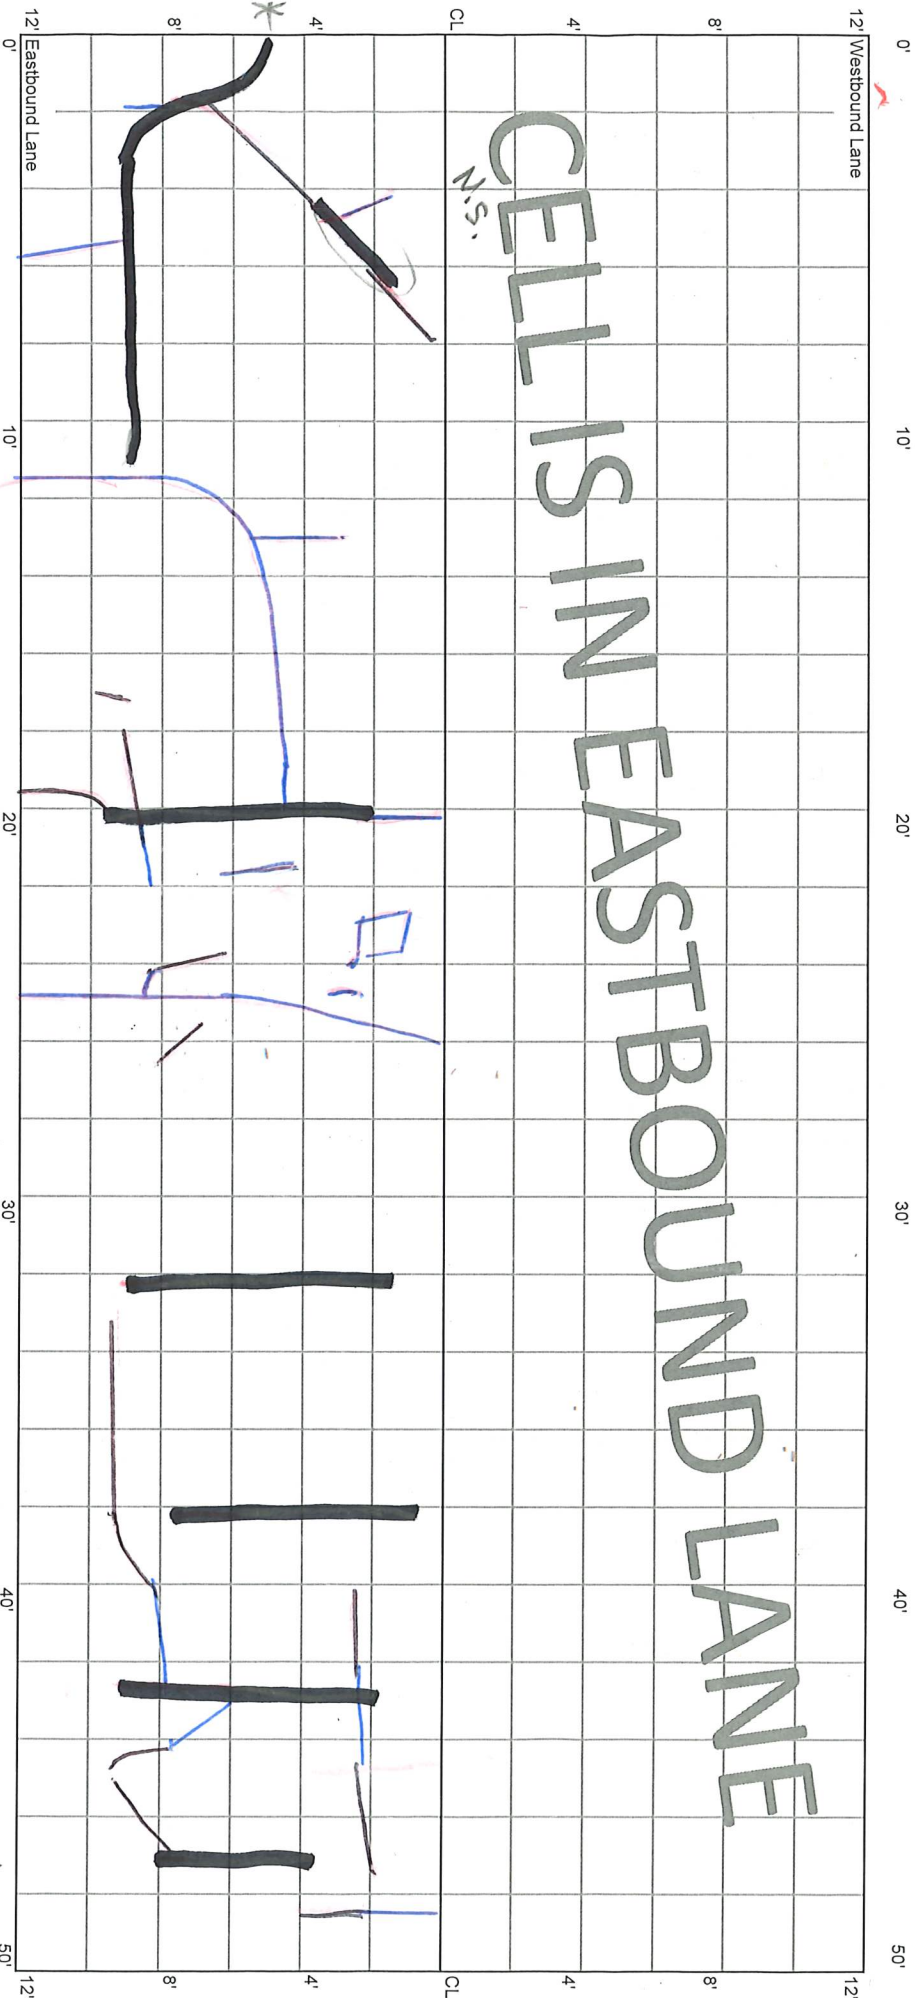

SP *

1-ft
Loose Sand
AF, SP

CELL 7008E
150 - 200 ft


40+00

40+50

12' Westbound Lane

12'

CELLS IN EASTBOUND LANE

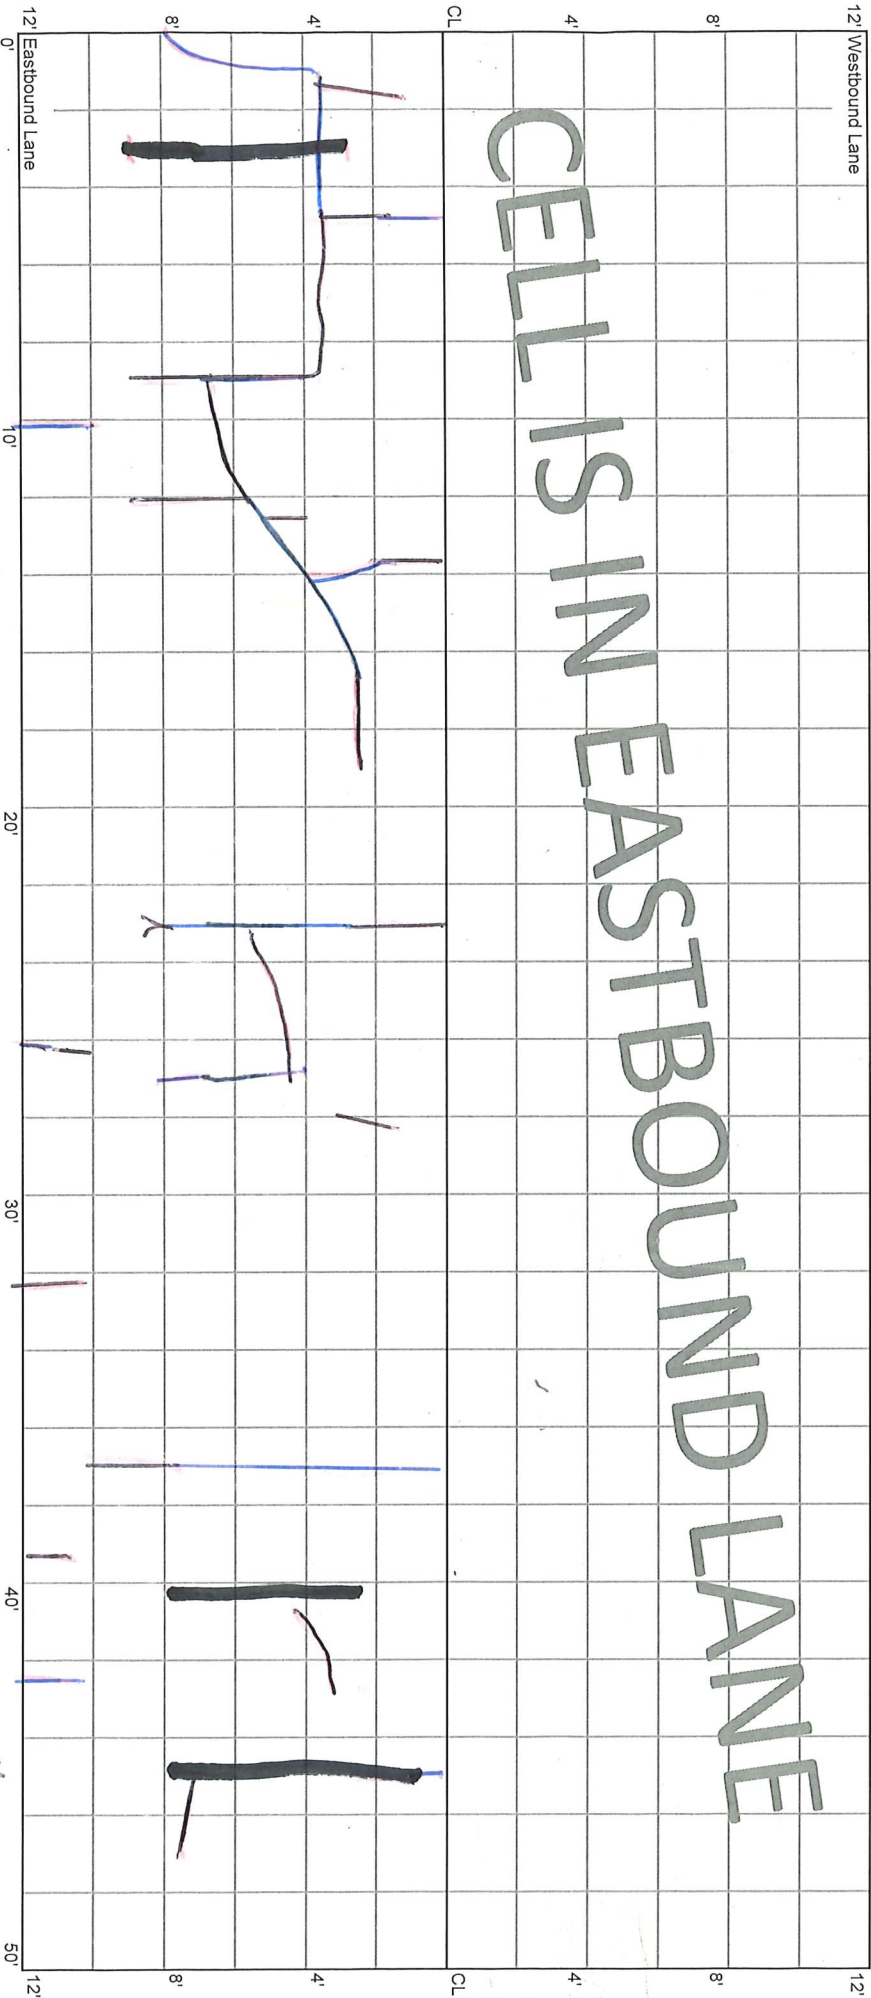

*

6' Seal

*


*

CELL 7008E
200 - 250 ft

40+50

41+00

CELLS IN EASTBOUND LANE

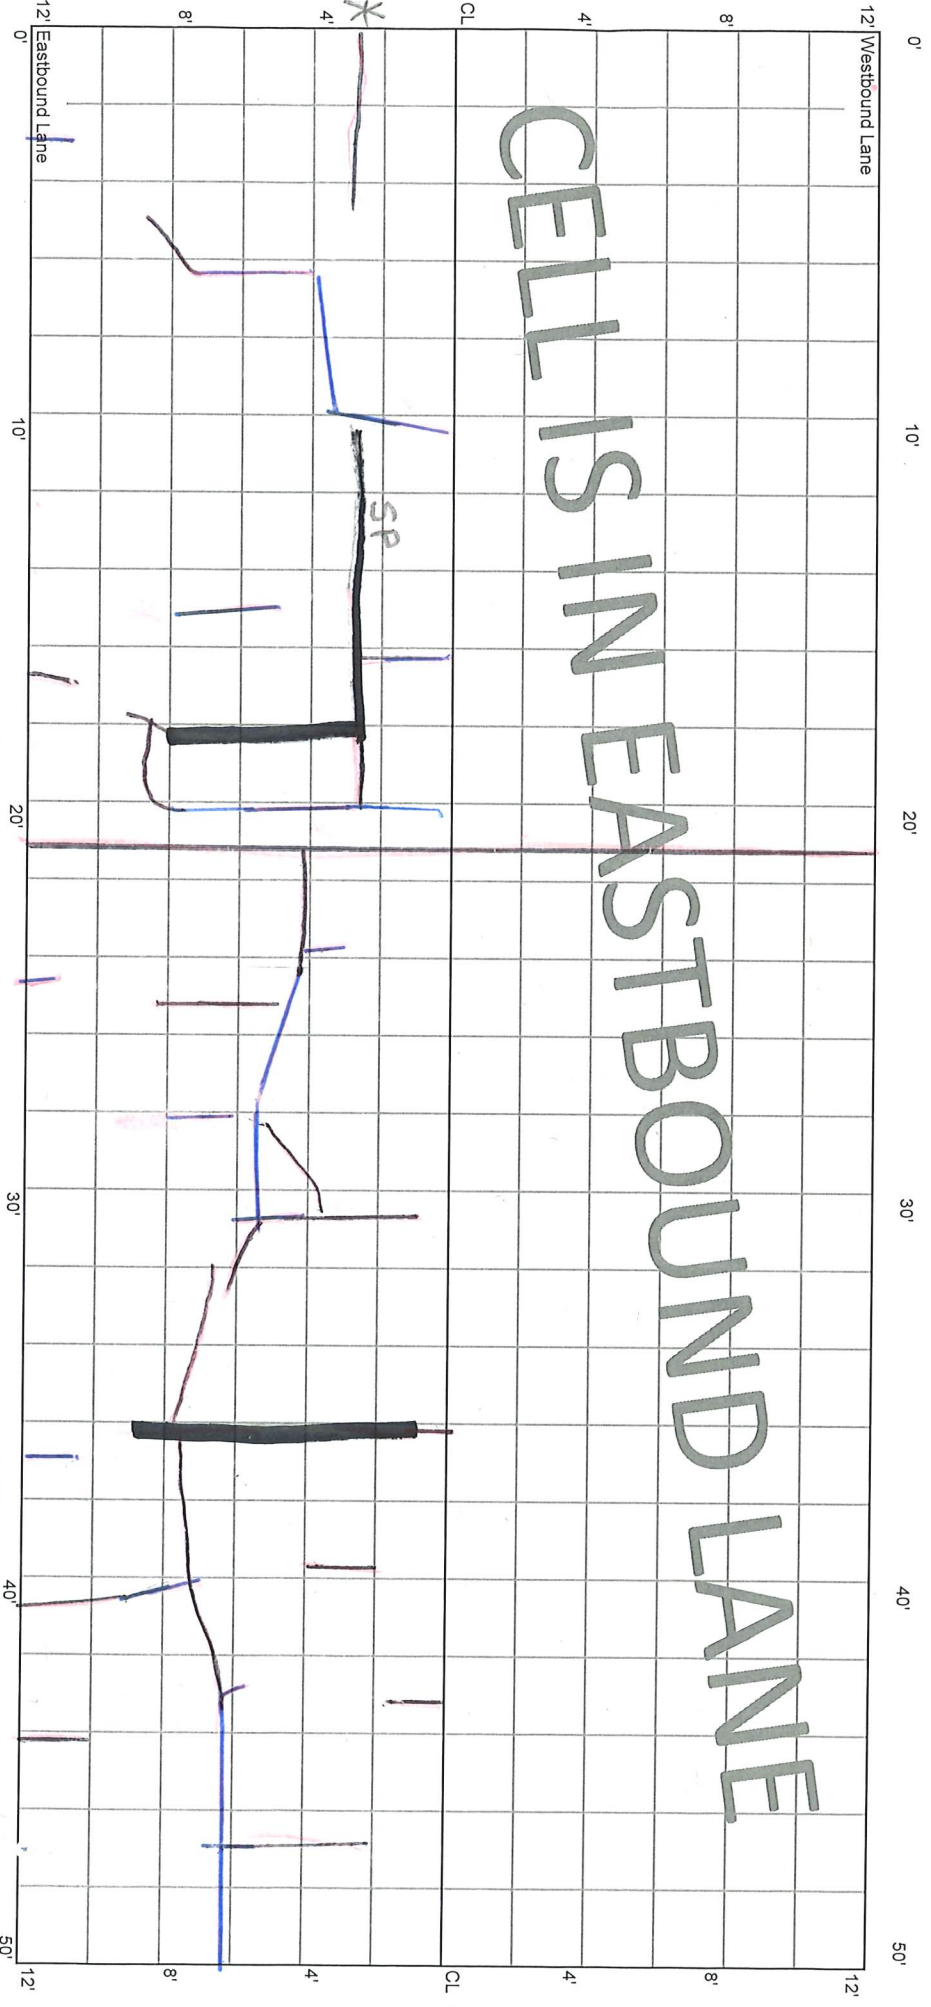

* SP


*

CELL 7008E
250 - 300 ft

41+00

41+50

CELLS IN EASTBOUND LANE

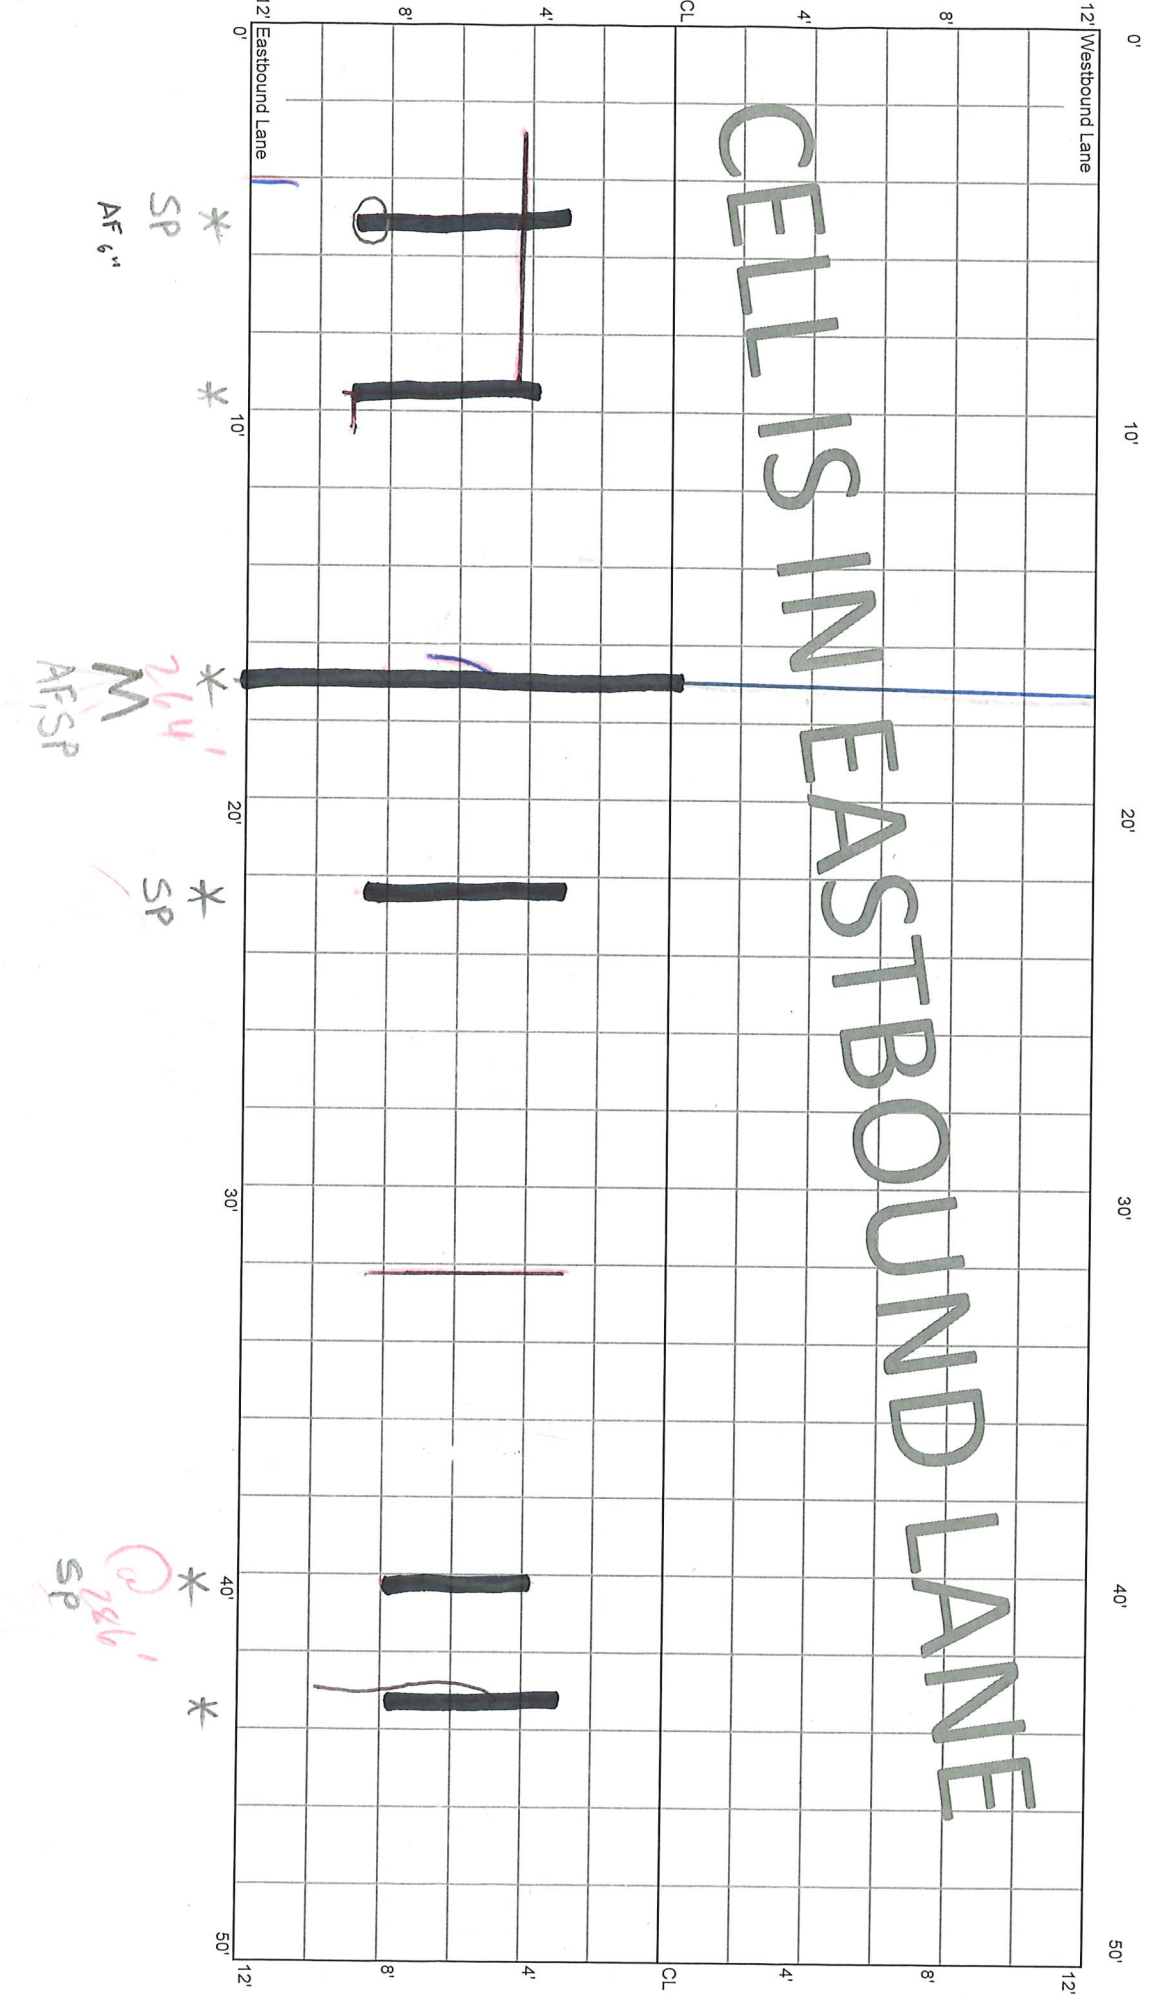


CELL 7008E
300 - 350 ft

41+50

42+00

CELLS IN EASTBOUND LANE

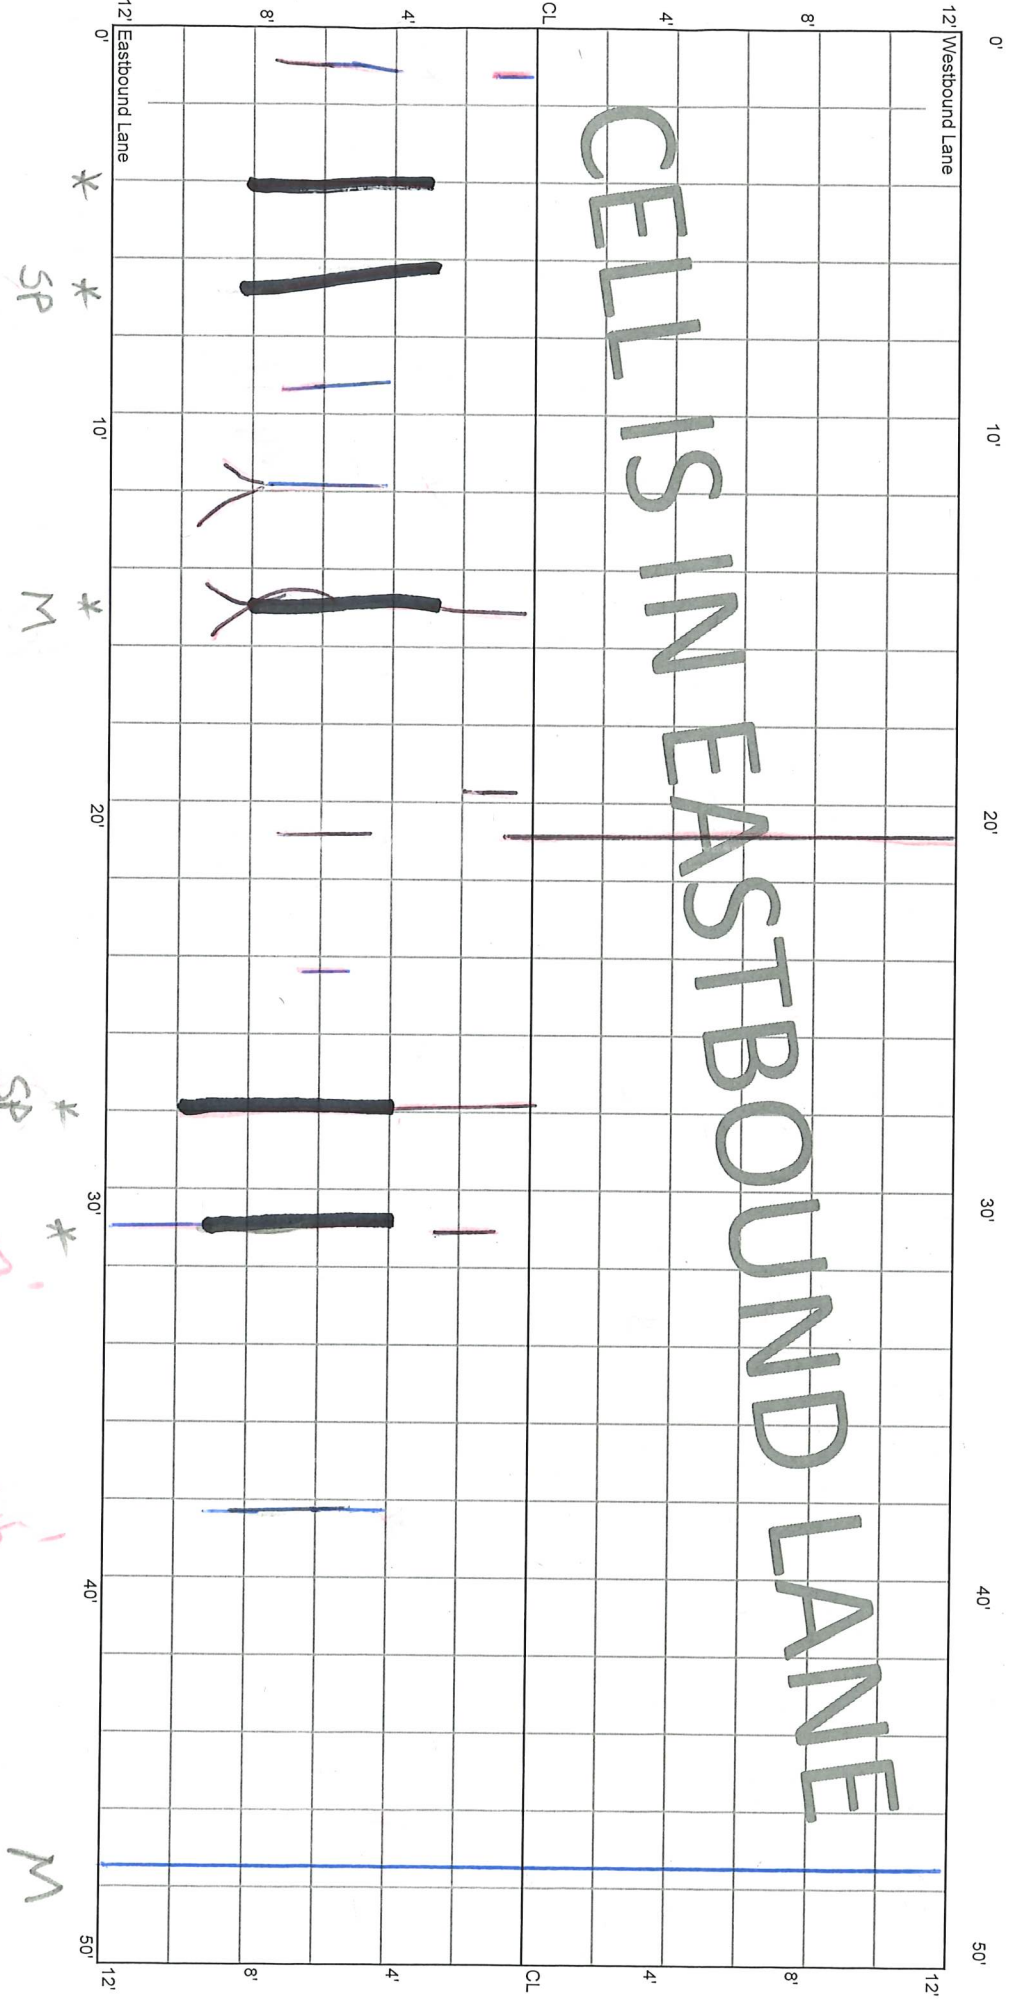


SP *
325'
345'
345'

M

CELL 7008E
350 - 400 ft

42+00

42+50

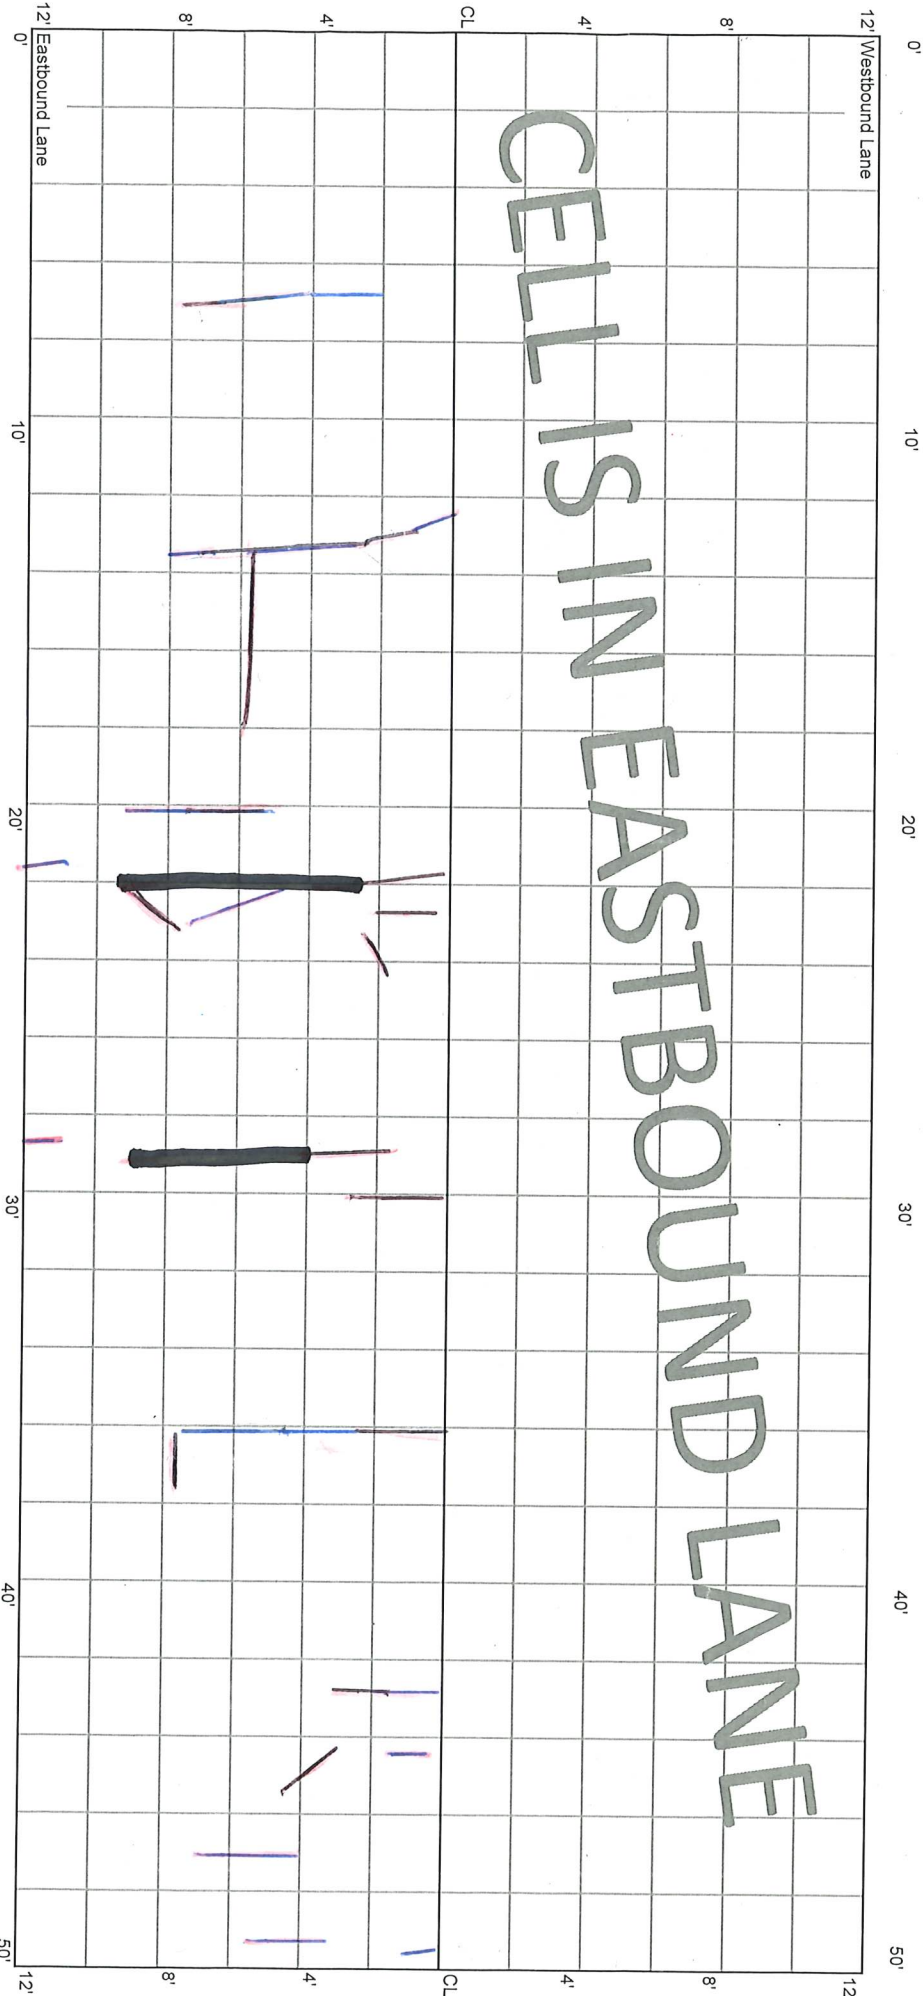

CELL IS IN EASTBOUND LANE


AF *

AF *

CELL 7008E
400 - 450 ft

42+50

43+00

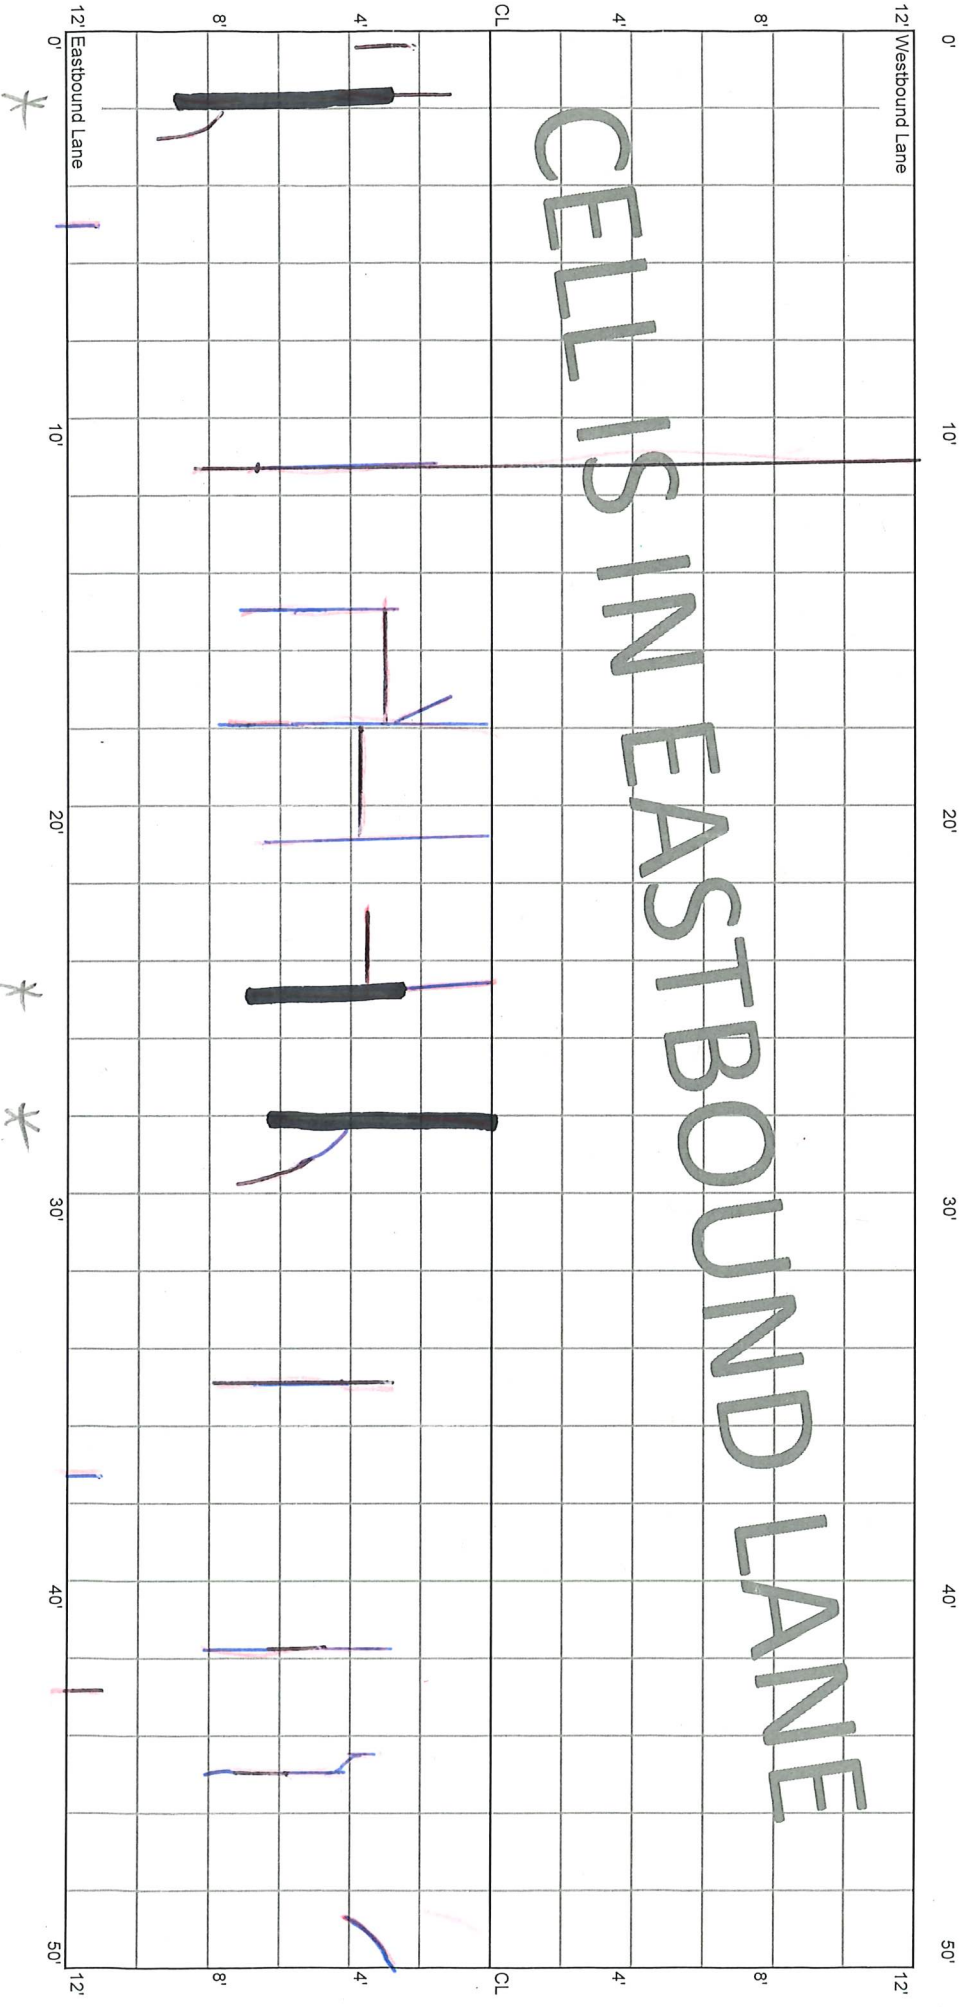

CELL 7008E
400 - 450 ft

12' Westbound Lane


12' Eastbound Lane

SP

CELL 7008E
450 - 500 ft

43+00

43+50

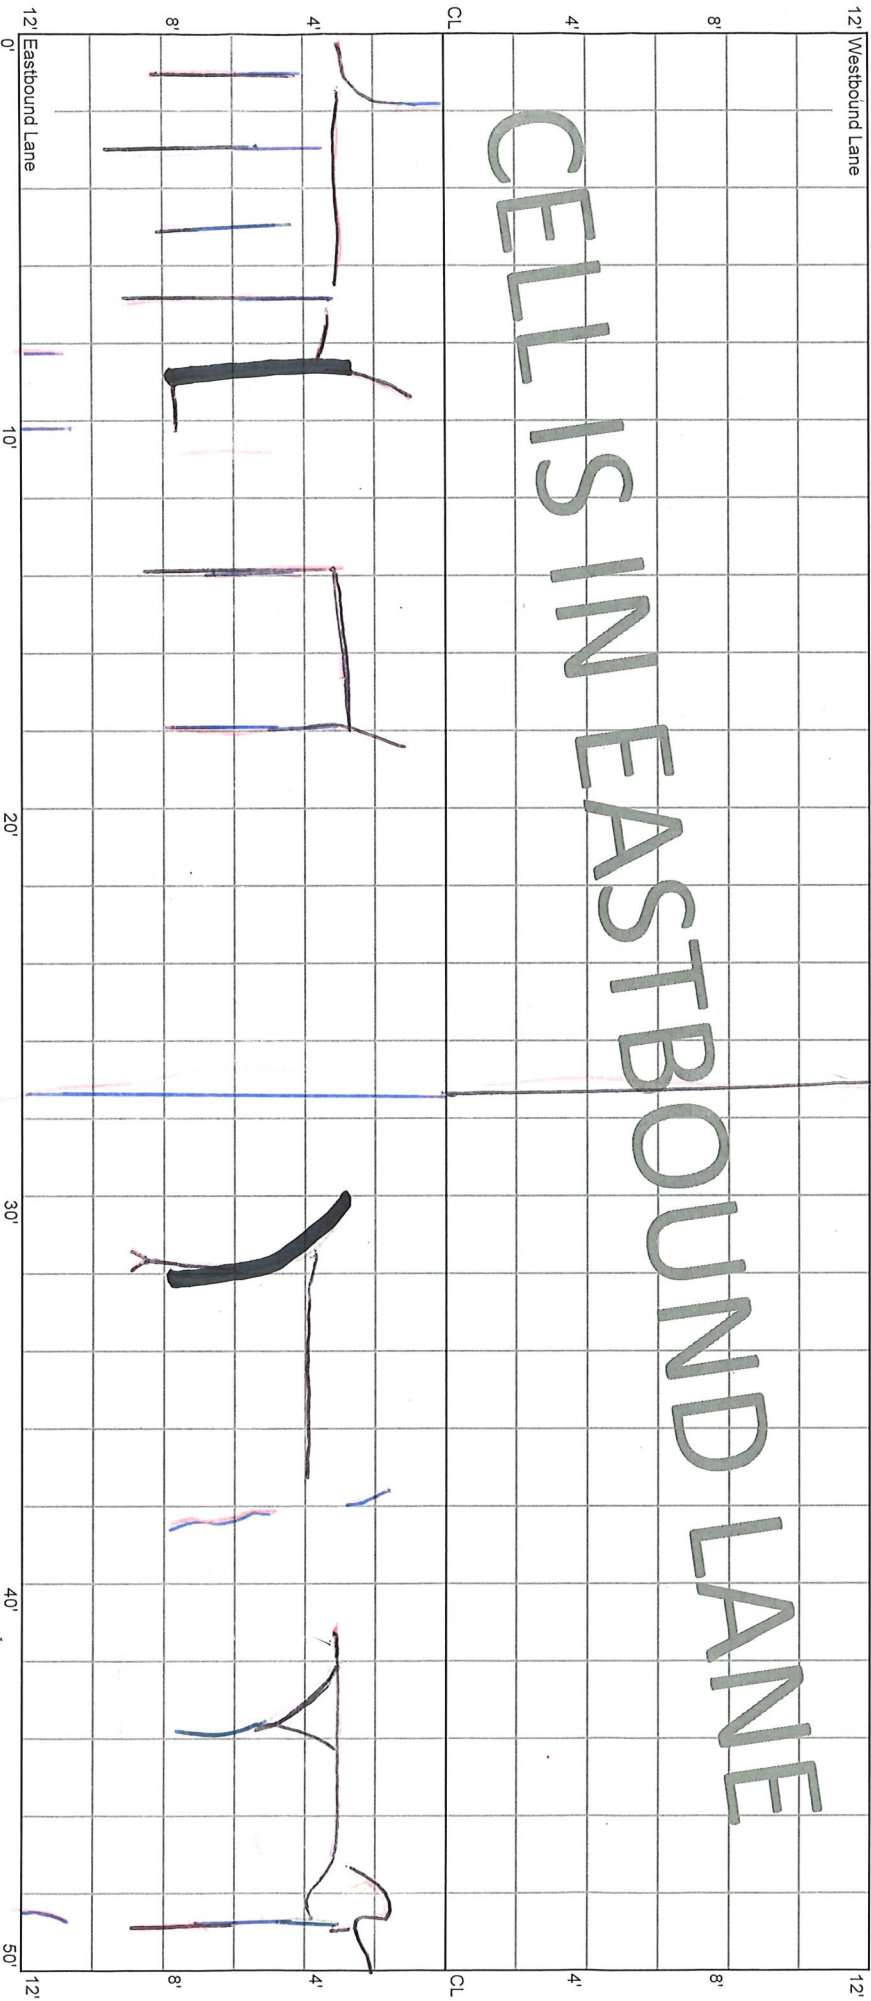

*

M

*
M

Handwritten scribbles at the top of the page.

CELL 7008E
500 - 842 ft


43+50

46+92

0'

342'

12' Westbound Lane

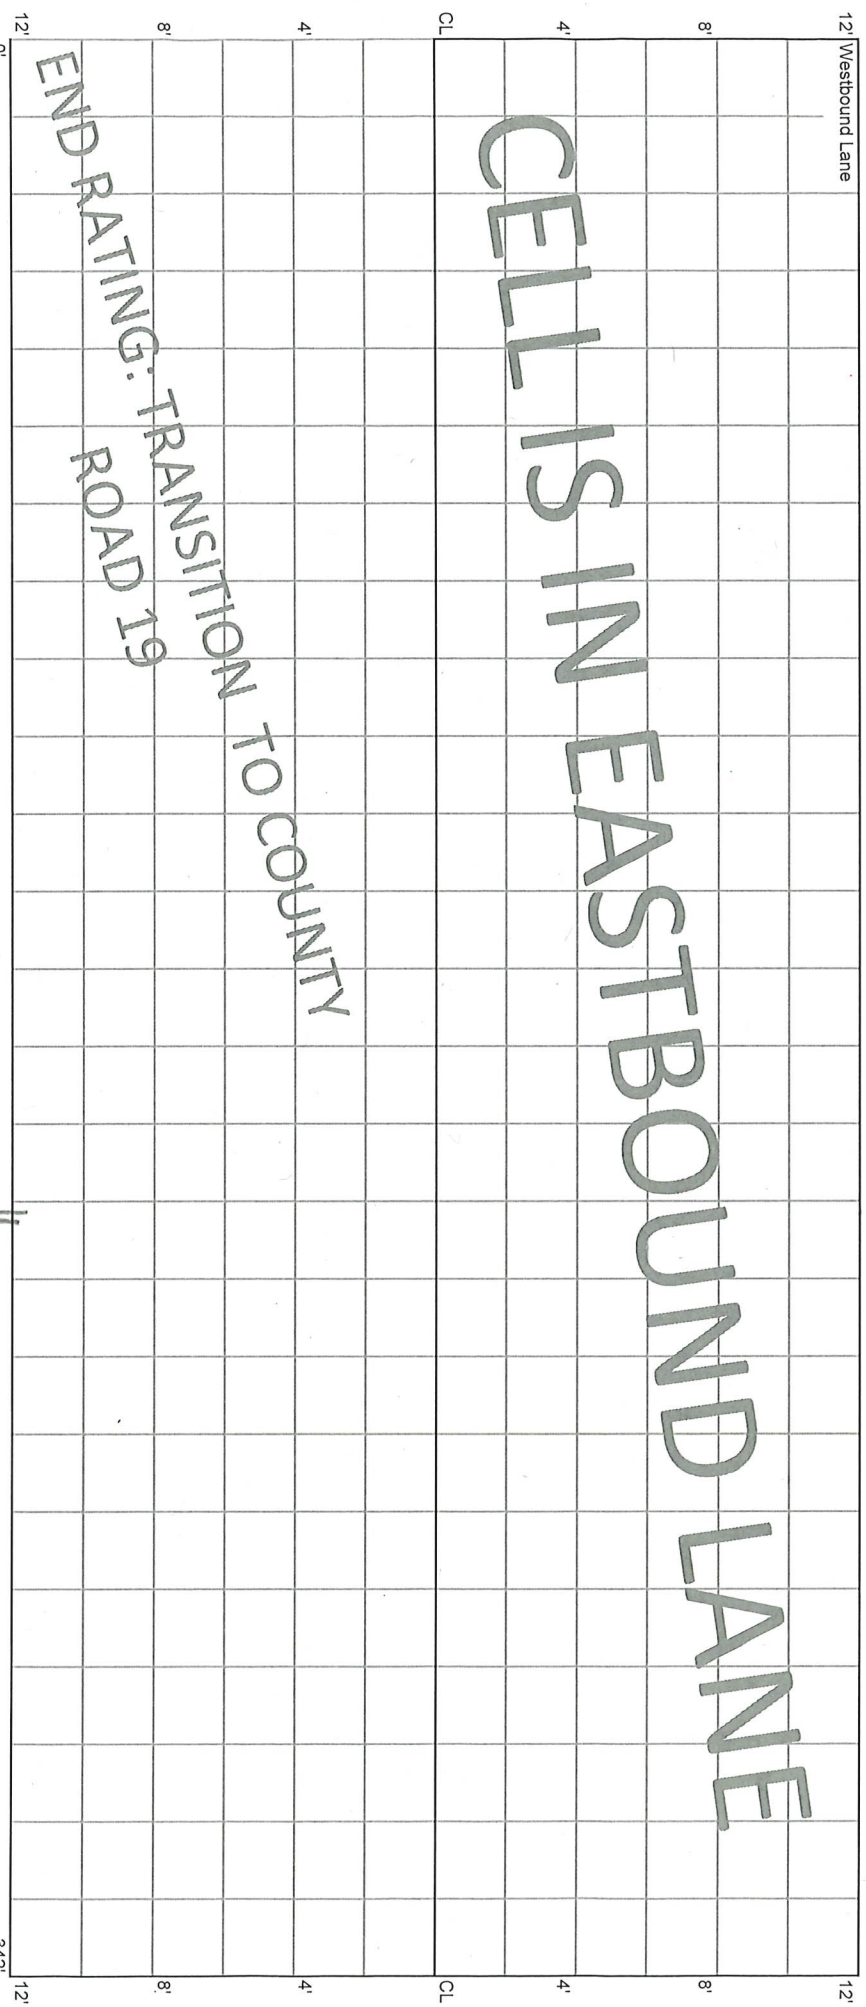

CELL IS IN EASTBOUND LANE

END RATING: TRANSITION TO COUNTY ROAD 19

342'
END