

5.28.20 E.J.

10.14.20 1.3.22

1.4.21


File 70TH ST

10+50

Cell 7012
CELL 7002W
0 - 50 ft

10+00

⊗ → CL ST RK

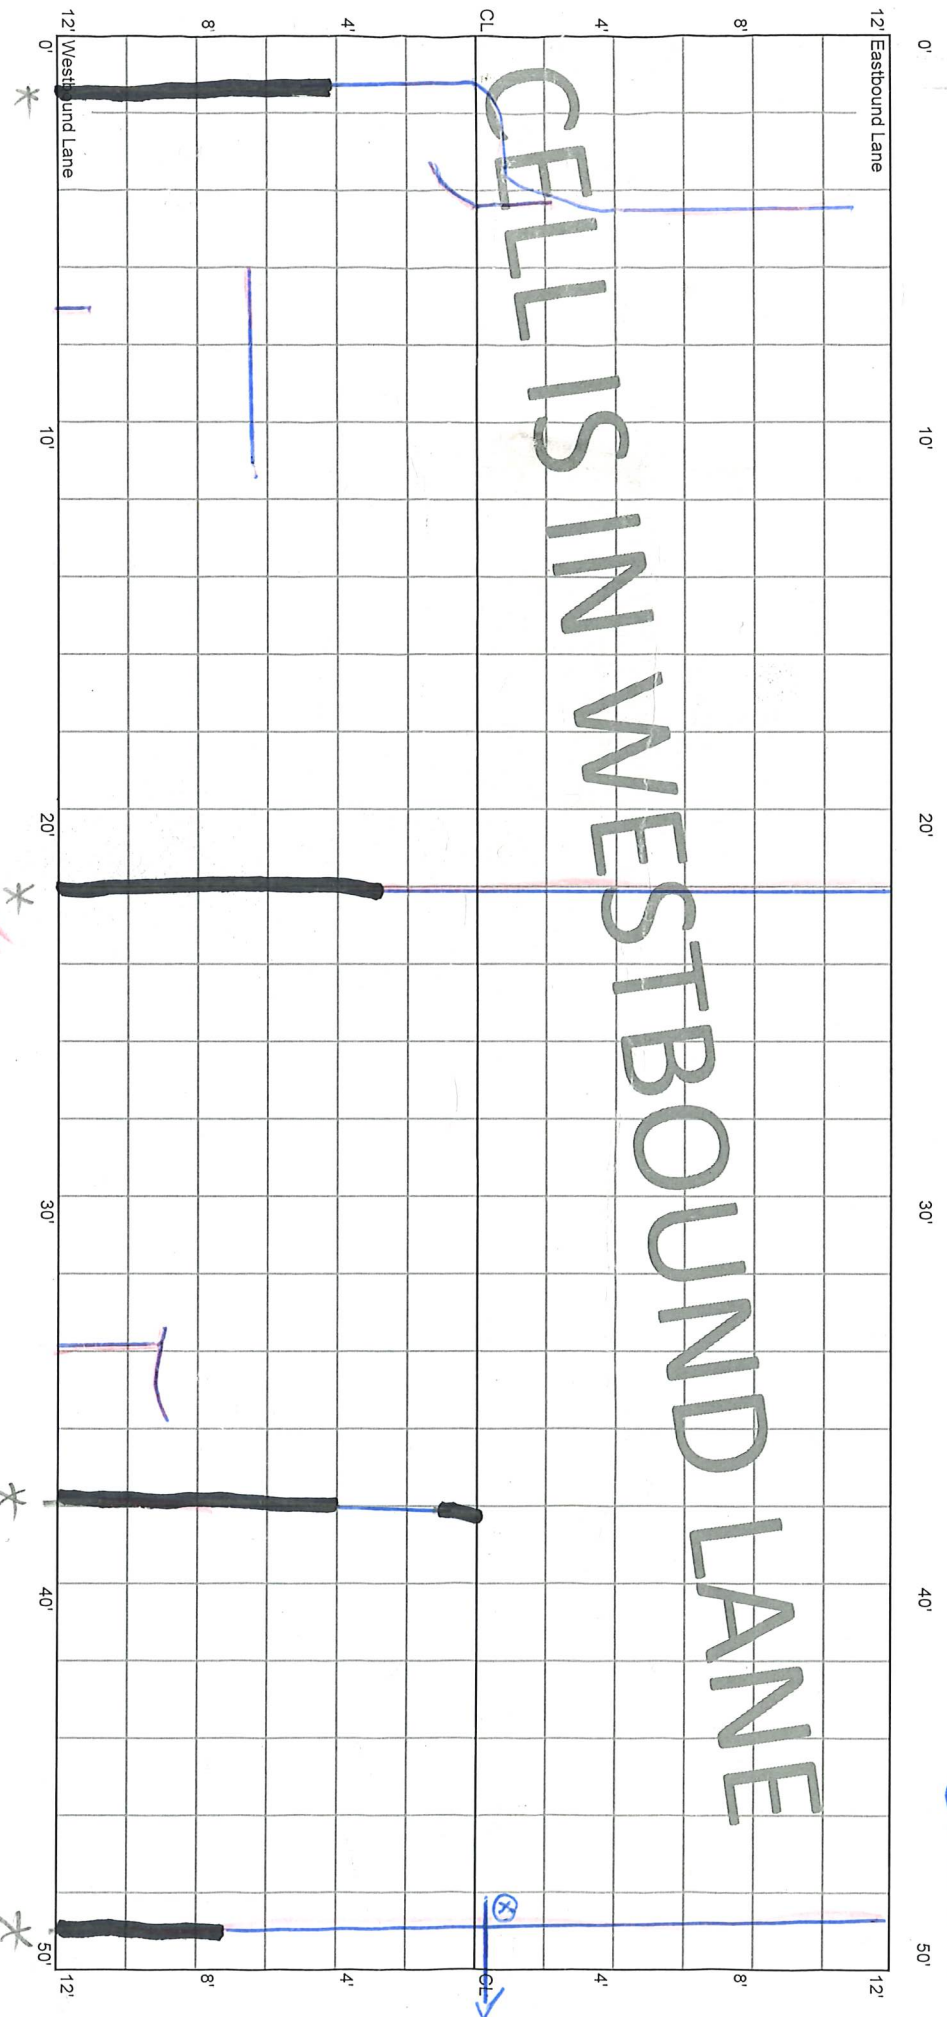

* Route & Seal

AF

CELL 7002W
50 - 100 ft

10+00

9+50


12' Eastbound Lane

0' 10' 20' 30' 40' 50'

CELLS IN WESTBOUND LANE

12' Westbound Lane

0' 10' 20' 30' 40' 50'

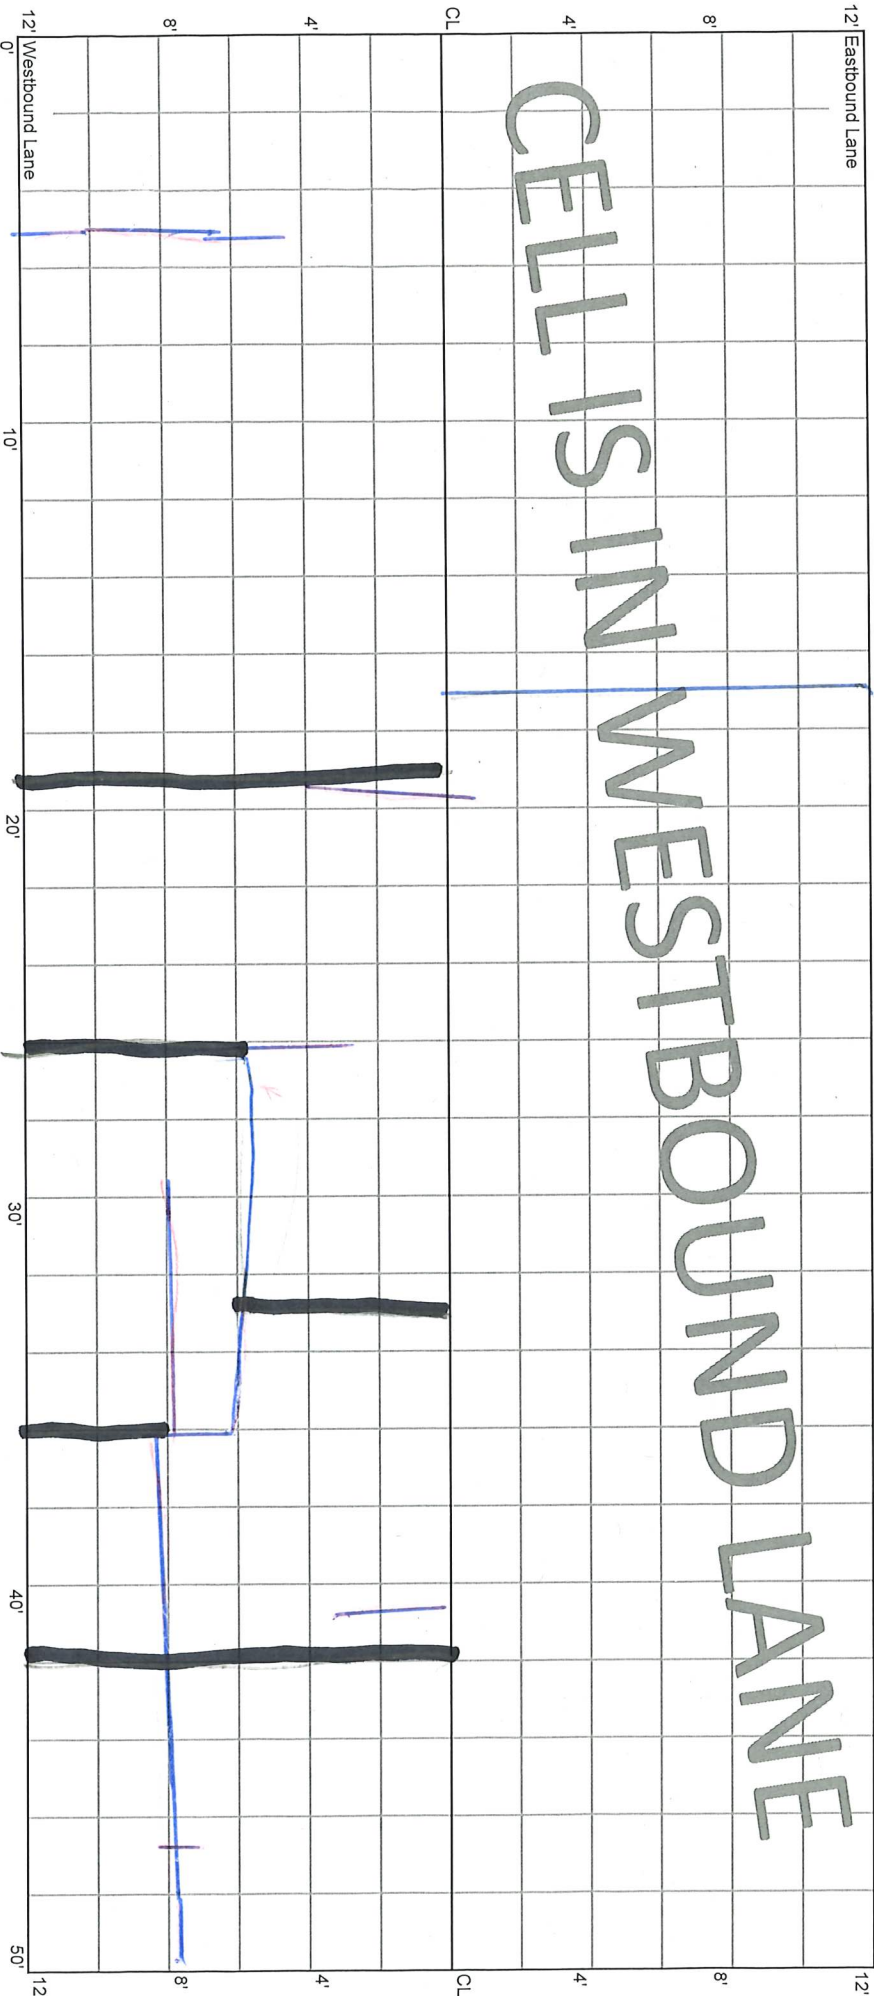

SR


HP

CELL 7002W
100 - 150 ft

9+50

9+00

CELLS IN WESTBOUND LANE

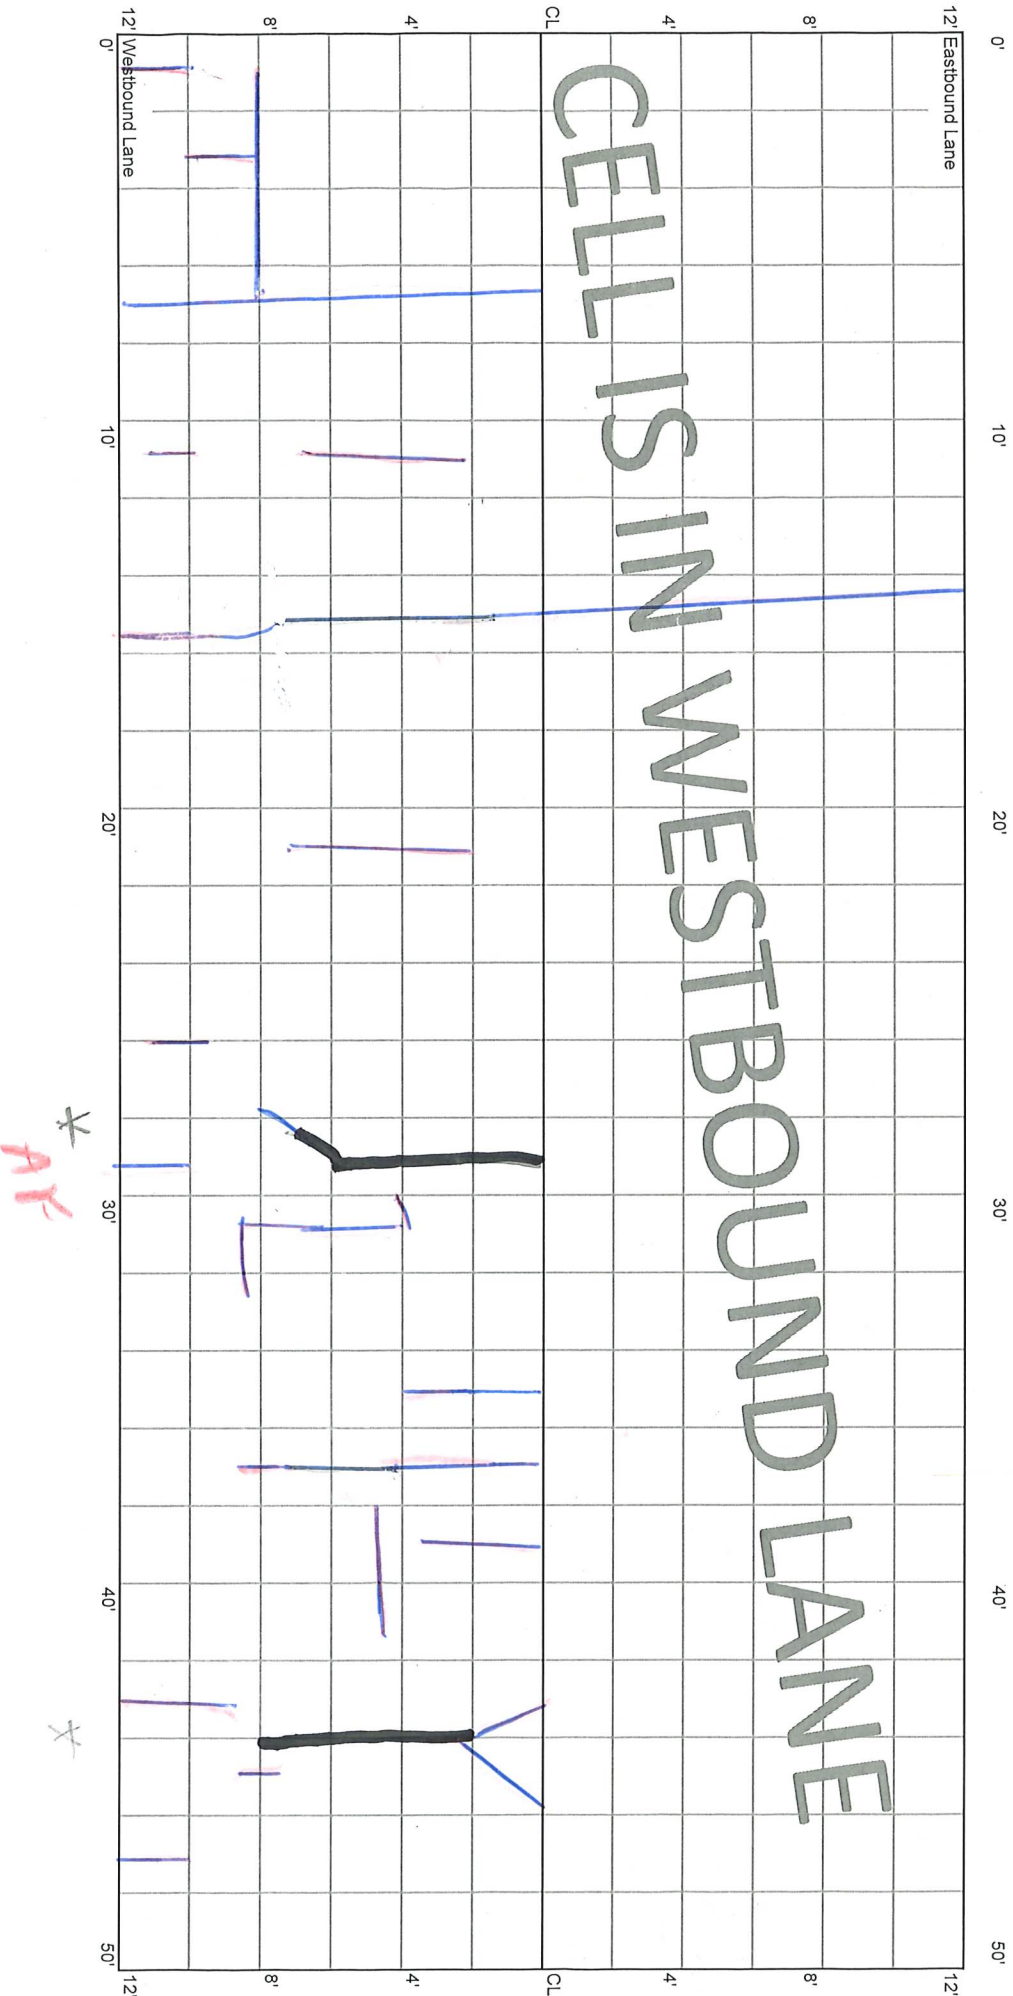

CELL 7002W
150 - 200 ft


9+00

8+50

12' Eastbound Lane

12' Westbound Lane


CELL IS IN WESTBOUND LANE

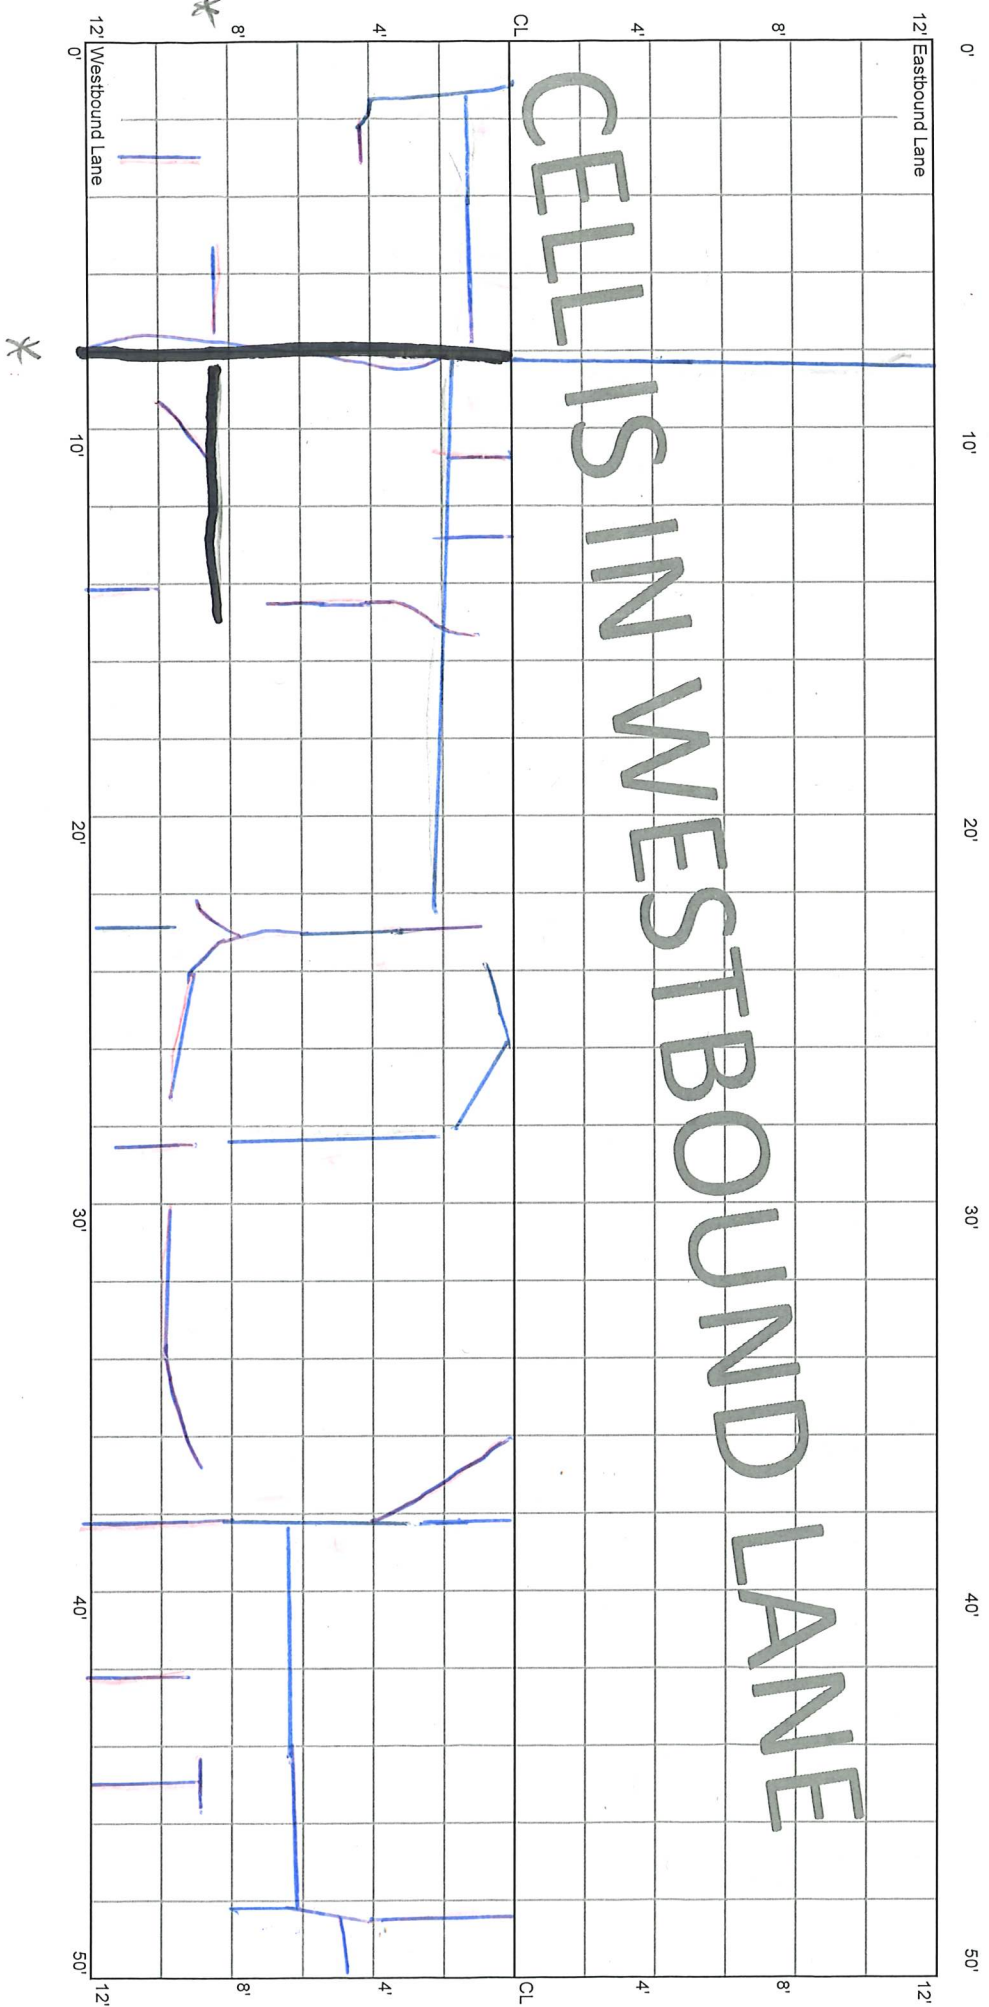

CELL 7002W
200 - 250 ft

8+50

8+00

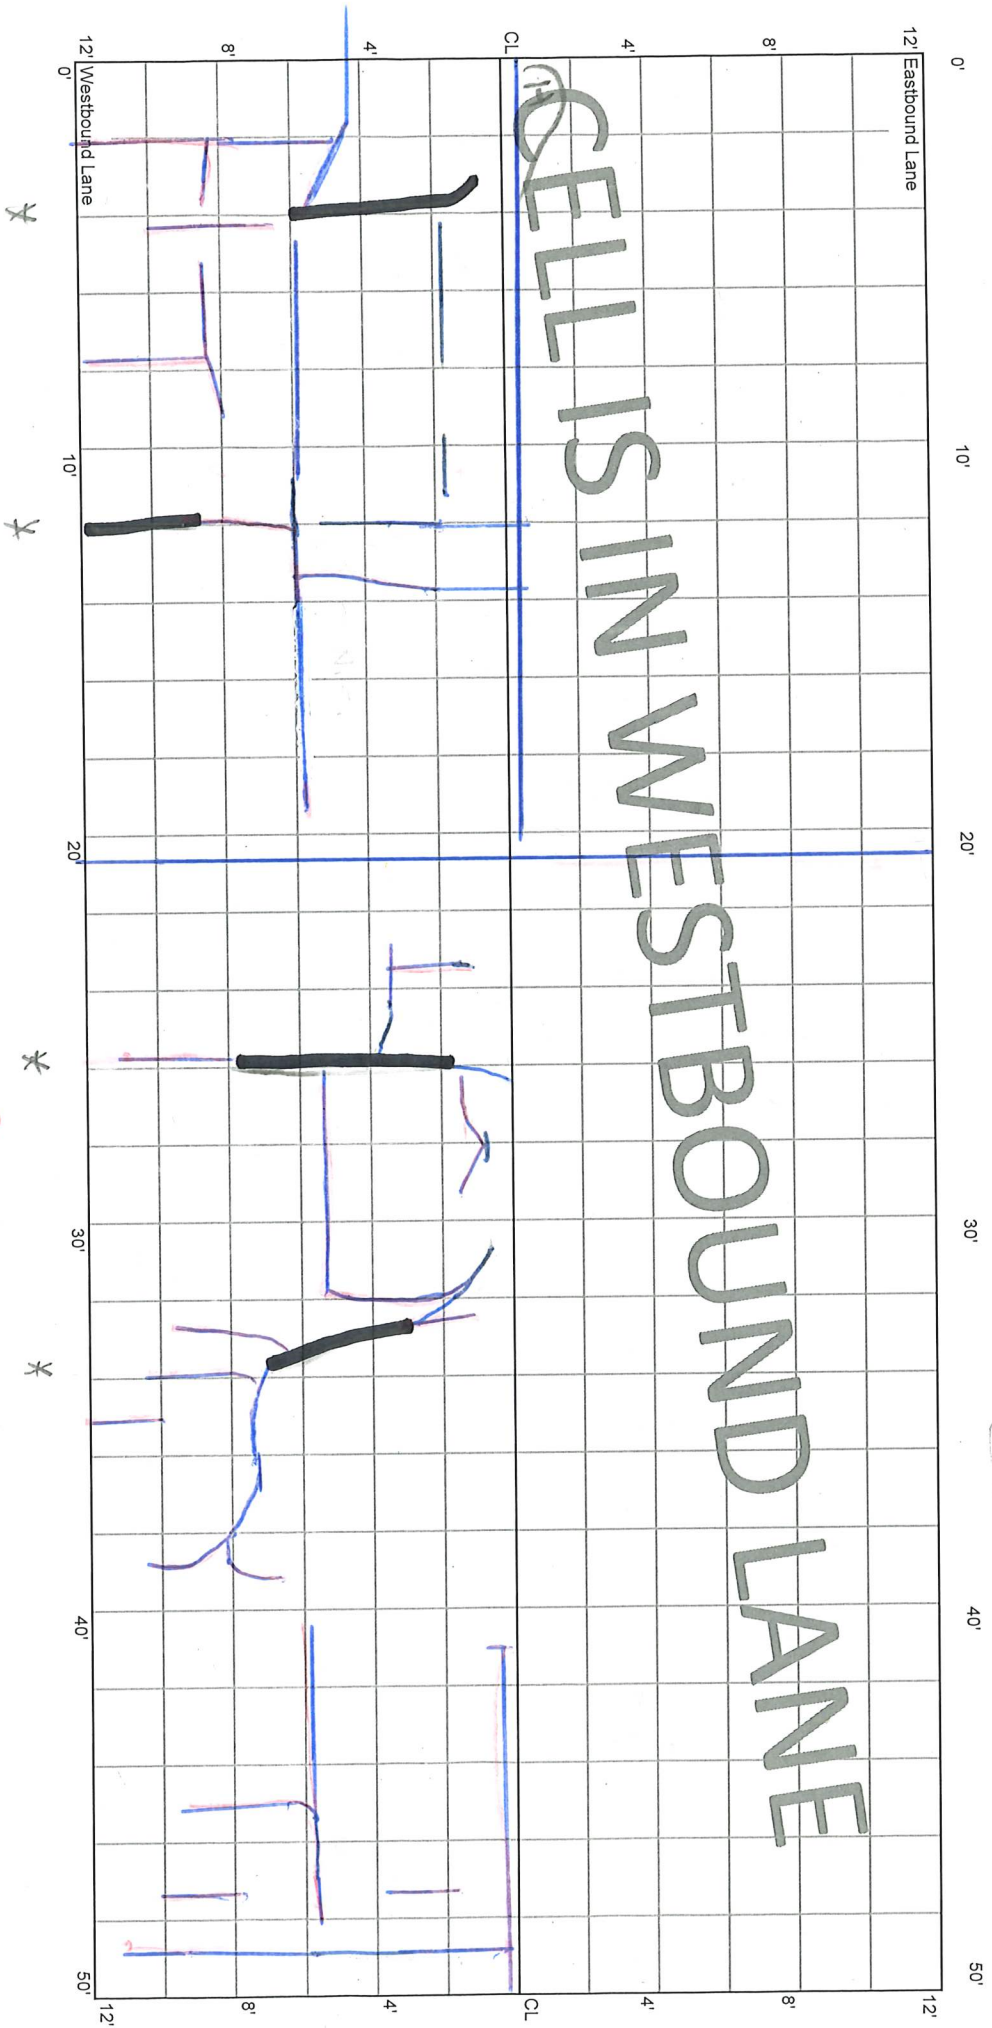

0' 10' 20' 30' 40' 50'

12' Eastbound Lane 12' Westbound Lane

* * * *


SR

CELL 7002W
250 - 300 ft

8+00

7+50

CELLS IN WESTBOUND LANE

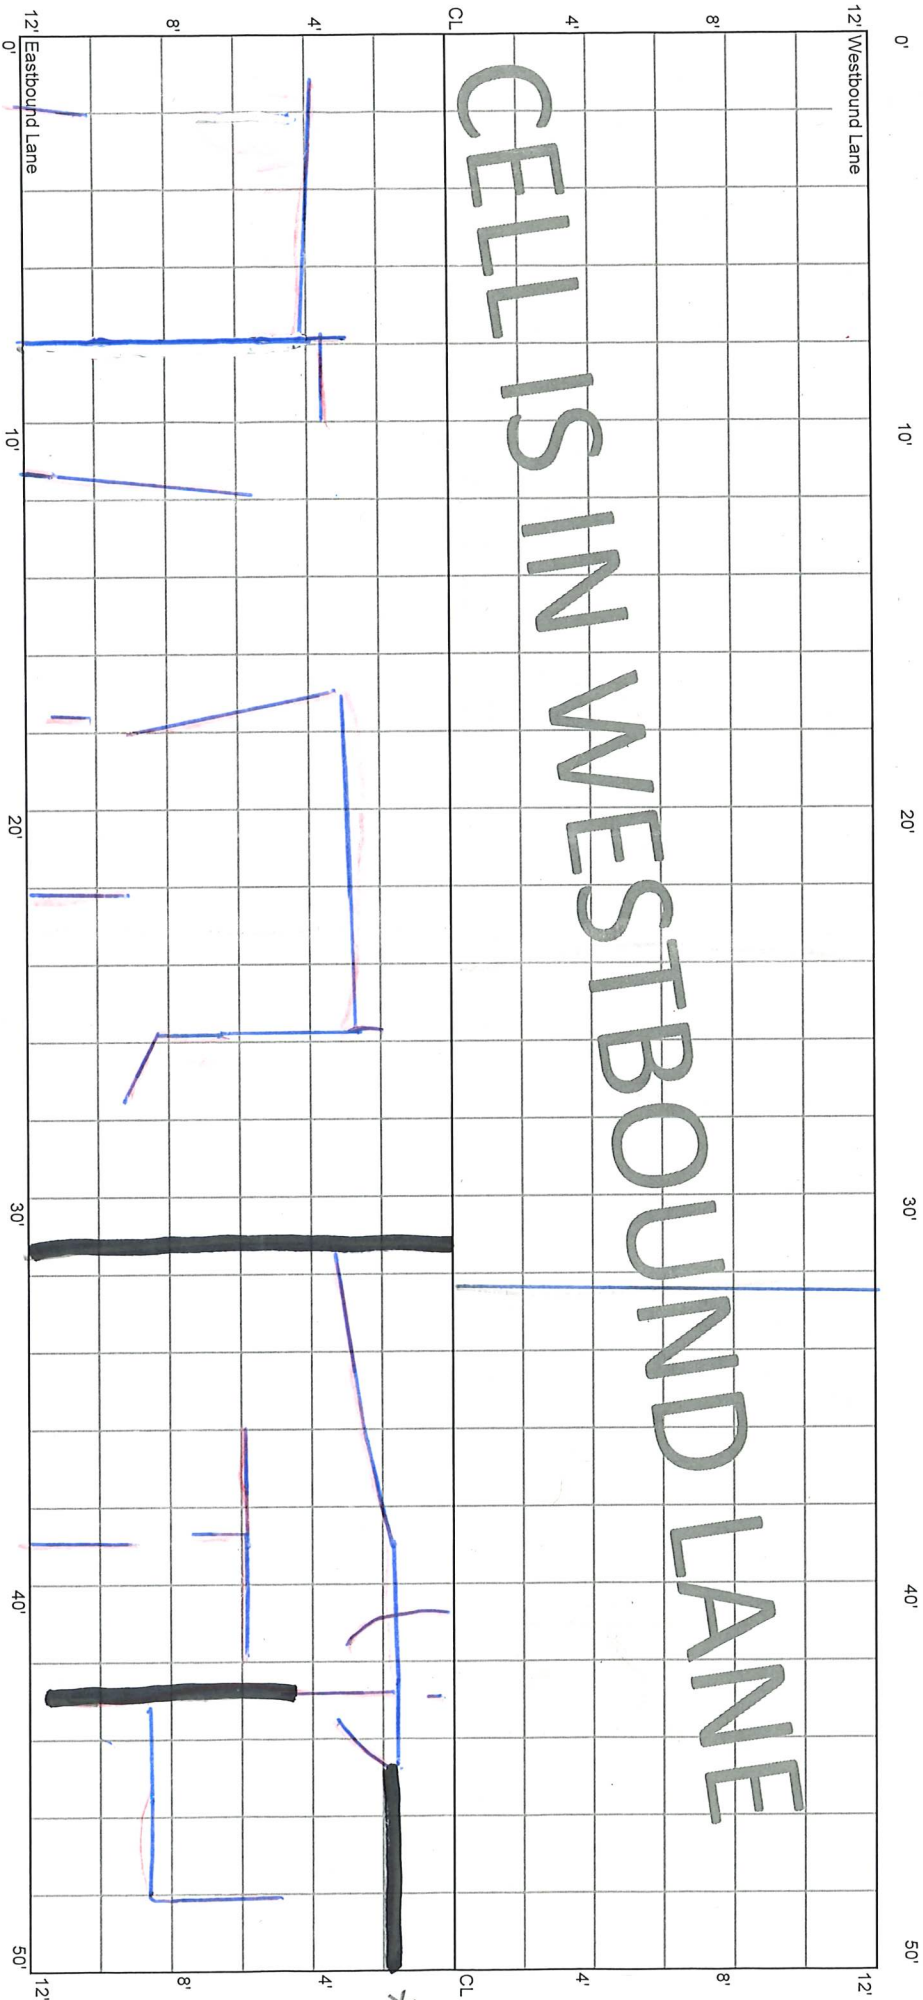

* AF

*

*

CELL 7002W
300 - 350 ft

7+50

7+00

12' Eastbound Lane

0' 10' 20' 30' 40' 50'

CELLS IN WESTBOUND LANE

12' Westbound Lane

0' 10' 20' 30' 40' 50'

* * * * *


N.R.



CELL 7002W
350 - 400 ft

7+00

6+50

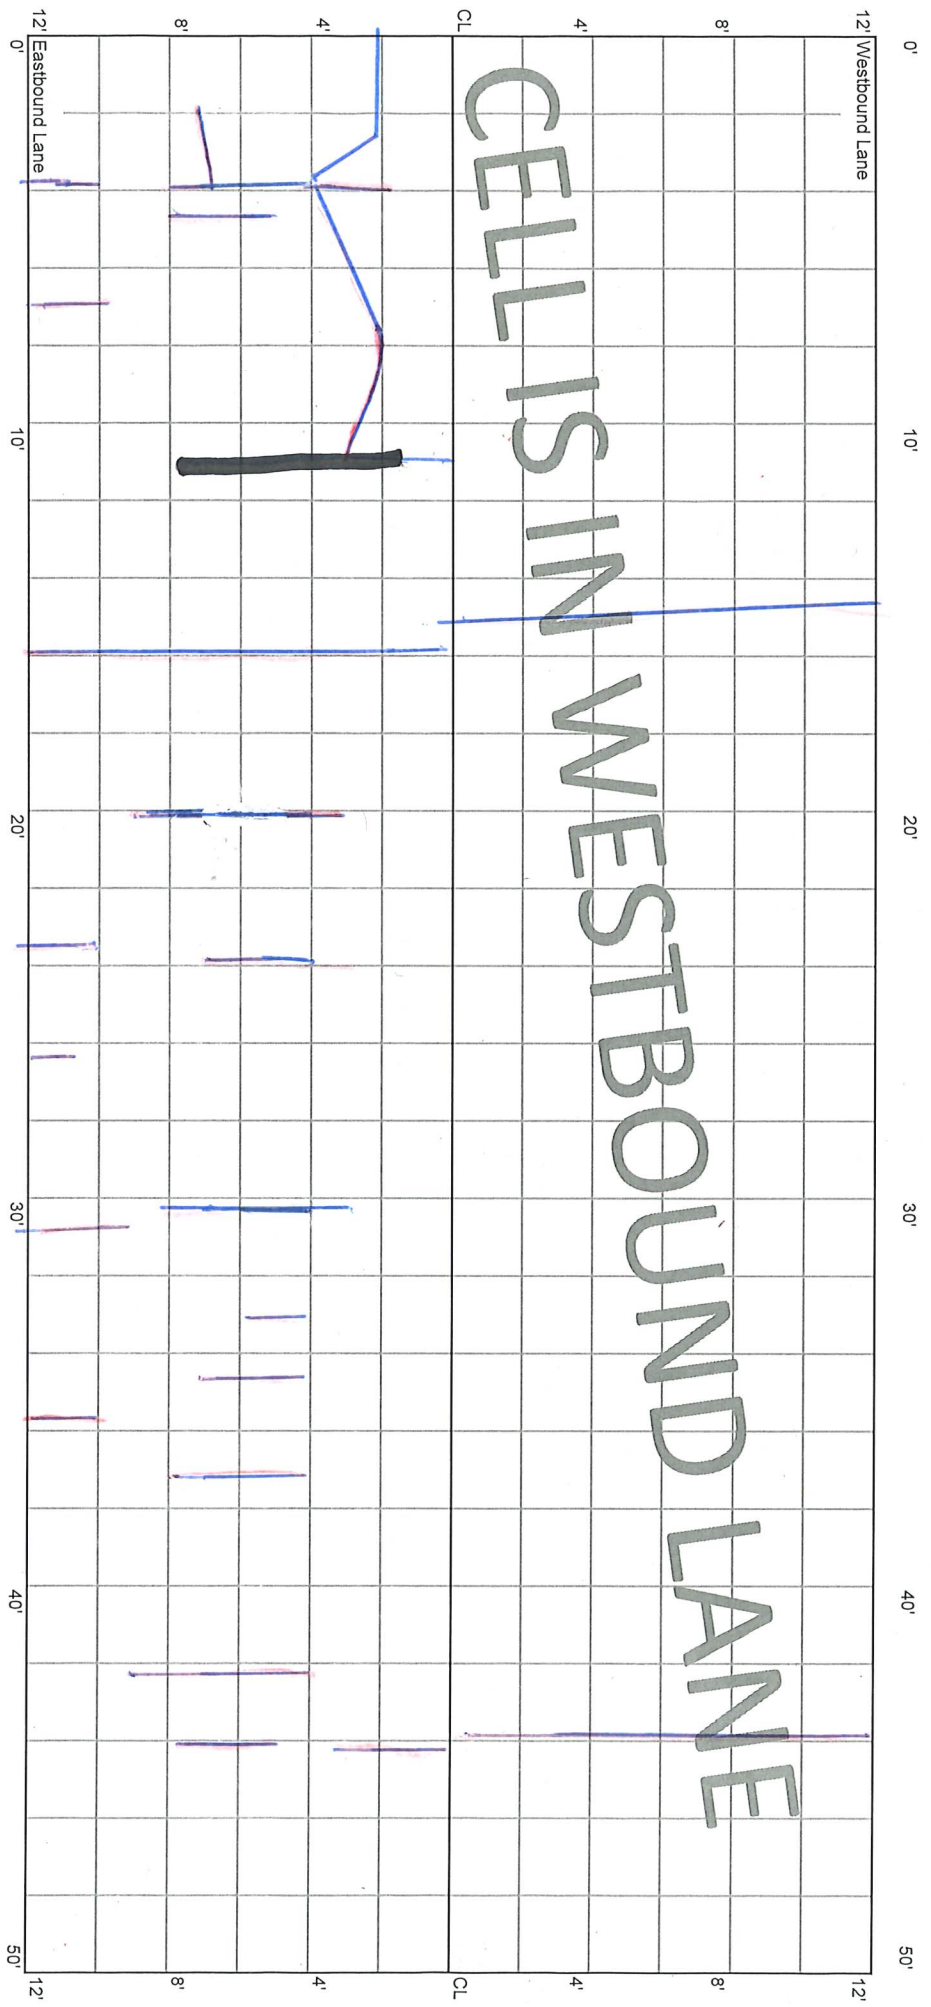

CELLS IN WESTBOUND LANE

*


6'

6'

CELL 7002W
400 - 450 ft

6+50

6+00

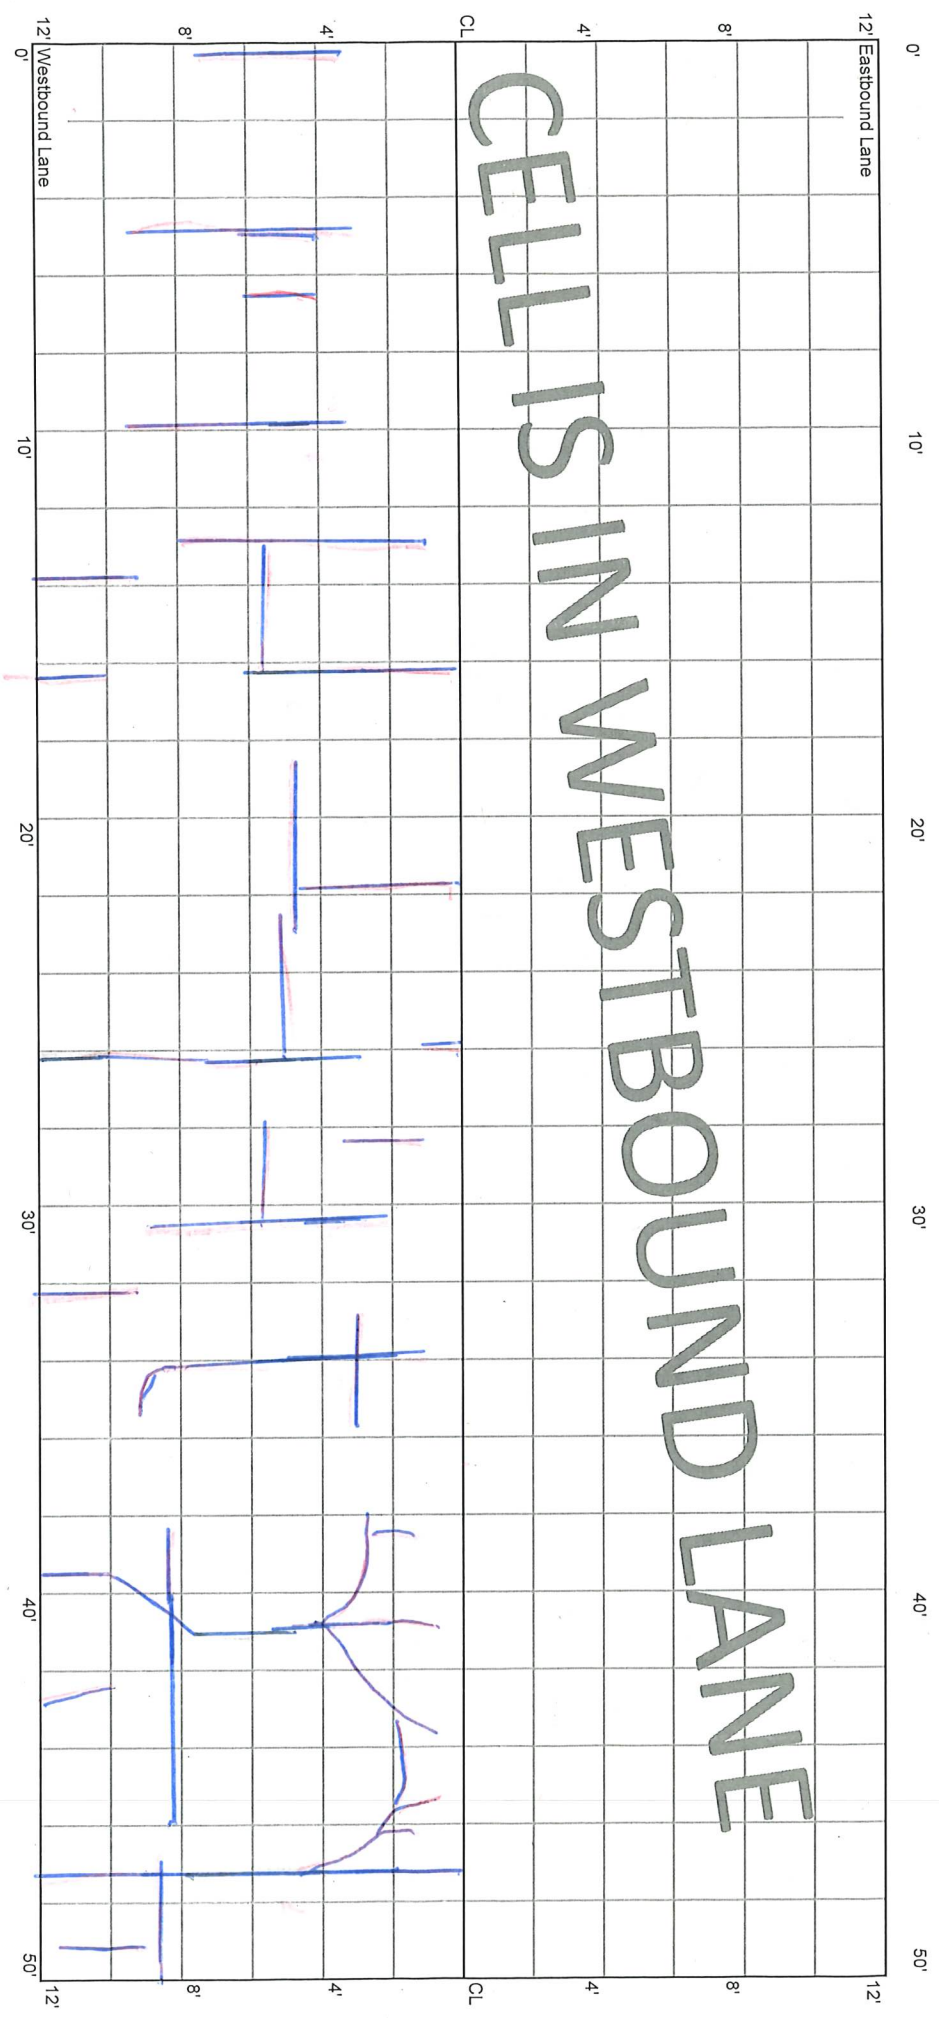

6'

CELL 7002W
450 - 500 ft

6+00

5+50


12' Eastbound Lane

12' Westbound Lane

CL

CL

CELLS IN WESTBOUND LANE

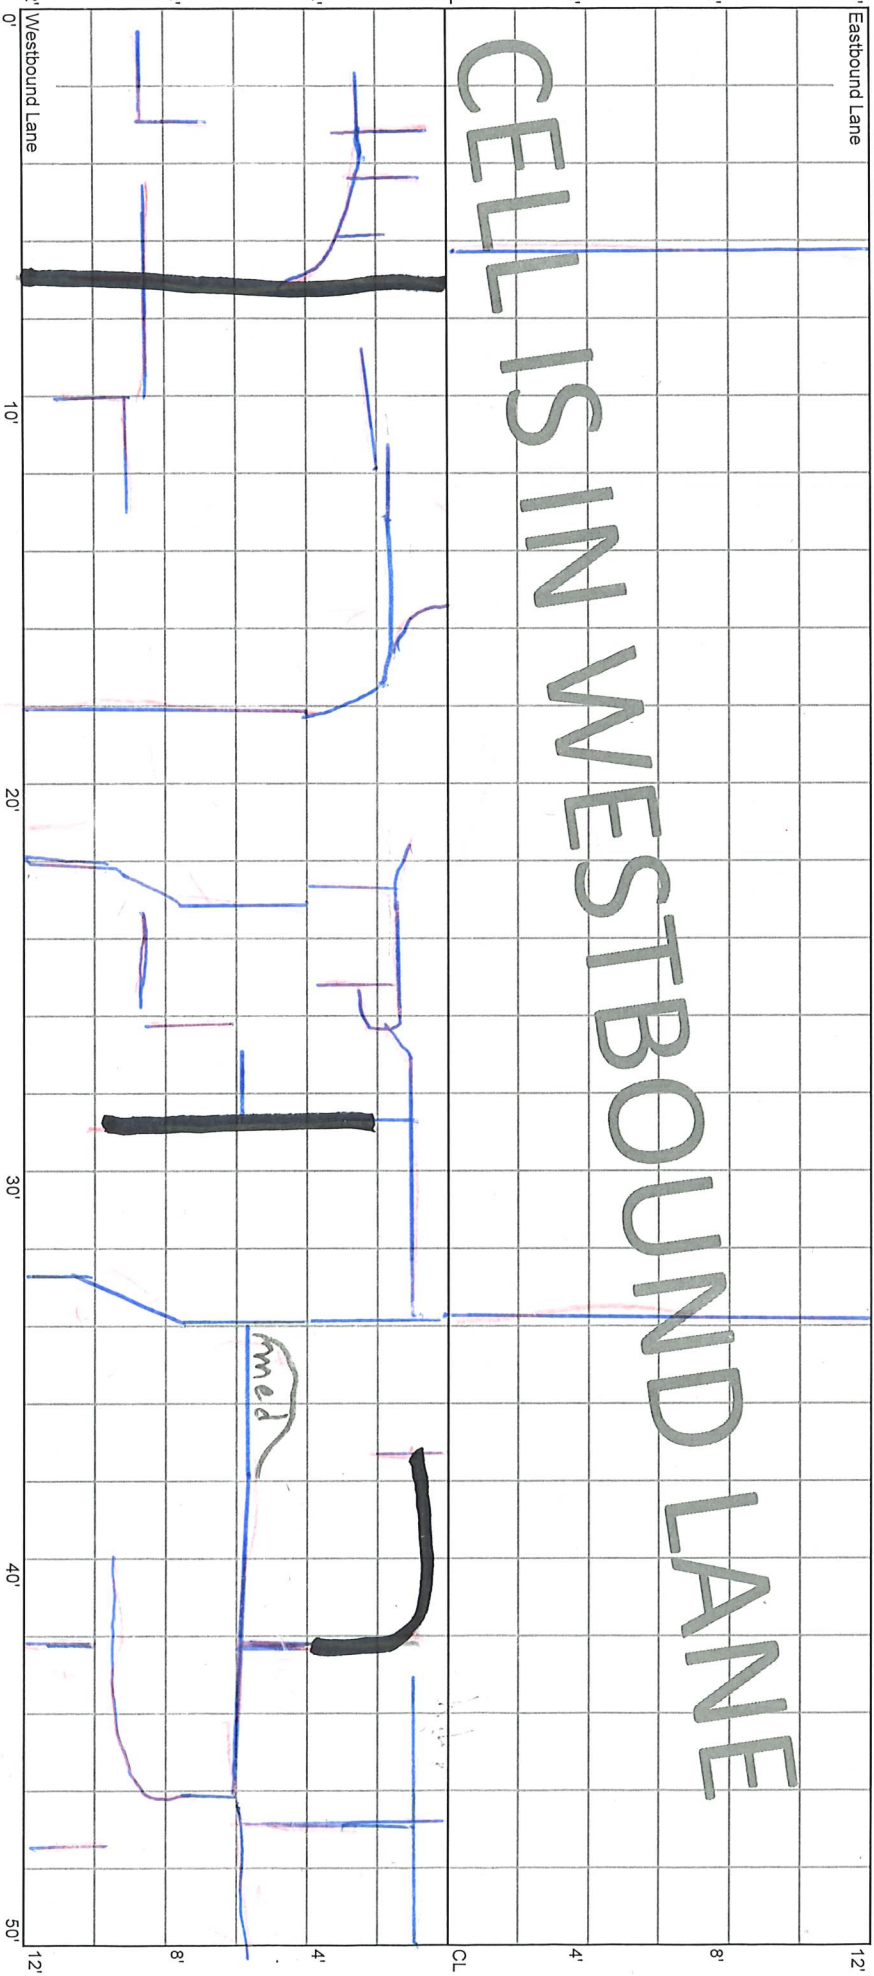

CELL 7002W
500 - 550 ft

