

5:28:00 E.J.

10.14.20 1.3.22

1.4.21 8.30.22

9.16.21

10+50

Cell 7012W


CELL 7002W

0 - 50 ft

At Mailbox

10+00

⊗ → CL ST AS

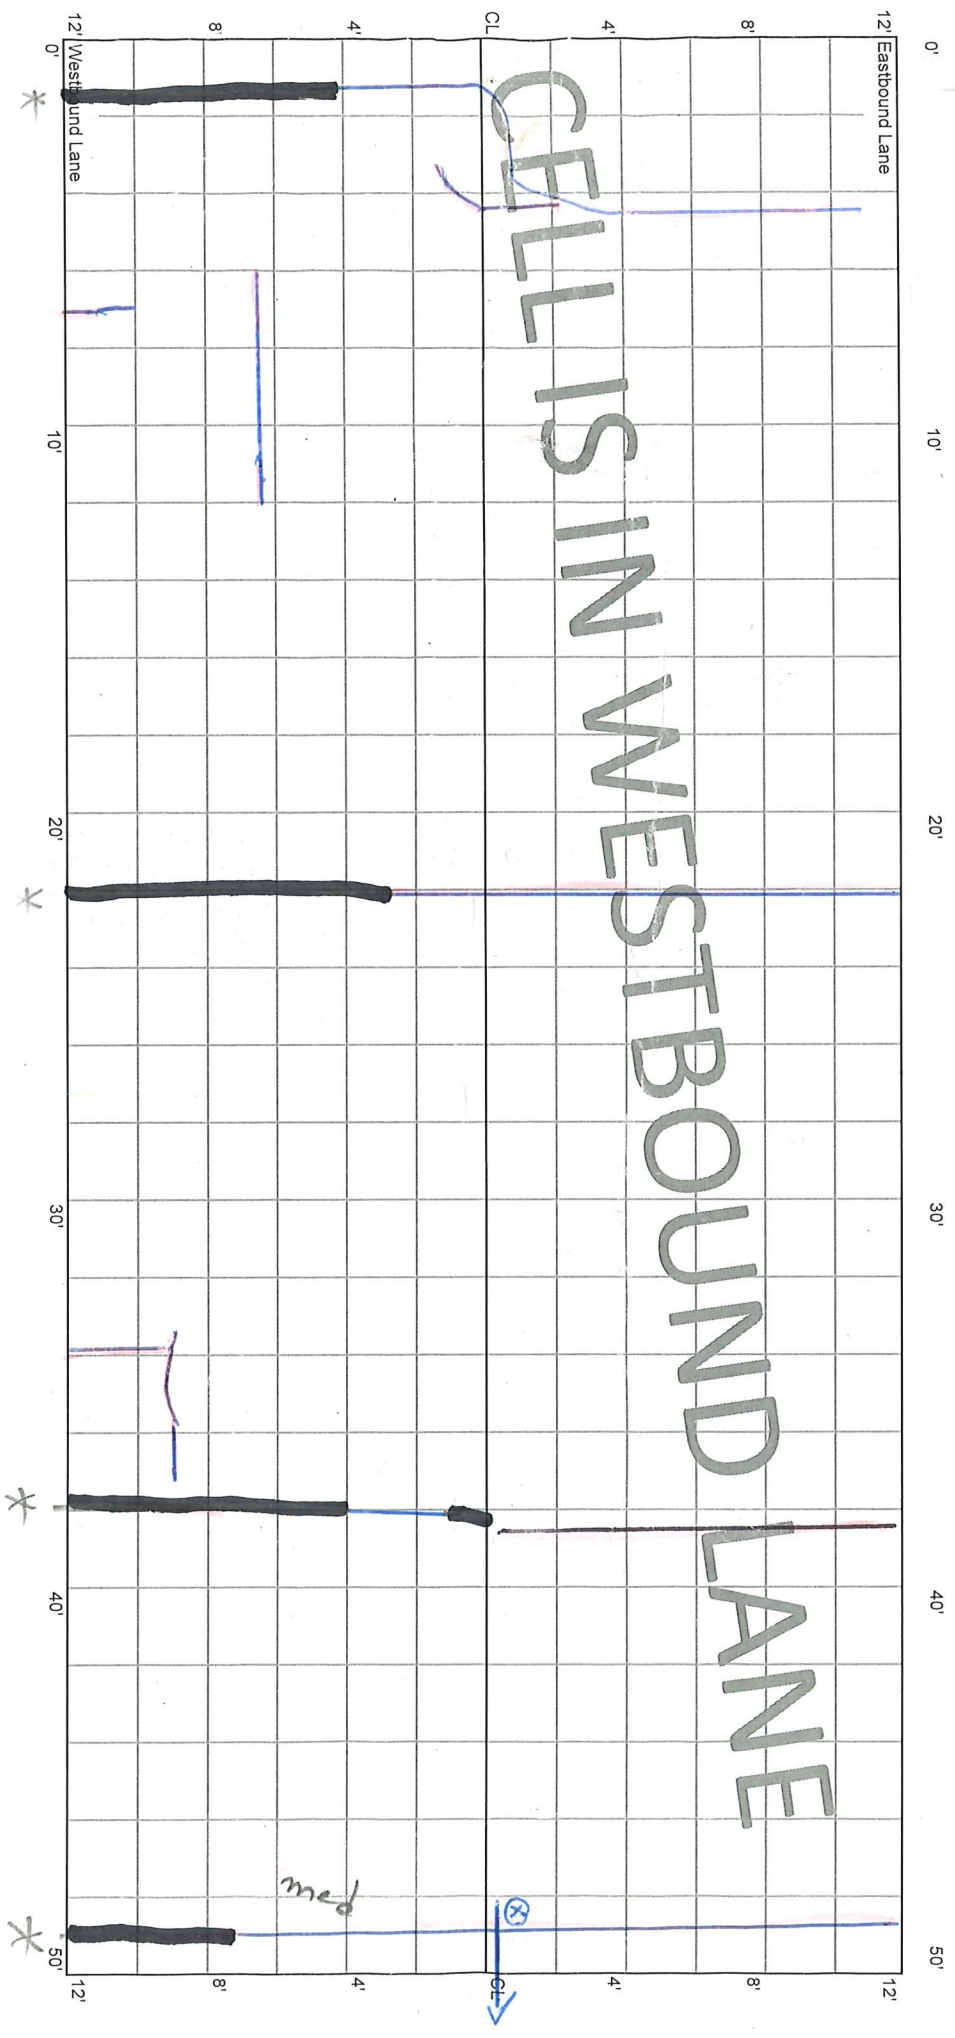

CELLS IN WESTBOUND LANE

* Route Seal

AF, SP 1.5'


med

CELL 7002W
50 - 100 ft

10+00

9+50

CELLS IN WESTBOUND LANE

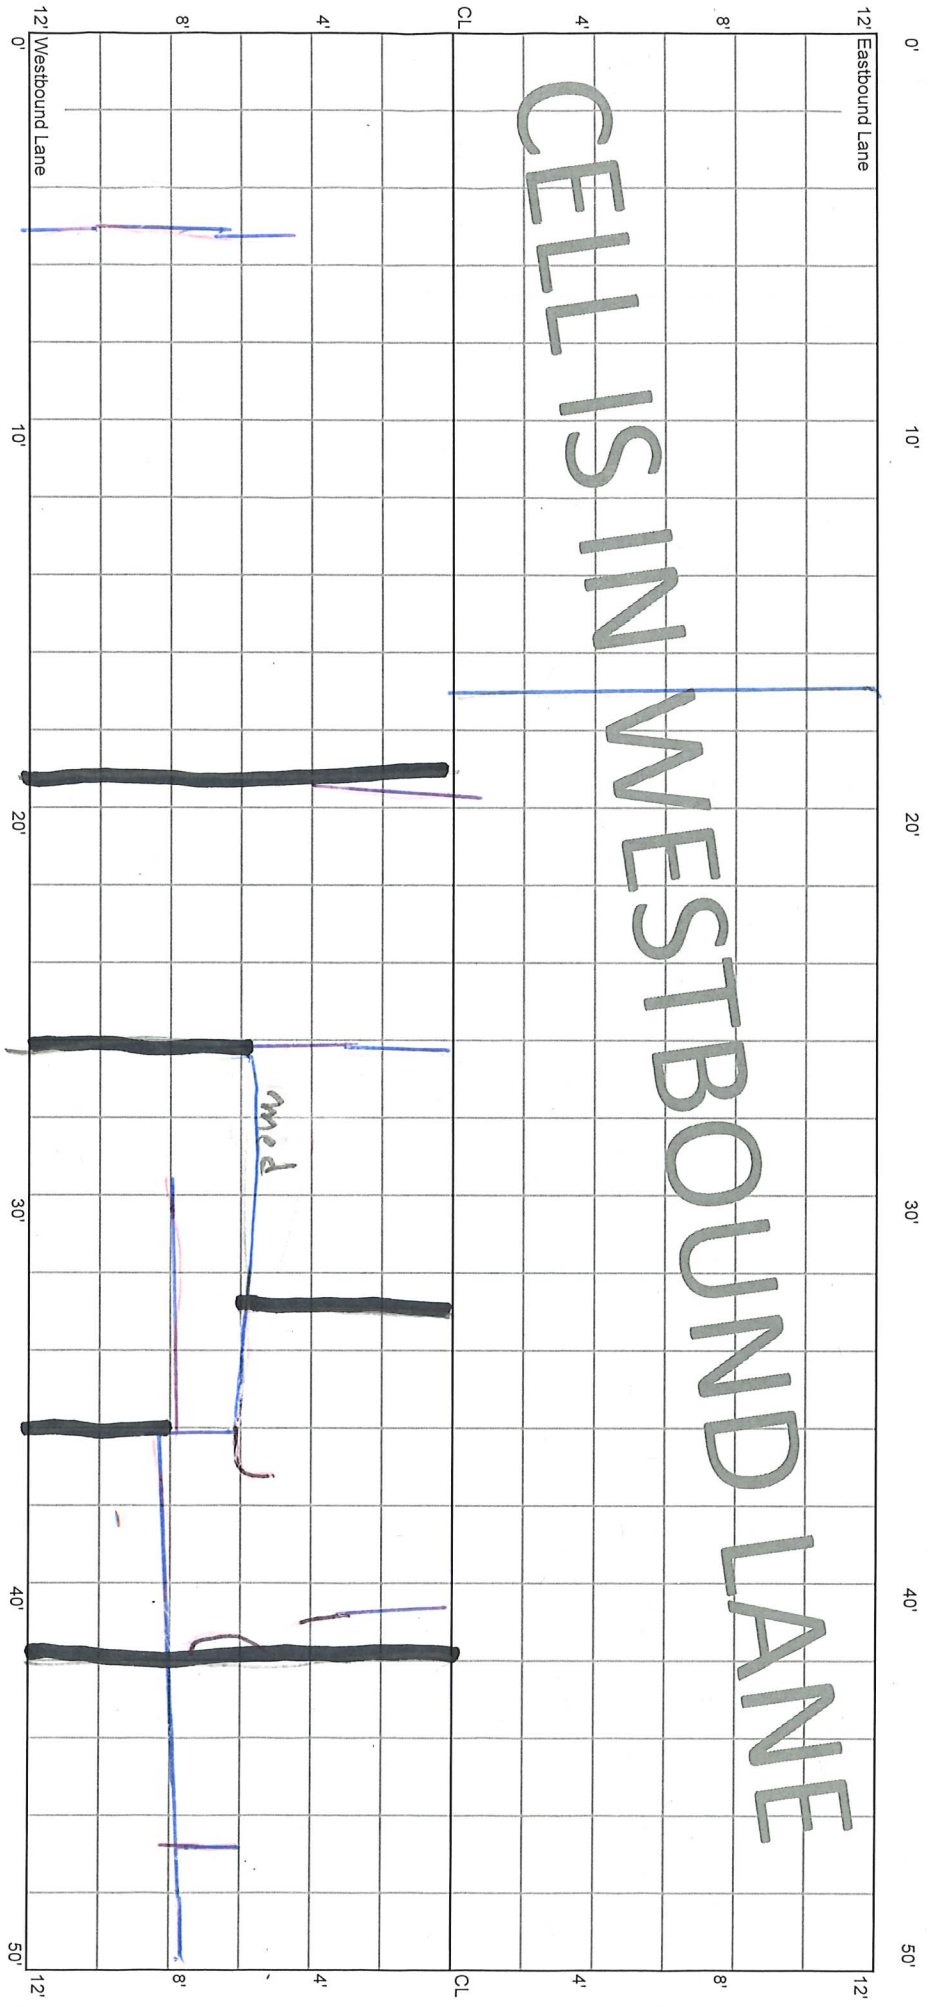

S.P.1


AF

CELL 7002W
100 - 150 ft

9+50

9+00

CELLS IN WESTBOUND LANE

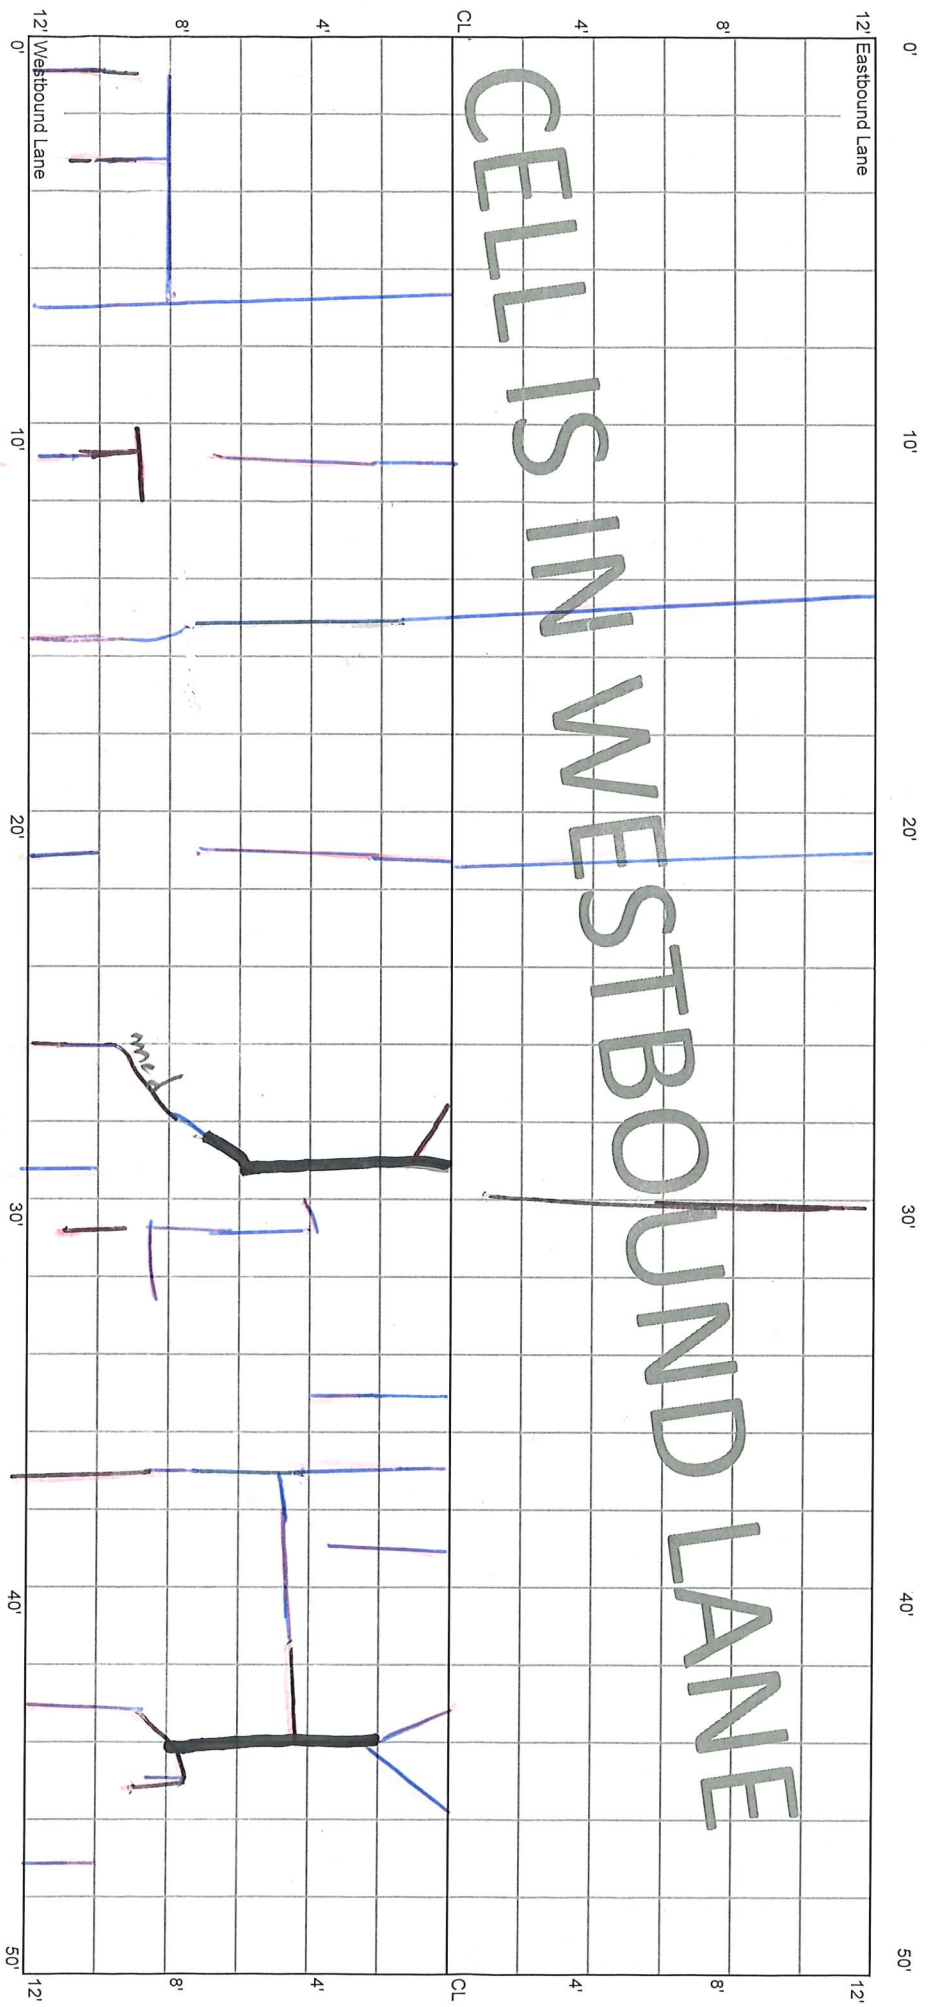


AP

CELL 7002W
150 - 200 ft

9+00


8+50

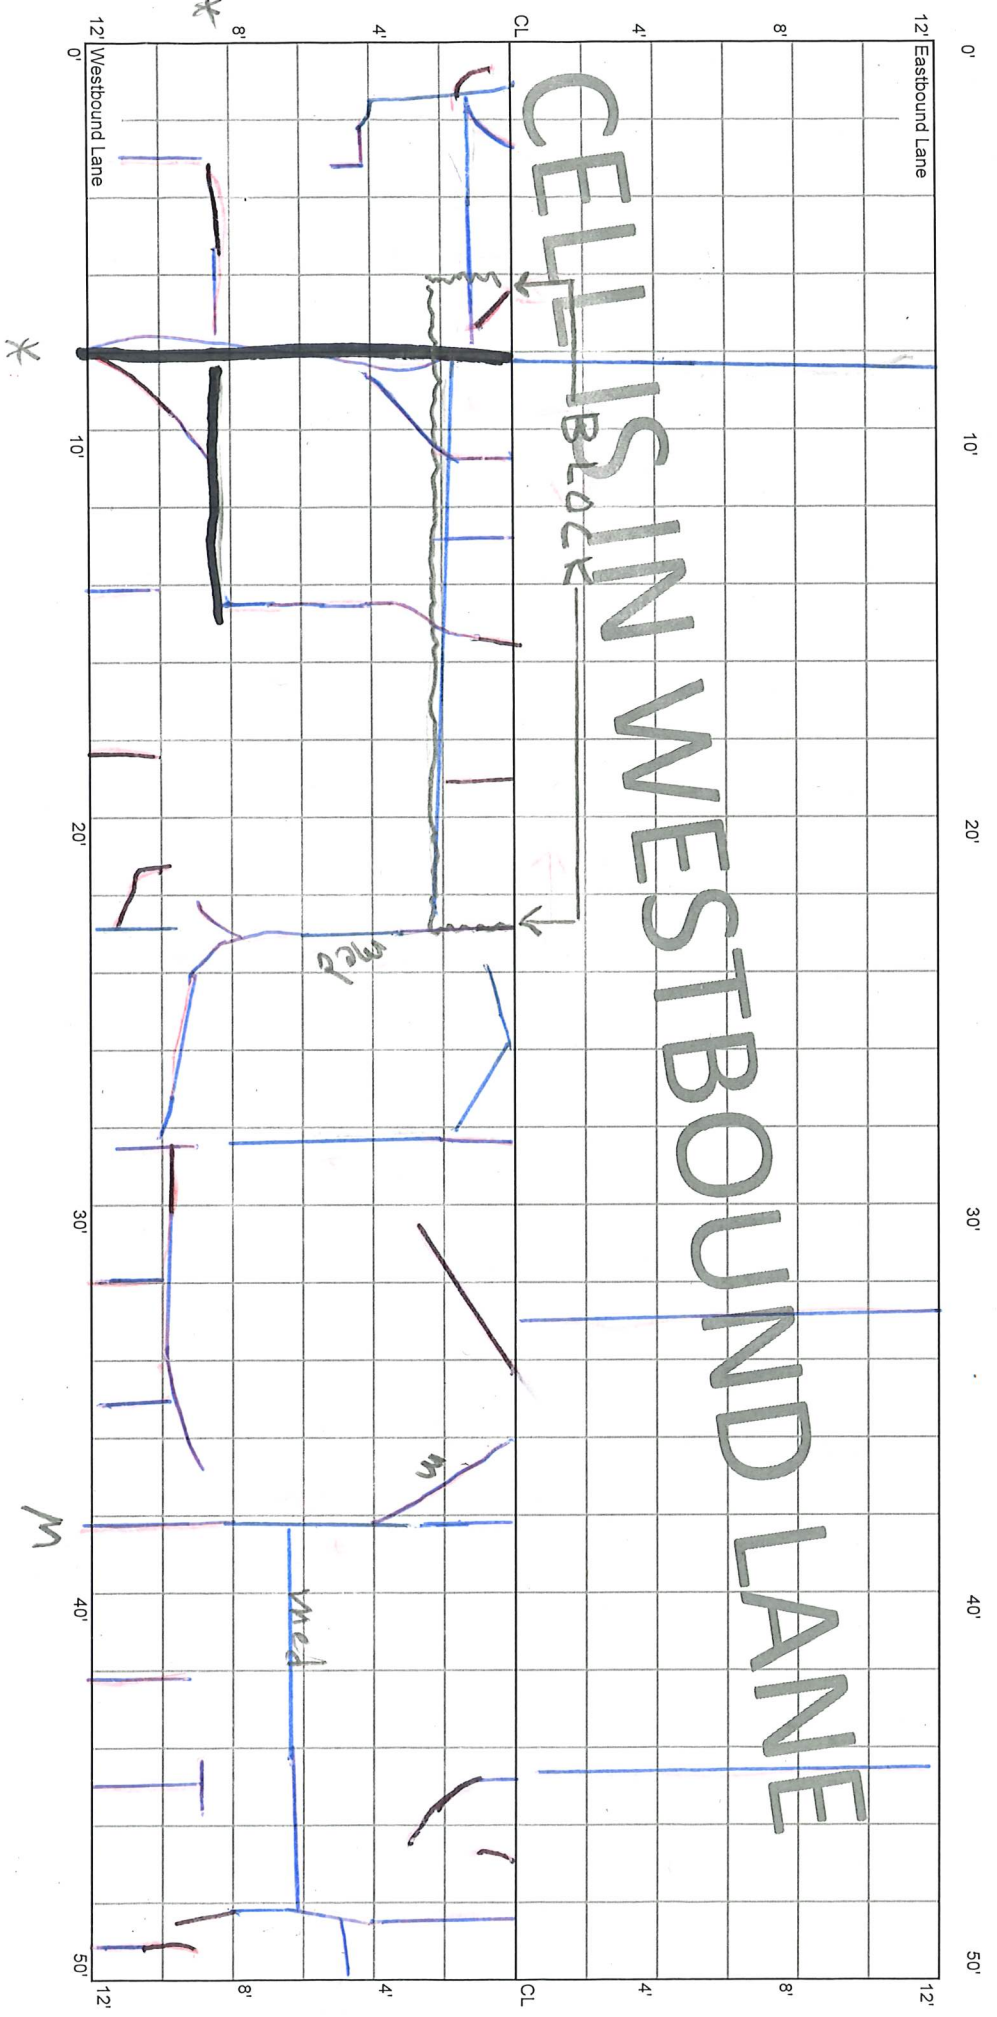

CELL 7002W
200 - 250 ft

8+50

8+00

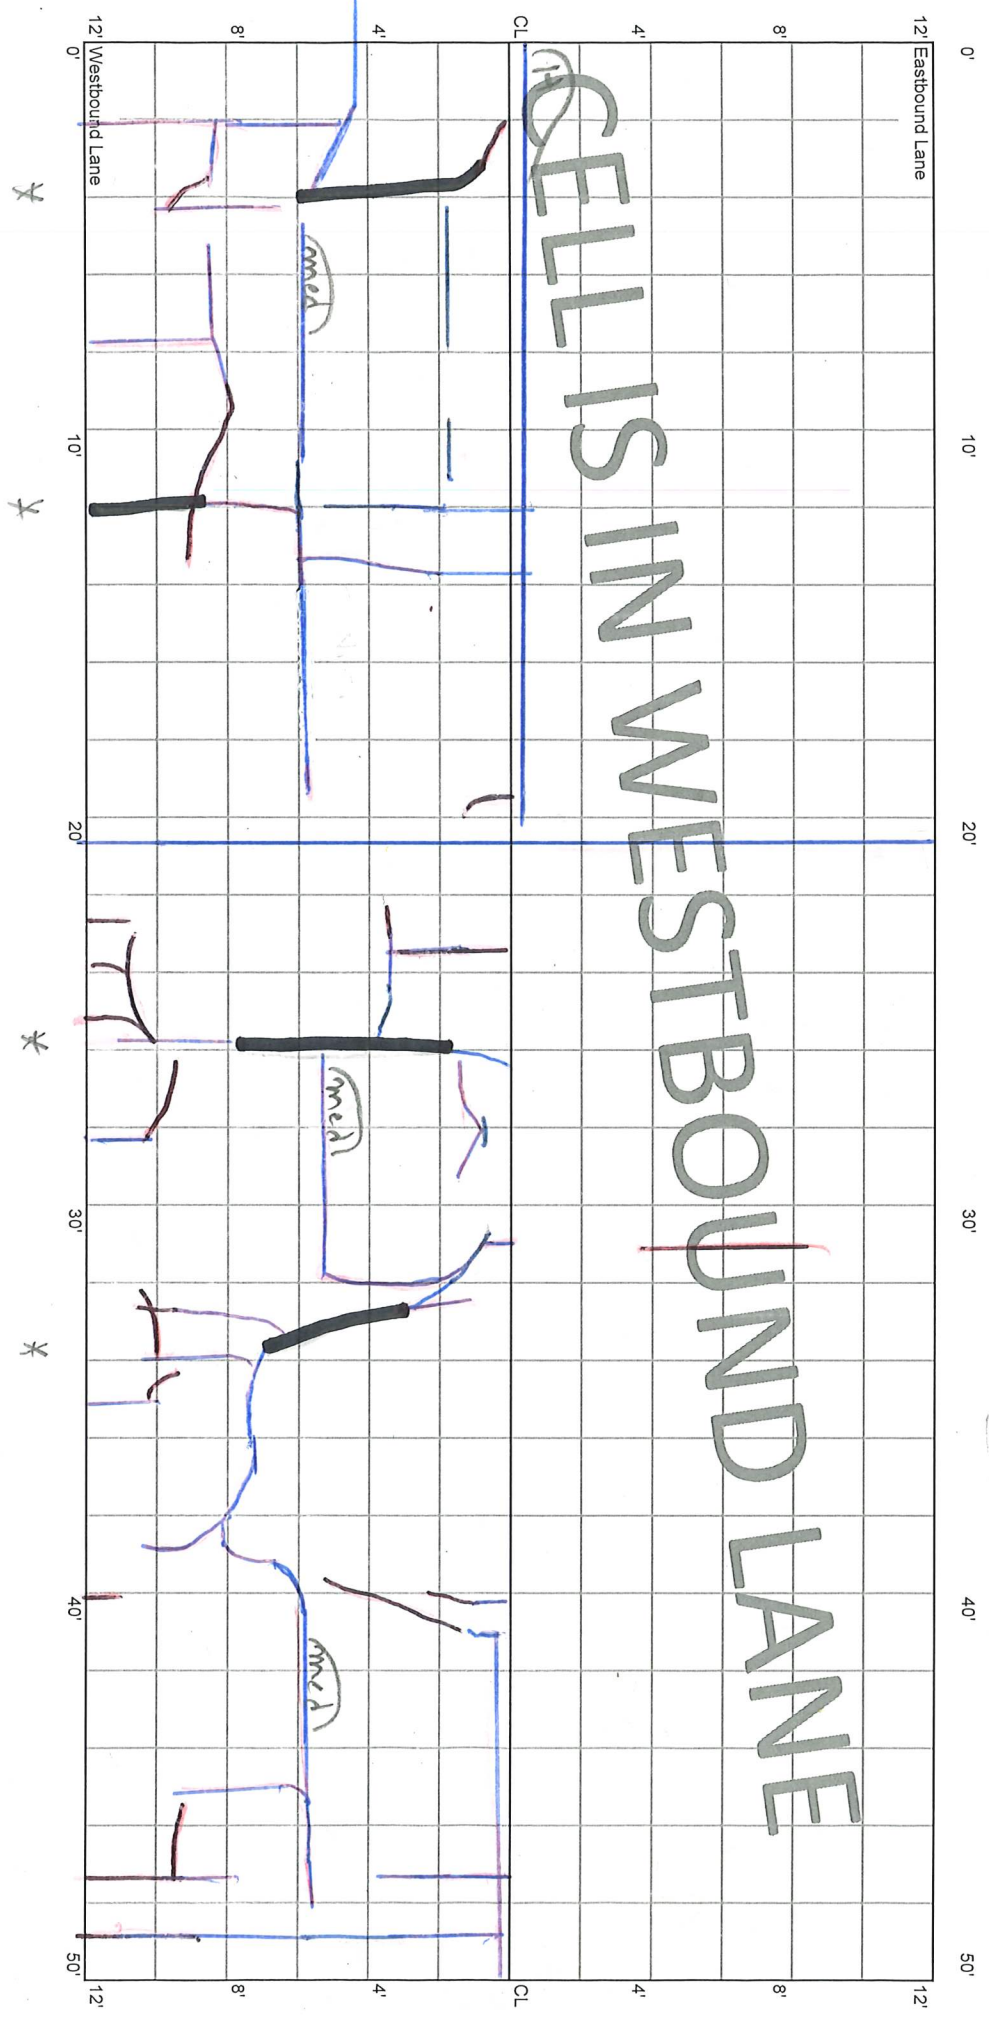


CELLS IN WESTBOUND LANE

5P 1/2

CELL 7002W
250 - 300 ft

8+00

7+50

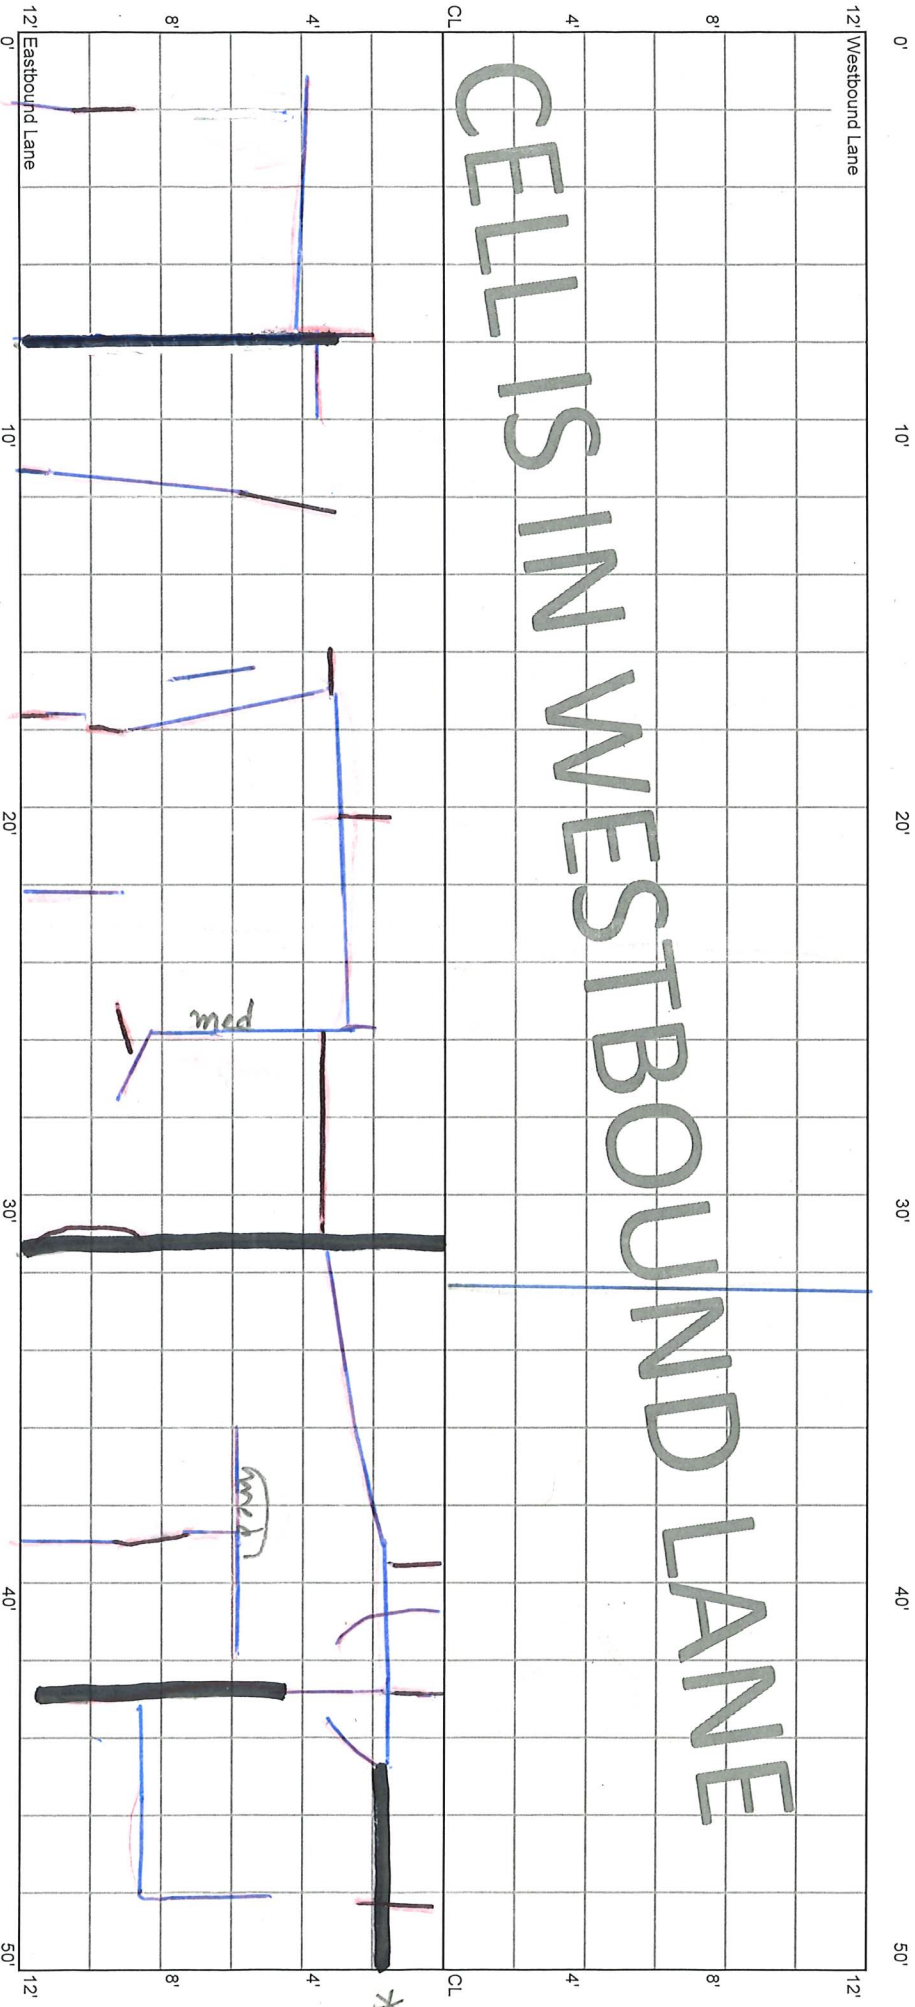

CELLS IN WESTBOUND LANE

*


*

*

CELL 7002W
300 - 350 ft

7+50


7+00

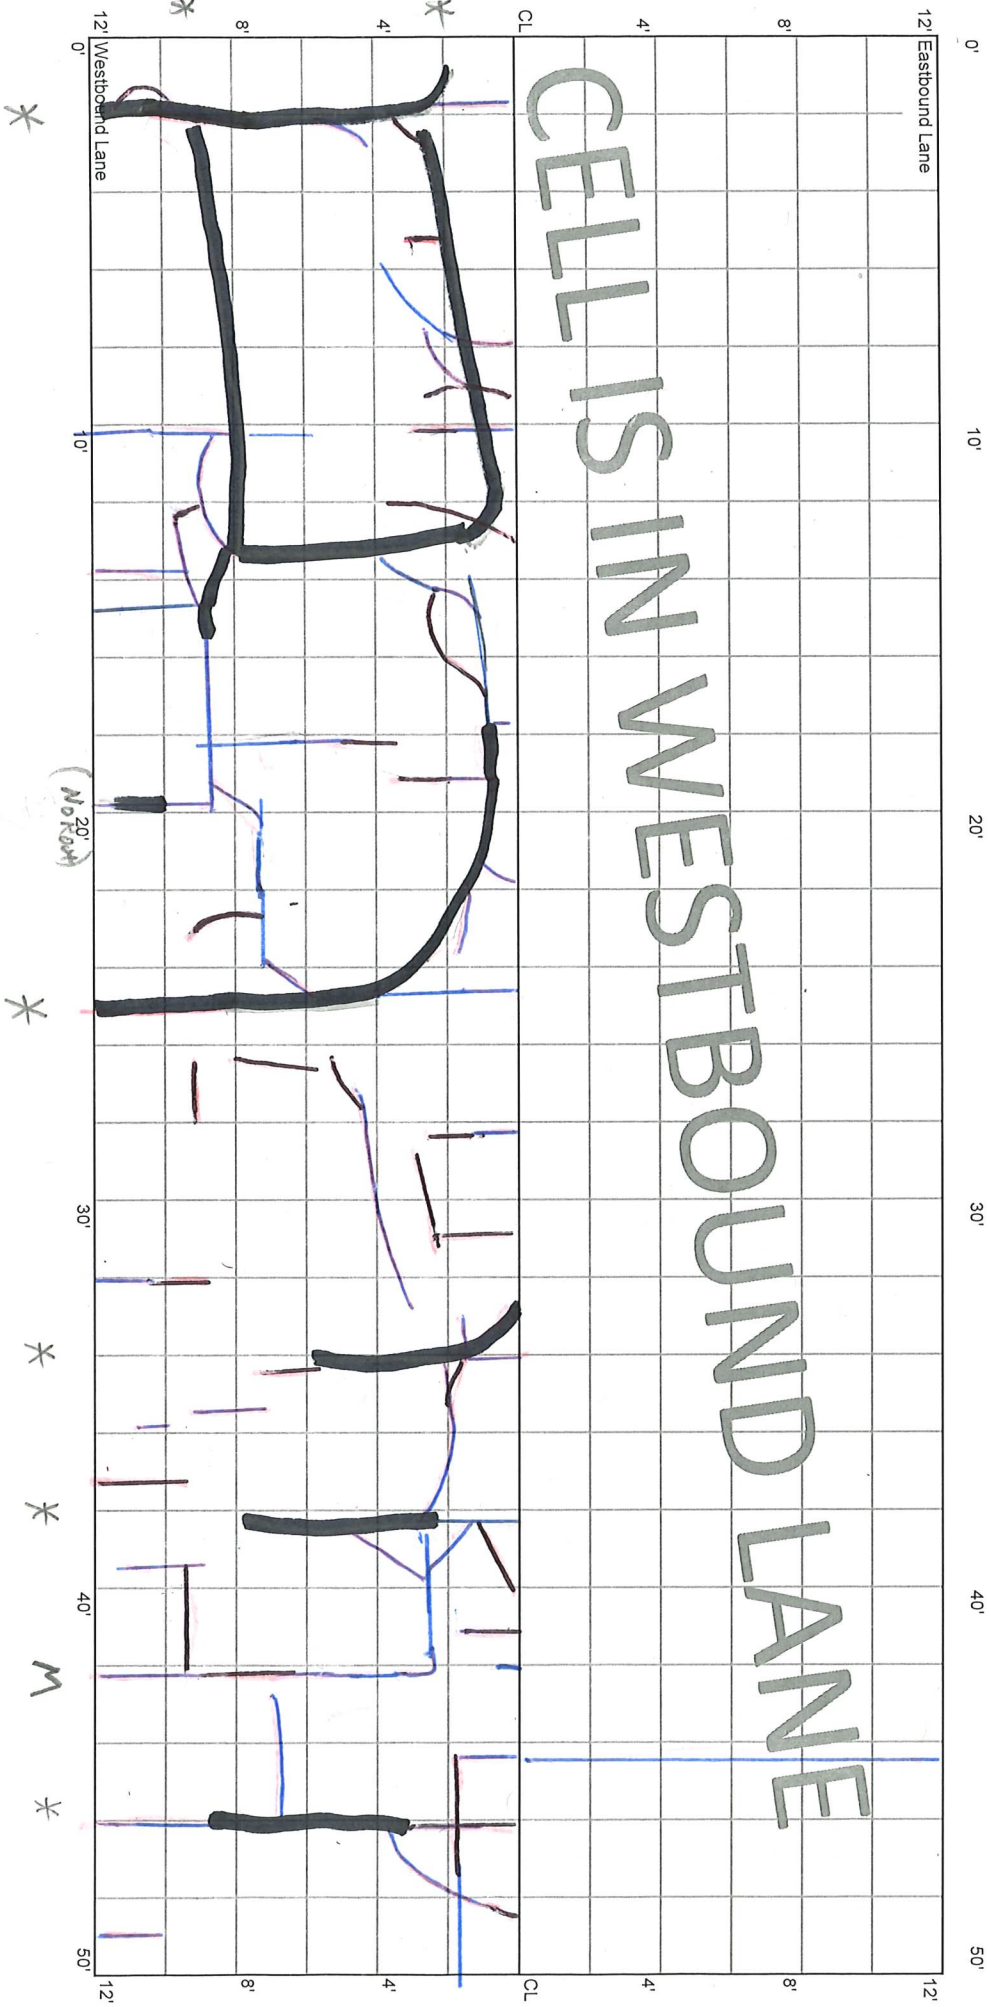

CELL 7002W
350 - 400 ft

7+00


6+50

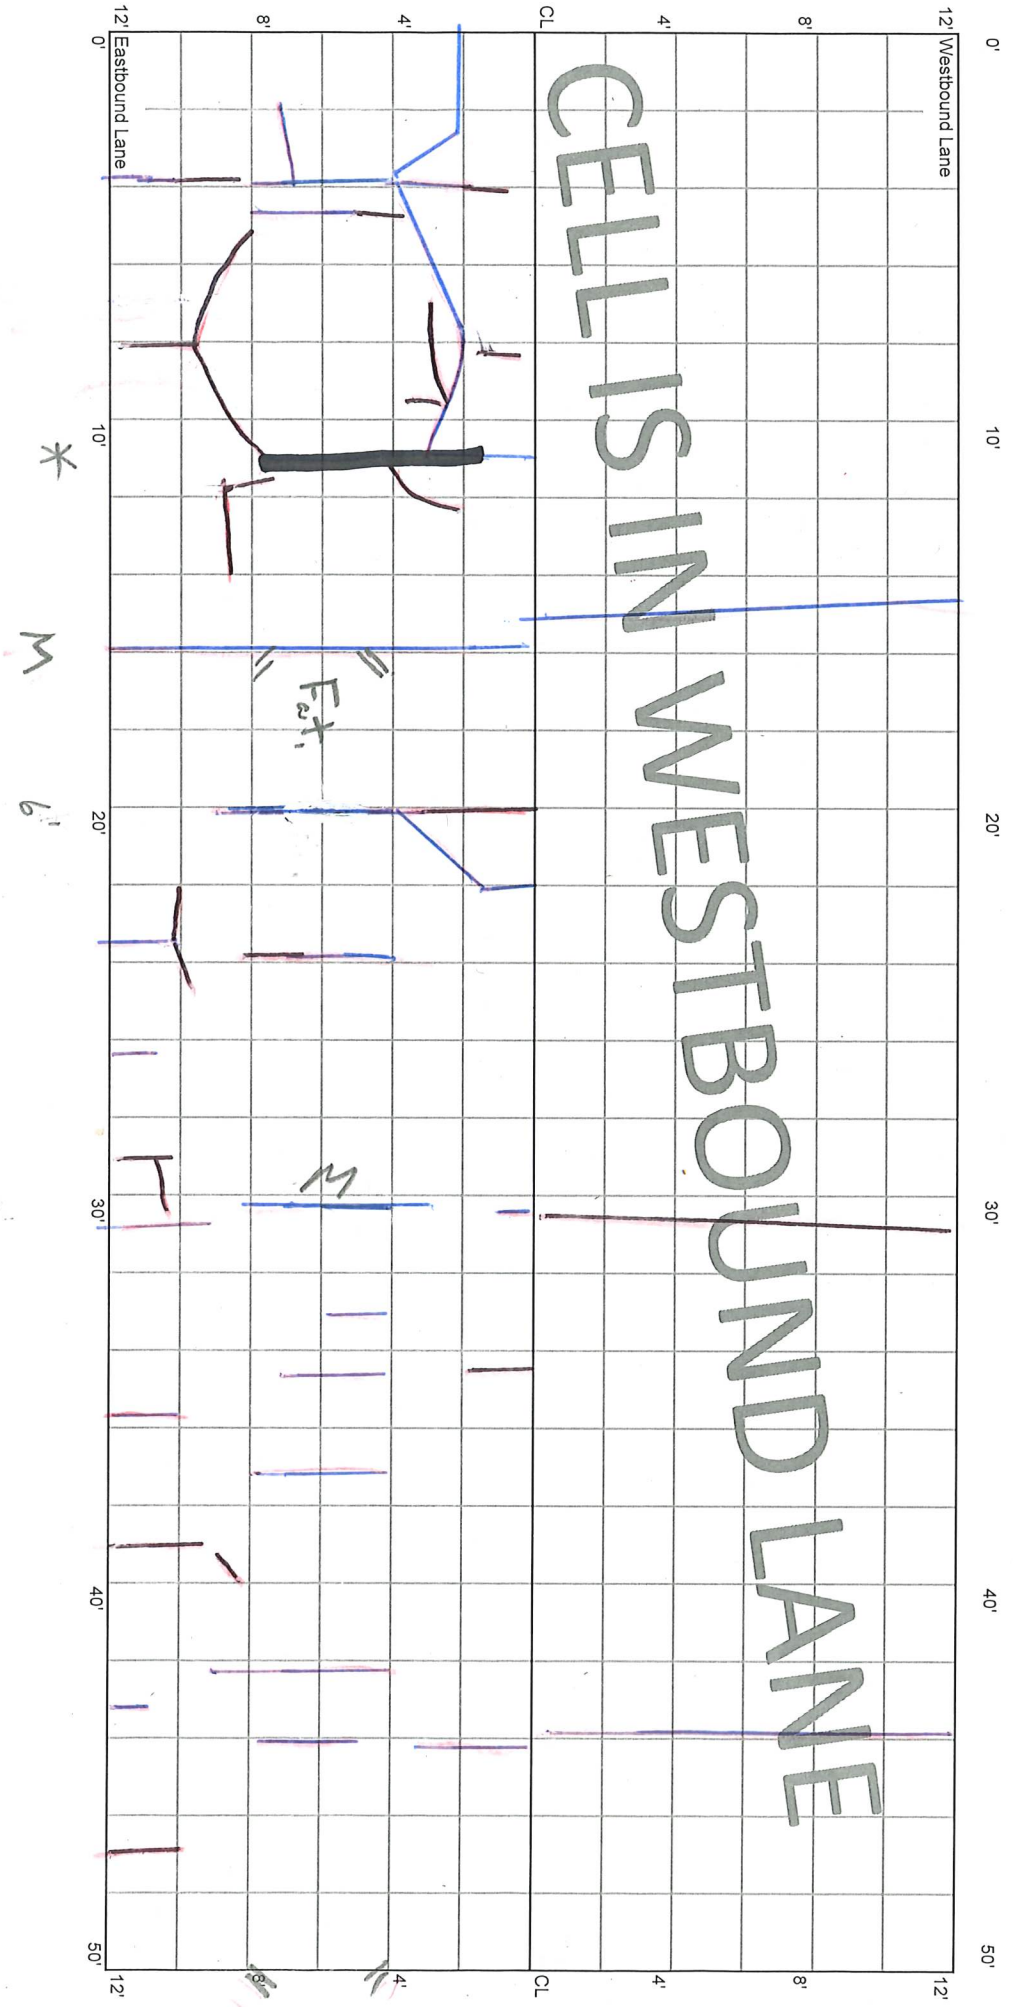

CELL 7002W
400 - 450 ft

6+50

6+00

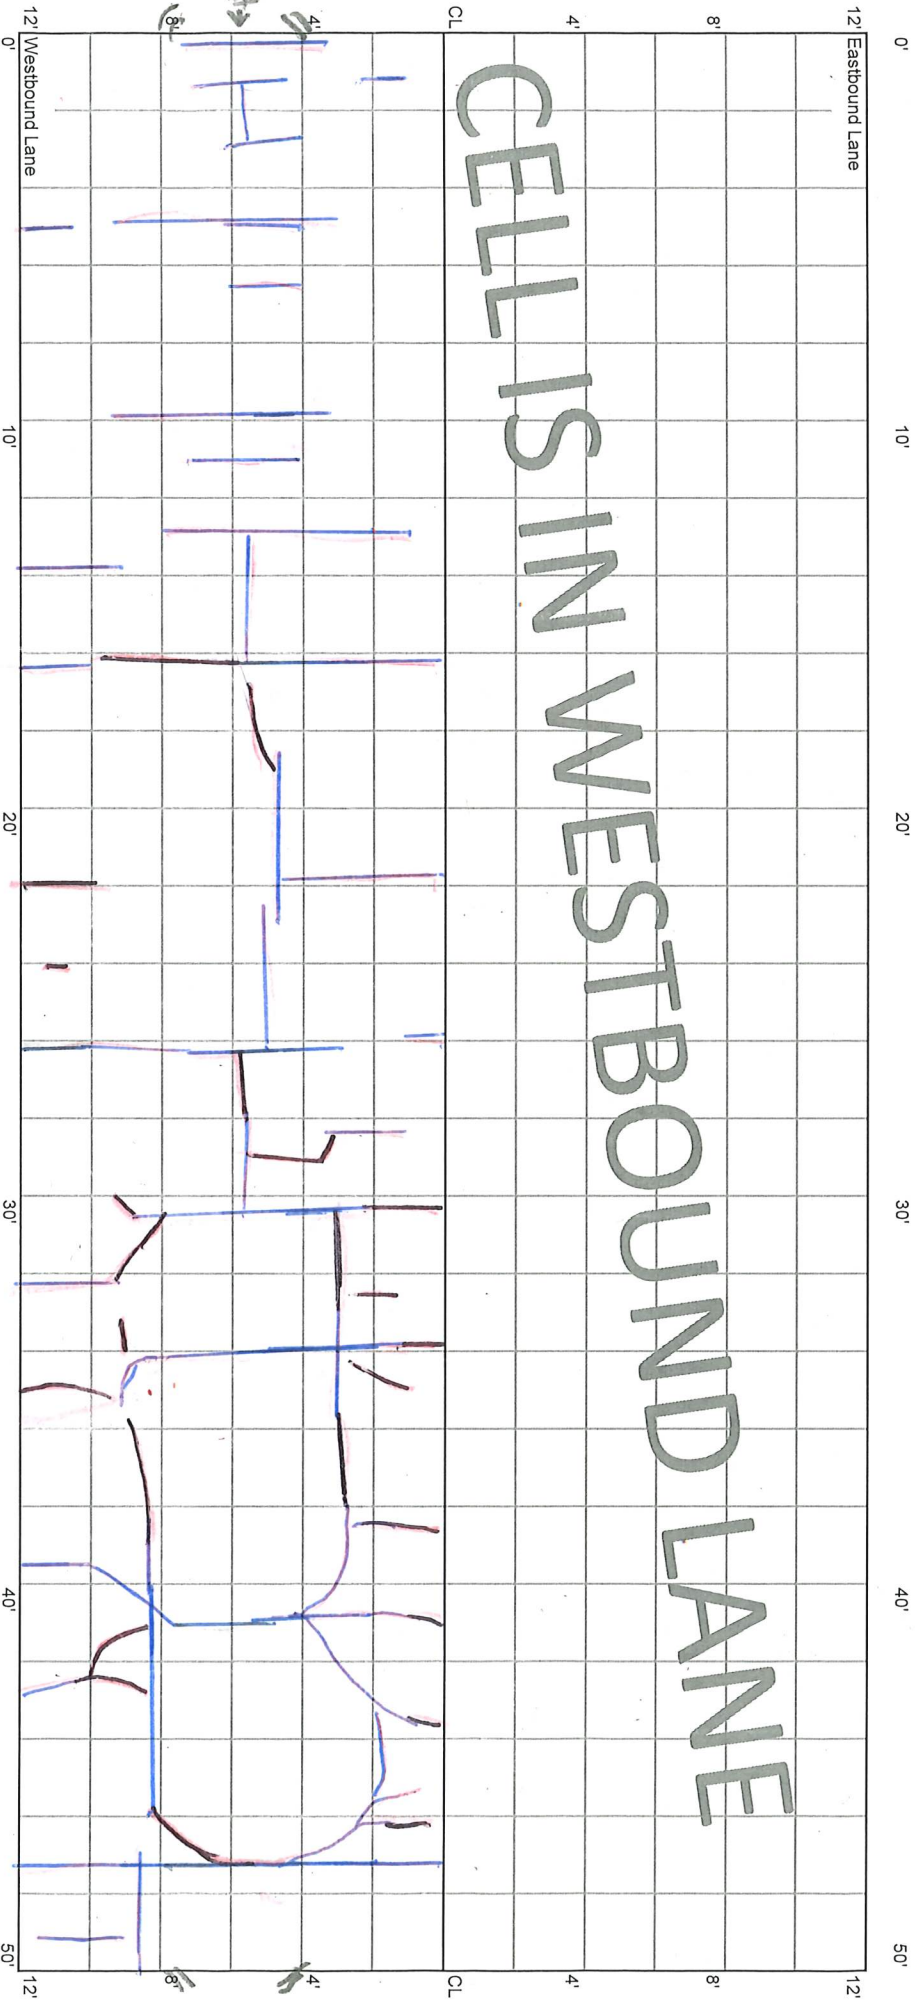


6

CELL 7002W
450 - 500 ft

6+00

5+50

CELLS IN WESTBOUND LANE

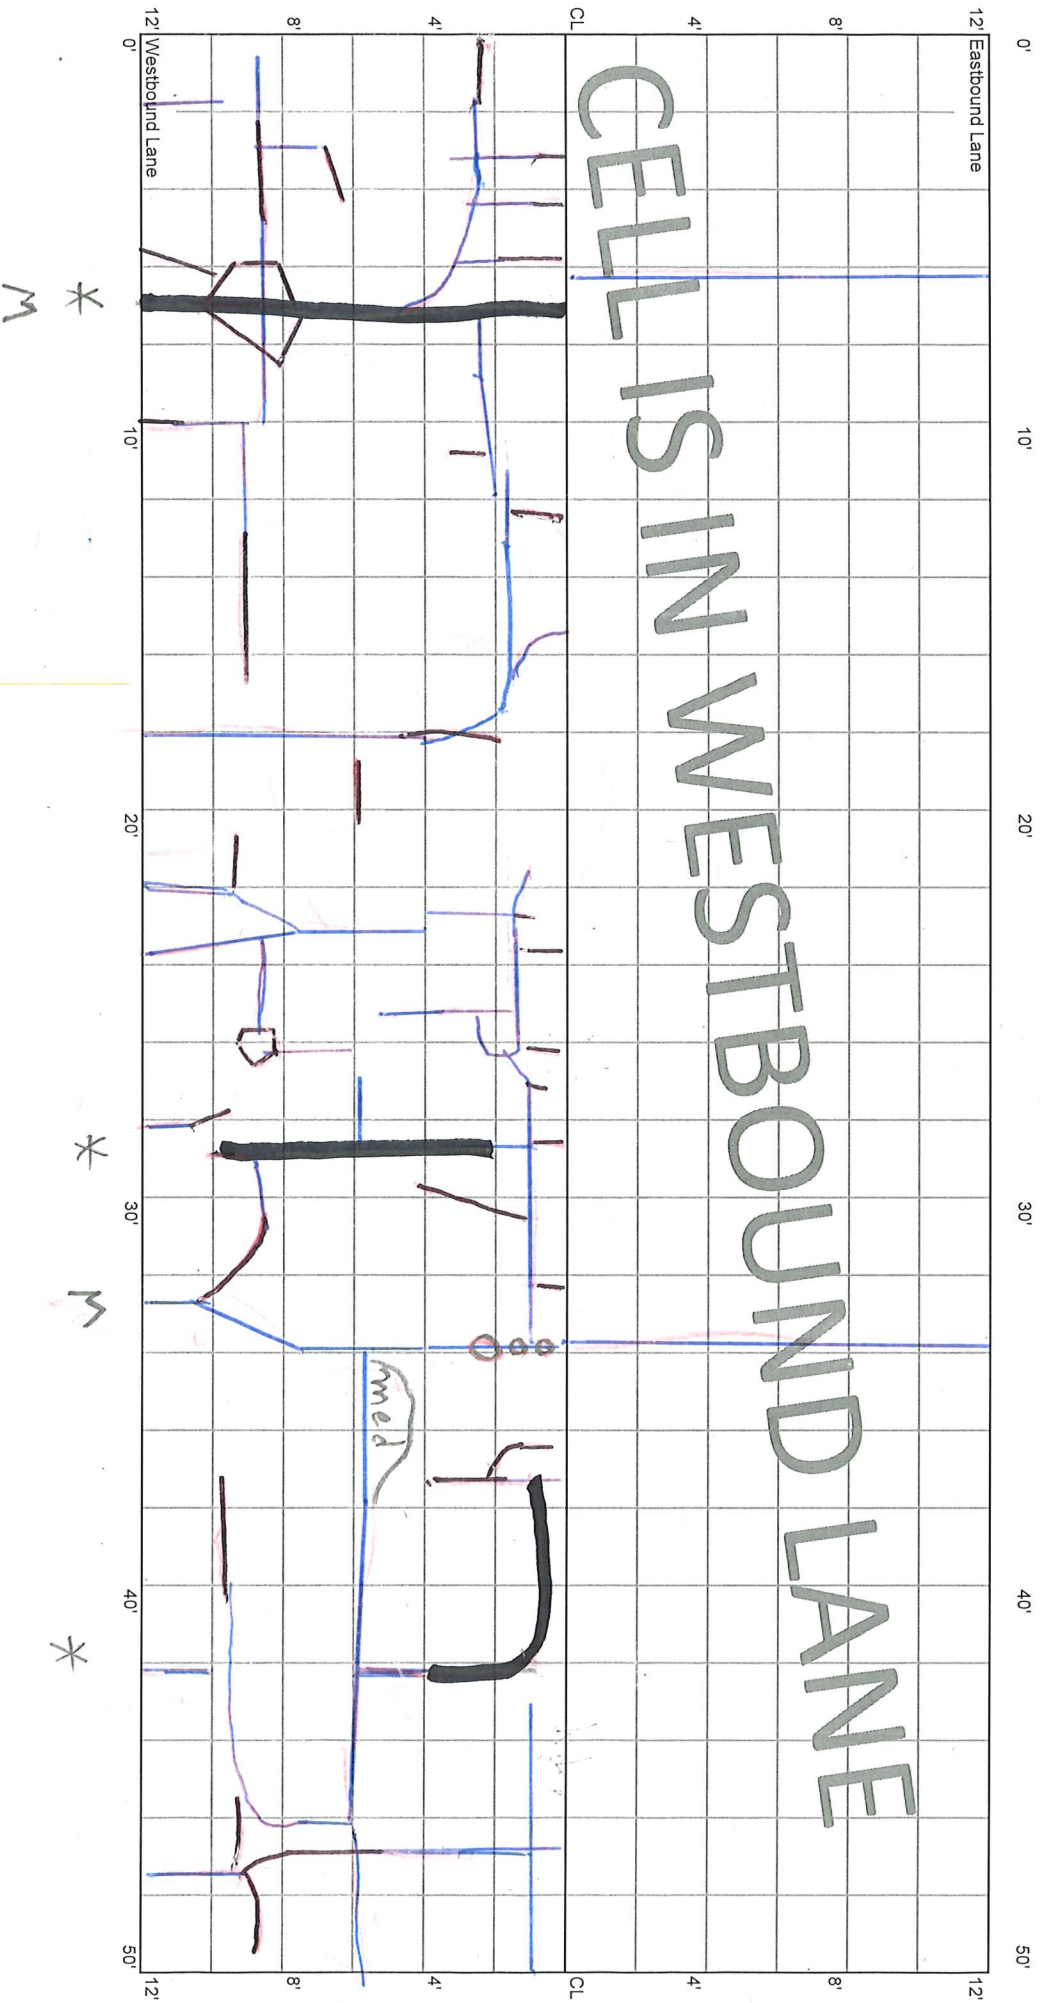

CELL 7002W
500 - 550 ft

5+50

5+25

5+00

