

5.28.20 E.J.

10.14.22 | 1.12.22

File 70TH ST

9.15.21

CELL 7005W  
0 - 50 ft

27+00

26+58  
CL KITTRIDGE

28+50


12' Eastbound Lane

0' 10' 20' 30' 40' 50'

12' Westbound Lane

0' 10' 20' 30' 40' 50'

# CELLS IN WESTBOUND LANE

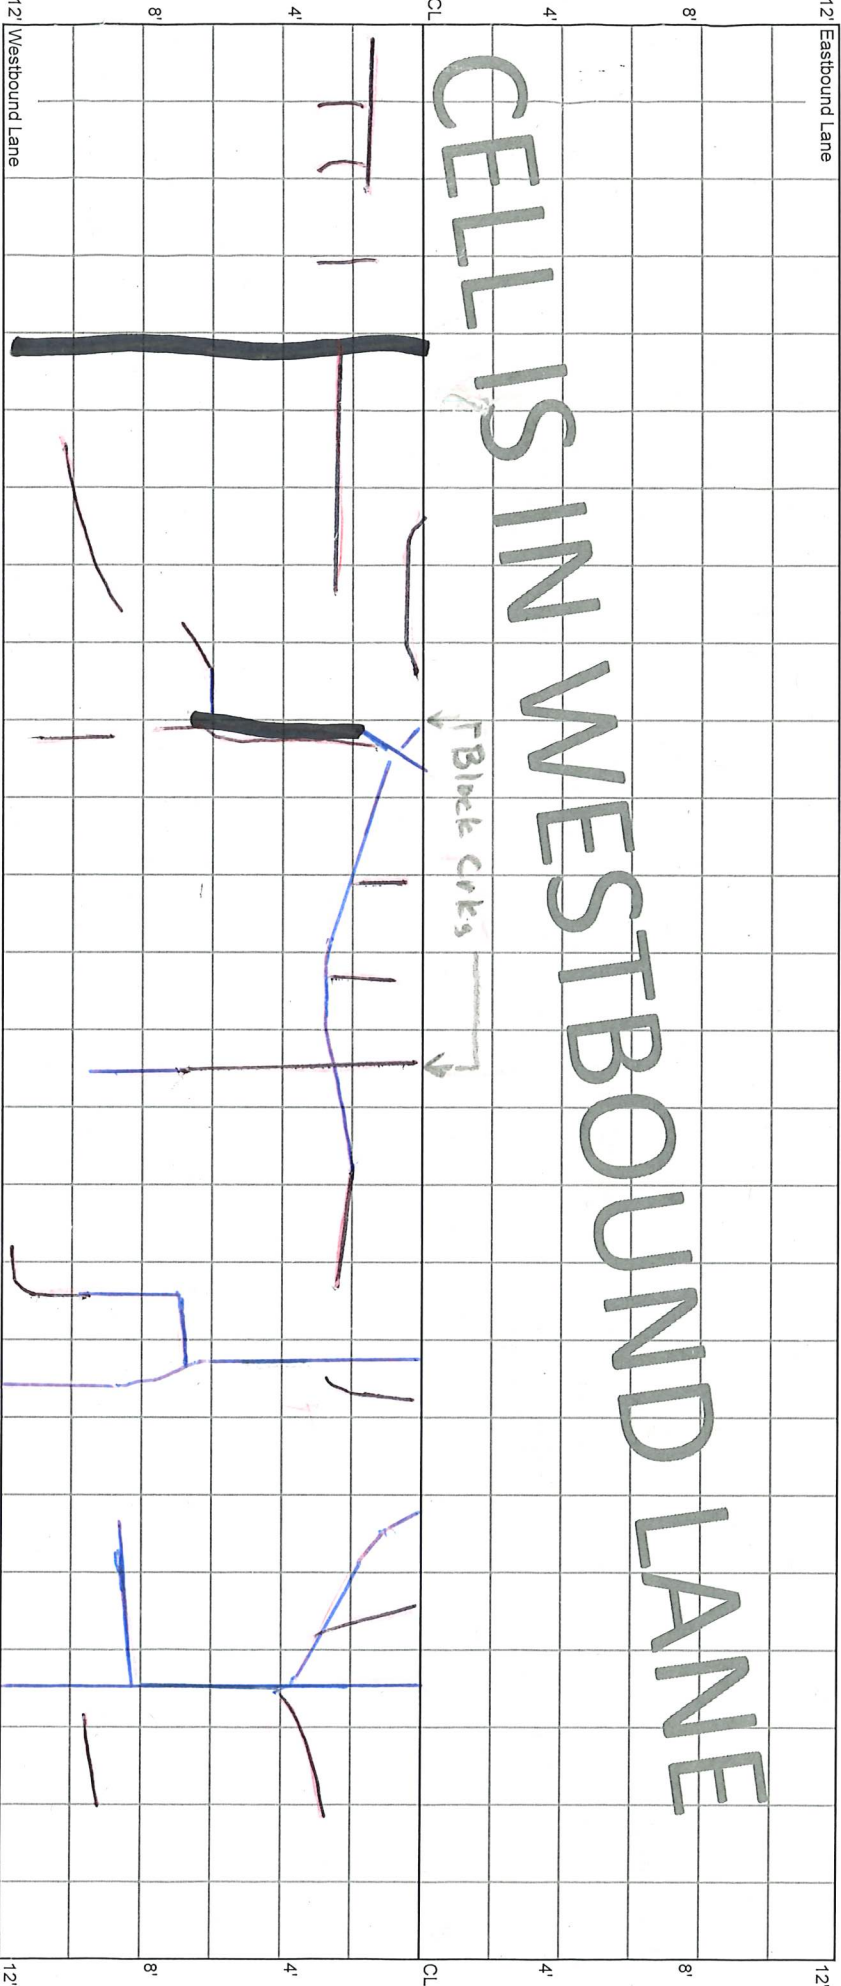

\* ROUTE SEAL

\* M SP. AR.

CELL 7005W  
50 - 100 ft

26+50

26+00


12' Eastbound Lane

12'

12' Westbound Lane

12'

CELL IS IN WESTBOUND LANE

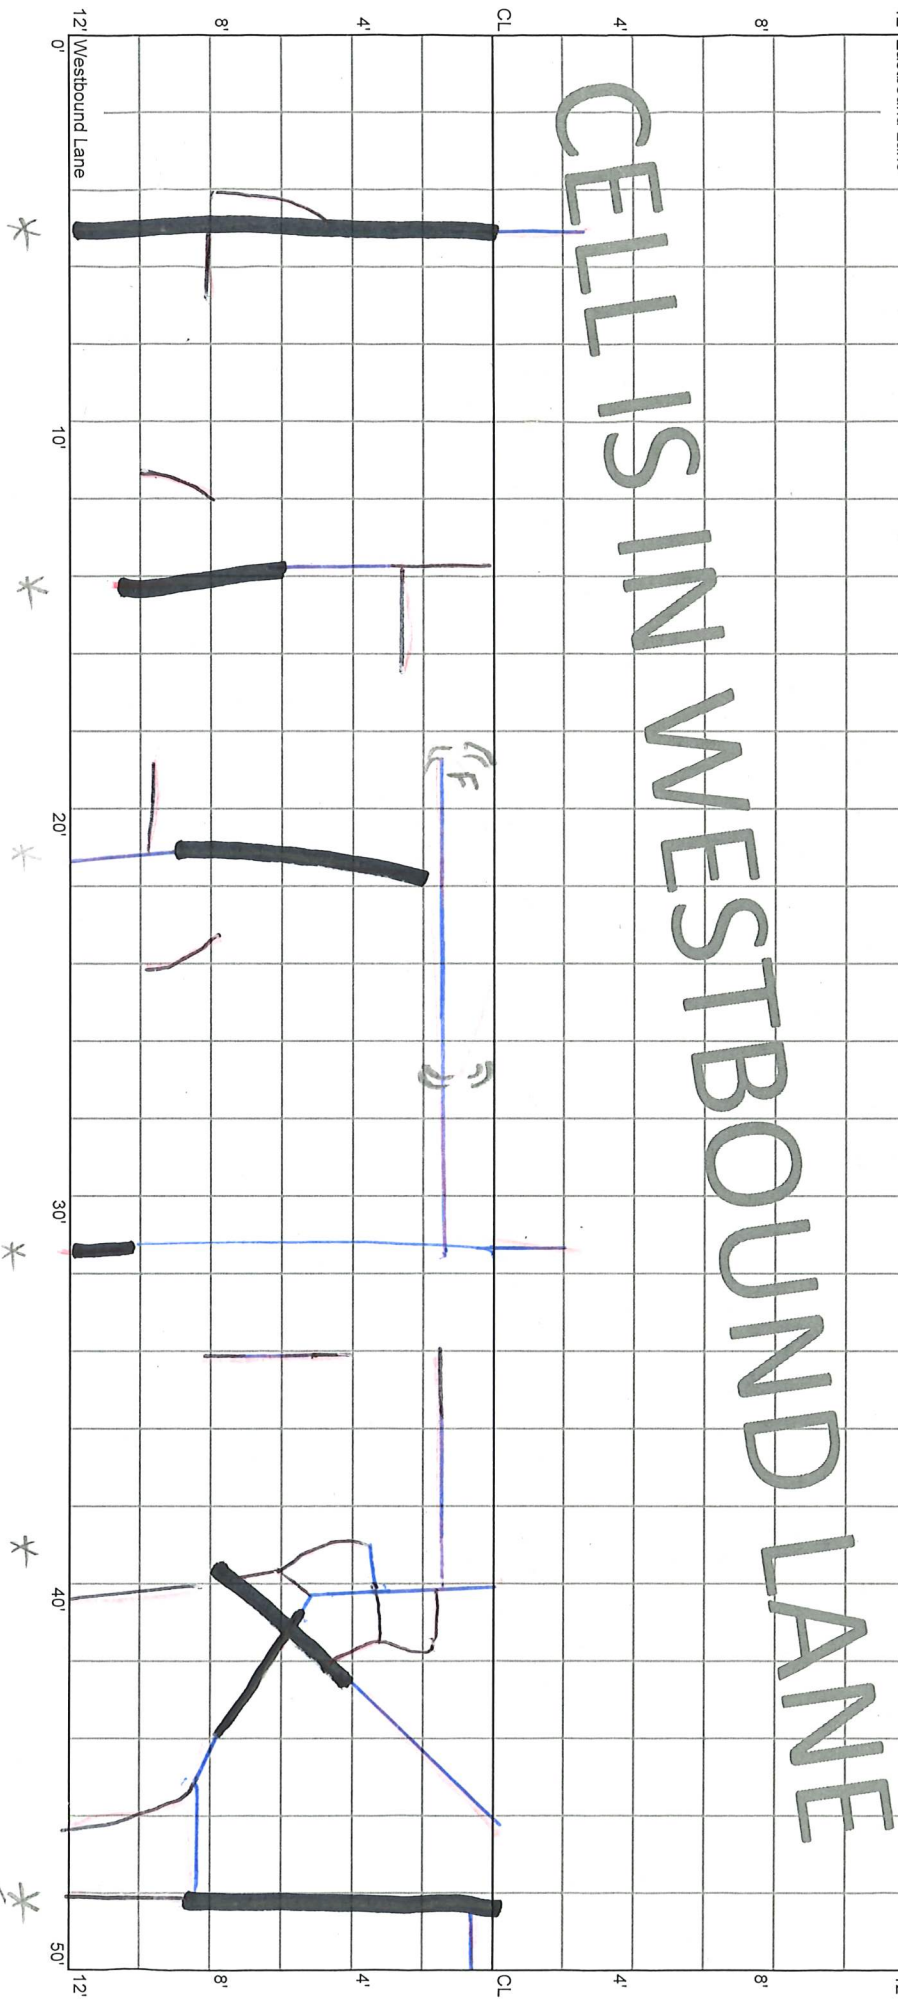


SR

CELL 7005W  
100 - 150 ft

26+00

25+50

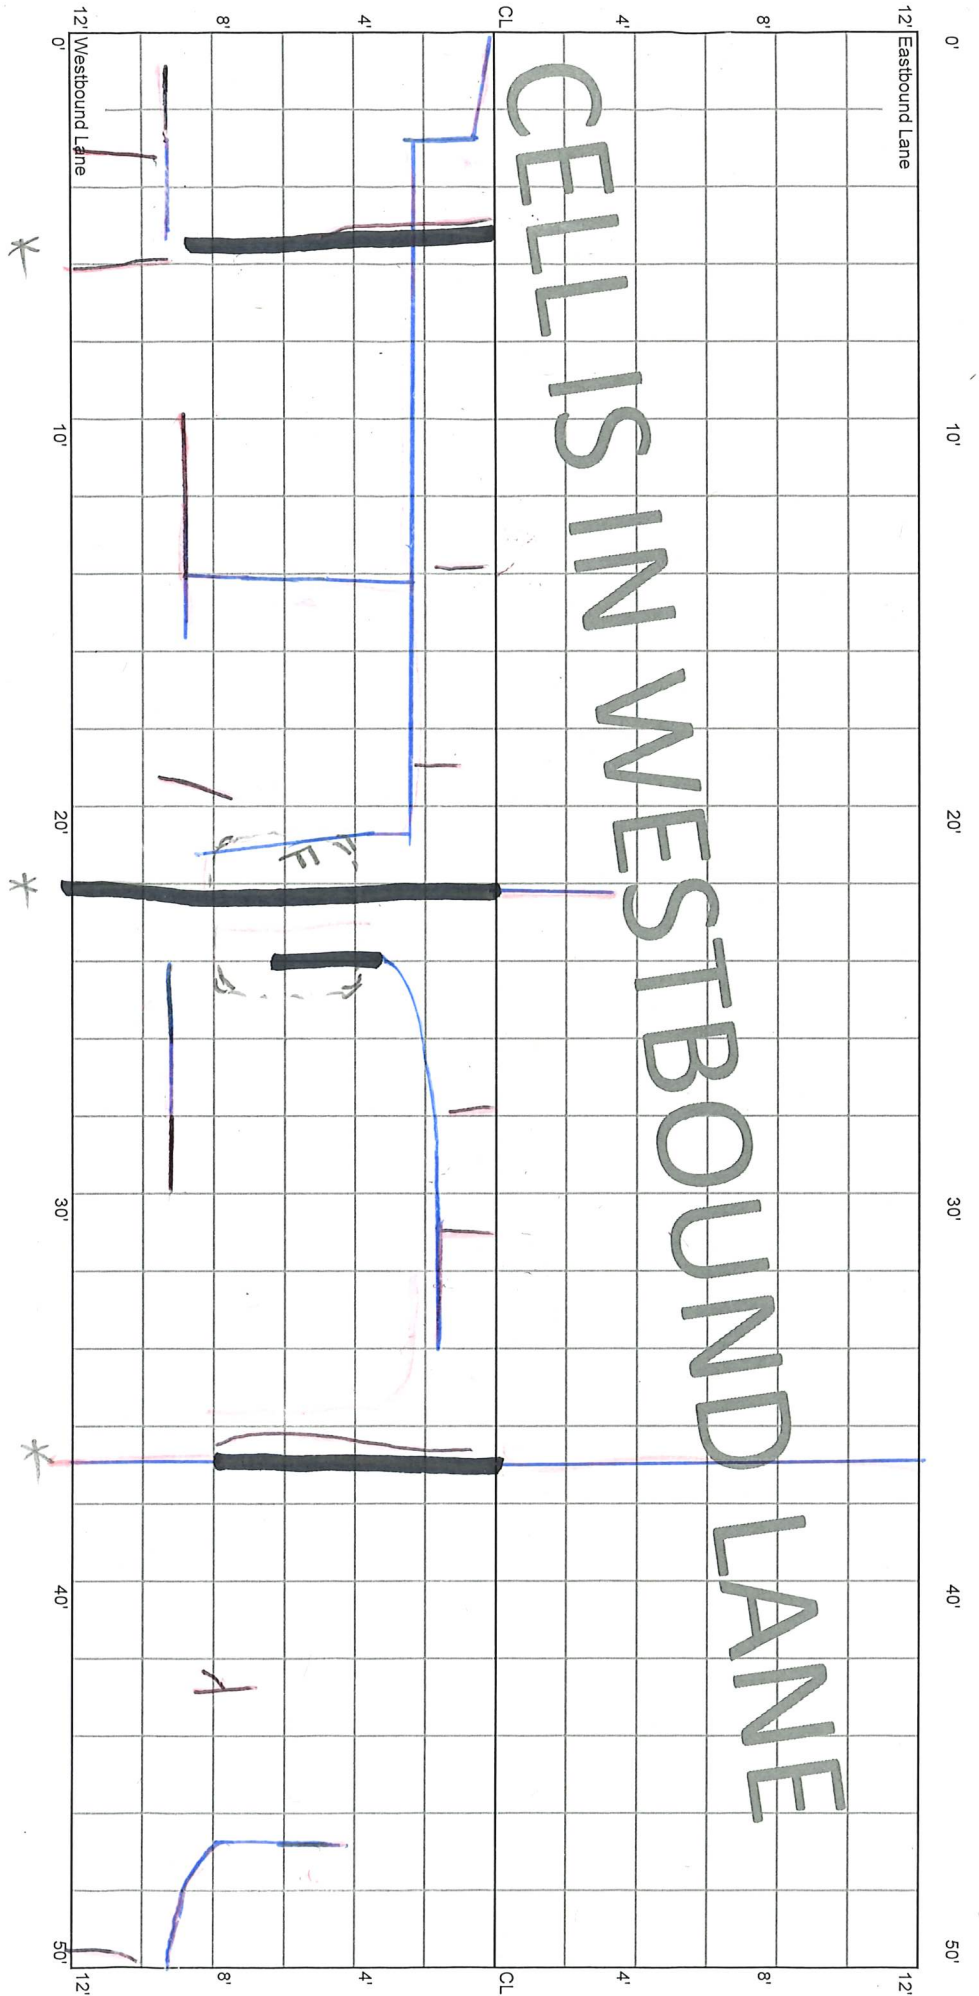

0' 10' 20' 30' 40' 50'

12' Eastbound Lane  
12' Westbound Lane

CELLS IN WESTBOUND LANE

CELL 7005W  
150 - 200 ft

25+50


25+00

12' Eastbound Lane

0' 10' 20' 30' 40' 50'

CELLS IN WESTBOUND LANE

Block 8' WIDE

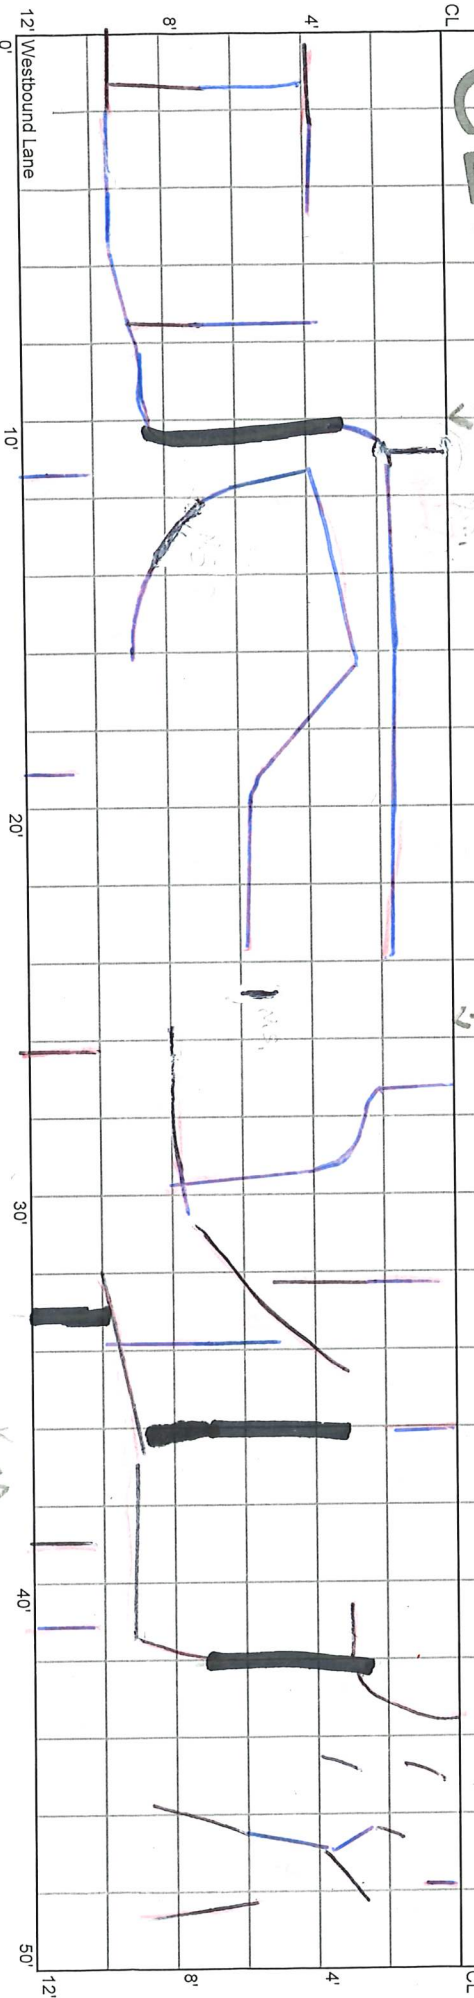

12' Westbound Lane

0' 10' 20' 30' 40' 50'

\*

M

\*


\* SP

G

CELL 7005W  
200 - 250 ft

25+00

24+50

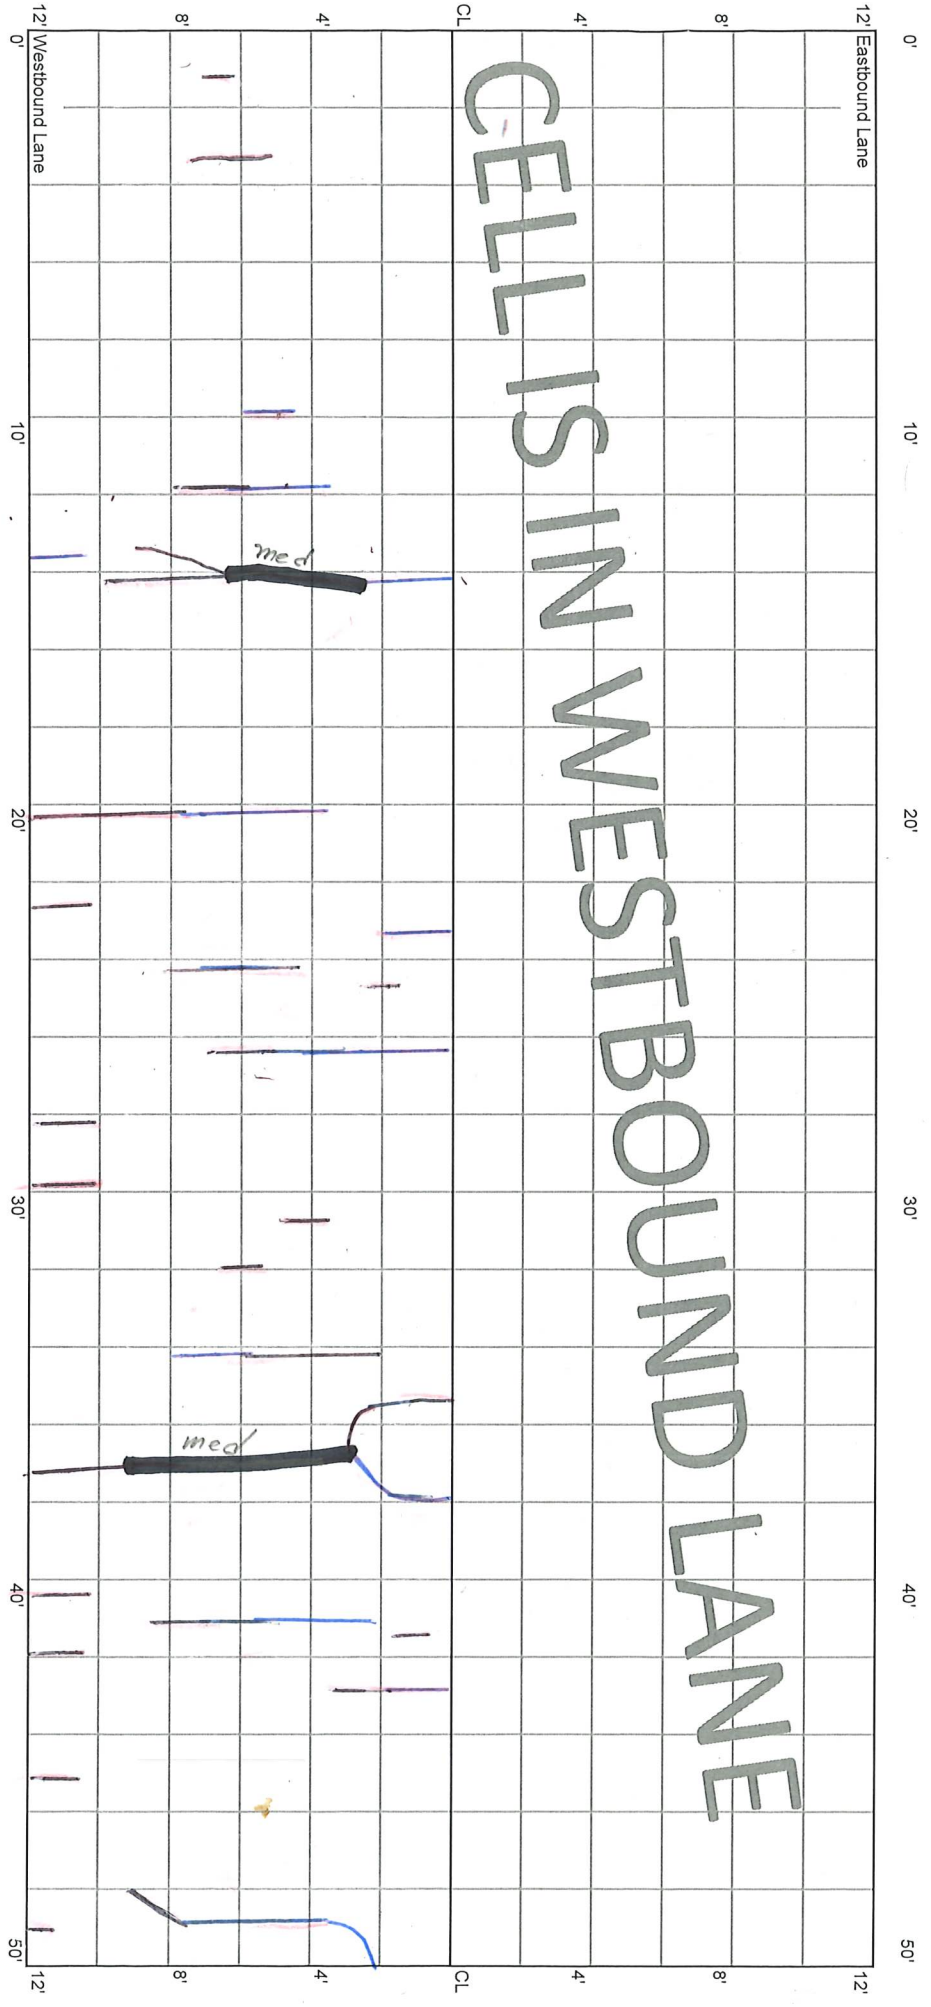


12' Eastbound Lane

12' Westbound Lane

CELL 7005W  
250 - 300 ft

24+50

24+00

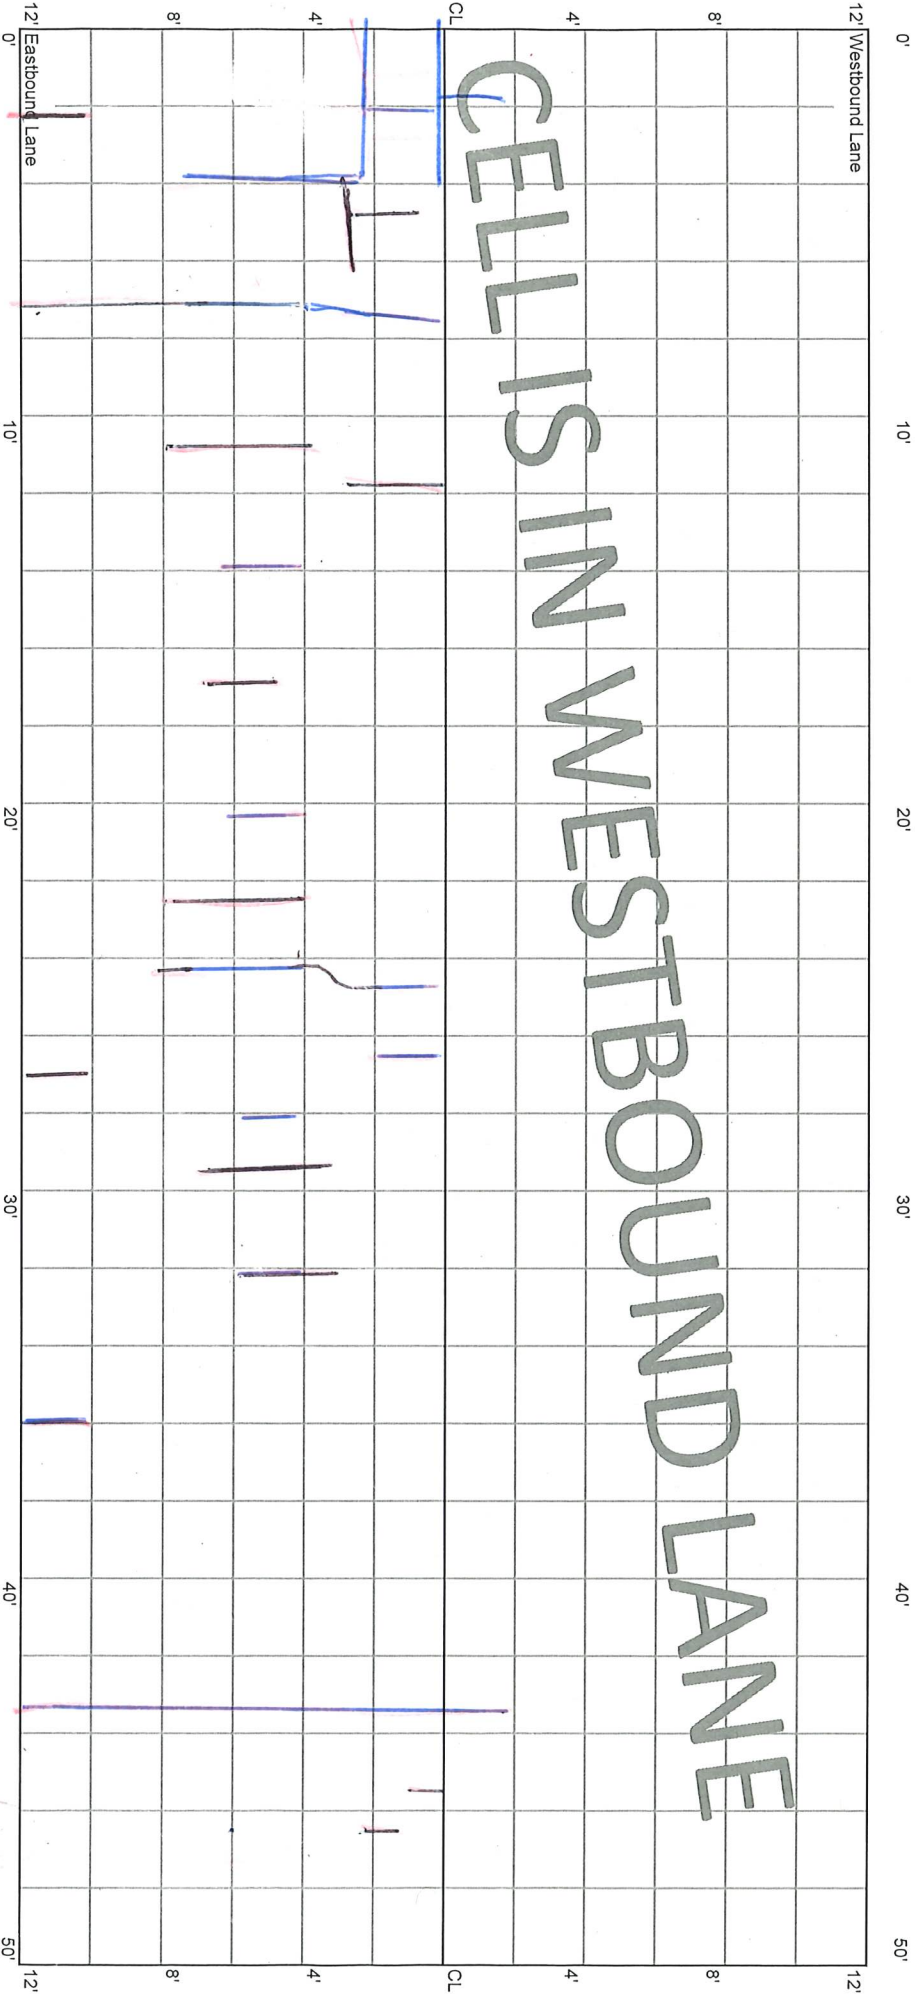

CELL 7005W  
300 - 350 ft

24+00

23+50

12' Eastbound Lane

12'

10'

20'

30'

40'

50'

CELLS IN WESTBOUND LANE

CL

CL

8'

8'

4'

4'

4'

4'

8'

8'

12' Westbound Lane

12'

10'

20'

30'

40'

50'

314'

319'

\*

\*

\*

\*

A.F.


M

355'

CELL 7005W  
350 - 400 ft

23+50

23+00

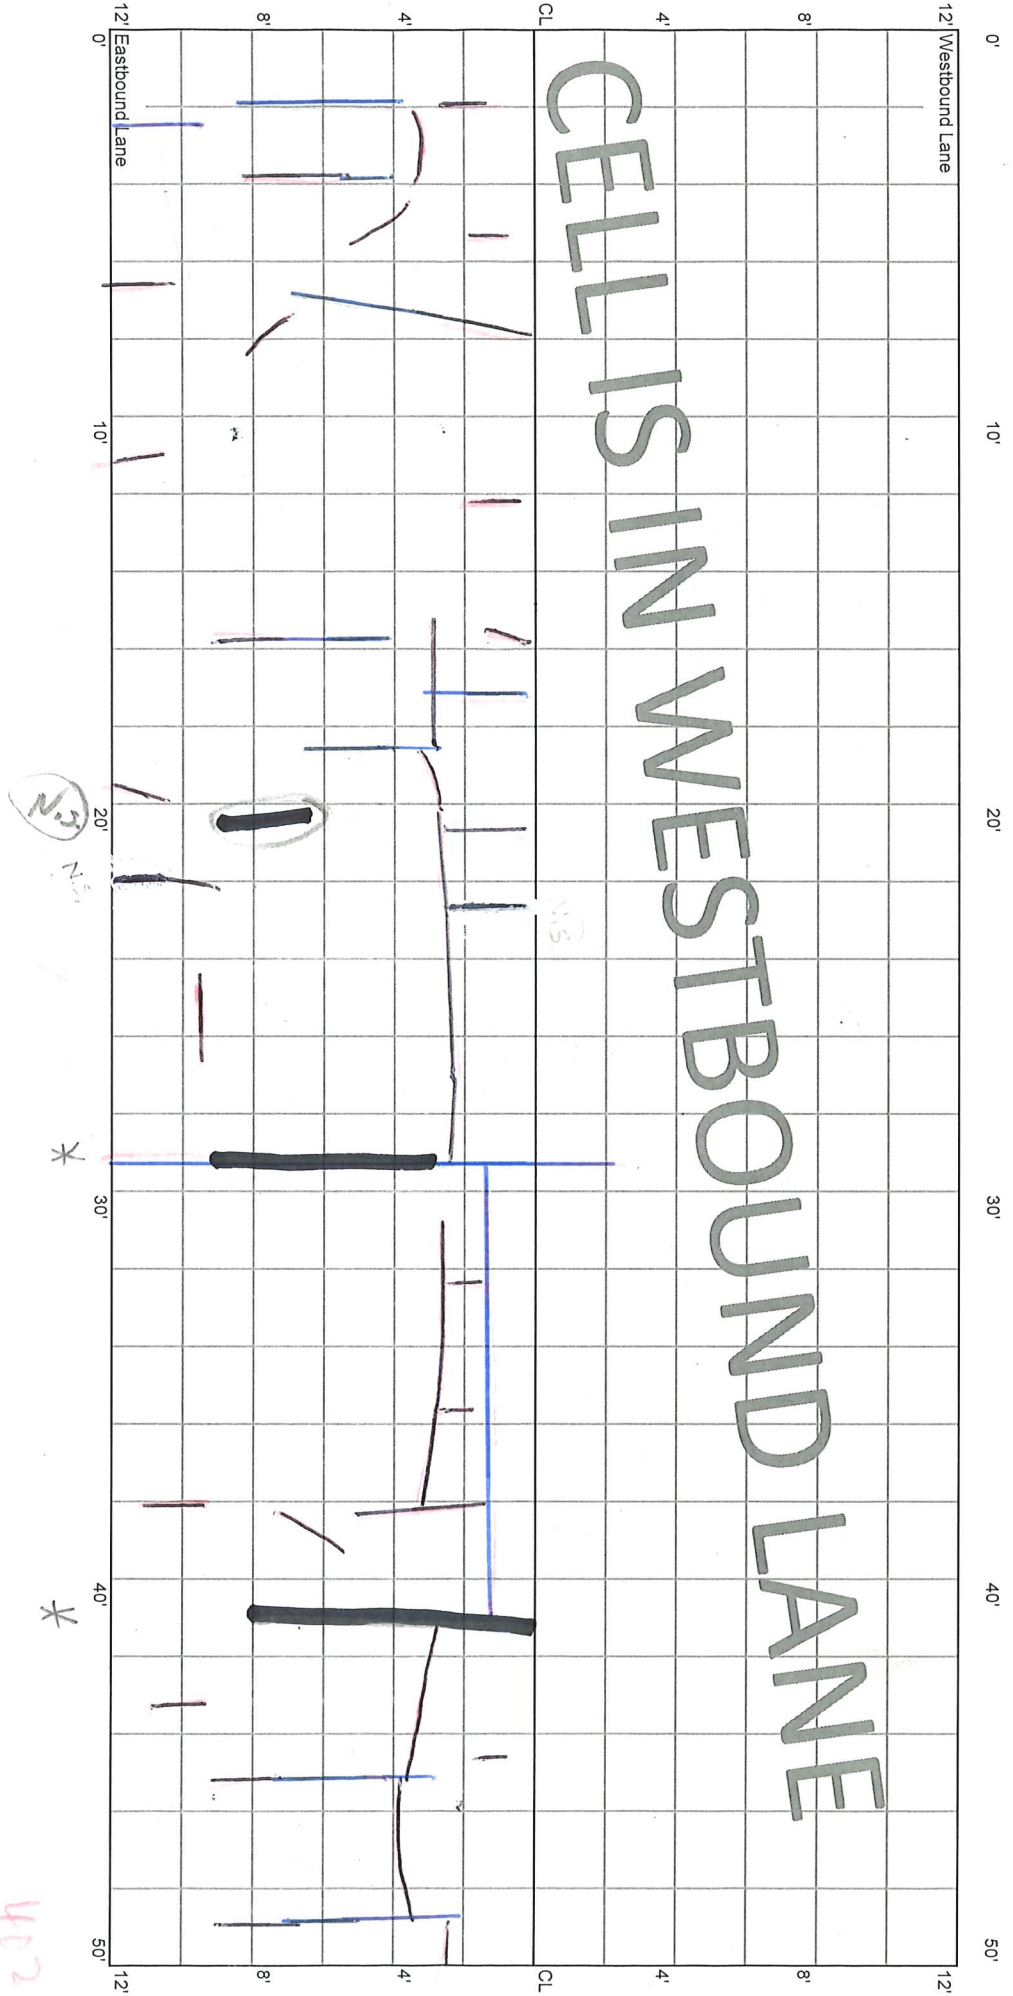

CELLS IN WESTBOUND LANE

N12

N13

N14

\*

\*


402



CELL 7005W  
400 - 450 ft

23+00

22+50

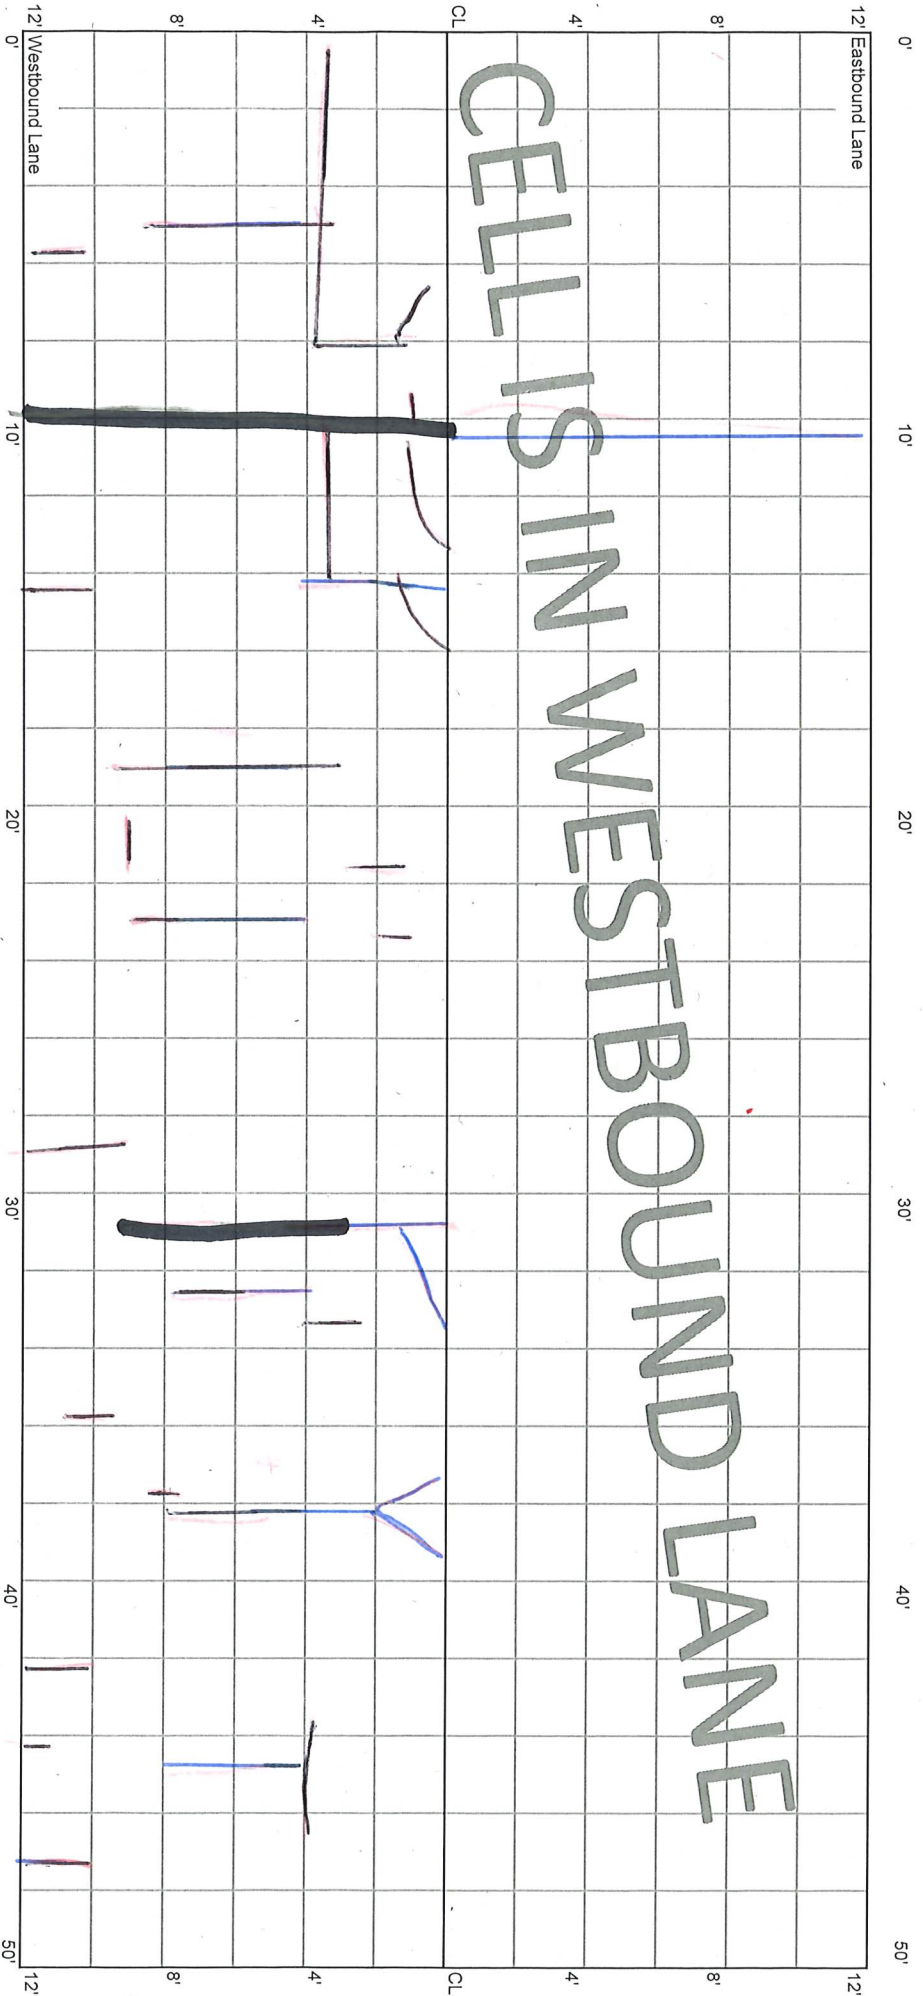

\* A.F.

\*

CELL 7005W  
450 - 500 ft


22+50

22+00

12' Eastbound Lane

12'

CELLS IN WESTBOUND LANE

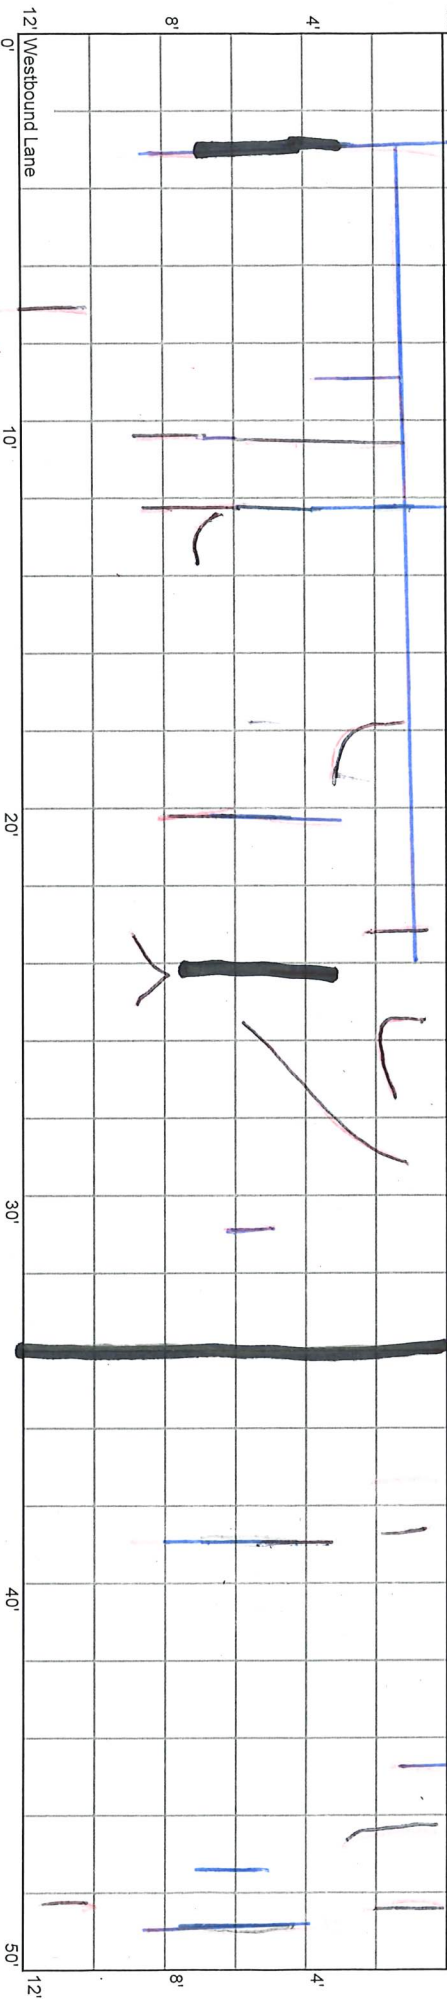

Hand

AF

M

CELL 7005W  
500 - 550 ft

22+00

21+75

21+50

12' Eastbound Lane

0'

10'

20'

25'

30'

40'

50'

12'

CELLS IN WESTBOUND LANE

CL

4'

8'

CL

4'

8'

4'

8'

4'

8'

END RATING: BEGIN TRANSITION TO  
NEXT CELL

12' Westbound Lane

0'

10'

20'

25'

30'

40'

50'

12'