


5,28.20 - E.J.
10.14.20 | 1.11.22
1.14.21 | 8.31.22
File 70TH ST
8.25.21

CELL 7008W = cell 7018W
0 - 50 ft

43+50

43+00

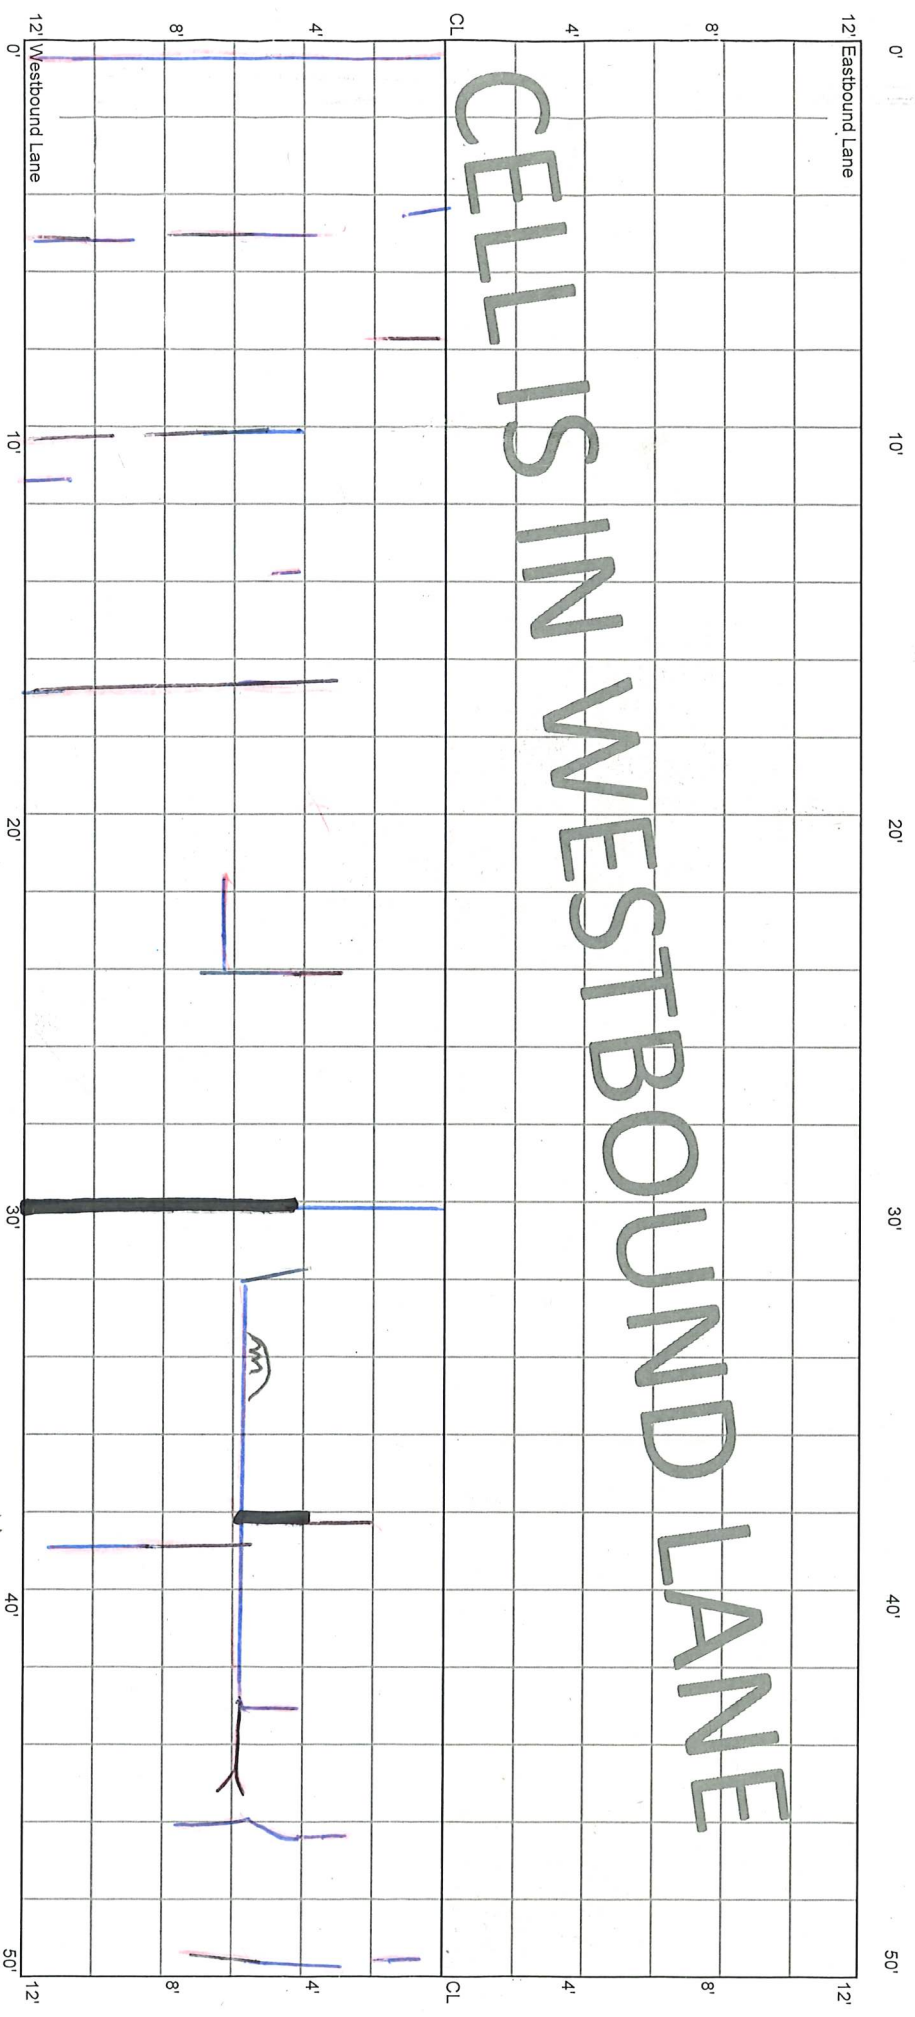

* ROUT & SEAL

AF, SP


*

*

CELL 7008W
50 - 100 ft

43+00

42+50

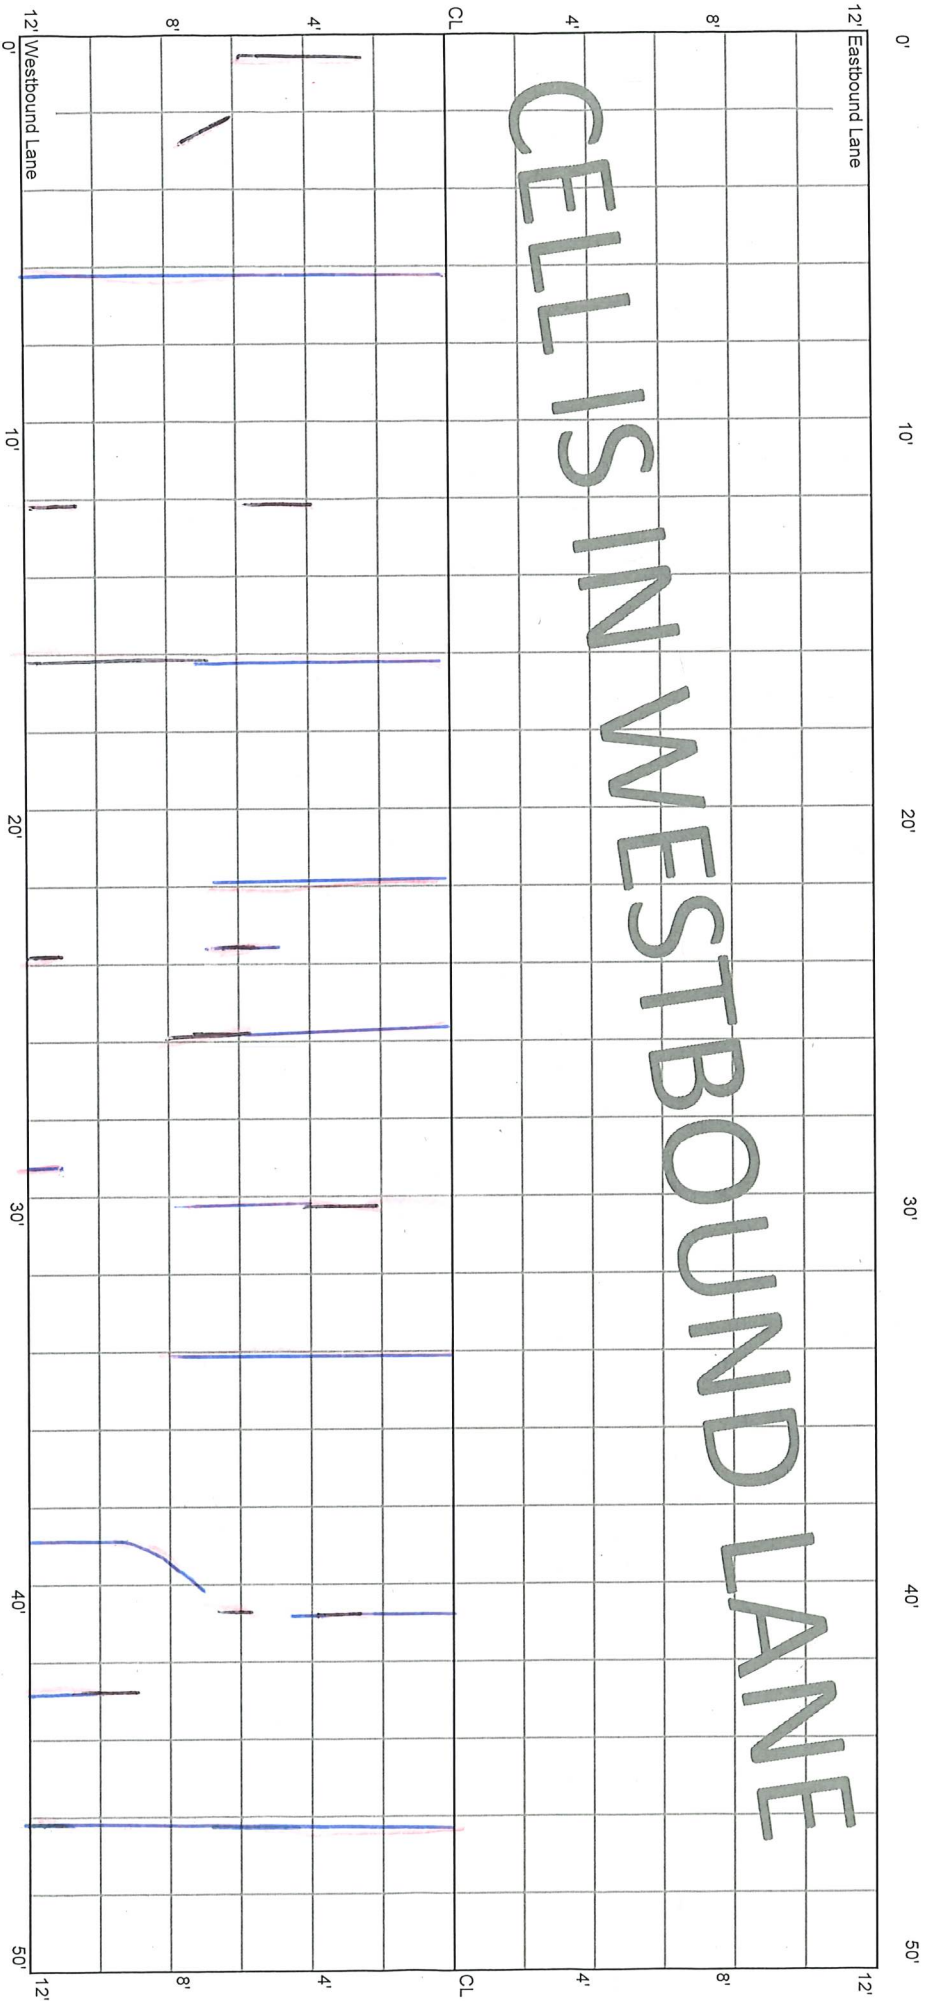


M

CELL 7008W
100 - 150 ft

42+50

42+00

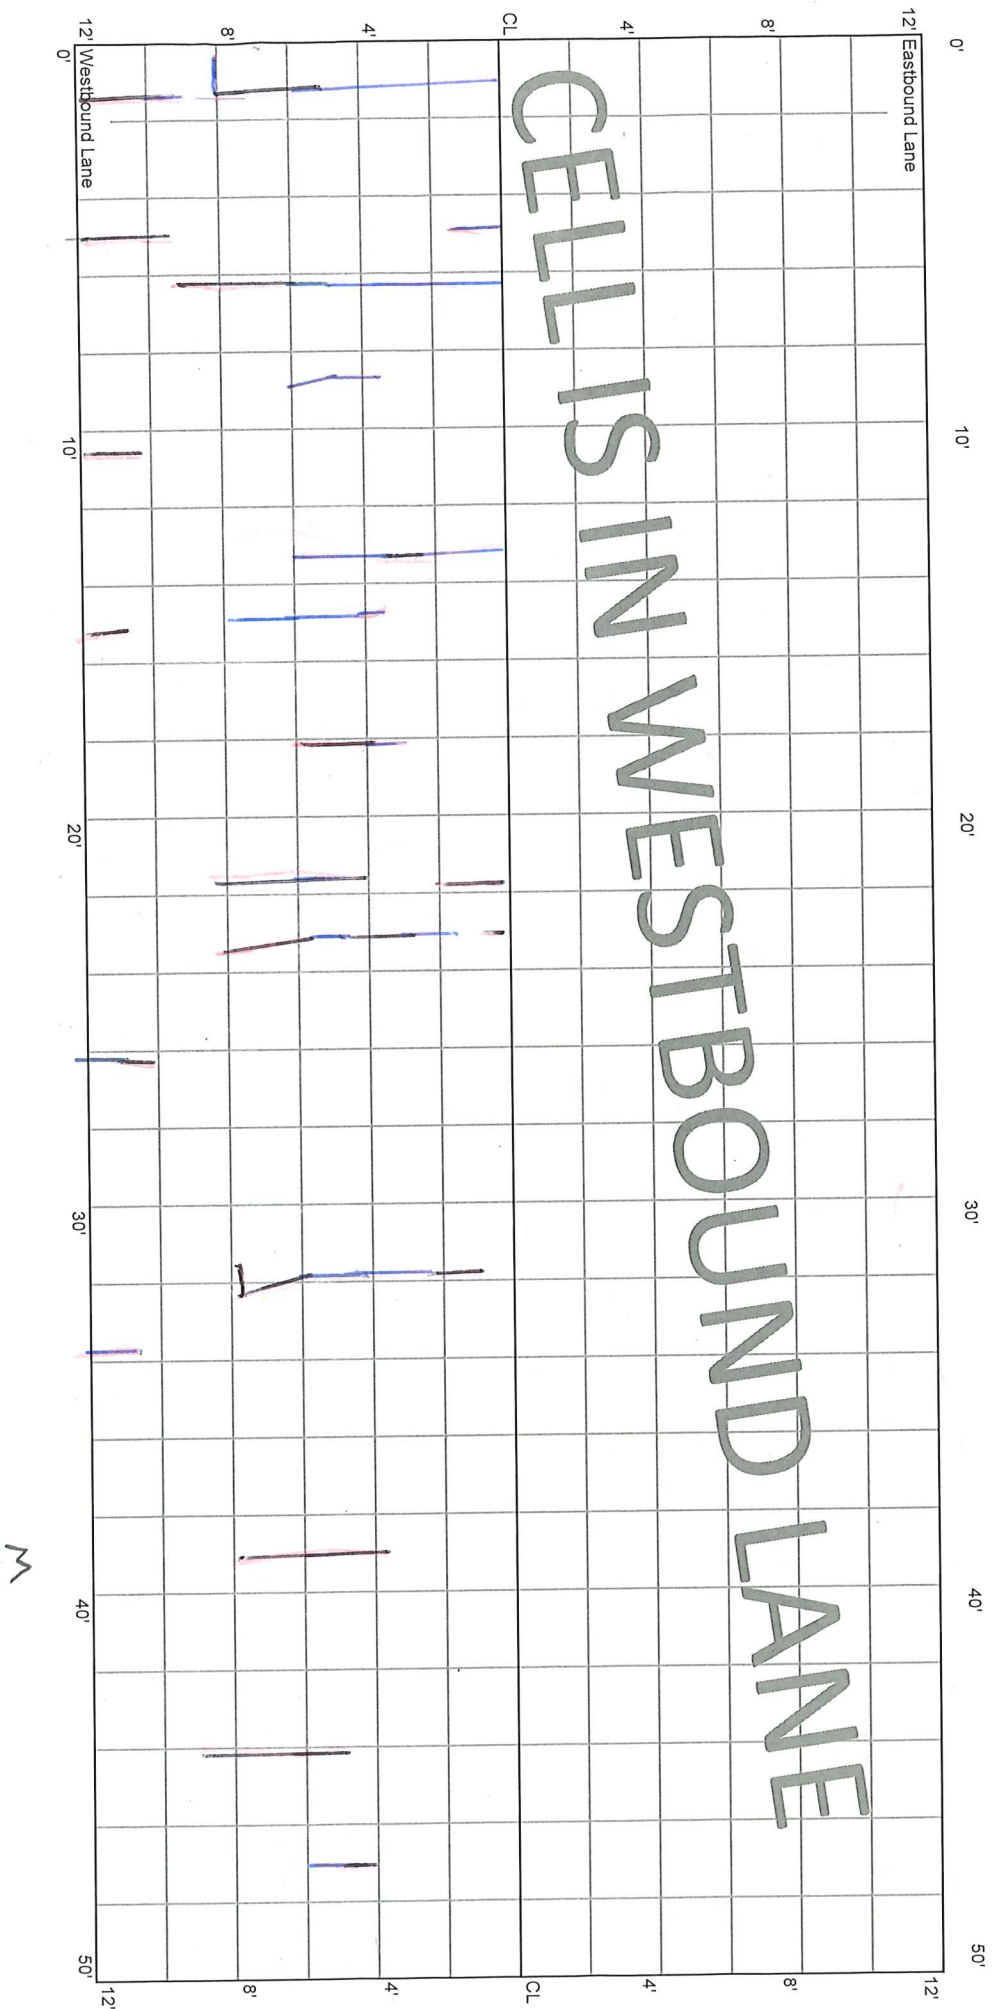

CELL 7008W
150 - 200 ft

42+00

41+50

12' Eastbound Lane

12'

CELLS IN WESTBOUND LANE


12' Westbound Lane

12'

* M
* AF

*


pond

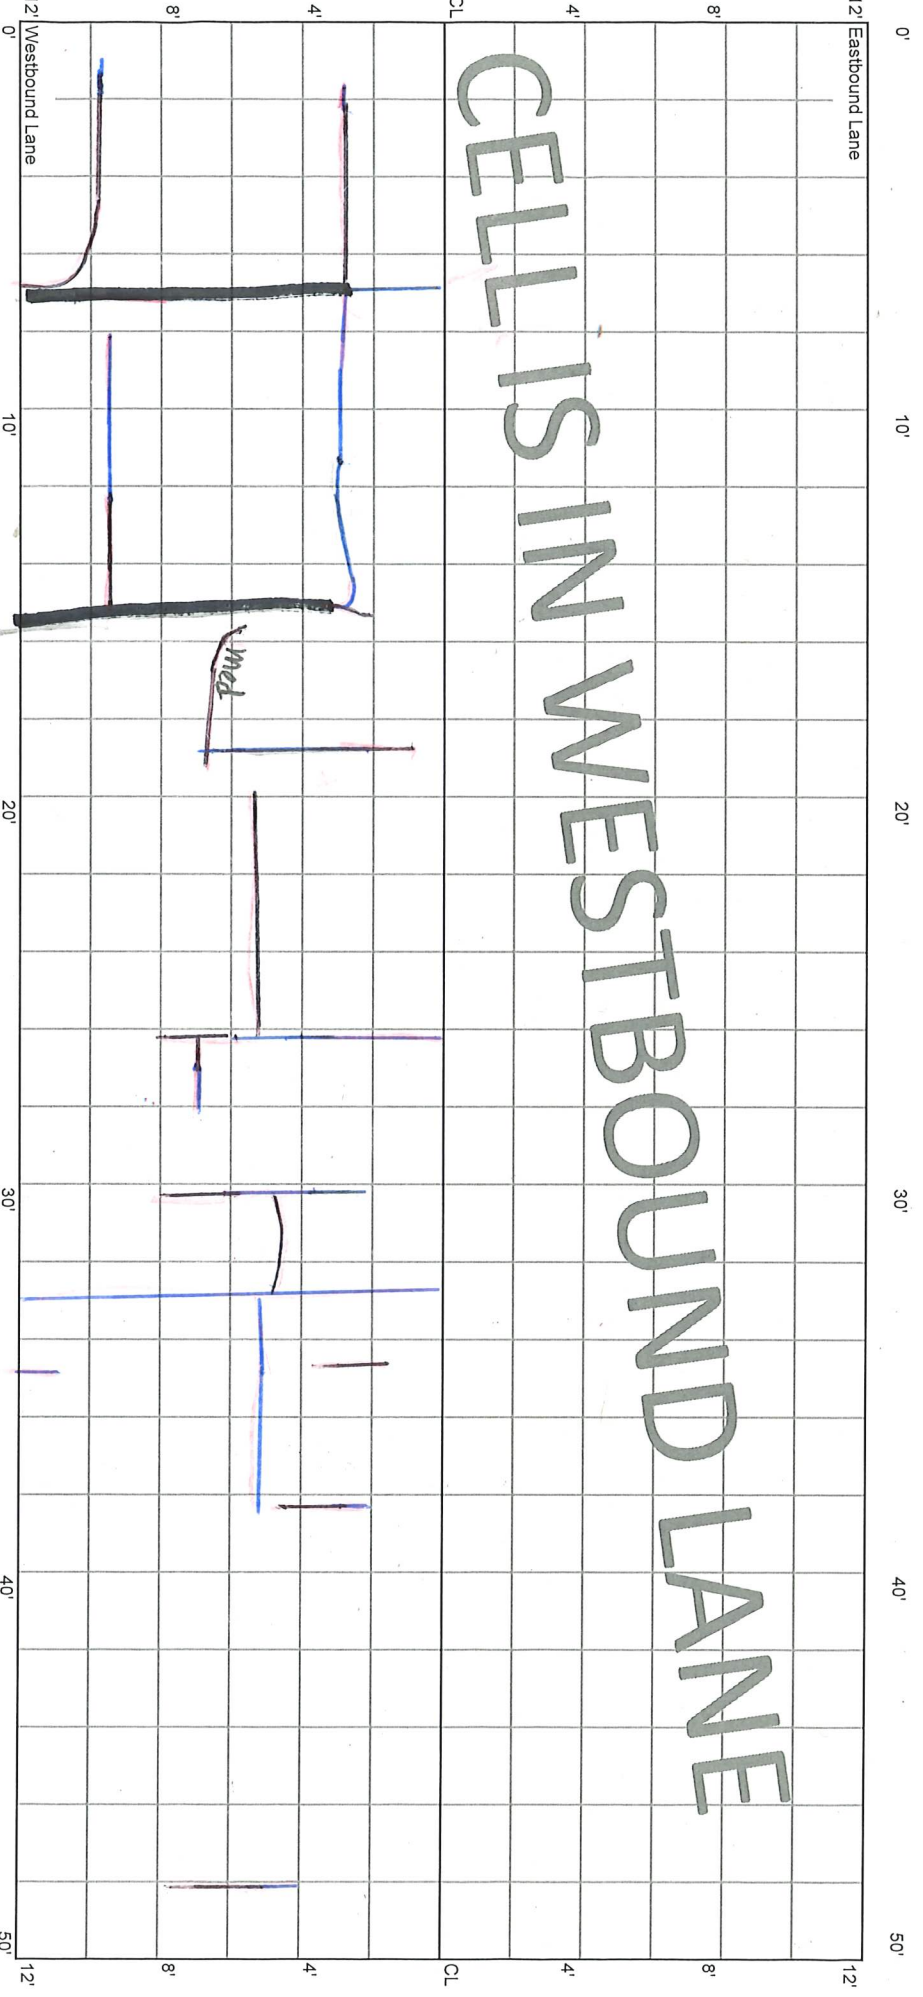

CELL 7008W
200 - 250 ft

41+50

41+00

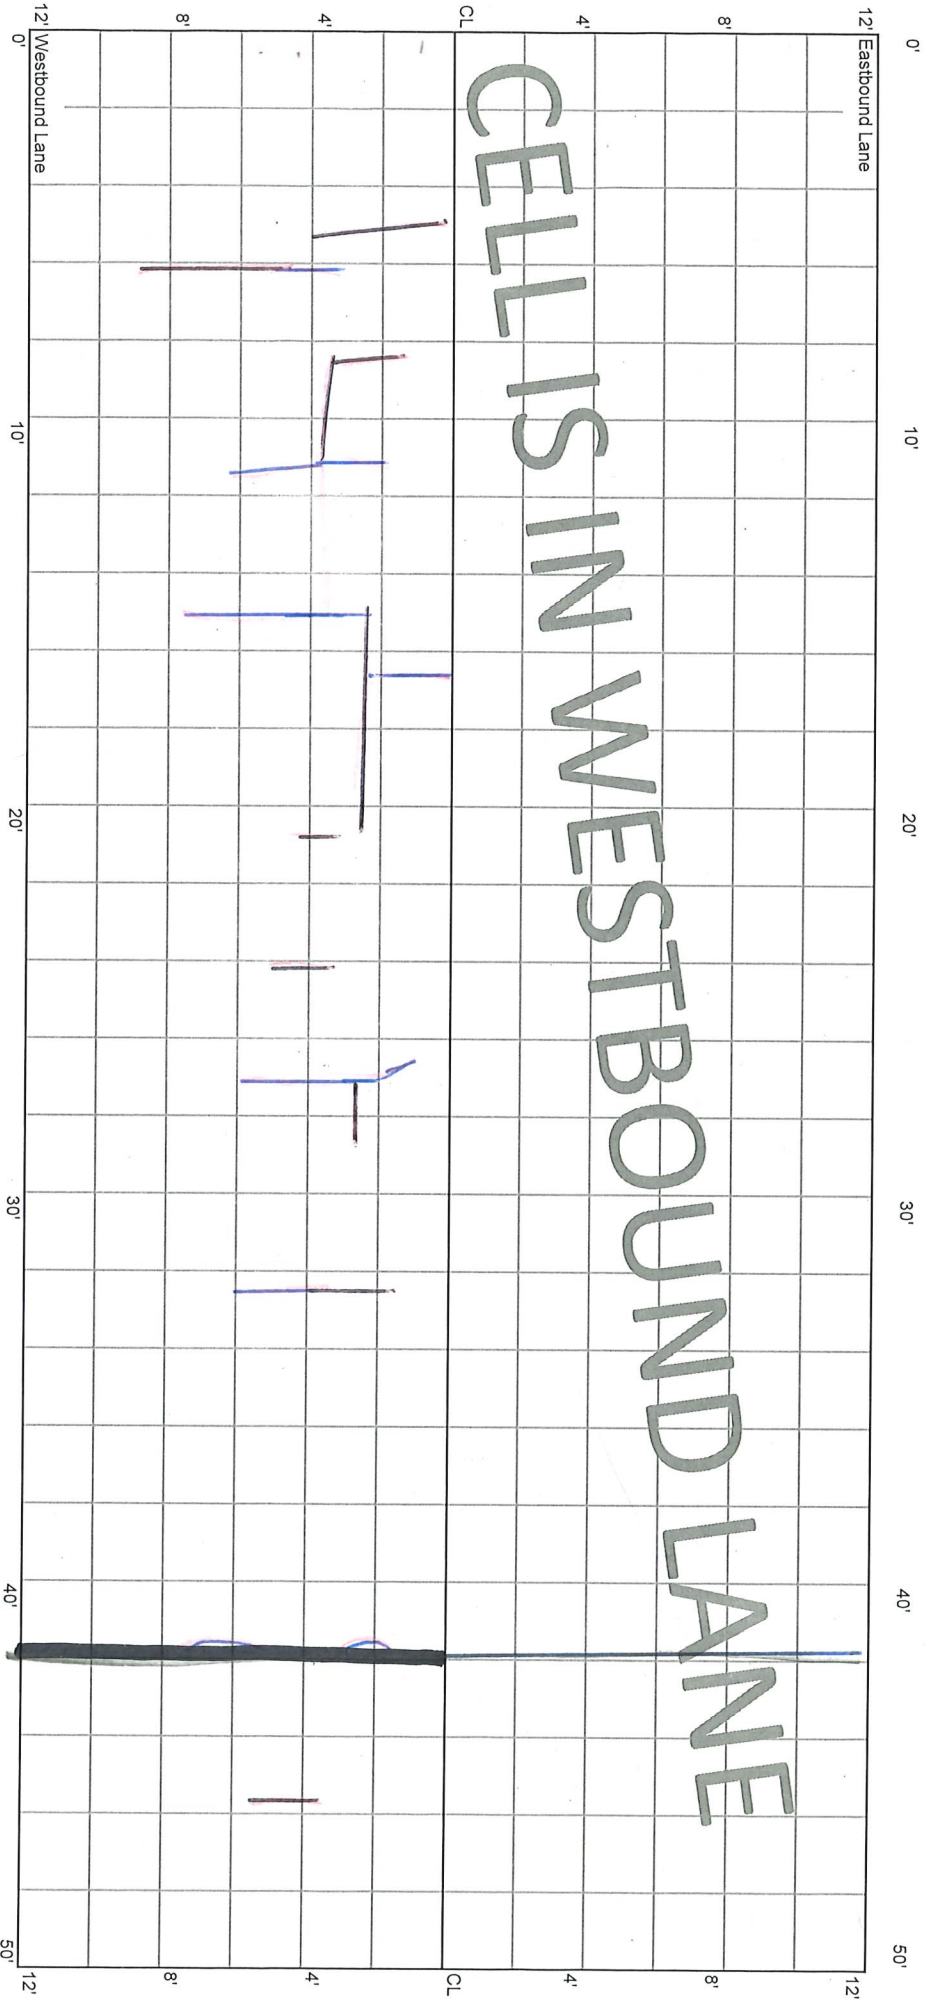


CELLS IN WESTBOUND LANE

*
M
AF, SP

CELL 7008W
250 - 300 ft

41+00


40+50

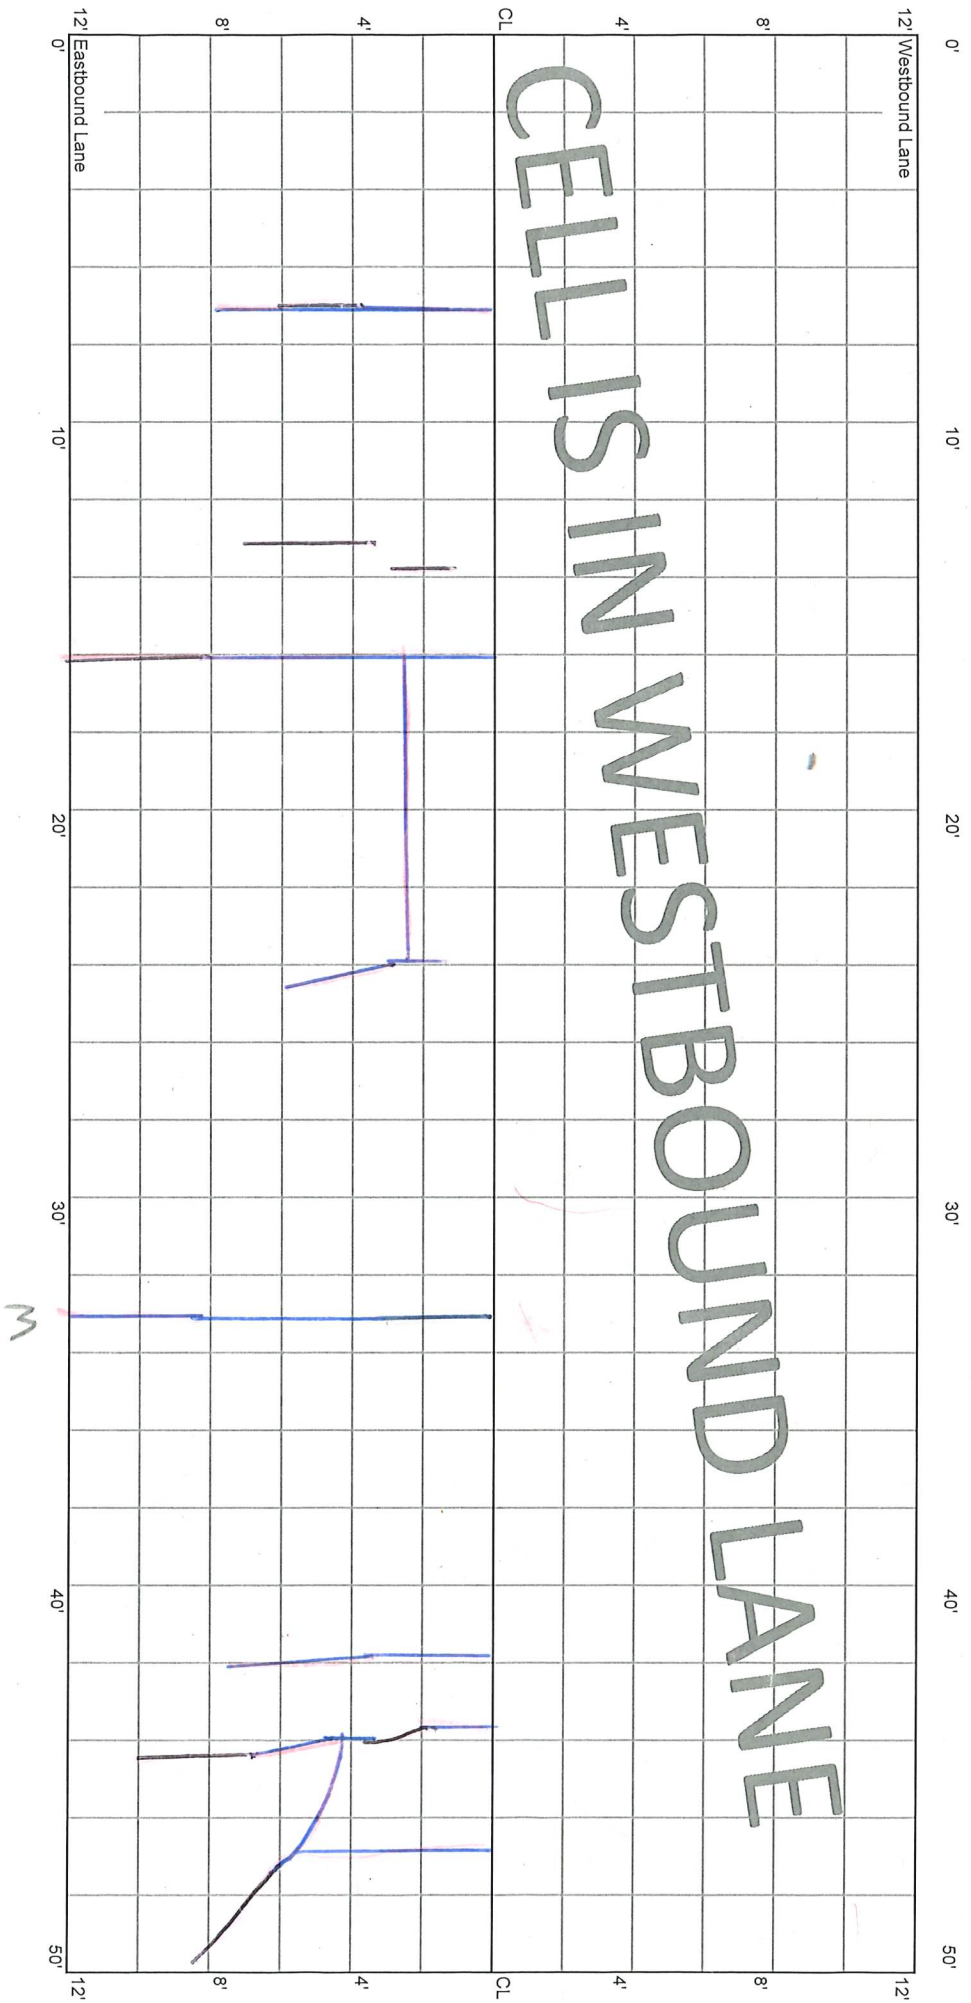

CELL 7008W
300 - 350 ft

40+50

40+00

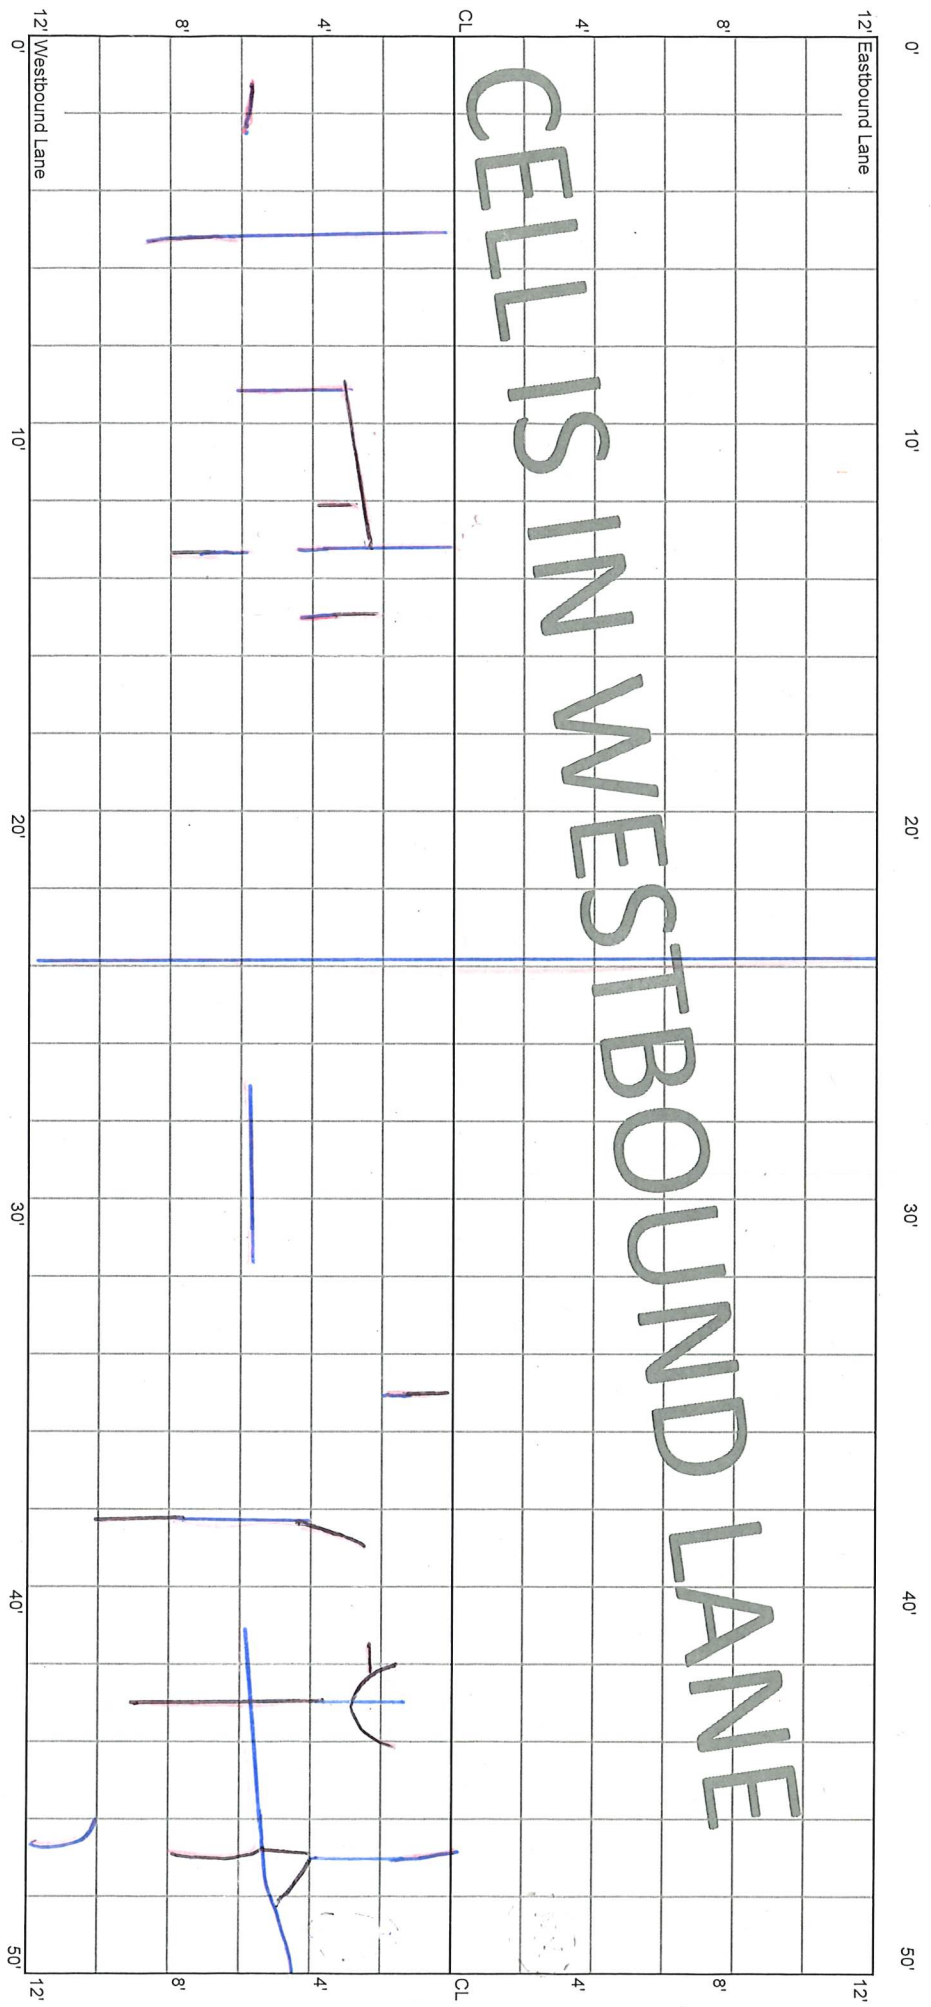


M

CELL 7008W
350 - 400 ft

40+00


39+50

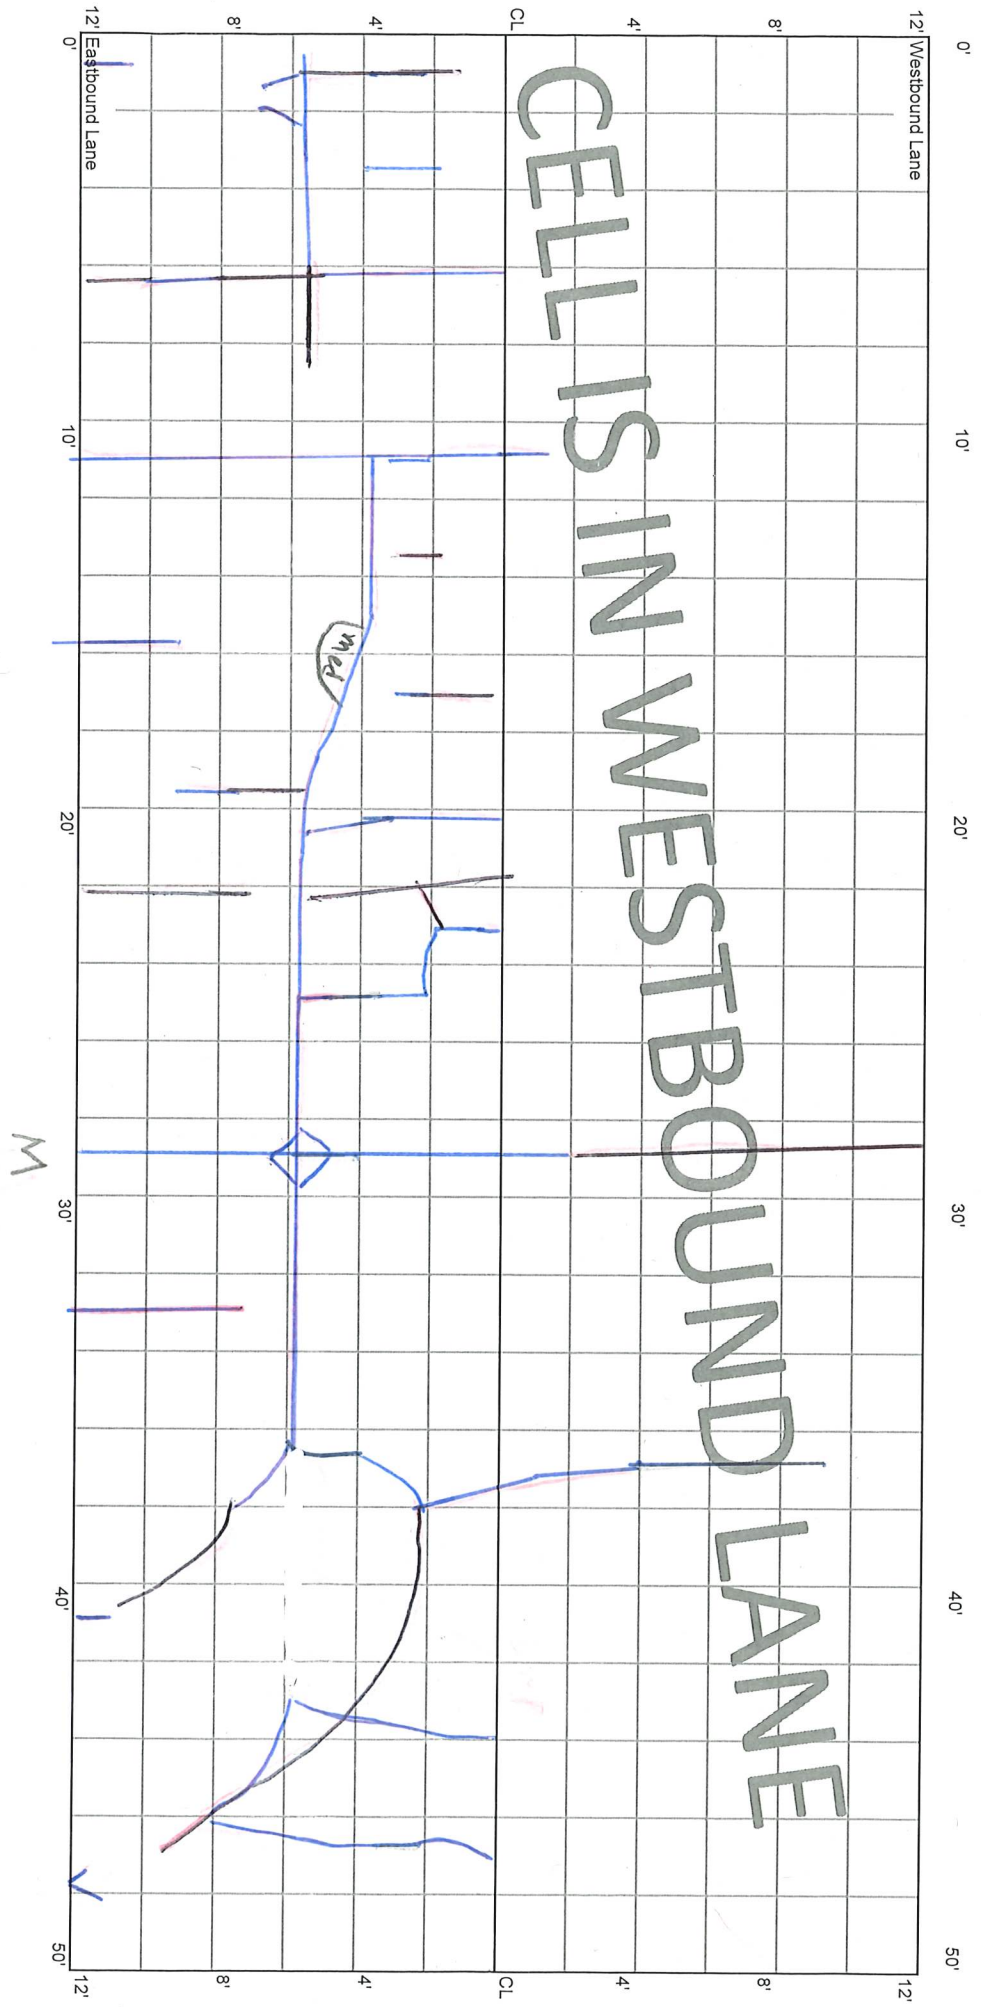

CELL 7008W
400 - 450 ft

39+50

39+00

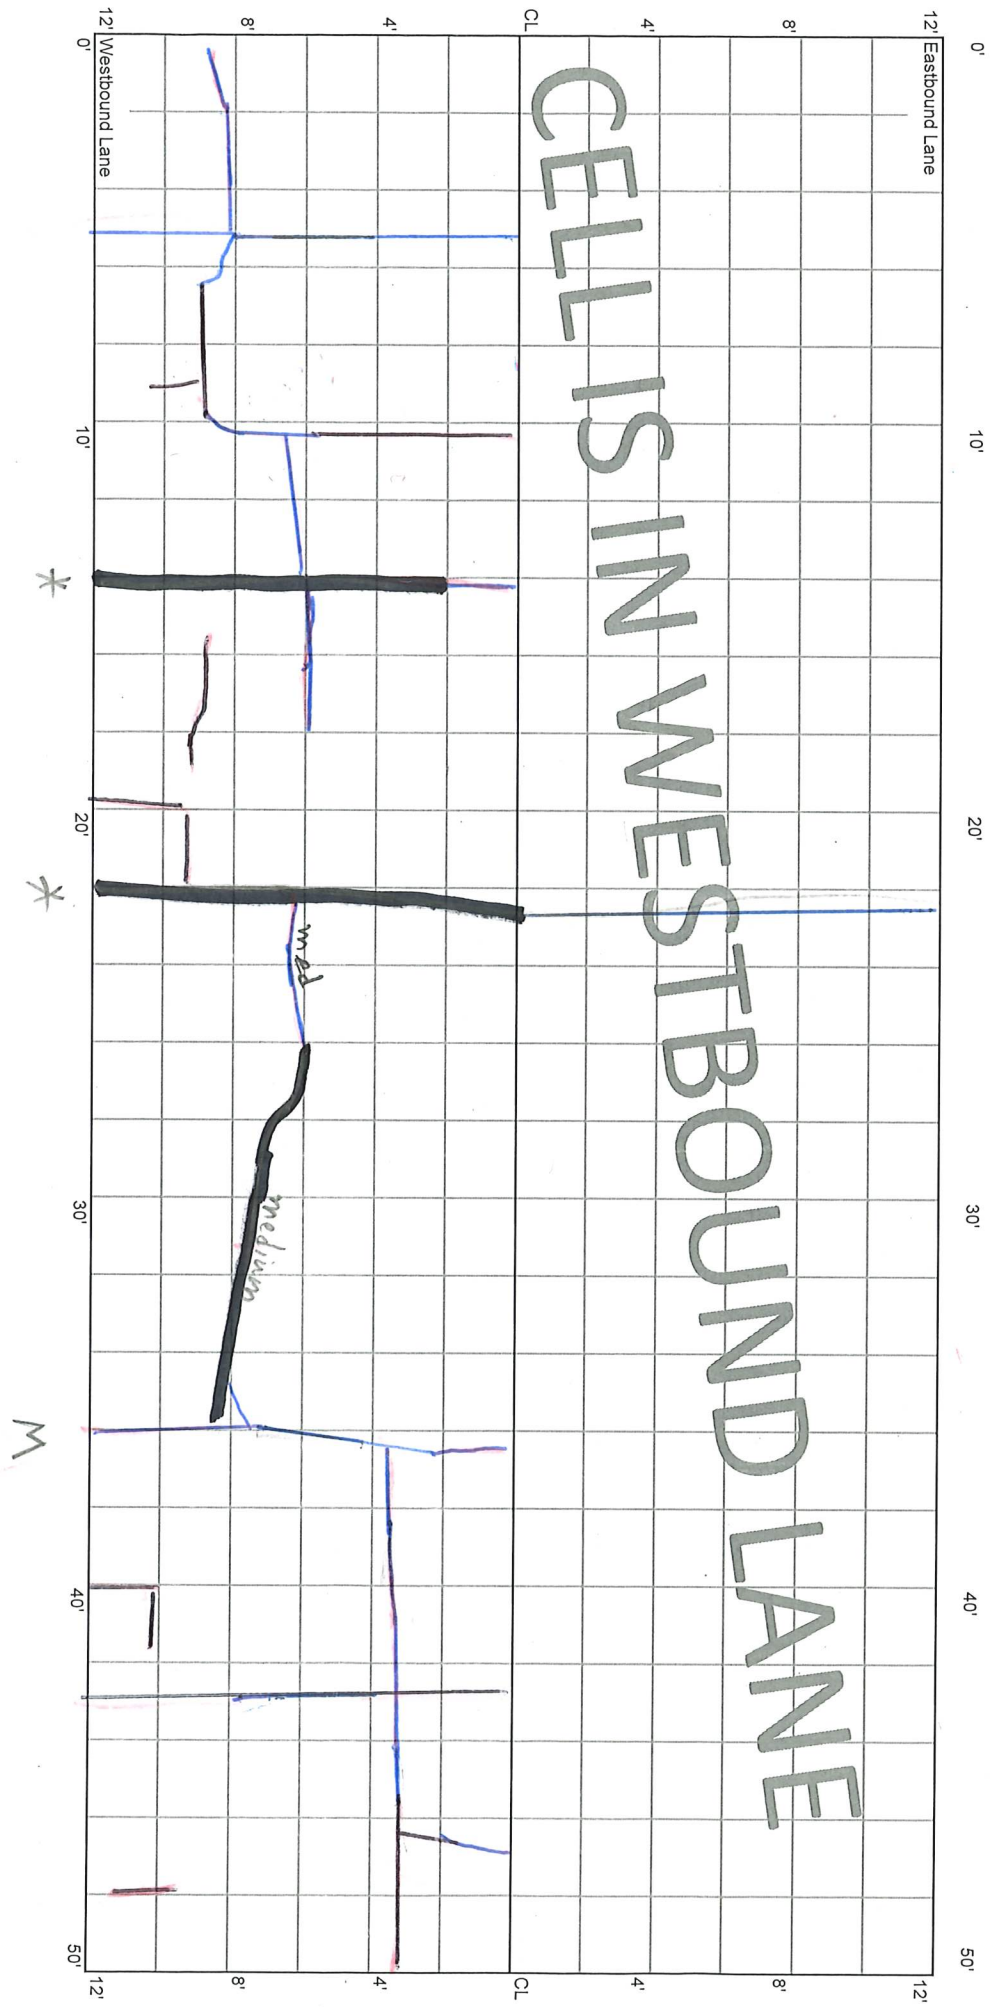

12' Eastbound Lane


12' Westbound Lane

CELLS IN WESTBOUND LANE

CELL 7008W
450 - 500 ft

39+00

38+50

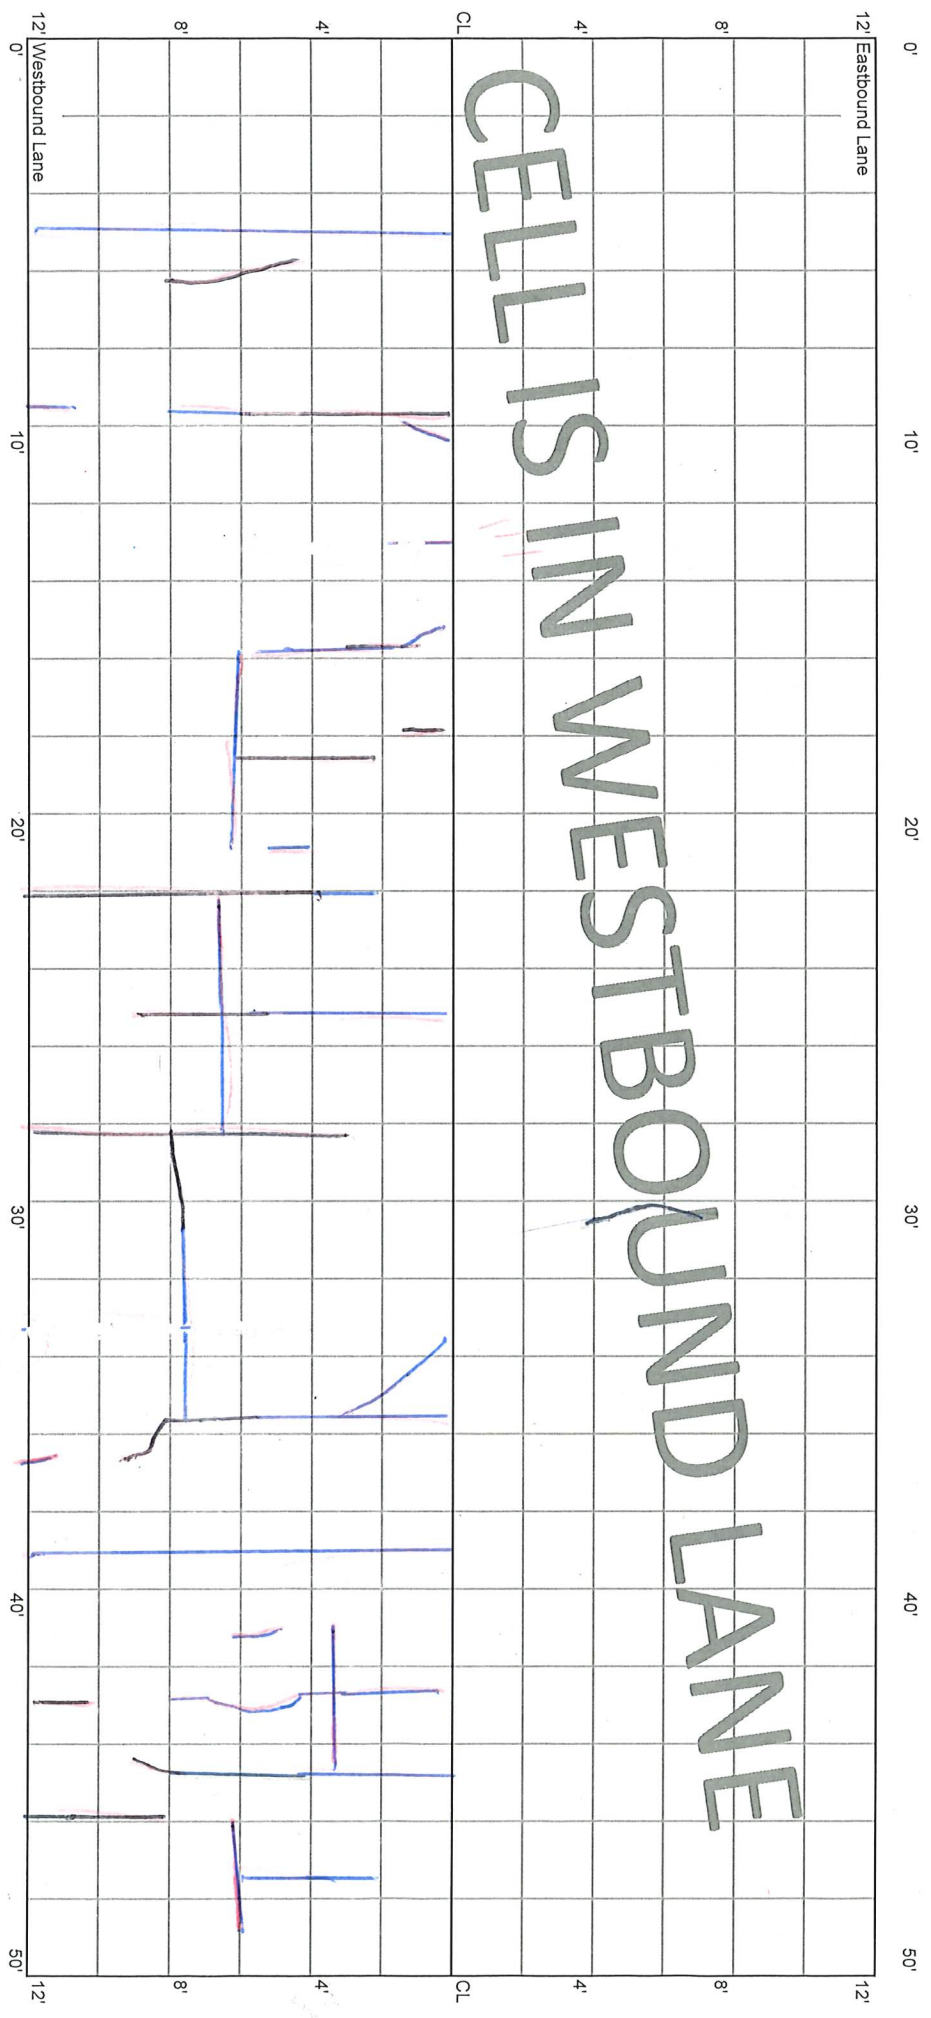

CELL 7008W
500 - 550 ft

38+50

38+25

38+00

12' Eastbound Lane

12'

12' Westbound Lane

12'

CELLS IN WESTBOUND LANE

END RATING: BEGIN TRANSITION TO
NEXT CELL

