


5.28.20 E.J.

10.14.20	11/2/22
11.4.21	8.31.22
File 70TH ST	1.20.23
8.25.21	8.9.23
	1.30.24

CELL 7004E
0 - 50 ft

8/25/21 ~ 80 Trans cracks
outside of Fog line


Put outside of Fog line for 150'

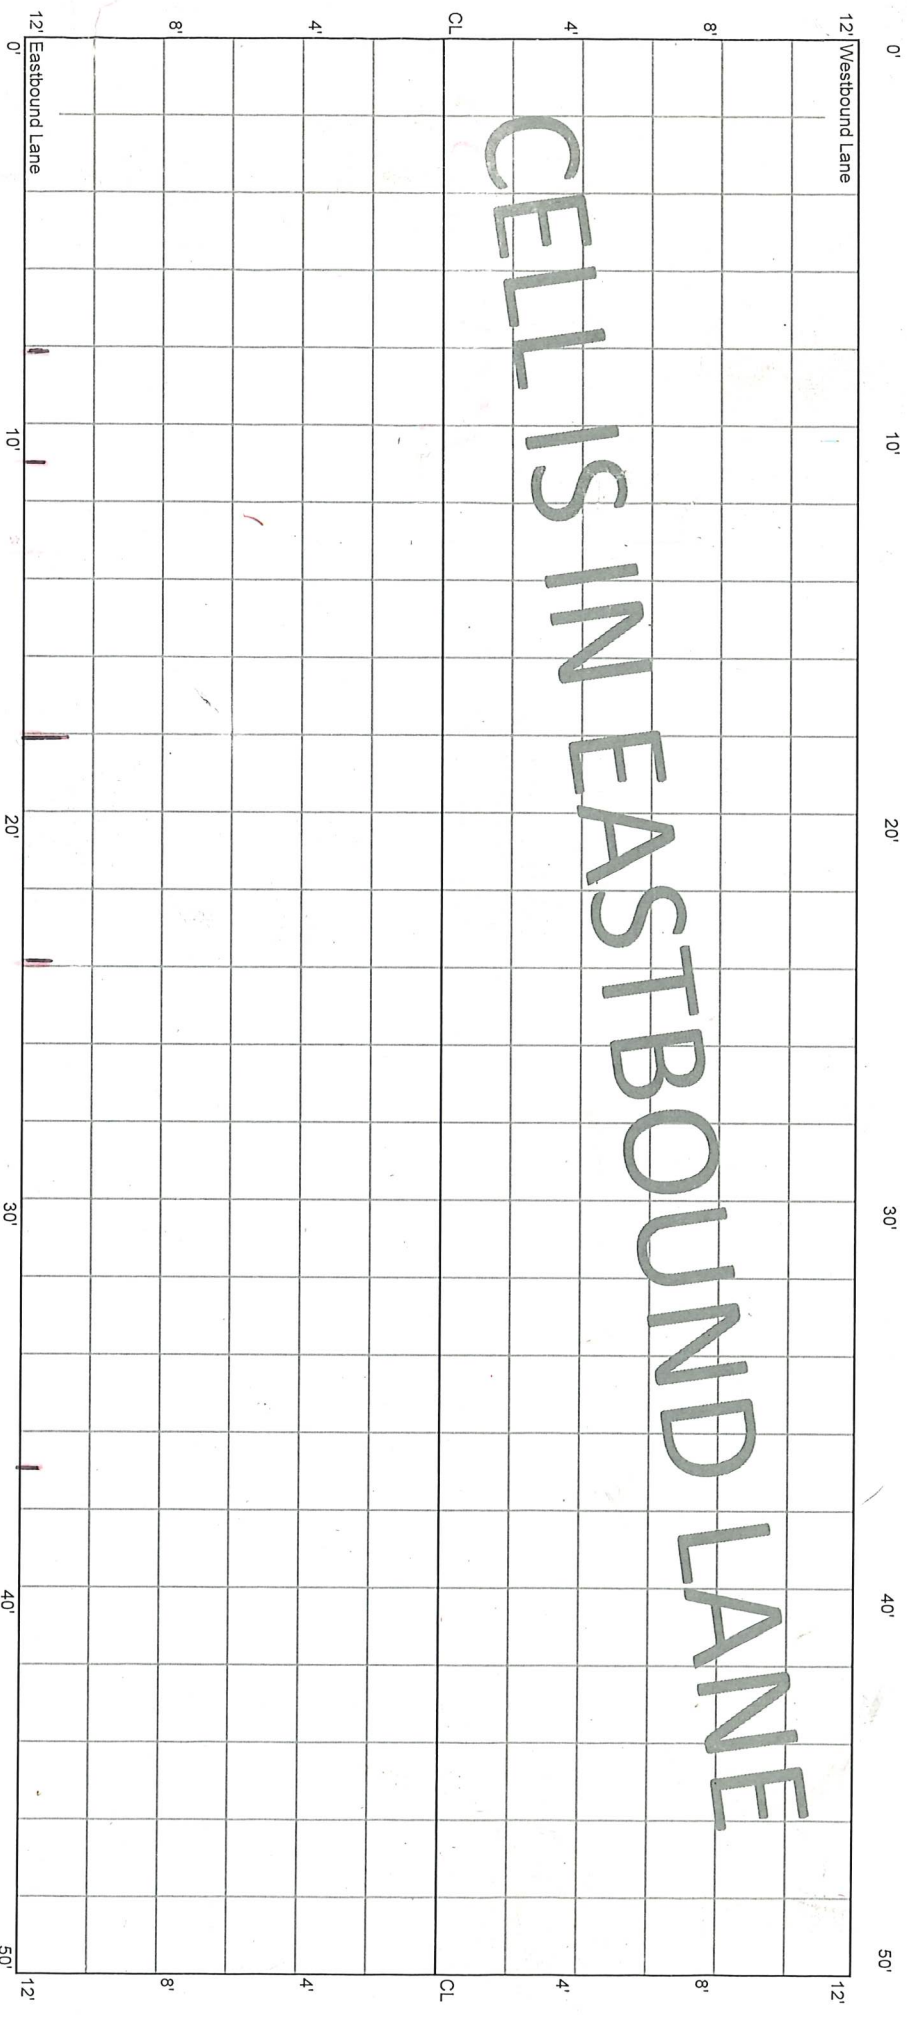

* Rout & Seal
* Clean & Seal 2023


17+00

CELL 7004E
50 - 100 ft

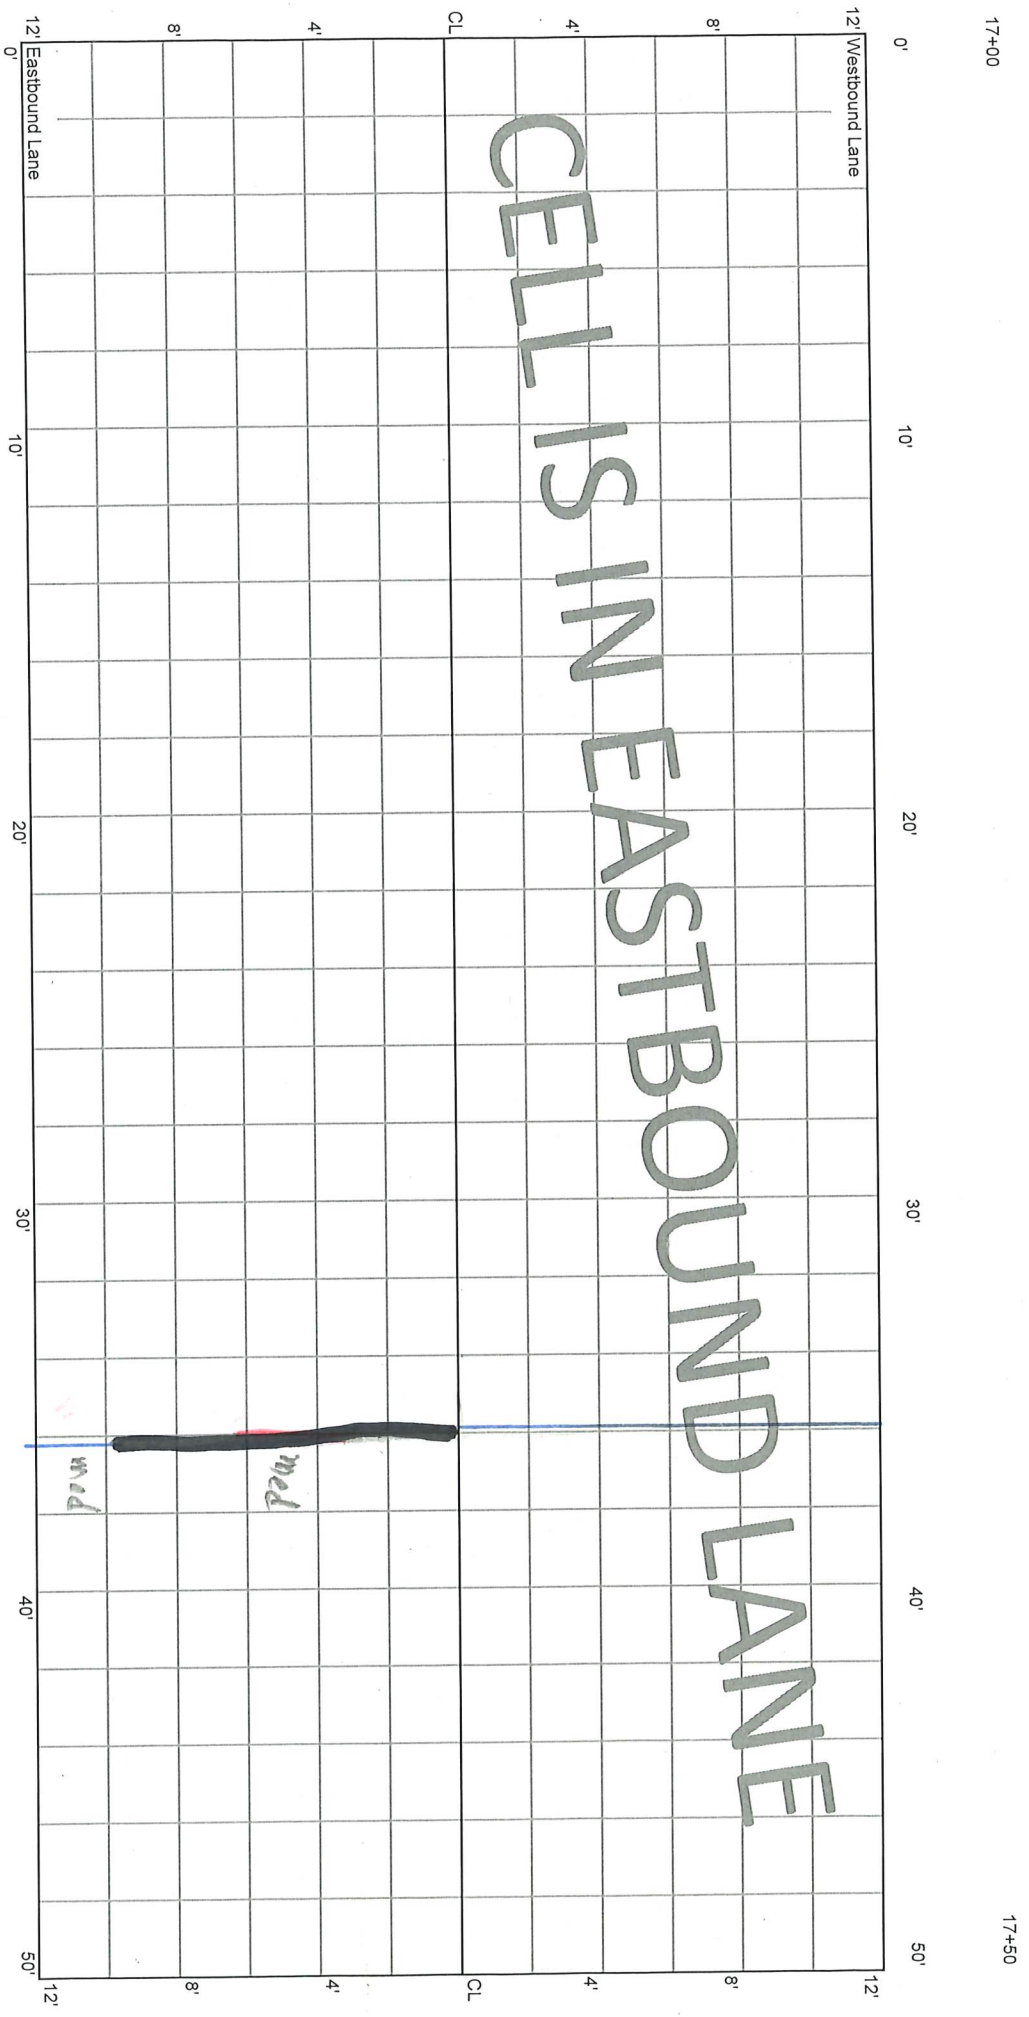


* AFSP

CELL 7004E
100 - 150 ft

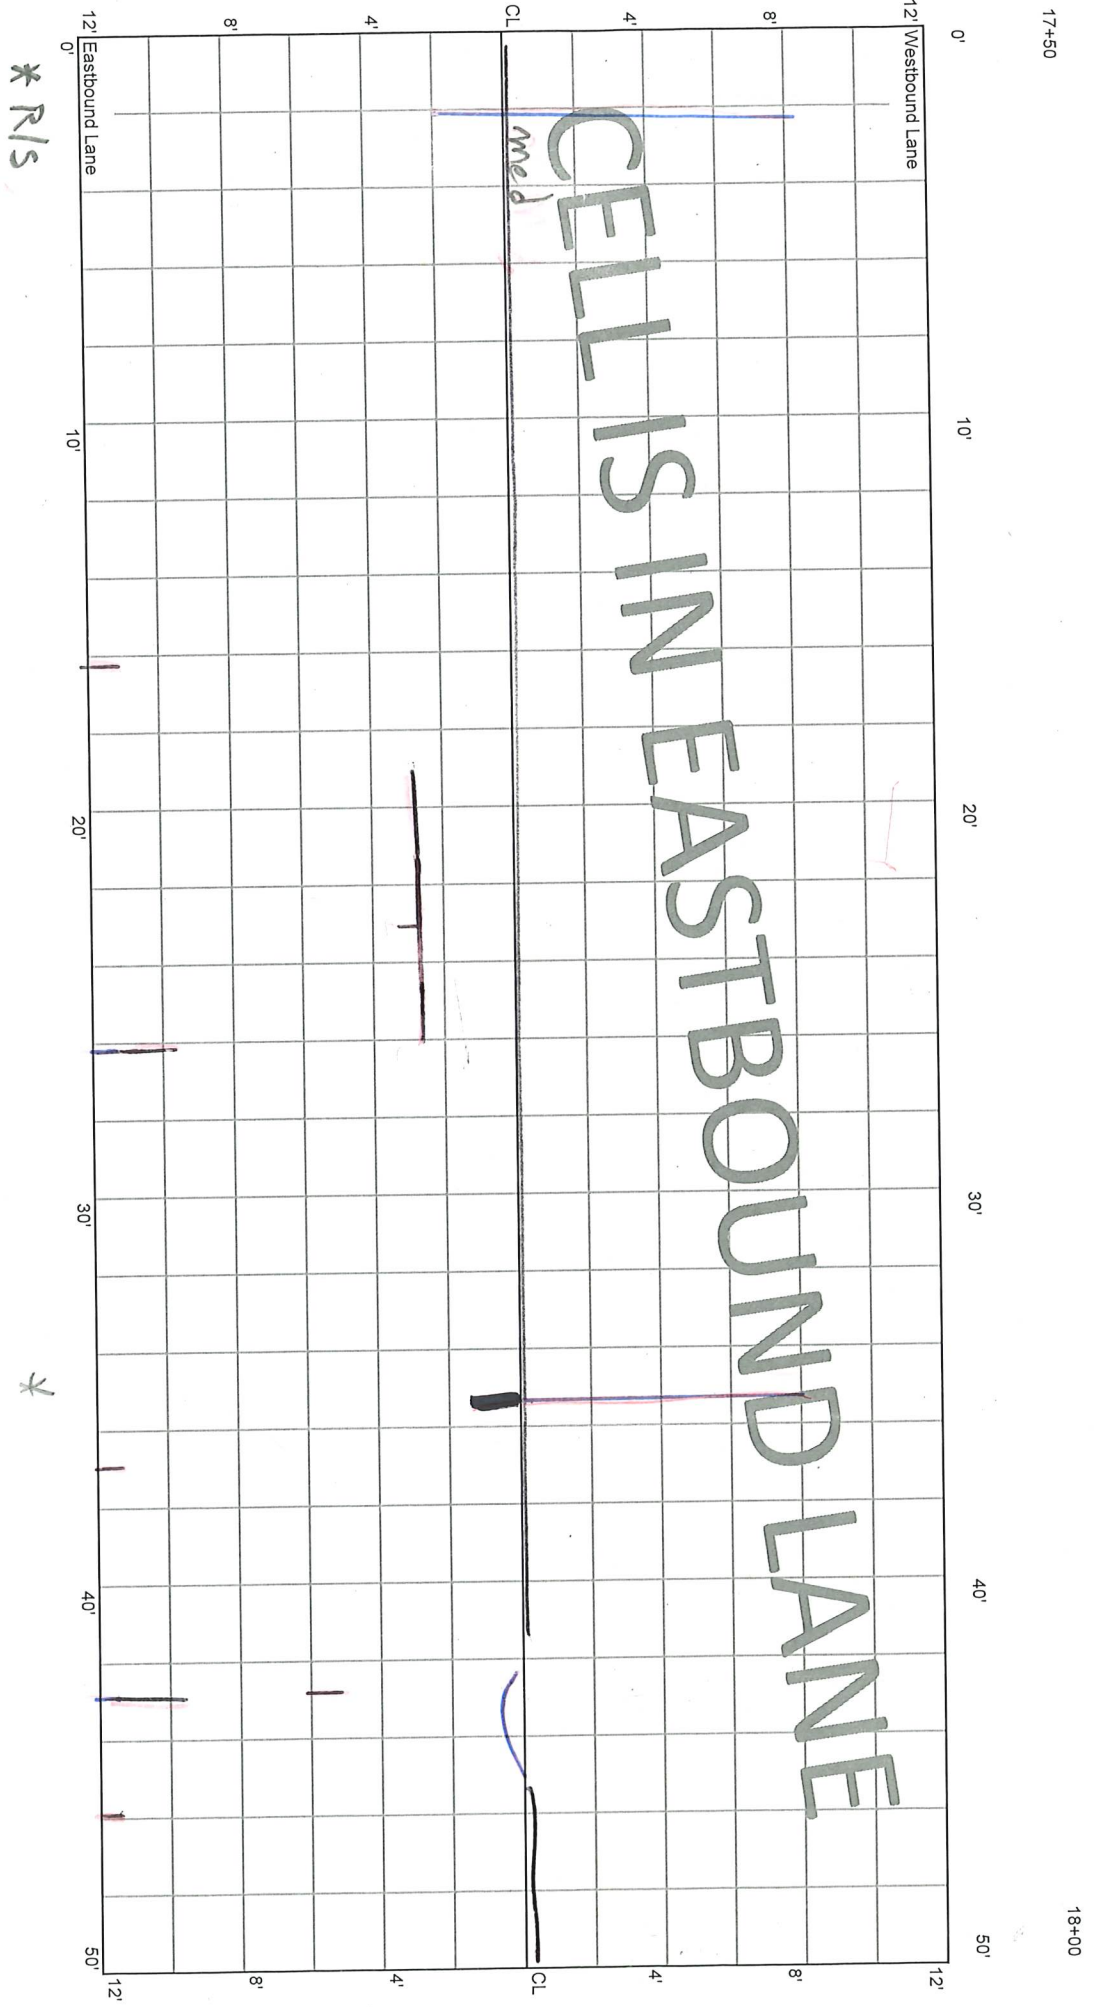


CELL 7004E
150 - 200 ft

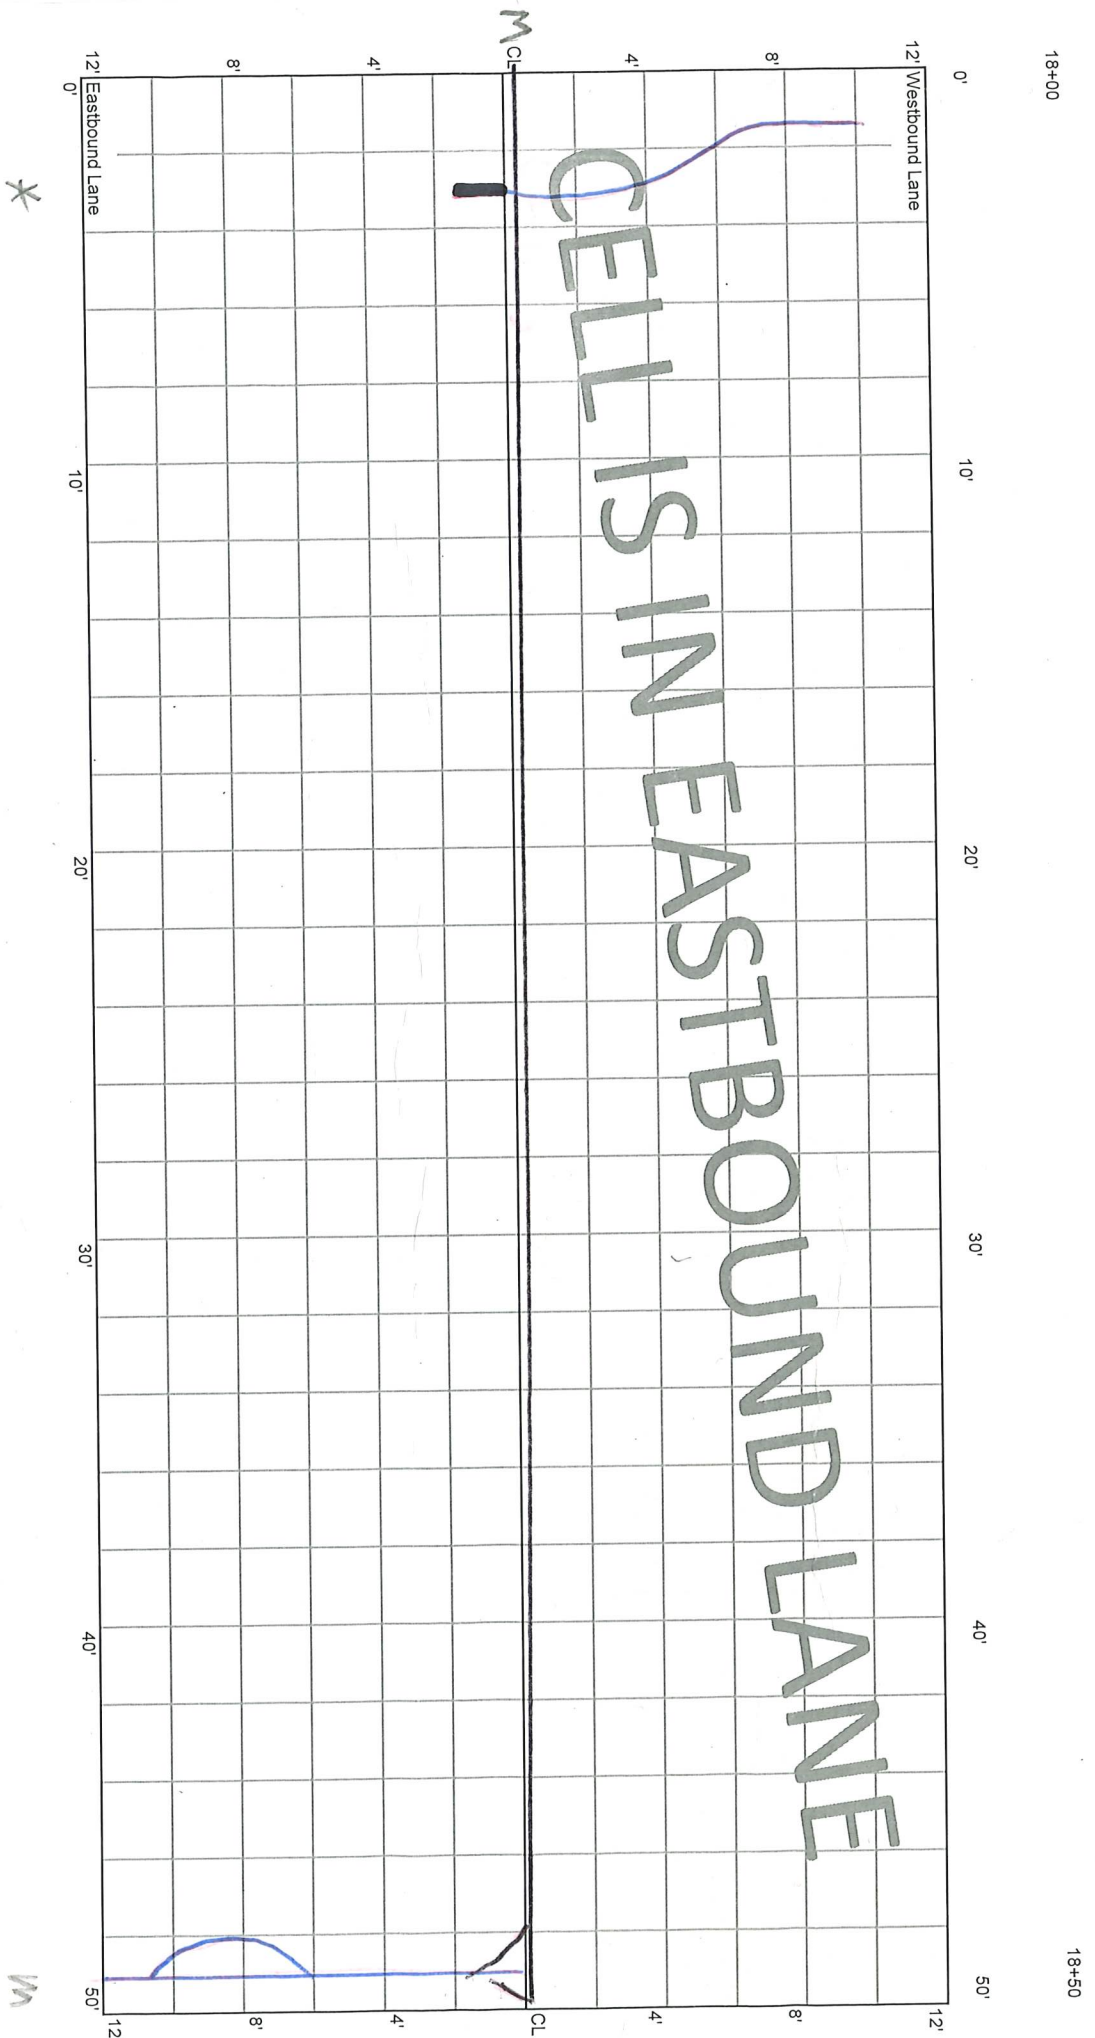

CELL 7004E
200 - 250 ft

18+50

19+00

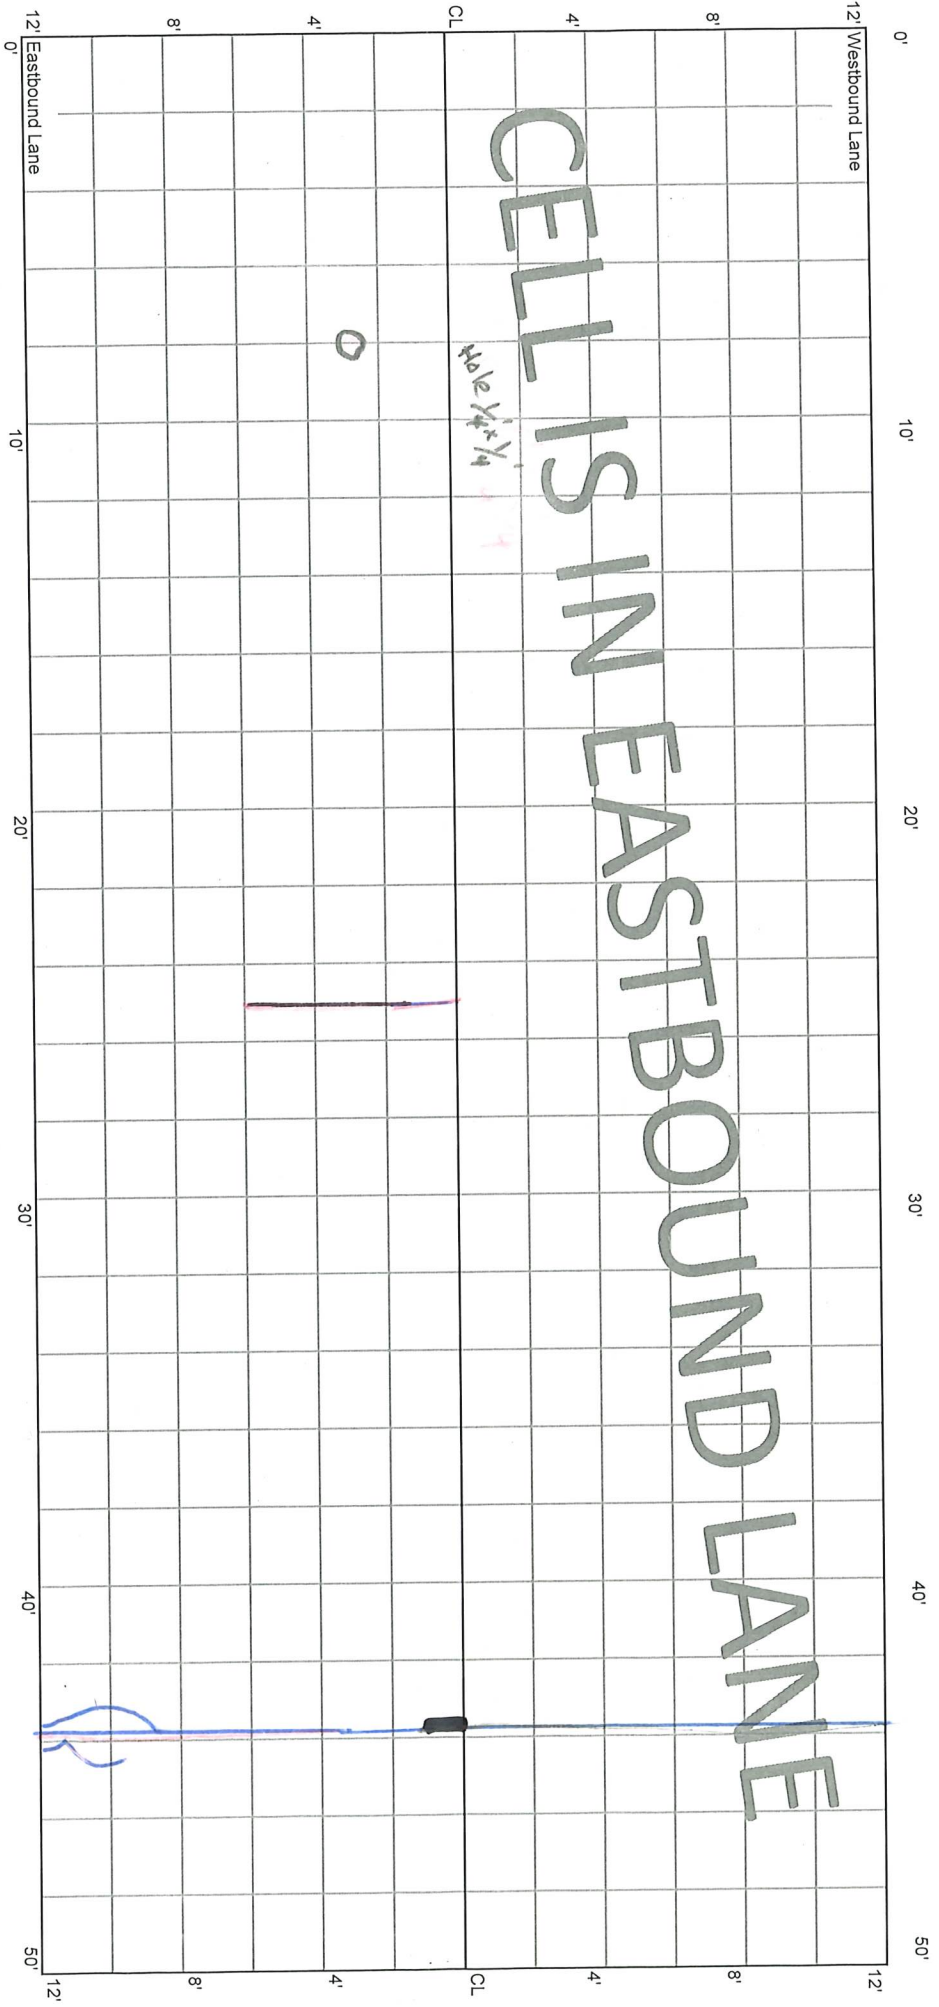

CELLS IN EASTBOUND LANE

hole 1/4"


*
M

CELL 7004E
250 - 300 ft

19+00

19+50


Mail Box

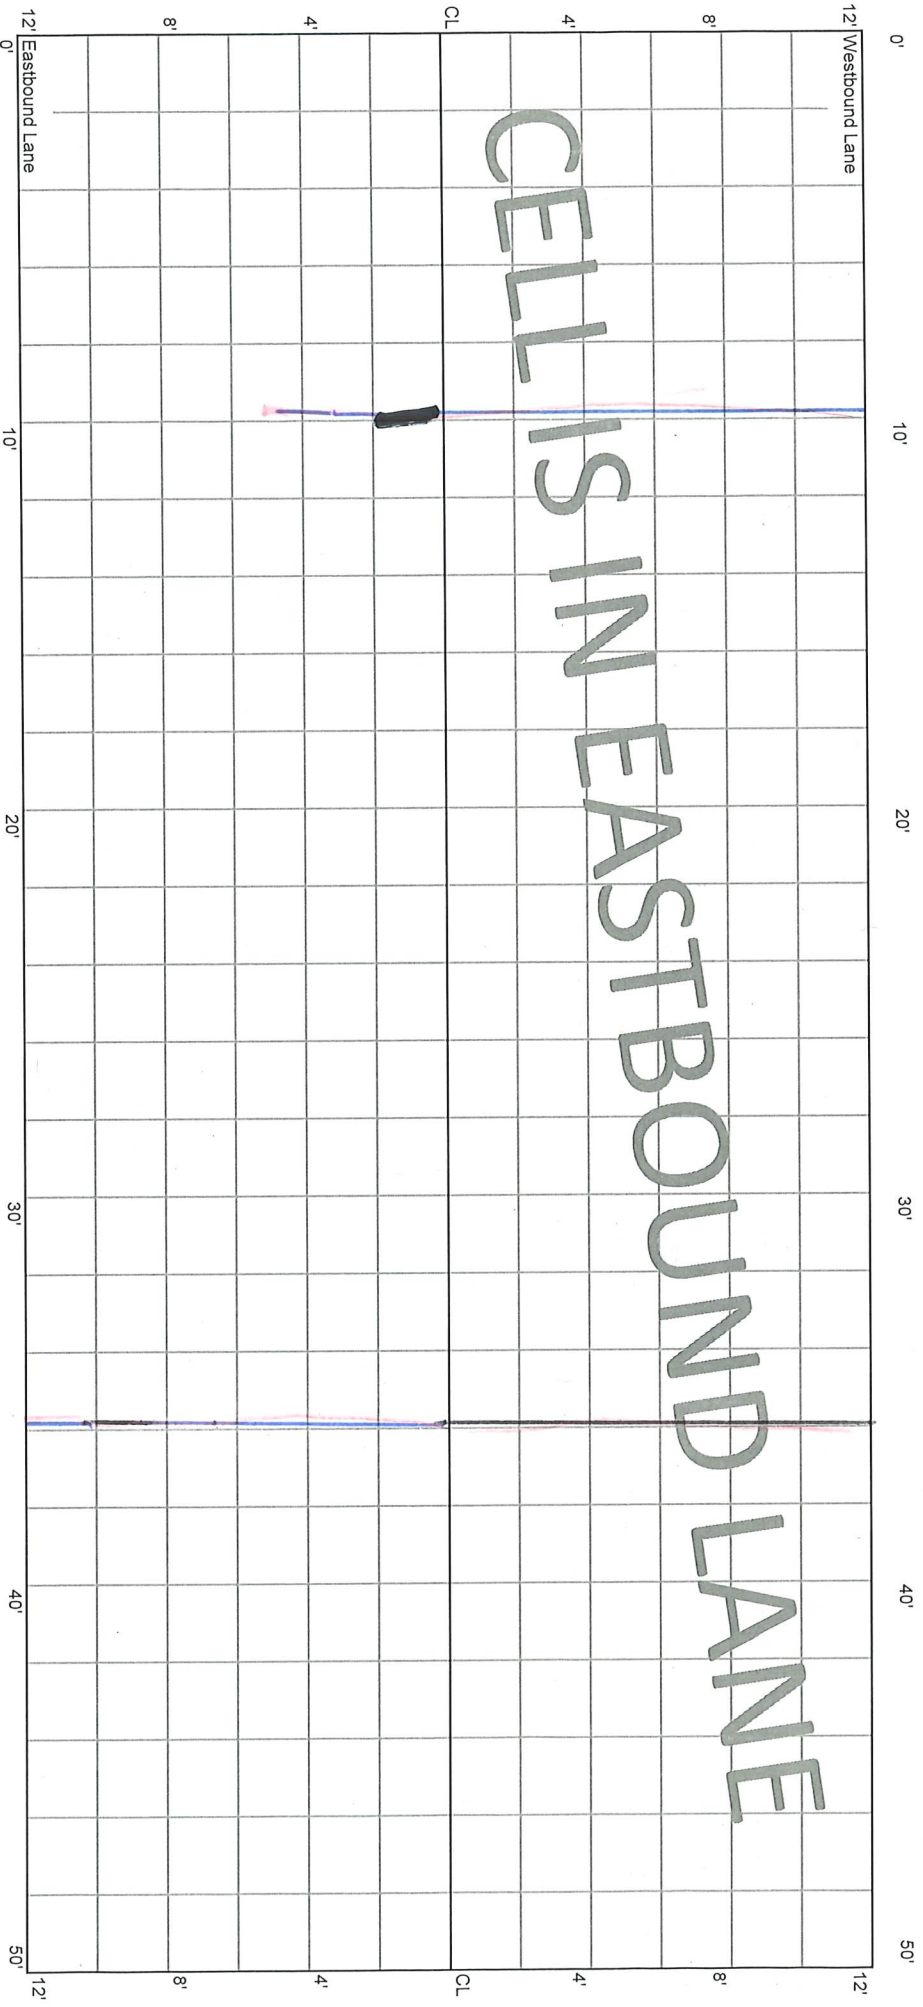


*

CELL 7004E
300 - 350 ft

Put outside Fog line 300 to end

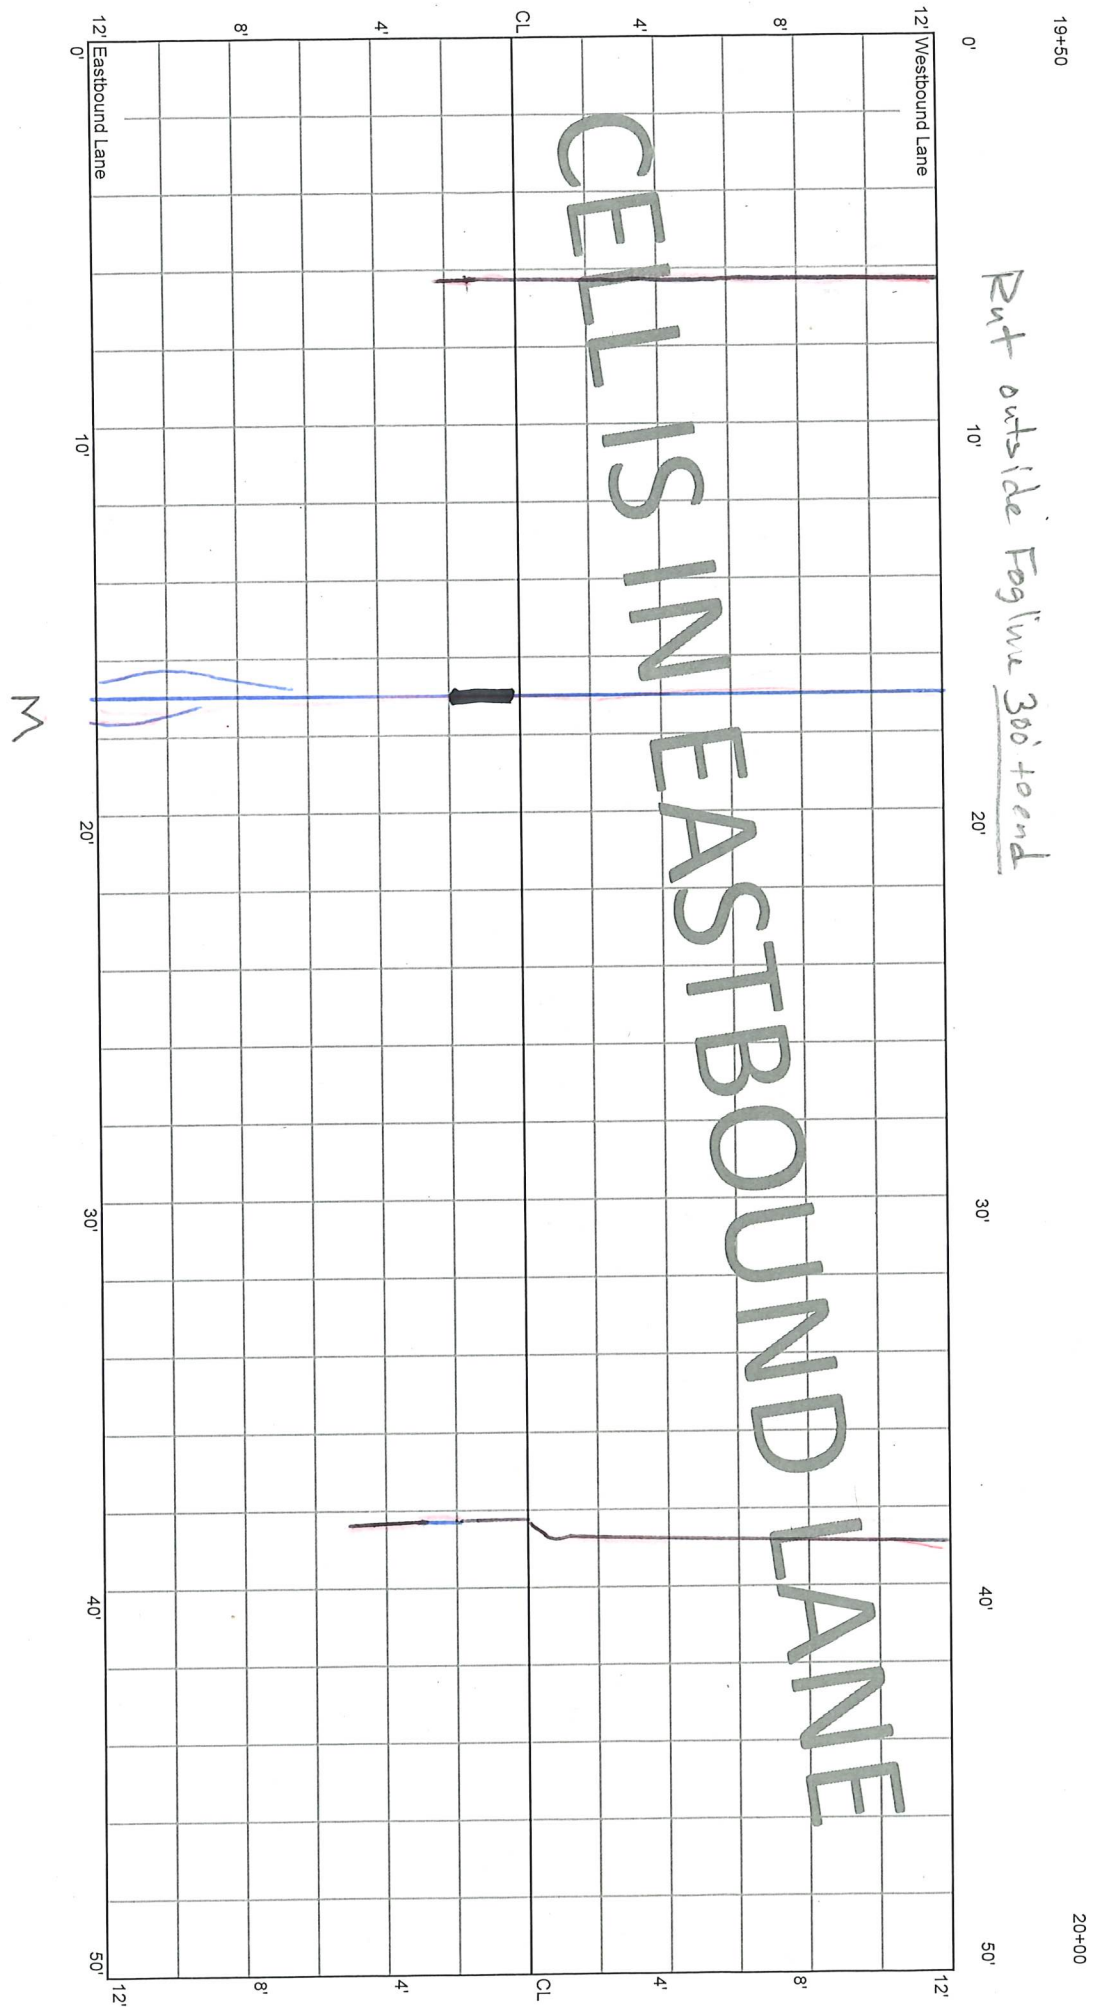


CELL 7004E
350 - 400 ft

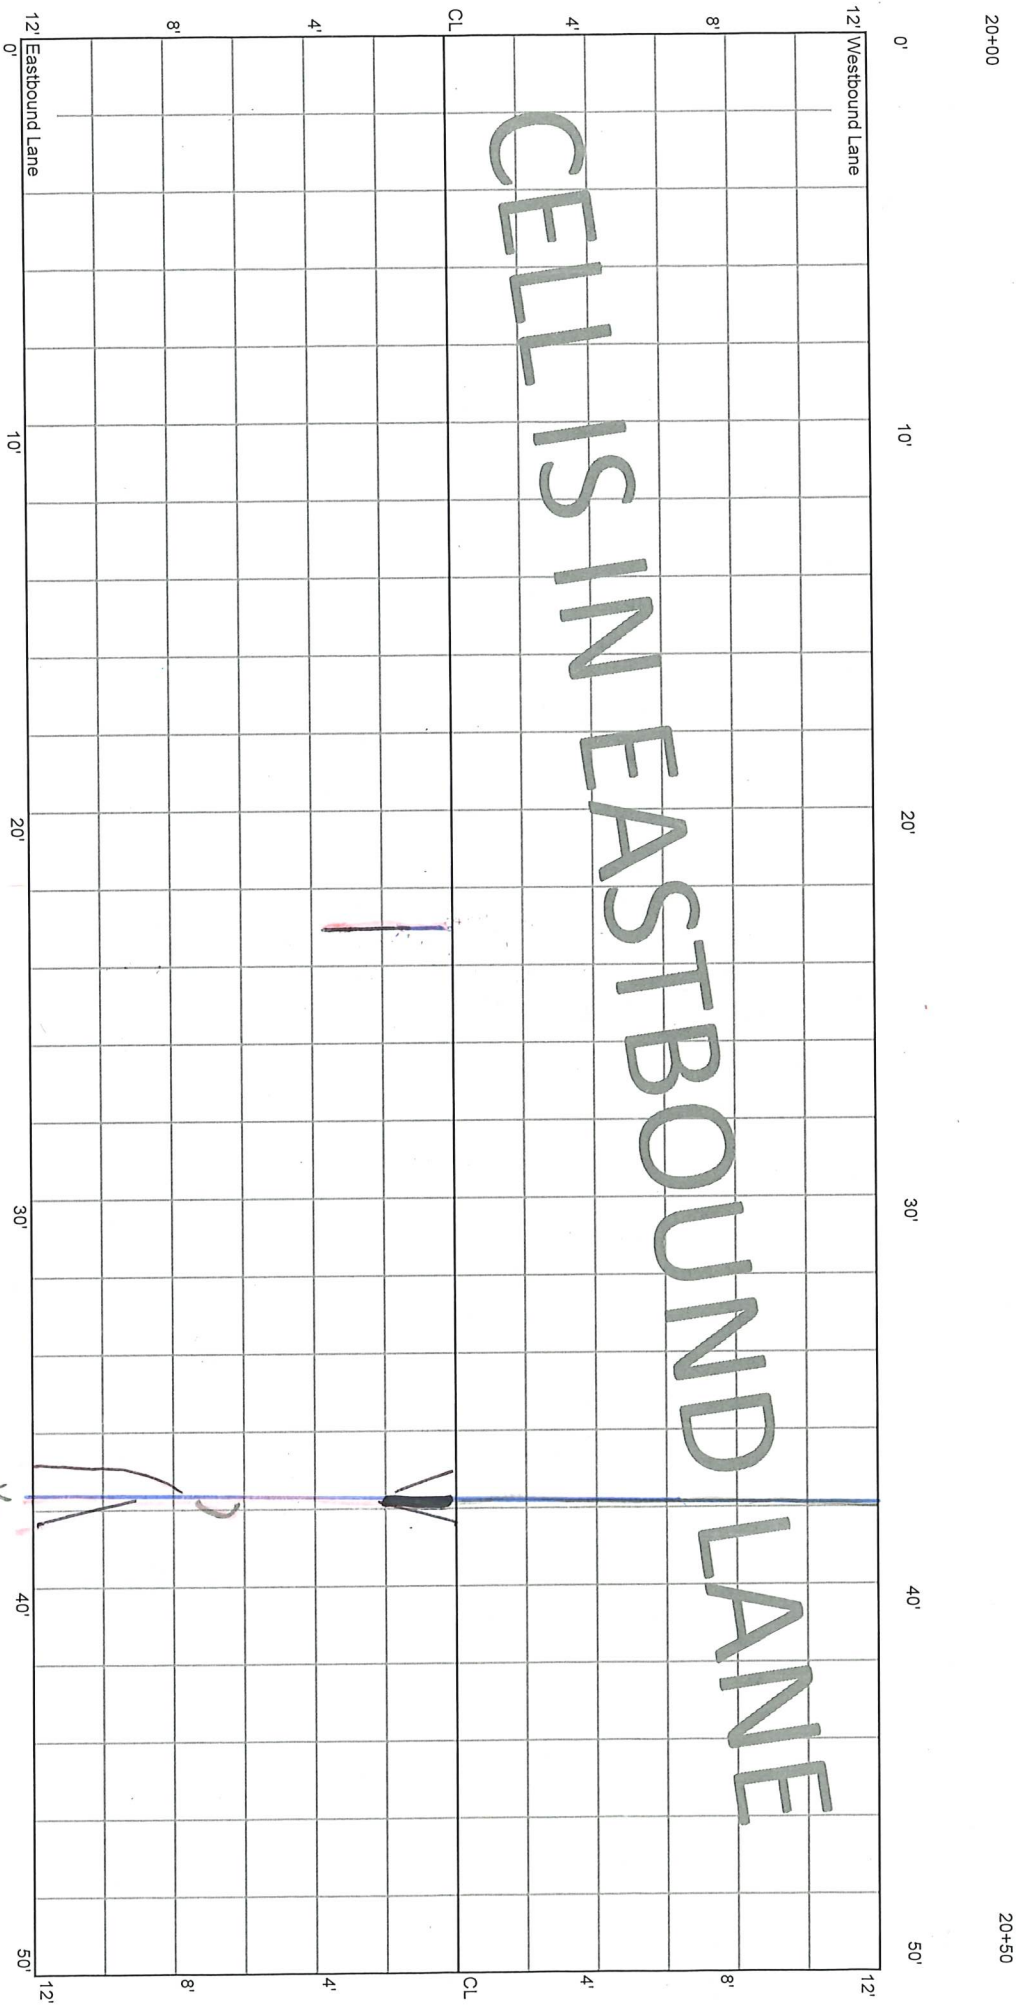


CELL IS IN EASTBOUND LANE

CELL 7004E
400 - 450 ft

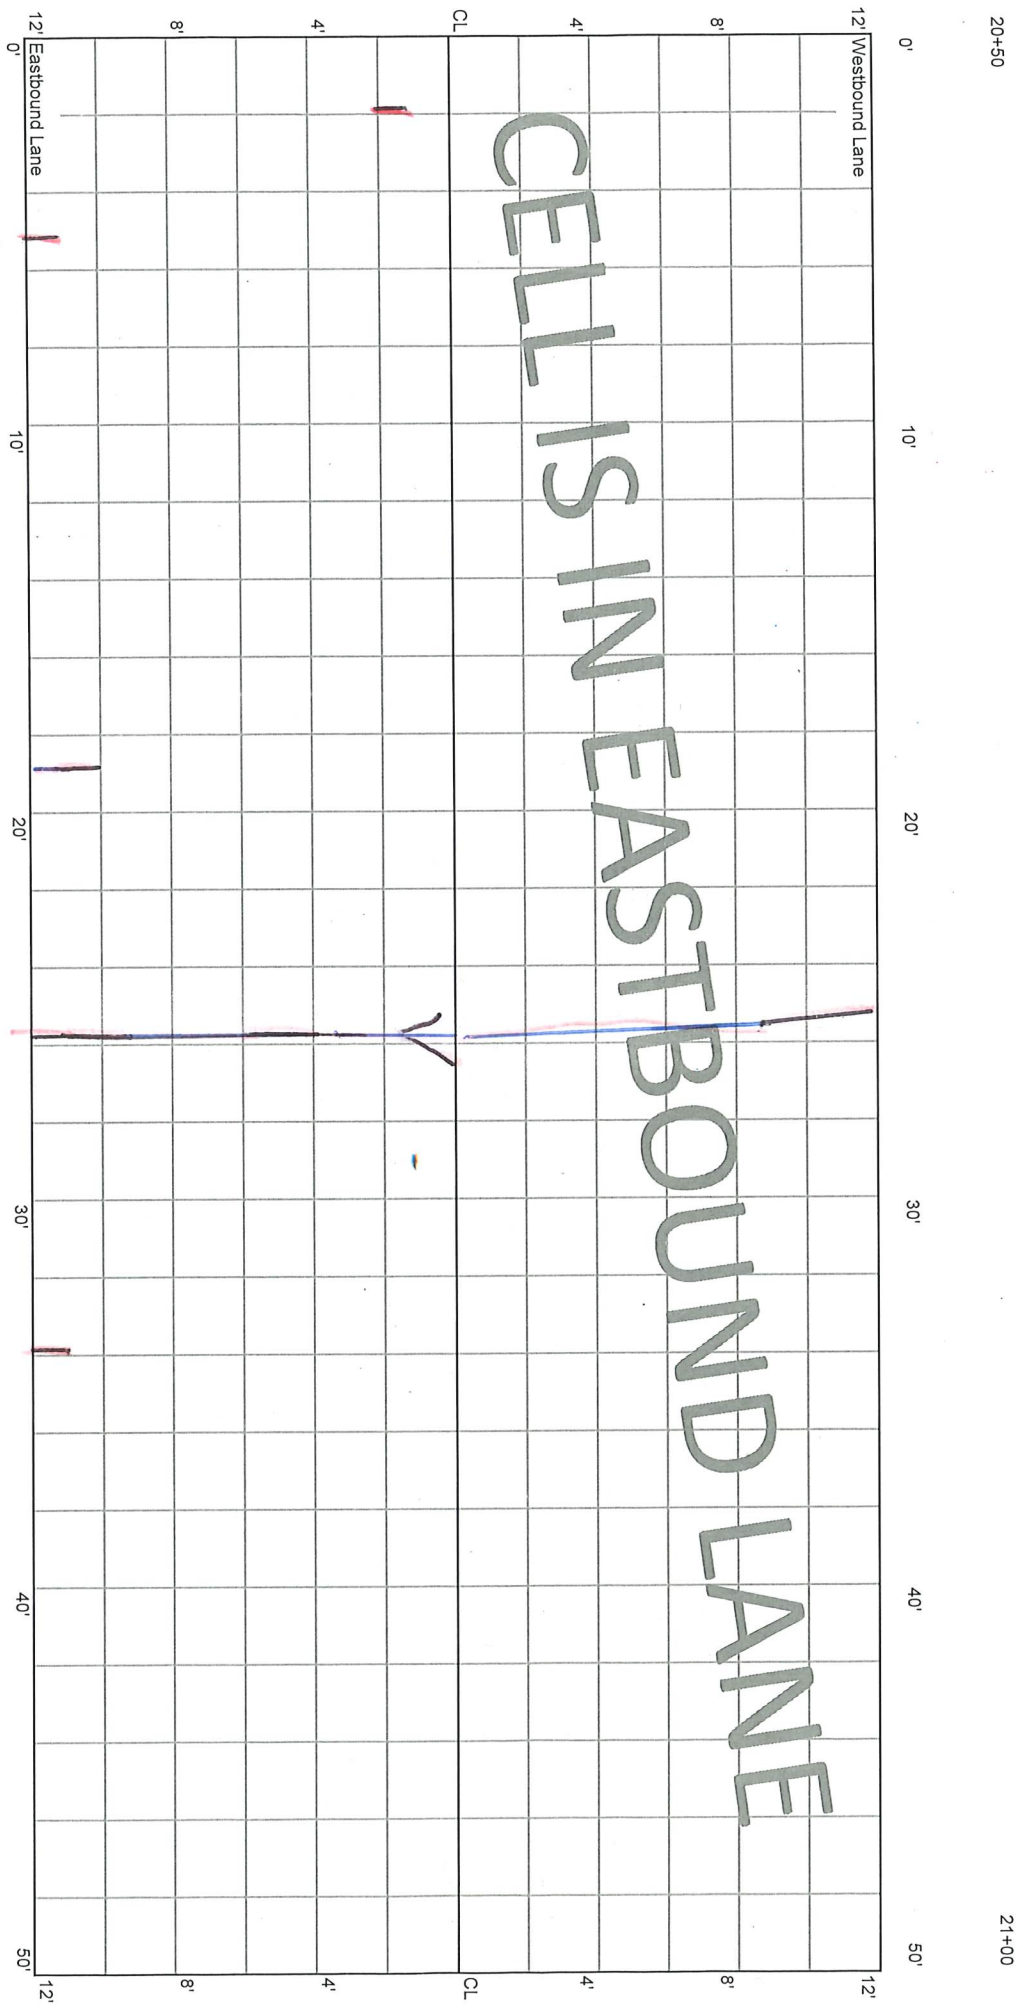

CELL IS IN EASTBOUND LANE

CELL 7004E
450 - 500 ft

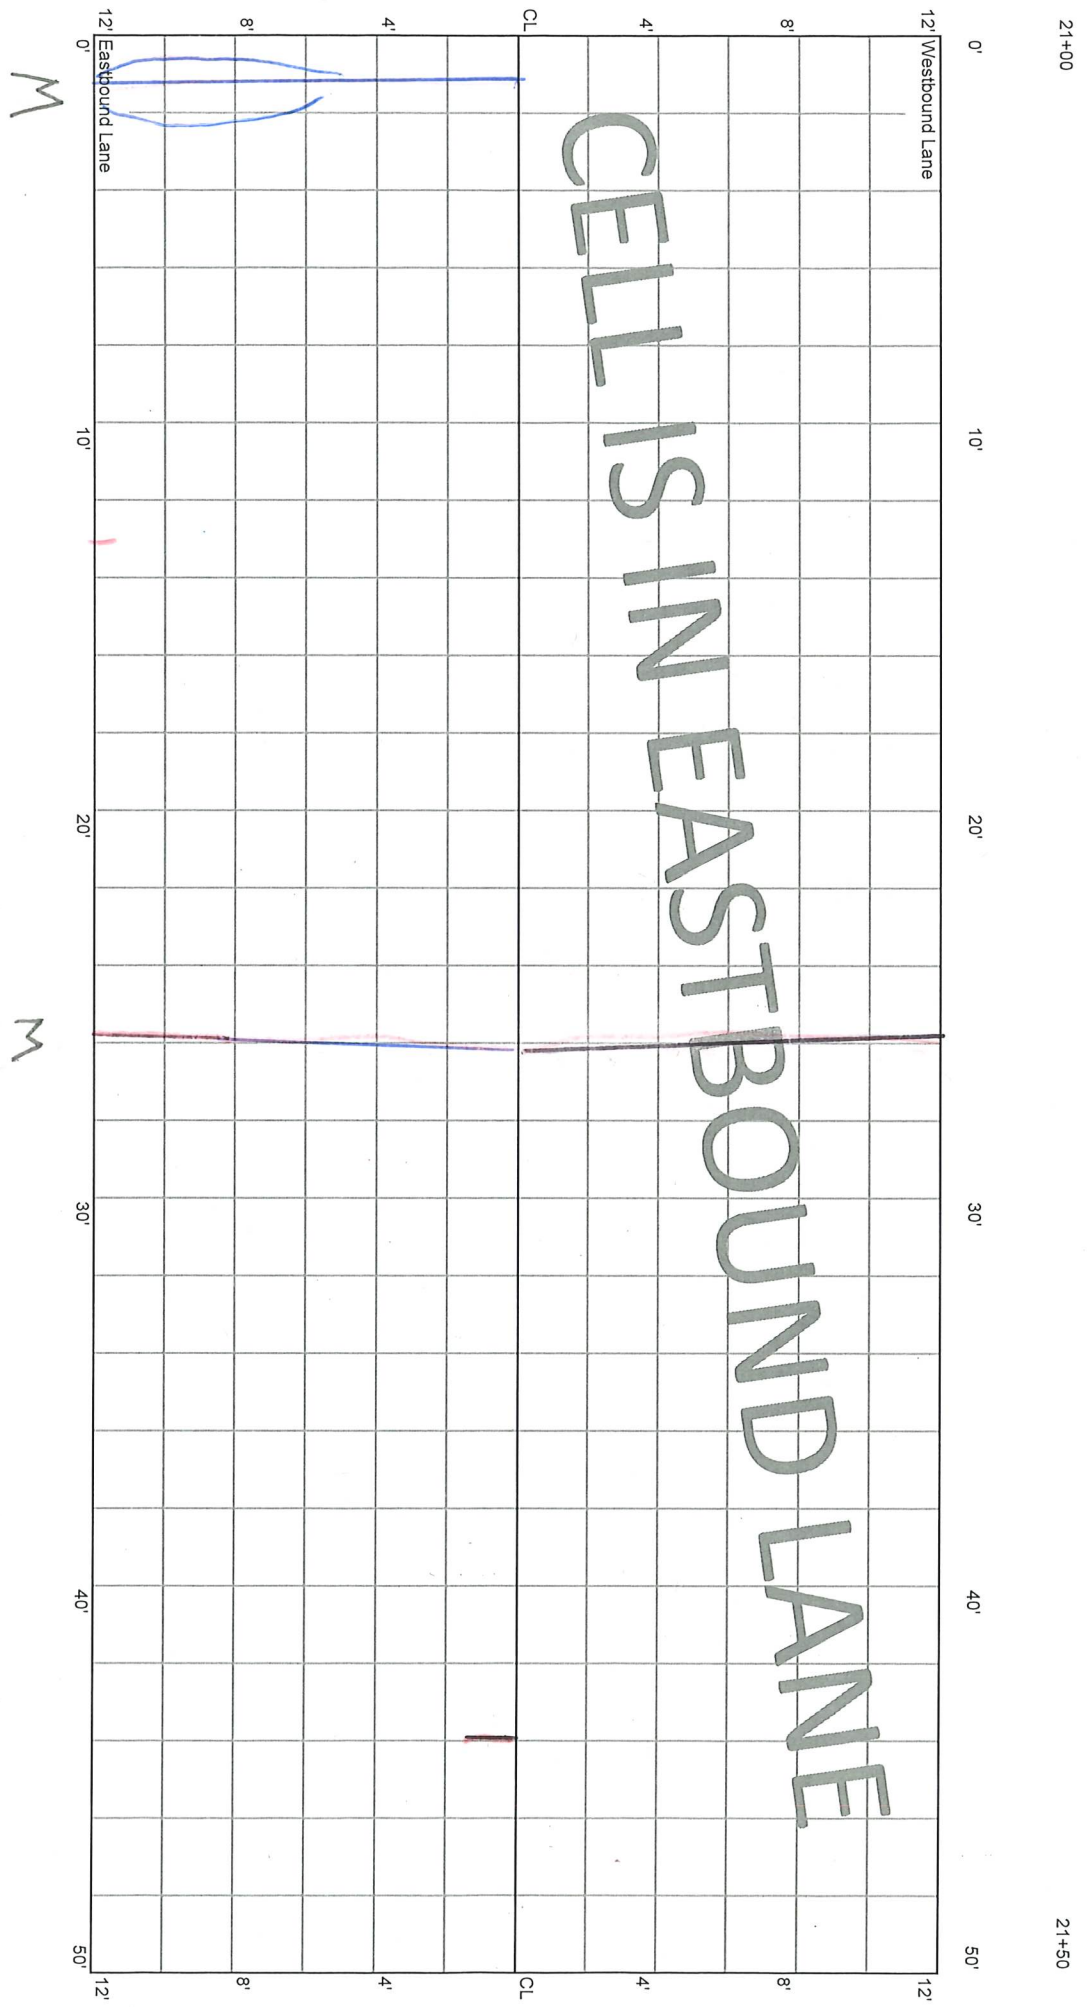

5-11-11
3-11-11

CELL 7004E
500 - 550 ft

21+50

16+25

22+00

0' 10' 20' 25' 30' 40' 50'

12' Westbound Lane

12'

8' 8' 8' 8'

4' 4' 4' 4'

CL CL CL CL

CELL IS IN EASTBOUND LANE

BEGIN TRANSITION TO

END RATING: NEXT CELL

12' 0' 10' 20' 25' 30' 40' 50'

(C: 08' 20')
C0105