




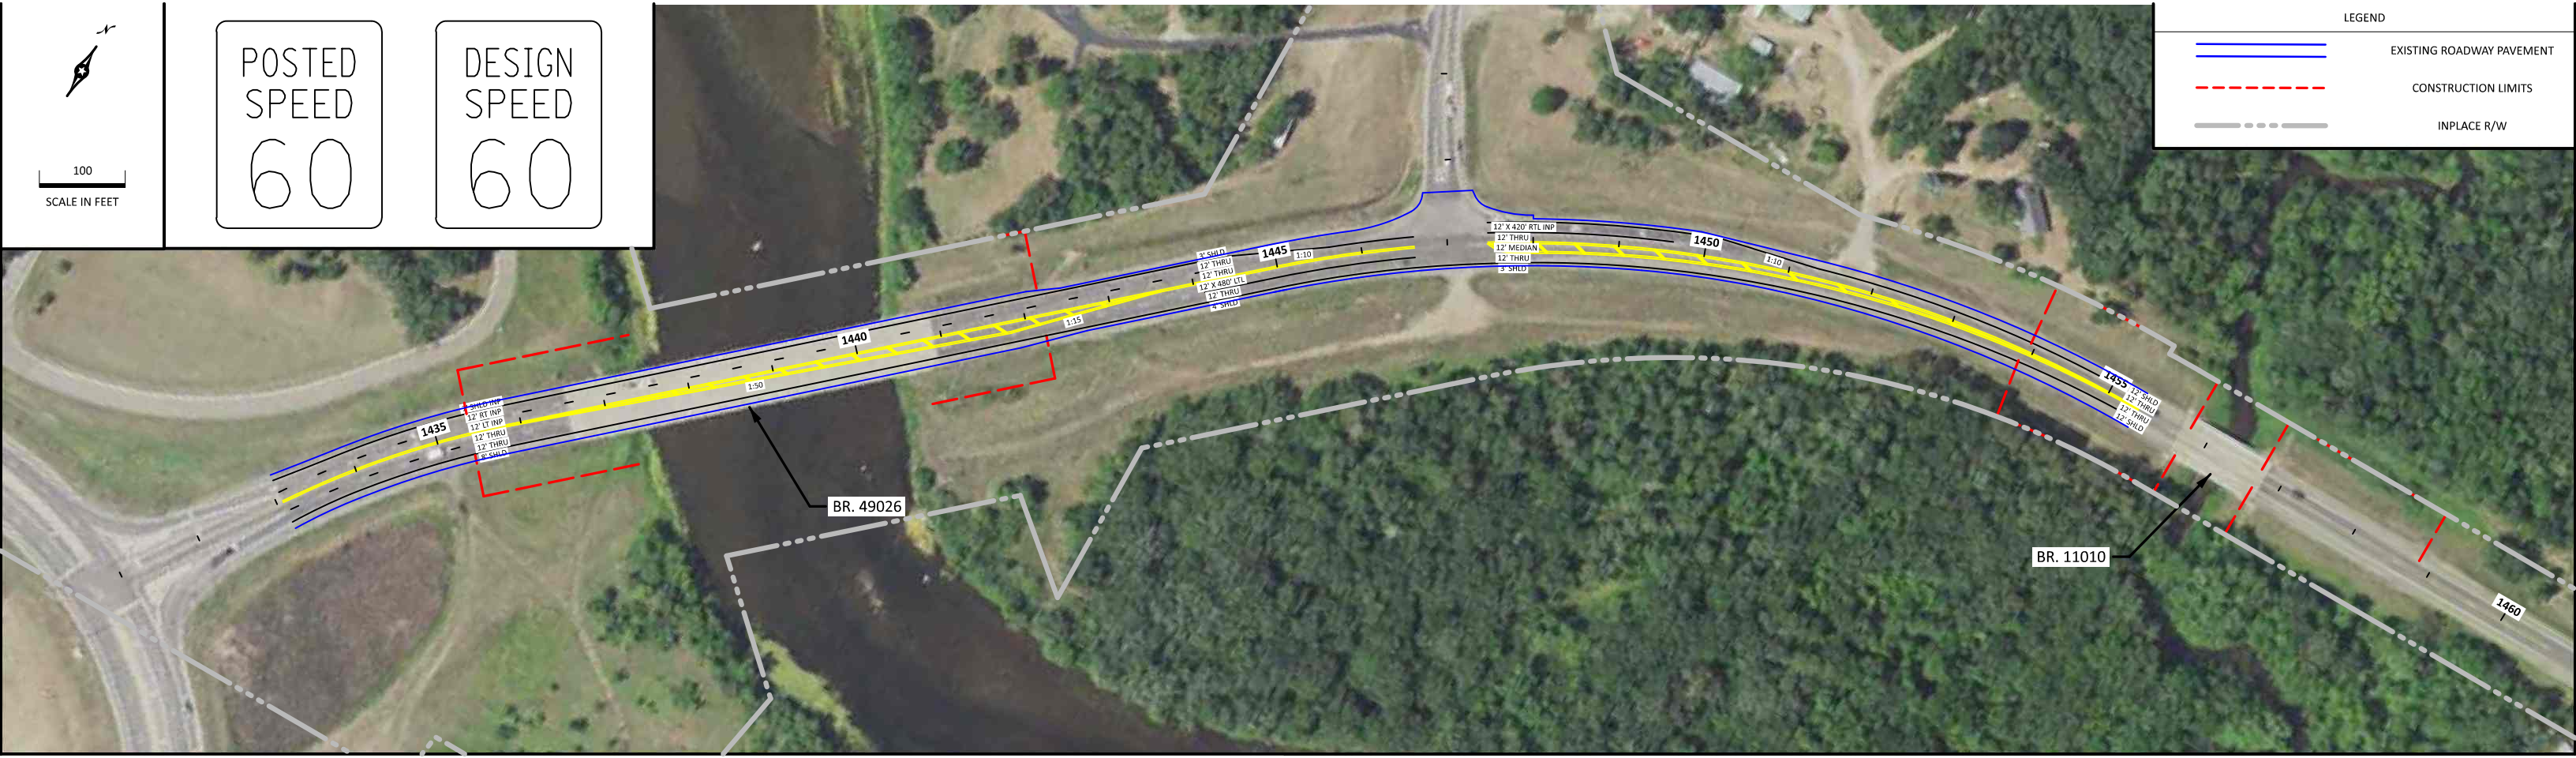


100
SCALE IN FEET

POSTED
SPEED
60

DESIGN
SPEED
60

LEGEND	
	EXISTING ROADWAY PAVEMENT
	CONSTRUCTION LIMITS
	INPLACE R/W



1435

3' SHOULDER
12' RT INP
12' LT INP
12' THRU
12' THRU
8' SHOULDER

1:50

1440

1:15

1445

3' SHOULDER
12' THRU
12' THRU
12' X 480' LTL
12' THRU
4' SHOULDER

1:10

17' X 420' RTL INP
12' THRU
12' MEDIAN
12' THRU
3' SHOULDER

1450

1:10

1455

12' SHOULDER
12' THRU
12' THRU
12' SHOULDER

BR. 49026

BR. 11010

1460