



SHEET TOTAL
2-200 WATT HIGH PRESSURE SODIUM LIGHTING UNITS



0 100'
SCALE

EXHIBIT 239 A
T.H. 95 AT T.H. 97
NORTHERN STATES
POWER COMPANY

FEED POINT 82C2
120/240 VOLT SERVICE

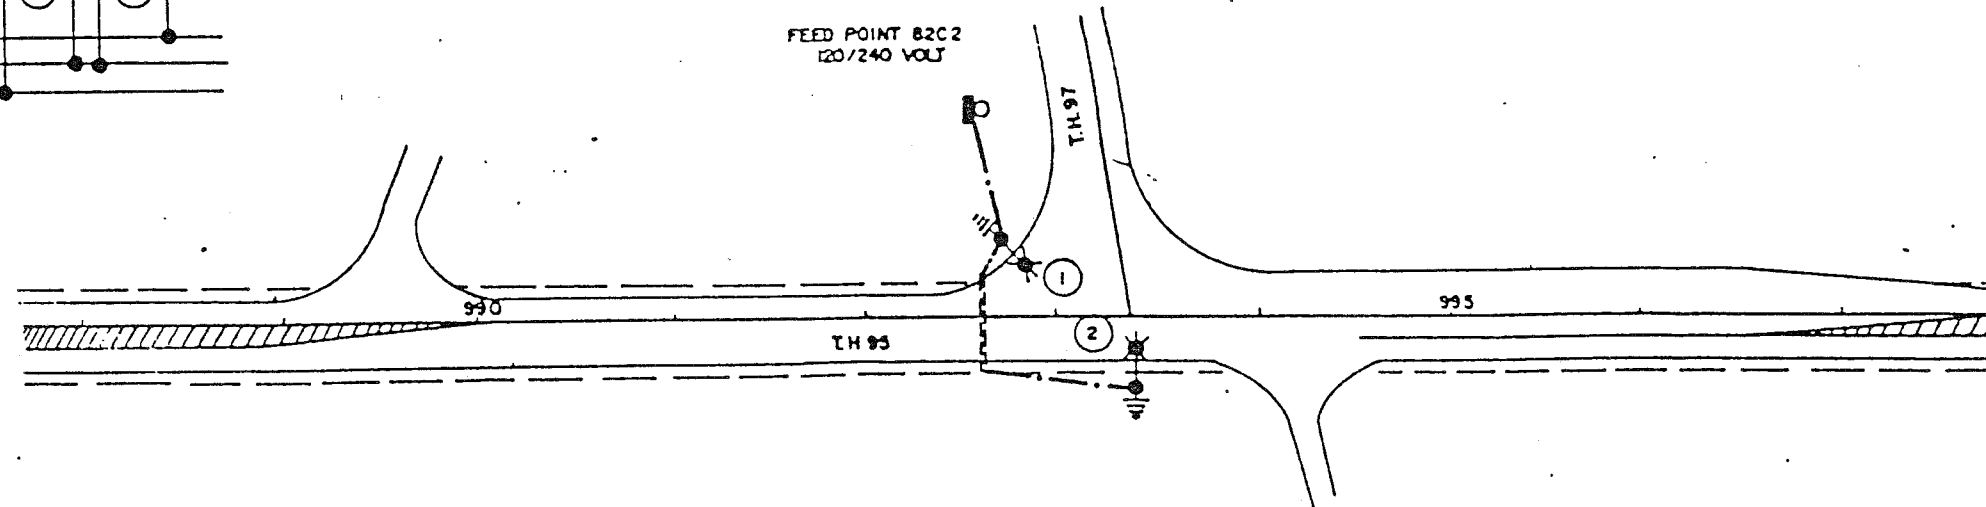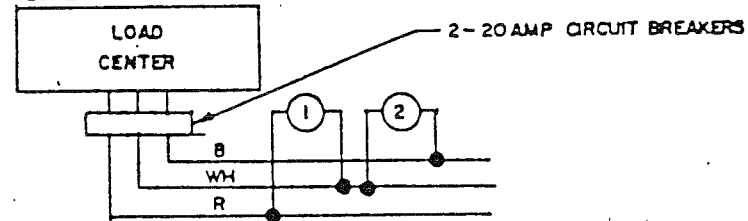

NOTE:

LIGHT POLES SHALL BE LOCATED APPROXIMATELY 9' FROM EDGE OF SHOULDER.
EXACT POLE LOCATIONS SHALL BE DETERMINED BY THE ENGINEER IN THE FIELD.

STREET LIGHTING

T.H. 95 AT T.H. 97

FD. PT. 82C2

State Proj. No. 1305-18 & 8210-80

Sheet No. 1 of 1 Sheets