


SHEET TOTAL

- 10 - 250 WATT HIGH PRESSURE SODIUM LIGHTING UNITS
- 2 - 400 WATT METAL HALIDE LIGHTING UNITS
- 7 - 200 WATT HIGH PRESSURE SODIUM LIGHTING UNITS

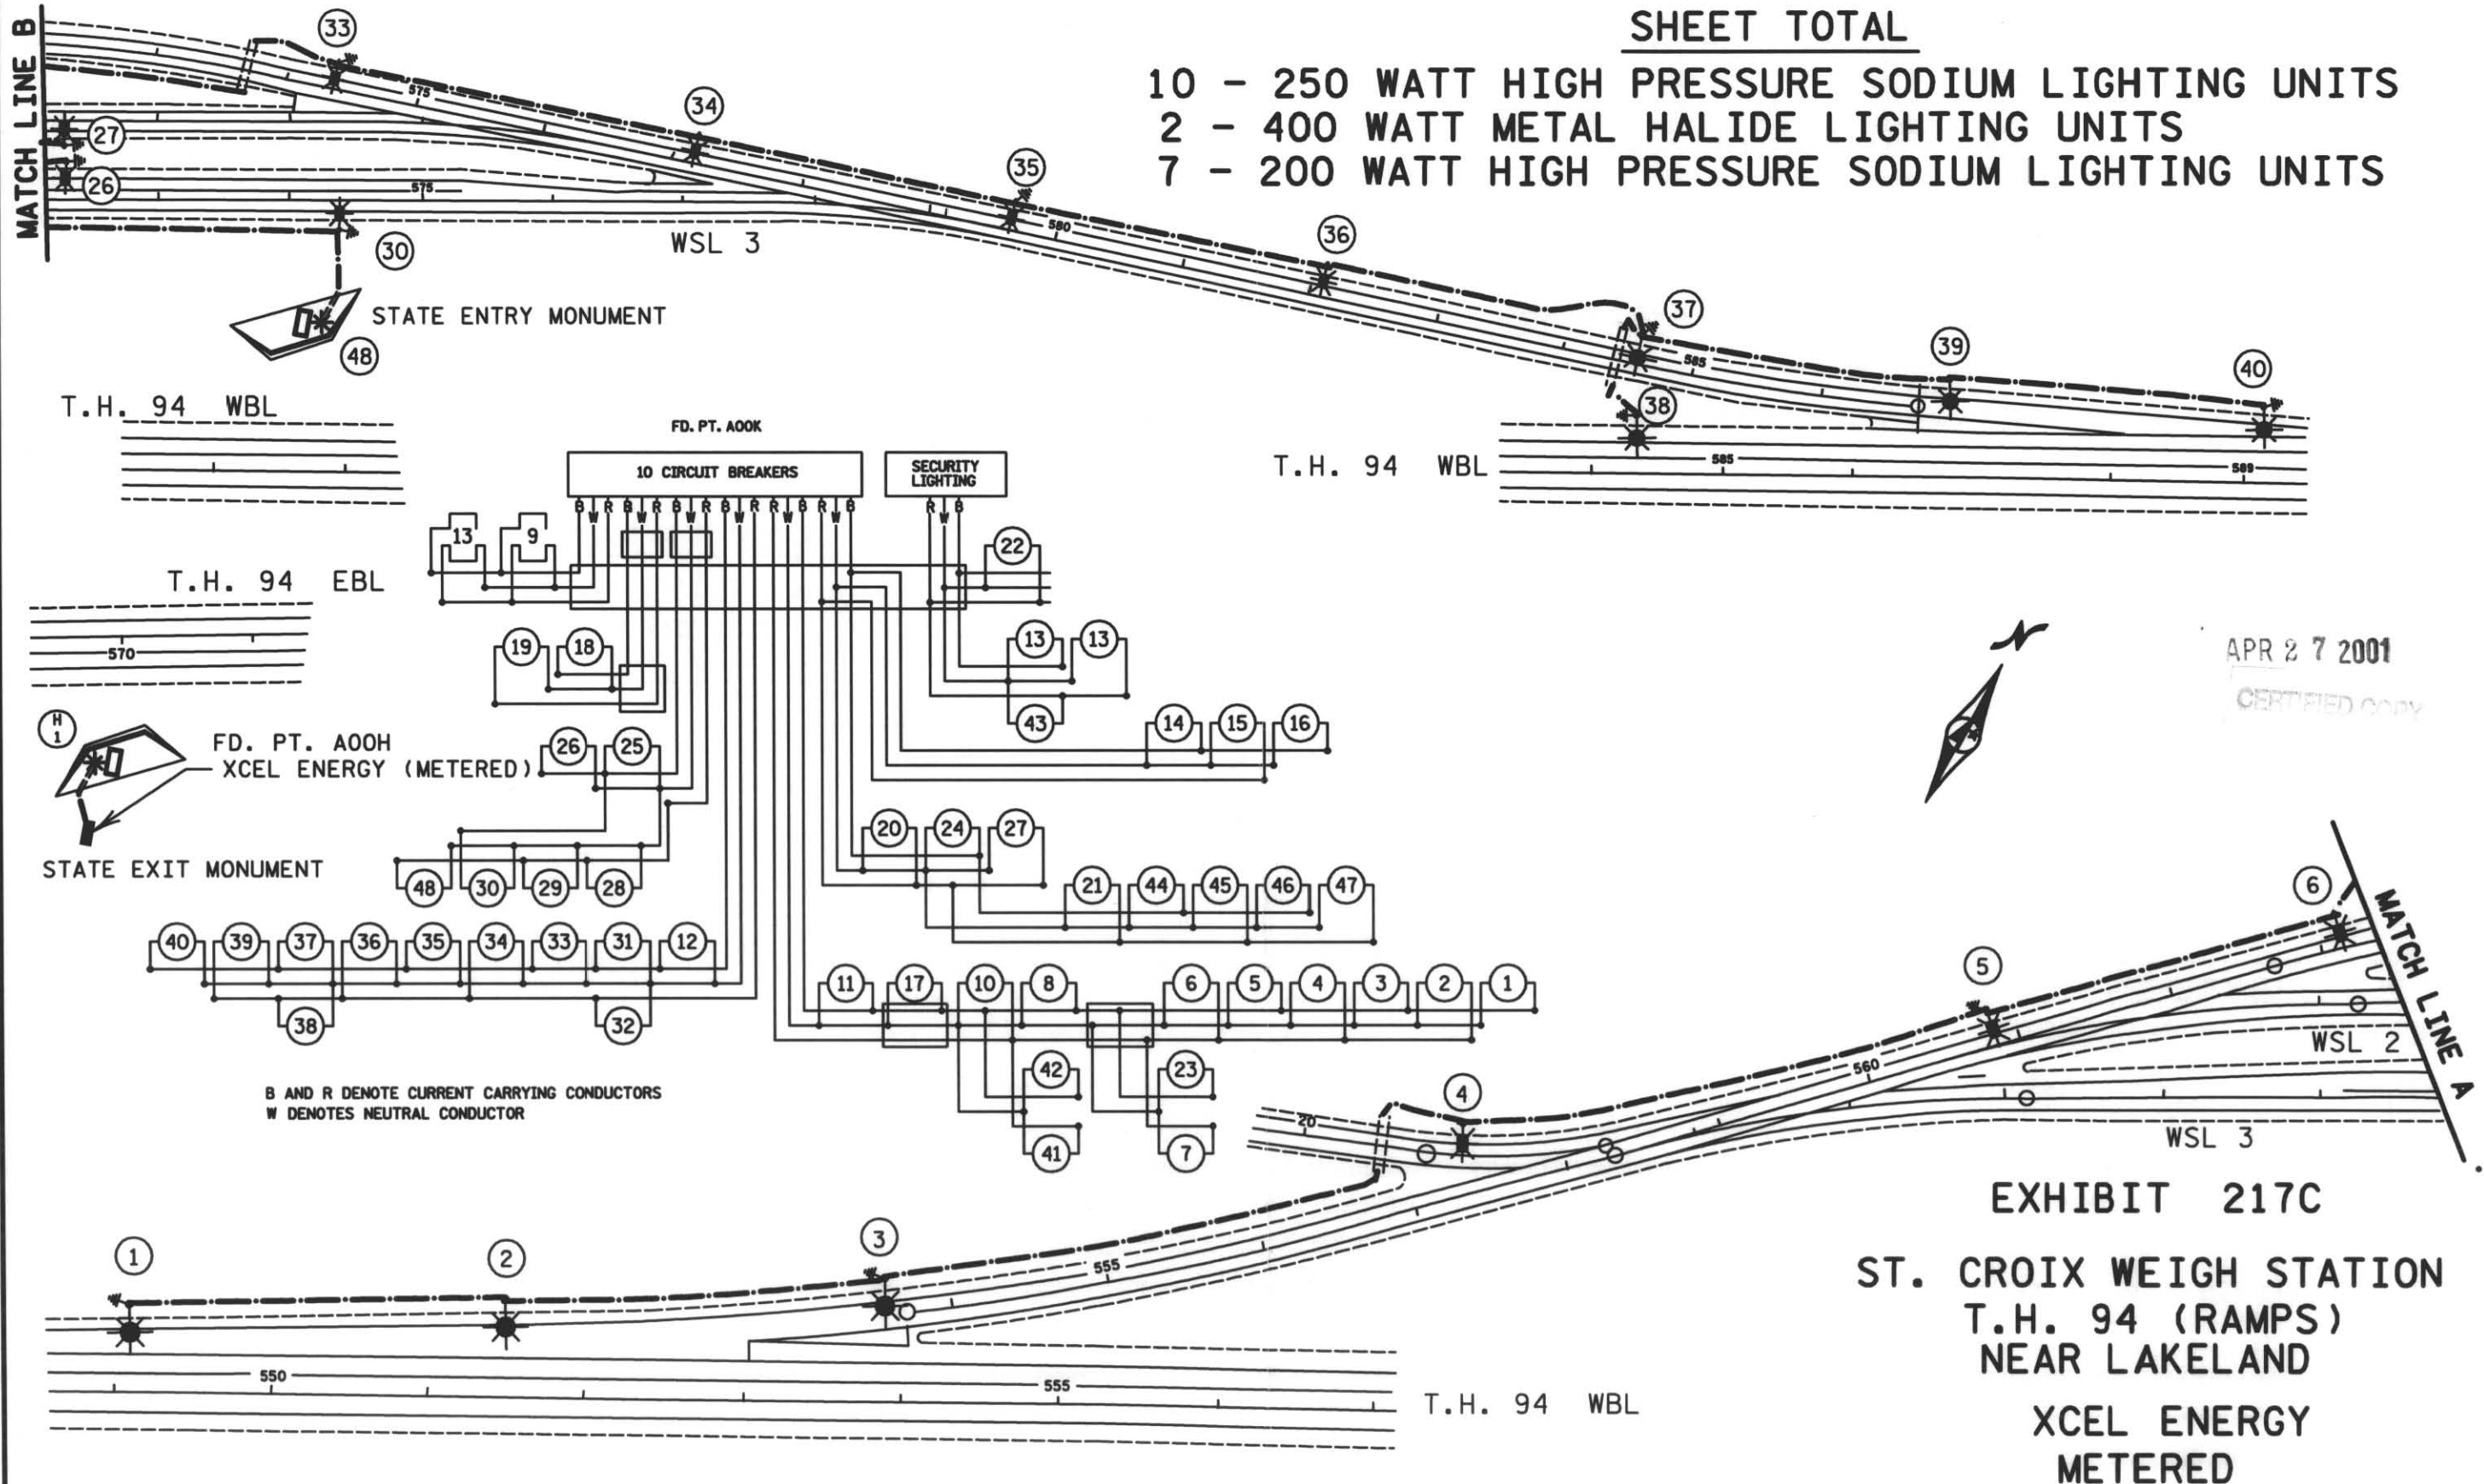

APR 27 2001
CERTIFIED COPY

EXHIBIT 217C
ST. CROIX WEIGH STATION
T.H. 94 (RAMPS)
NEAR LAKELAND
XCEL ENERGY
METERED

METER ADDRESS: FD. PT. A00H 15740 HUDSON ROAD

FD. PTS. A00H & A00K
State Proj. No. 8282-087 (TH-94) Sheet No. 1 of 2 Sheets