
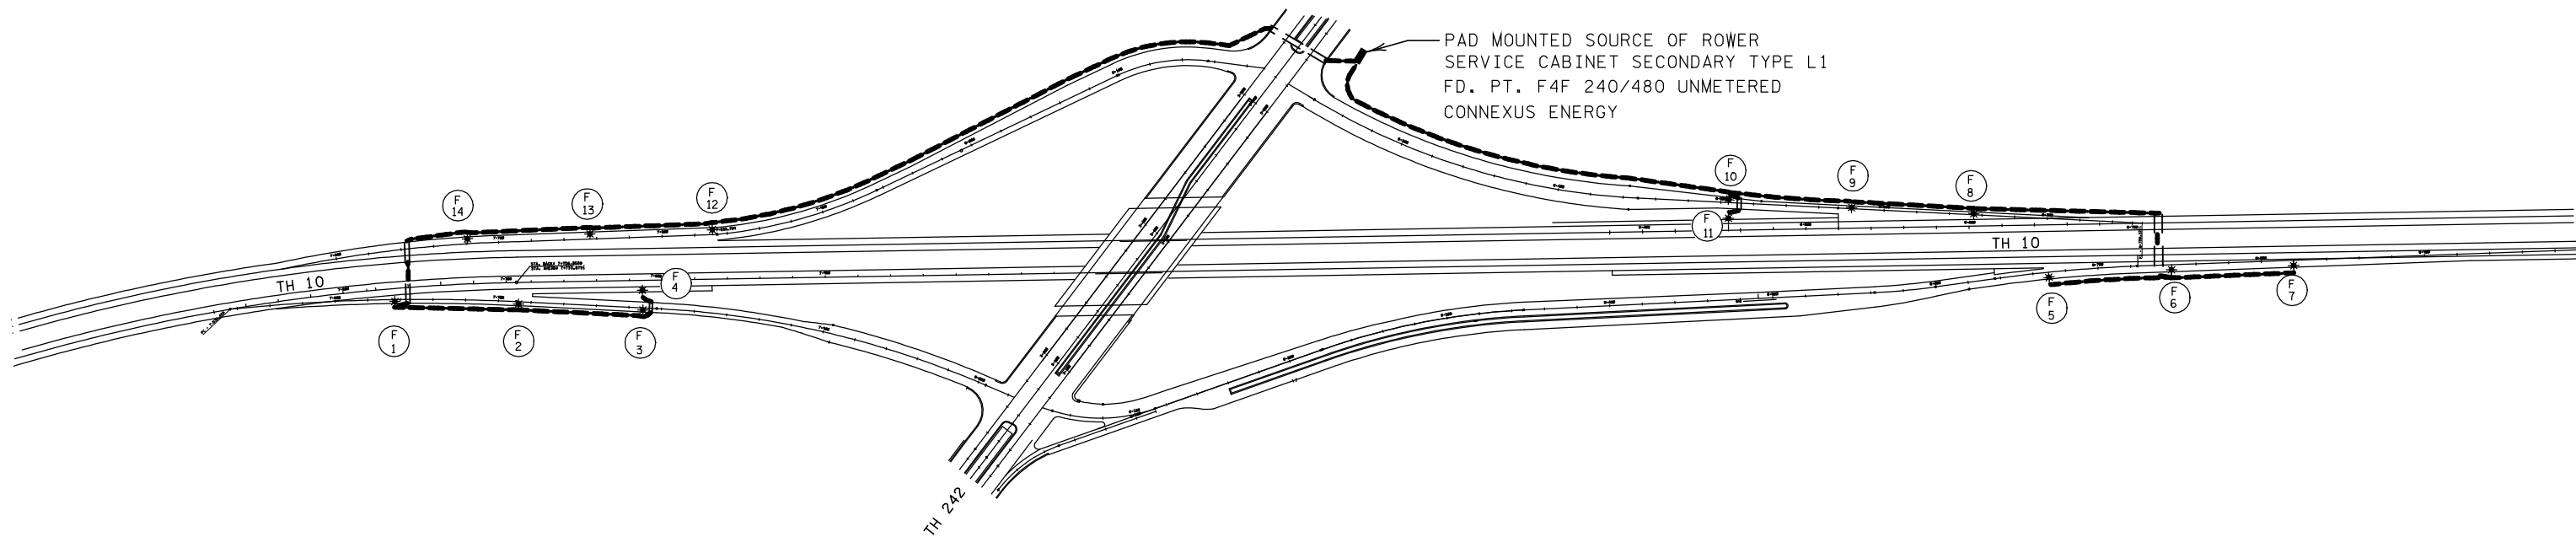
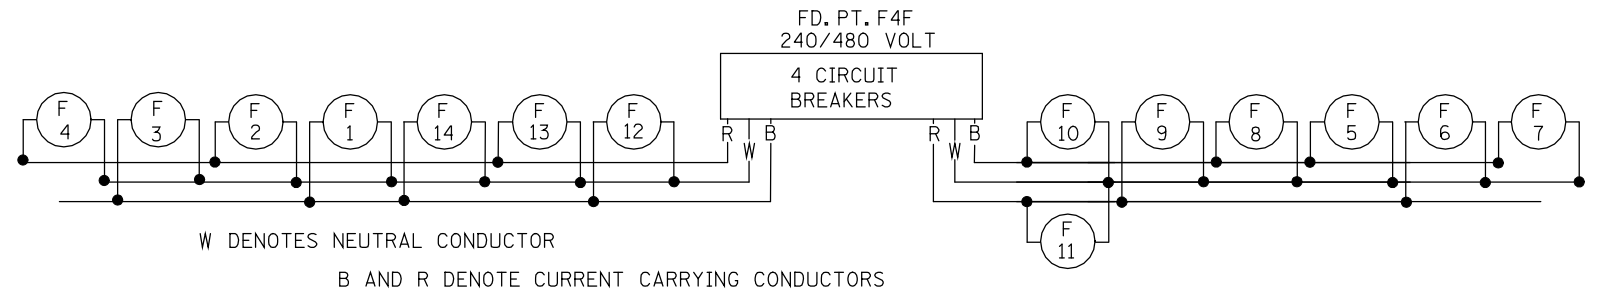


LIGHTING STANDARDS AND BASES					
NO.	STATION	LT.	RT.	LOCATION	TYPE
1	7+630		-	T.H. 10	4-12
2	7+709		-	T.H. 10	4-12
3	7+784		-	T.H. 10	3-12
4	7+784		-	T.H. 10	4-12
5	8+648		-	T.H. 10	4-12
6	8+723		-	T.H. 10	4-12
7	8+798		-	T.H. 10	4-12
8	8+603	-		T.H. 10	4-12
9	8+528	-		T.H. 10	4-12
10	8+452	-		T.H. 10	3-12
11	8+452	-		T.H. 10	4-12
12	7+832	-		T.H. 10	4-12
13	7+757	-		T.H. 10	4-12
14	7+682	-		T.H. 10	4-12

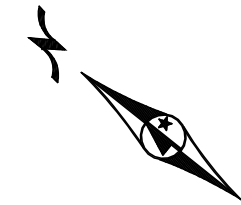

T.H. 10 & T.H. 242  
IN COON RAPIDS  
CONNEXUS ENERGY  
FD. PT. F4F