
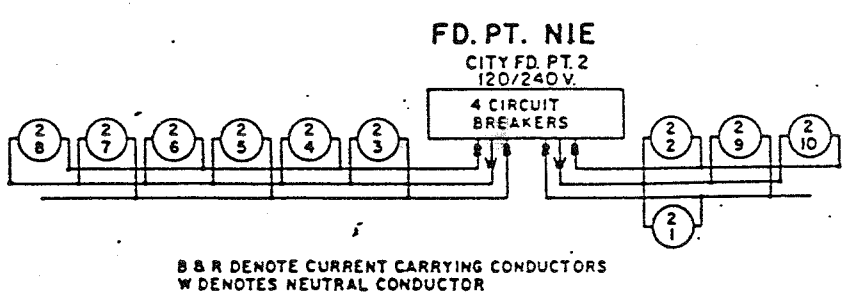


**SHEET TOTAL**  
25-250 WATT HIGH PRESSURE SODIUM LIGHTING UNITS  
4-250 WATT HIGH PRESSURE SODIUM UNDERPASS LIGHTS

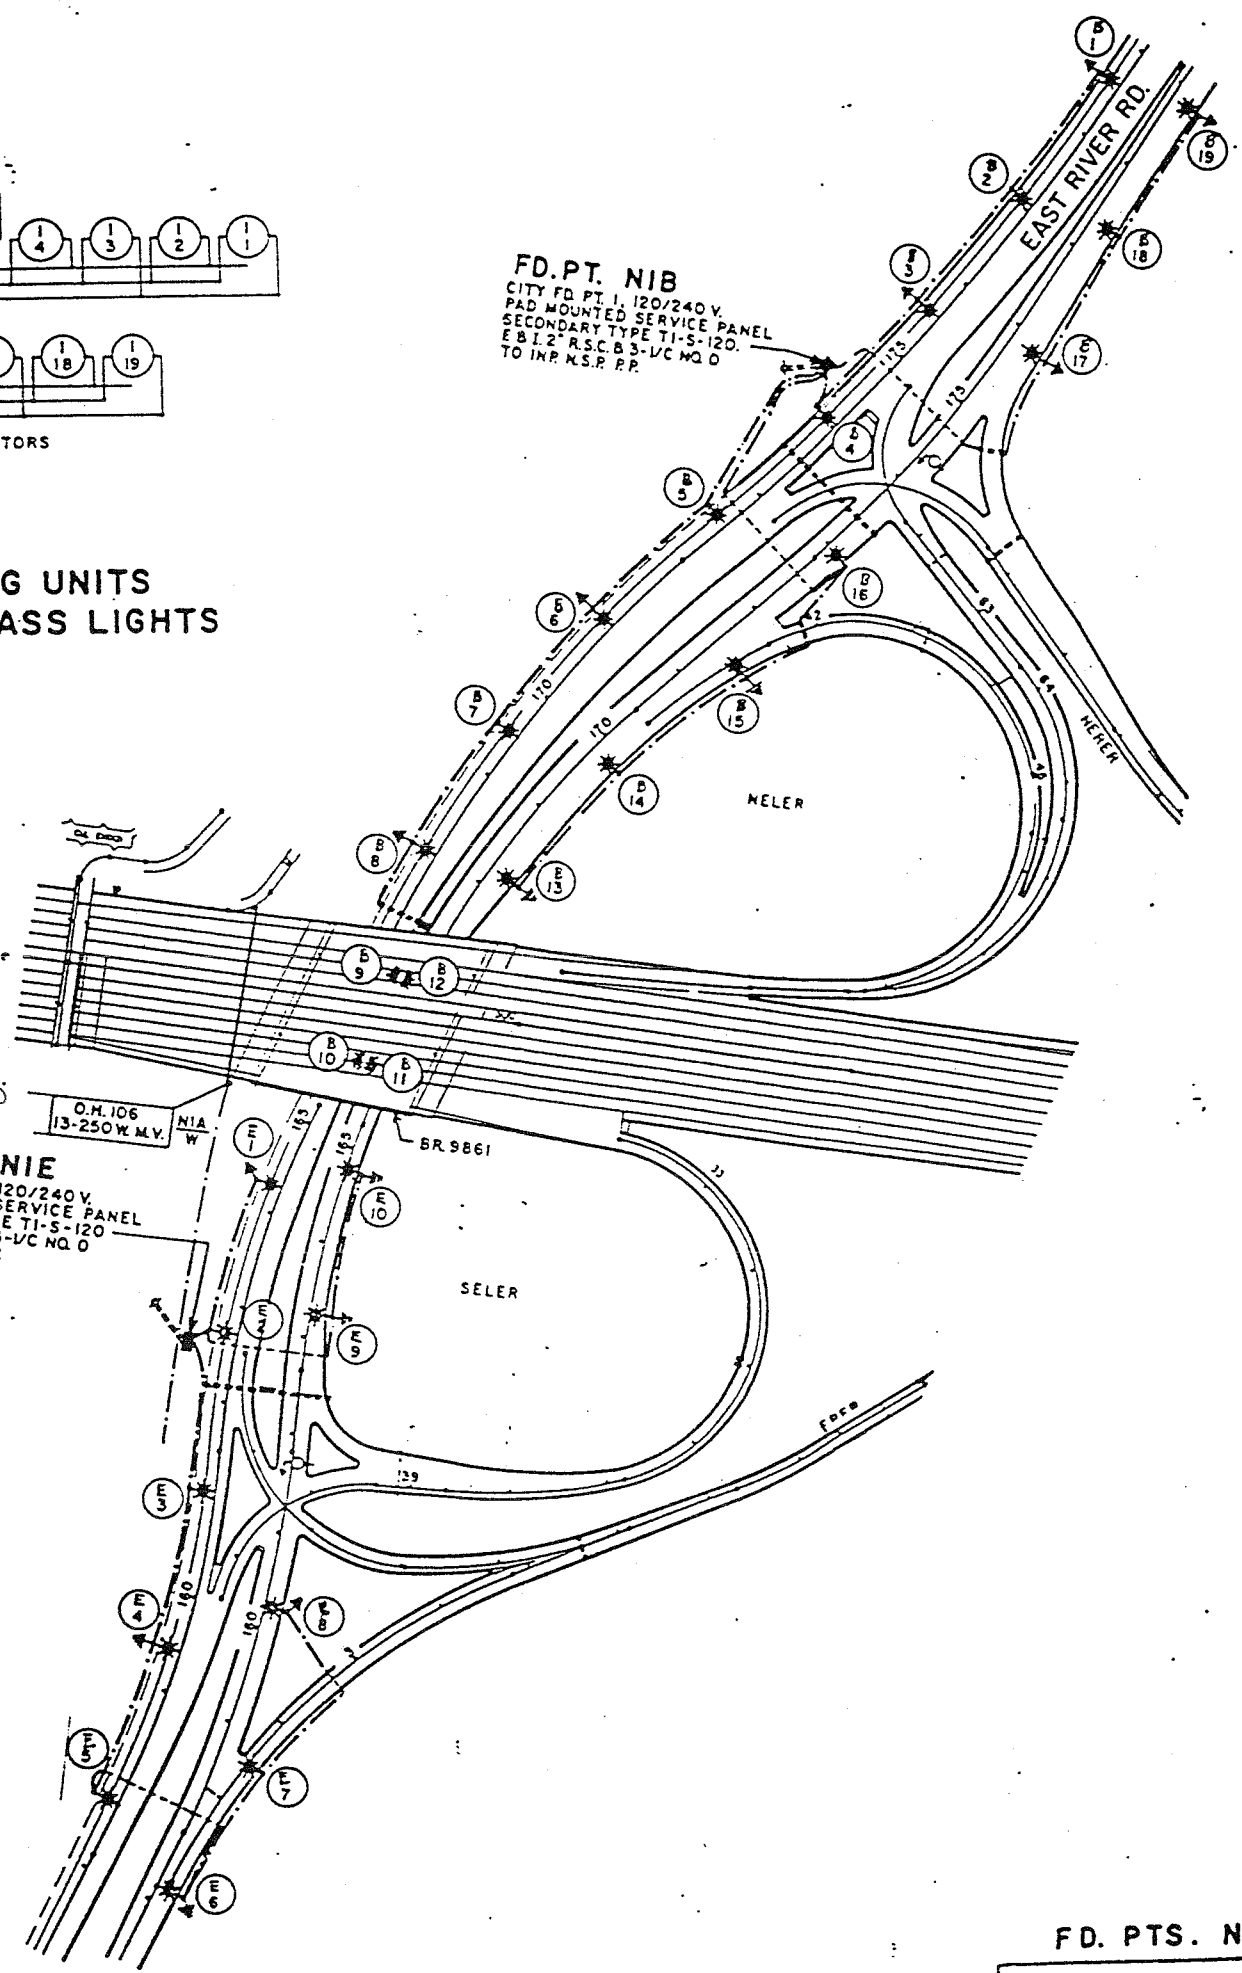

**FD. PT. NIB**  
CITY FD. PT. 1

LIGHTING STANDARDS & BASES					
NO	STATION	LT	RT	LOCATION	TYPE
1	178 + 50	-	-	SB ERR	6P-30
2	177 + 05	-	-		
3	175 + 50	-	-		
4	174 + 00	-	-		
5	172 + 50	-	-		
6	171 + 00	-	-		
7	169 + 50	-	-		
8	168 + 00	-	-		6P-30
(3) 9	166 + 70	-	-		L
(3) 10	165 + 60	-	-	SB ERR	L
(3) 11	165 + 65	-	-	NB ERR	L
(3) 12	166 + 60	-	-		L
13	168 + 20	-	-		6P-30
14	169 + 60	-	-		
15	171 + 40	-	-		
16	173 + 00	-	-		
17	175 + 80	-	-		
18	177 + 30	-	-		
19	178 + 80	-	-	NB ERR	6P-30

PLACE LIGHTING UNITS 9' BEHIND CURB OR BIT SHOULDER OR AS DIRECTED BY THE ENGINEER  
(3) 250 WATT HIGH PRESSURE SODIUM UNDERPASS LIGHT

**EXHIBIT A**  
EAST RIVER RD., UNIVERSITY AVE. AND CENTRAL AVE. WITH T.H. 694 IN FRIDLEY

**N1B & N1E CITY OF FRIDLEY RELAMP STATE MAINTAINS REST**

**FD. PT. NIE**  
CITY FD. PT. 2

LIGHTING STANDARD & BASES					
NO.	STATION	LT	RT	LOCATION	TYPE
1	164 + 30	-	-	SB ERR	6P-30
2	162 + 70	-	-		
3	161 + 10	-	-		
4	159 + 40	-	-		
5	157 + 75	-	-	SB ERR	
6	157 + 20	-	-	NB ERR	
7	158 + 65	-	-		
8	160 + 20	-	-		
9	163 + 25	-	-		
10	164 + 75	-	-	NB ERR	6P-30

PLACE LIGHTING UNITS 9' BEHIND CURB OR BIT SHOULDER OR AS DIRECTED BY THE ENGINEER

CERTIFIED COPY

DEC 26 1997