


# SHEET TOTAL 40-200 WATT HIGH PRESSURE SODIUM UNDERPASS LIGHTS



**NOTE**  
ALL LIGHTING UNITS ON THIS SHEET ARE  
200 WATT HIGH PRESSURE SODIUM UNDERPASS  
LIGHTS MOUNTED ON BRIDGE PIERS AND  
PARKING GARAGE COLUMNS & WALLS.

## EXHIBIT 285 5th ST. PARKING GARAGE N.S.P. METERED

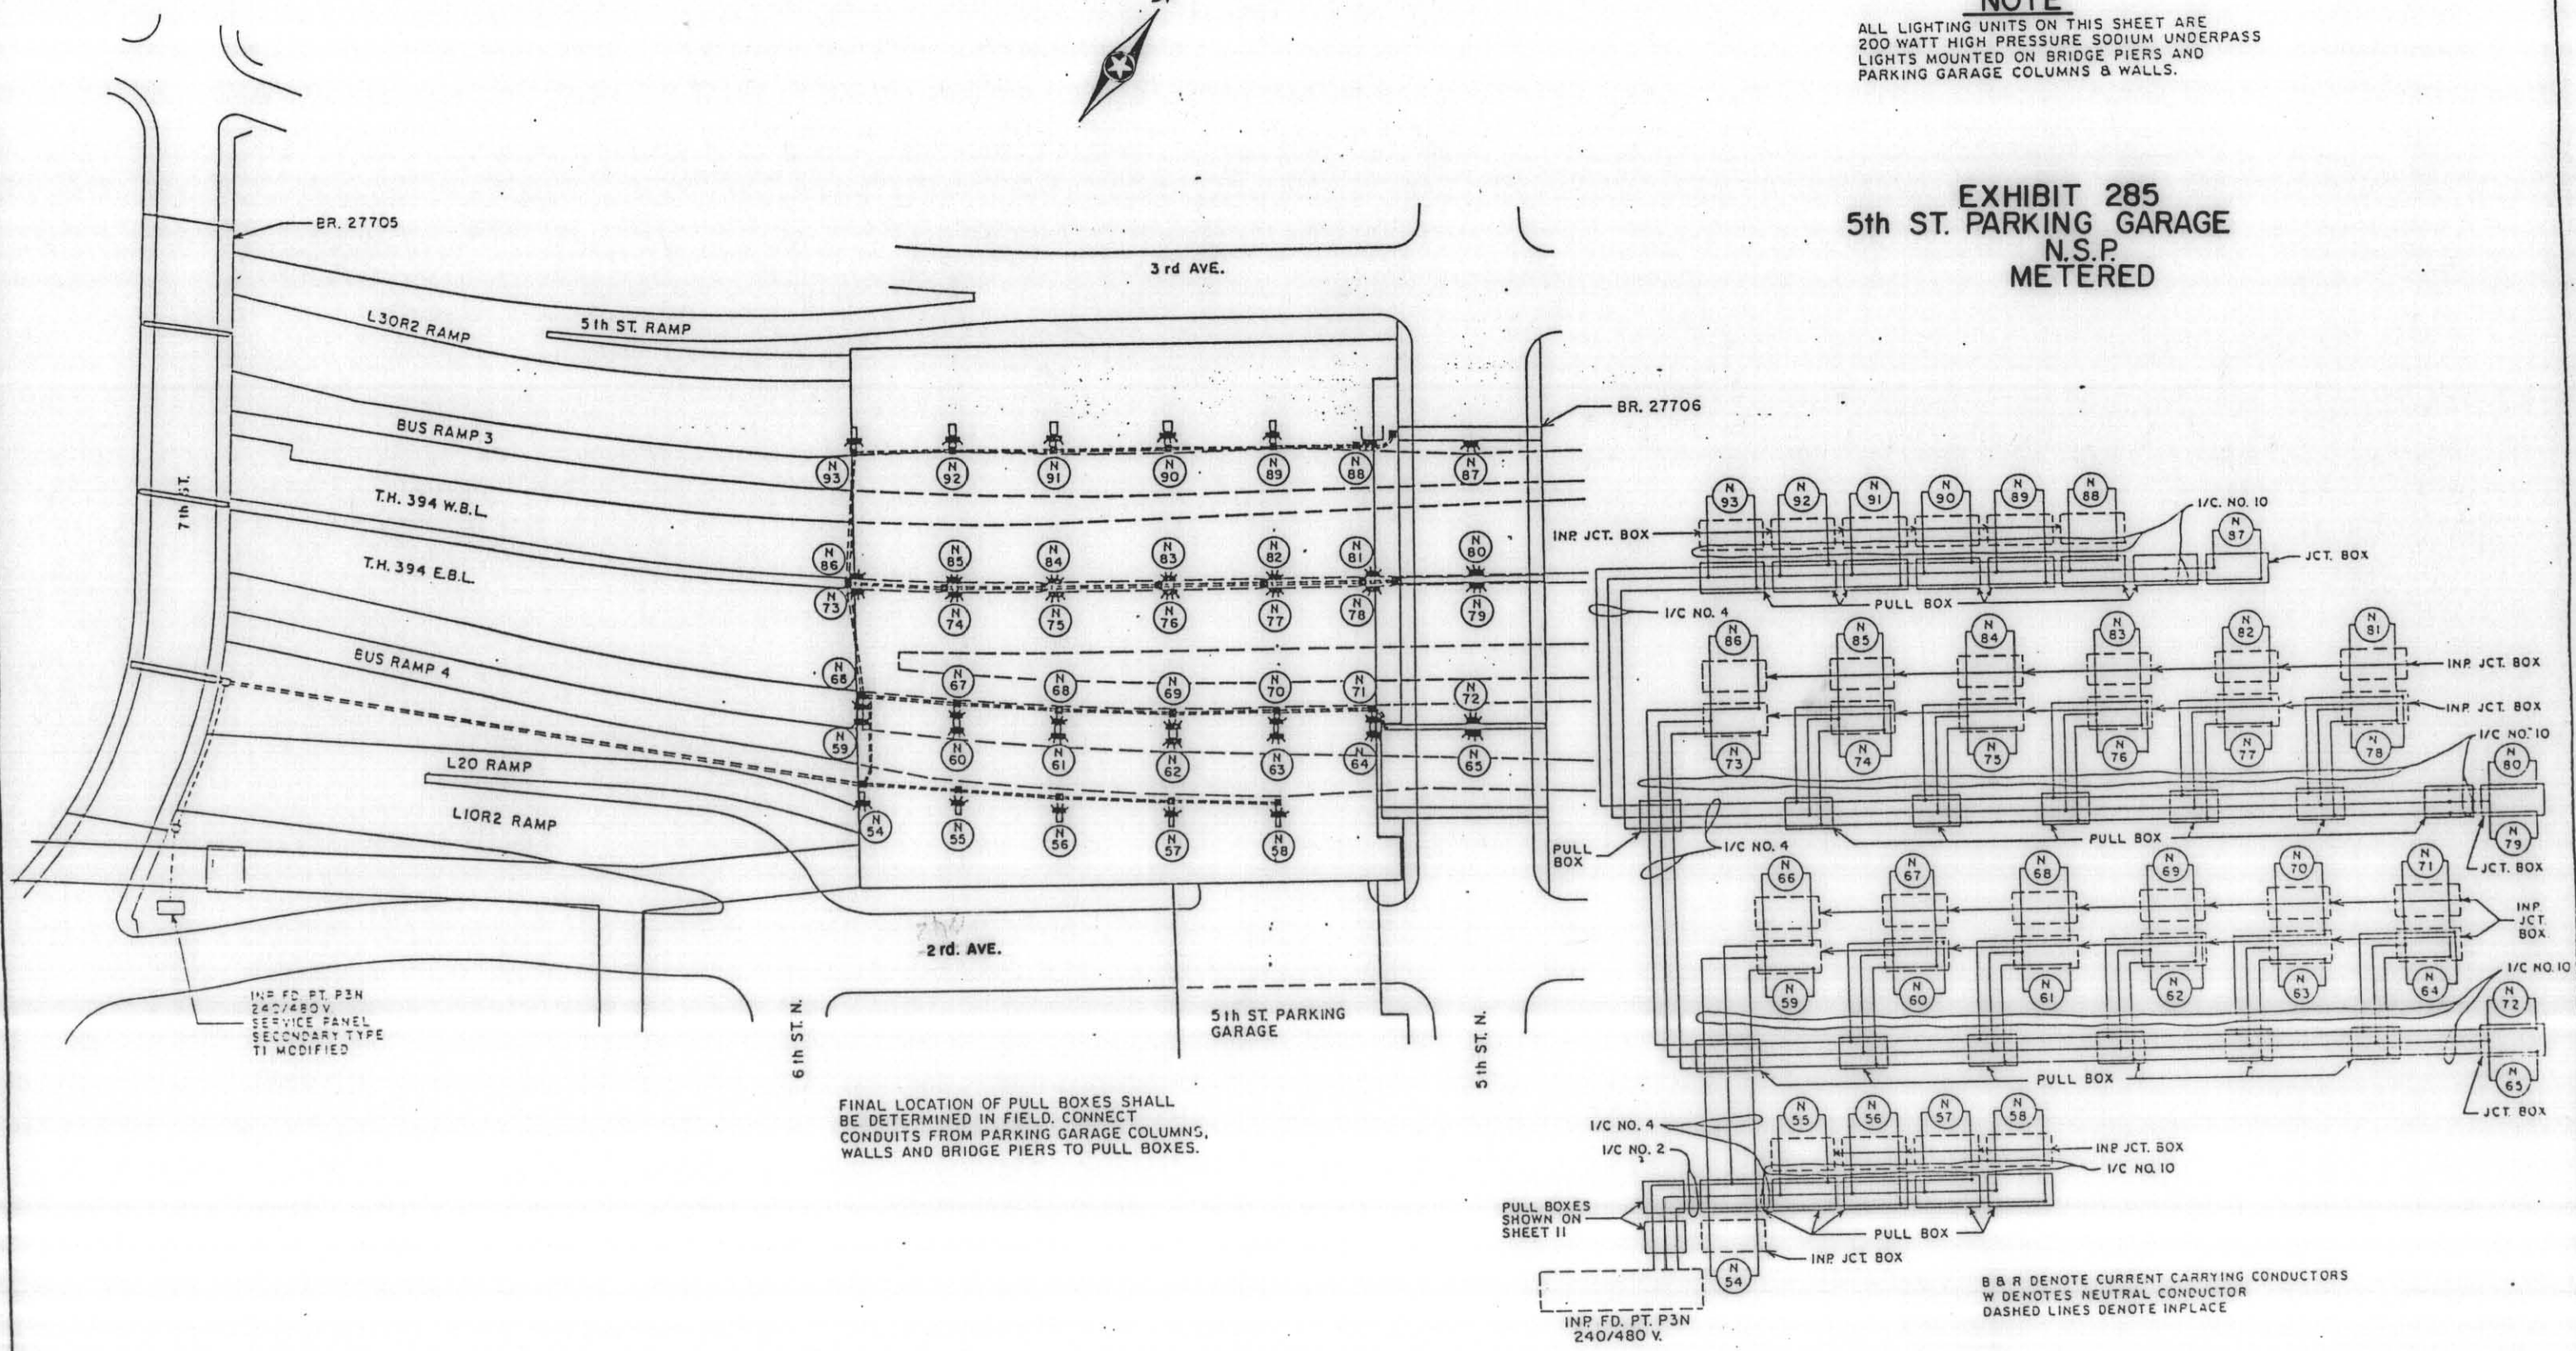

INP. FD. PT. P3N  
240/480 V.  
SERVICE PANEL  
SECONDARY TYPE  
TI MODIFIED

FINAL LOCATION OF PULL BOXES SHALL  
BE DETERMINED IN FIELD. CONNECT  
CONDUITS FROM PARKING GARAGE COLUMNS,  
WALLS AND BRIDGE PIERS TO PULL BOXES.

B & R DENOTE CURRENT CARRYING CONDUCTORS  
W DENOTES NEUTRAL CONDUCTOR  
DASHED LINES DENOTE INPLACE



**SHEET TOTAL**  
53-200 WATT HIGH PRESSURE SODIUM UNDERPASS LIGHTS

**GRAND TOTAL**  
115-200 WATT HIGH PRESSURE SODIUM UNDERPASS LIGHTS

**NOTE**  
ALL LIGHTING UNITS ON THIS SHEET ARE  
200 WATT HIGH PRESSURE SODIUM UNDERPASS  
LIGHTS MOUNTED ON BRIDGE PIERS AND  
PARKING GARAGE COLUMNS & WALLS

**EXHIBIT 285**  
**7th ST. PARKING GARAGE**  
**N.S.P.**  
**METERED**

