

FD PT. P6P

LIGHTING STANDARDS & BASES

NO	STATION	LT. RT.	LOCATION	TYPE
(3)(1)	1			
(3)(1)	16	1063 + 24		T.H. 394 MED. 68D-49
(3)(1)	2			
(3)(1)	15	1066 + 35		T.H. 394 MED. 68D-49
(6)	3	1067 + 90		T.H. 394 F.B.L. L
(6)	14	1067 + 90		T.H. 394 W.B.L. L
(3)(1)	4			
(3)(1)	13	1069 + 80		T.H. 394 MED. 68D-49
(3)(1)	5			
(3)(1)	12	1072 + 90		T.H. 394 MED. 68D-49
(3)(1)	6			
(3)(1)	11	1076 + 05		T.H. 394 MED. 68D-49
(3)(1)	7			
(3)(1)	10	1079 + 20		T.H. 394 MED. 68D-49
(3)(1)	8			
(3)(1)	9	1082 + 14		T.H. 394 MED. 68D-49
(5)	17	1069 + 15		T.H. 394 F.B.L. 6-40
(5)	18	14 + 20		S.E. LOOP 6-40
(5)	19	16 + 00		S.E. LOOP 6-40
(5)	20	18 + 10		S.E. LOOP 6-40
(5)	21	20 + 15		S.E. LOOP 6-40
(5)	22	11 + 30		S.E. RAMP 6-40
(5)	23	13 + 50		S.E. RAMP 6-40
(3)(5)	24	15 + 90		S.E. RAMP 6B-40
(3)(5)	25	18 + 45		S.E. RAMP 6B-40

(1) 250 WATT HIGH PRESSURE SODIUM
PLACE LIGHTING UNITS TYPE 6-40 9' BEHIND CURB

PAD MOUNTED SERVICE
CABINET SECONDARY TYPE
T1, 240/480 V. FD. PT. P6P
STEPDOWN TRANSFORMER
& DISCONNECT.

FD PT. P6P

LIGHTING STANDARDS & BASES

NO	STATION	LT. RT.	LOCATION	TYPE
(3)(5)	26	21 + 05		S.E. RAMP 6B-40
(3)(5)	27	1078 + 20		T.H. 394 F.B.L. 6B-40
(5)	28	1078 + 90		T.H. 394 W.B.L. 6-40
(5)	29	12 + 30		N.E. RAMP 6-40
(5)	30	14 + 75		N.E. RAMP 6-40
(5)	31	17 + 20		N.E. RAMP 6-40
(5)	32	19 + 40		N.E. RAMP 6-40
(5)	33	12 + 00		N.E. LOOP 6-40
(5)	34	13 + 90		N.E. LOOP 6-40
(5)	35	16 + 00		N.E. LOOP 6-40
(5)	36	1069 + 05		T.H. 394 W.B.L. 6-40

(3) LIGHT ANCHORAGE BY OTHERS
(5) 200 WATT HIGH PRESSURE SODIUM
(6) 200 WATT HIGH PRESSURE SODIUM UNDERPASS LIGHT

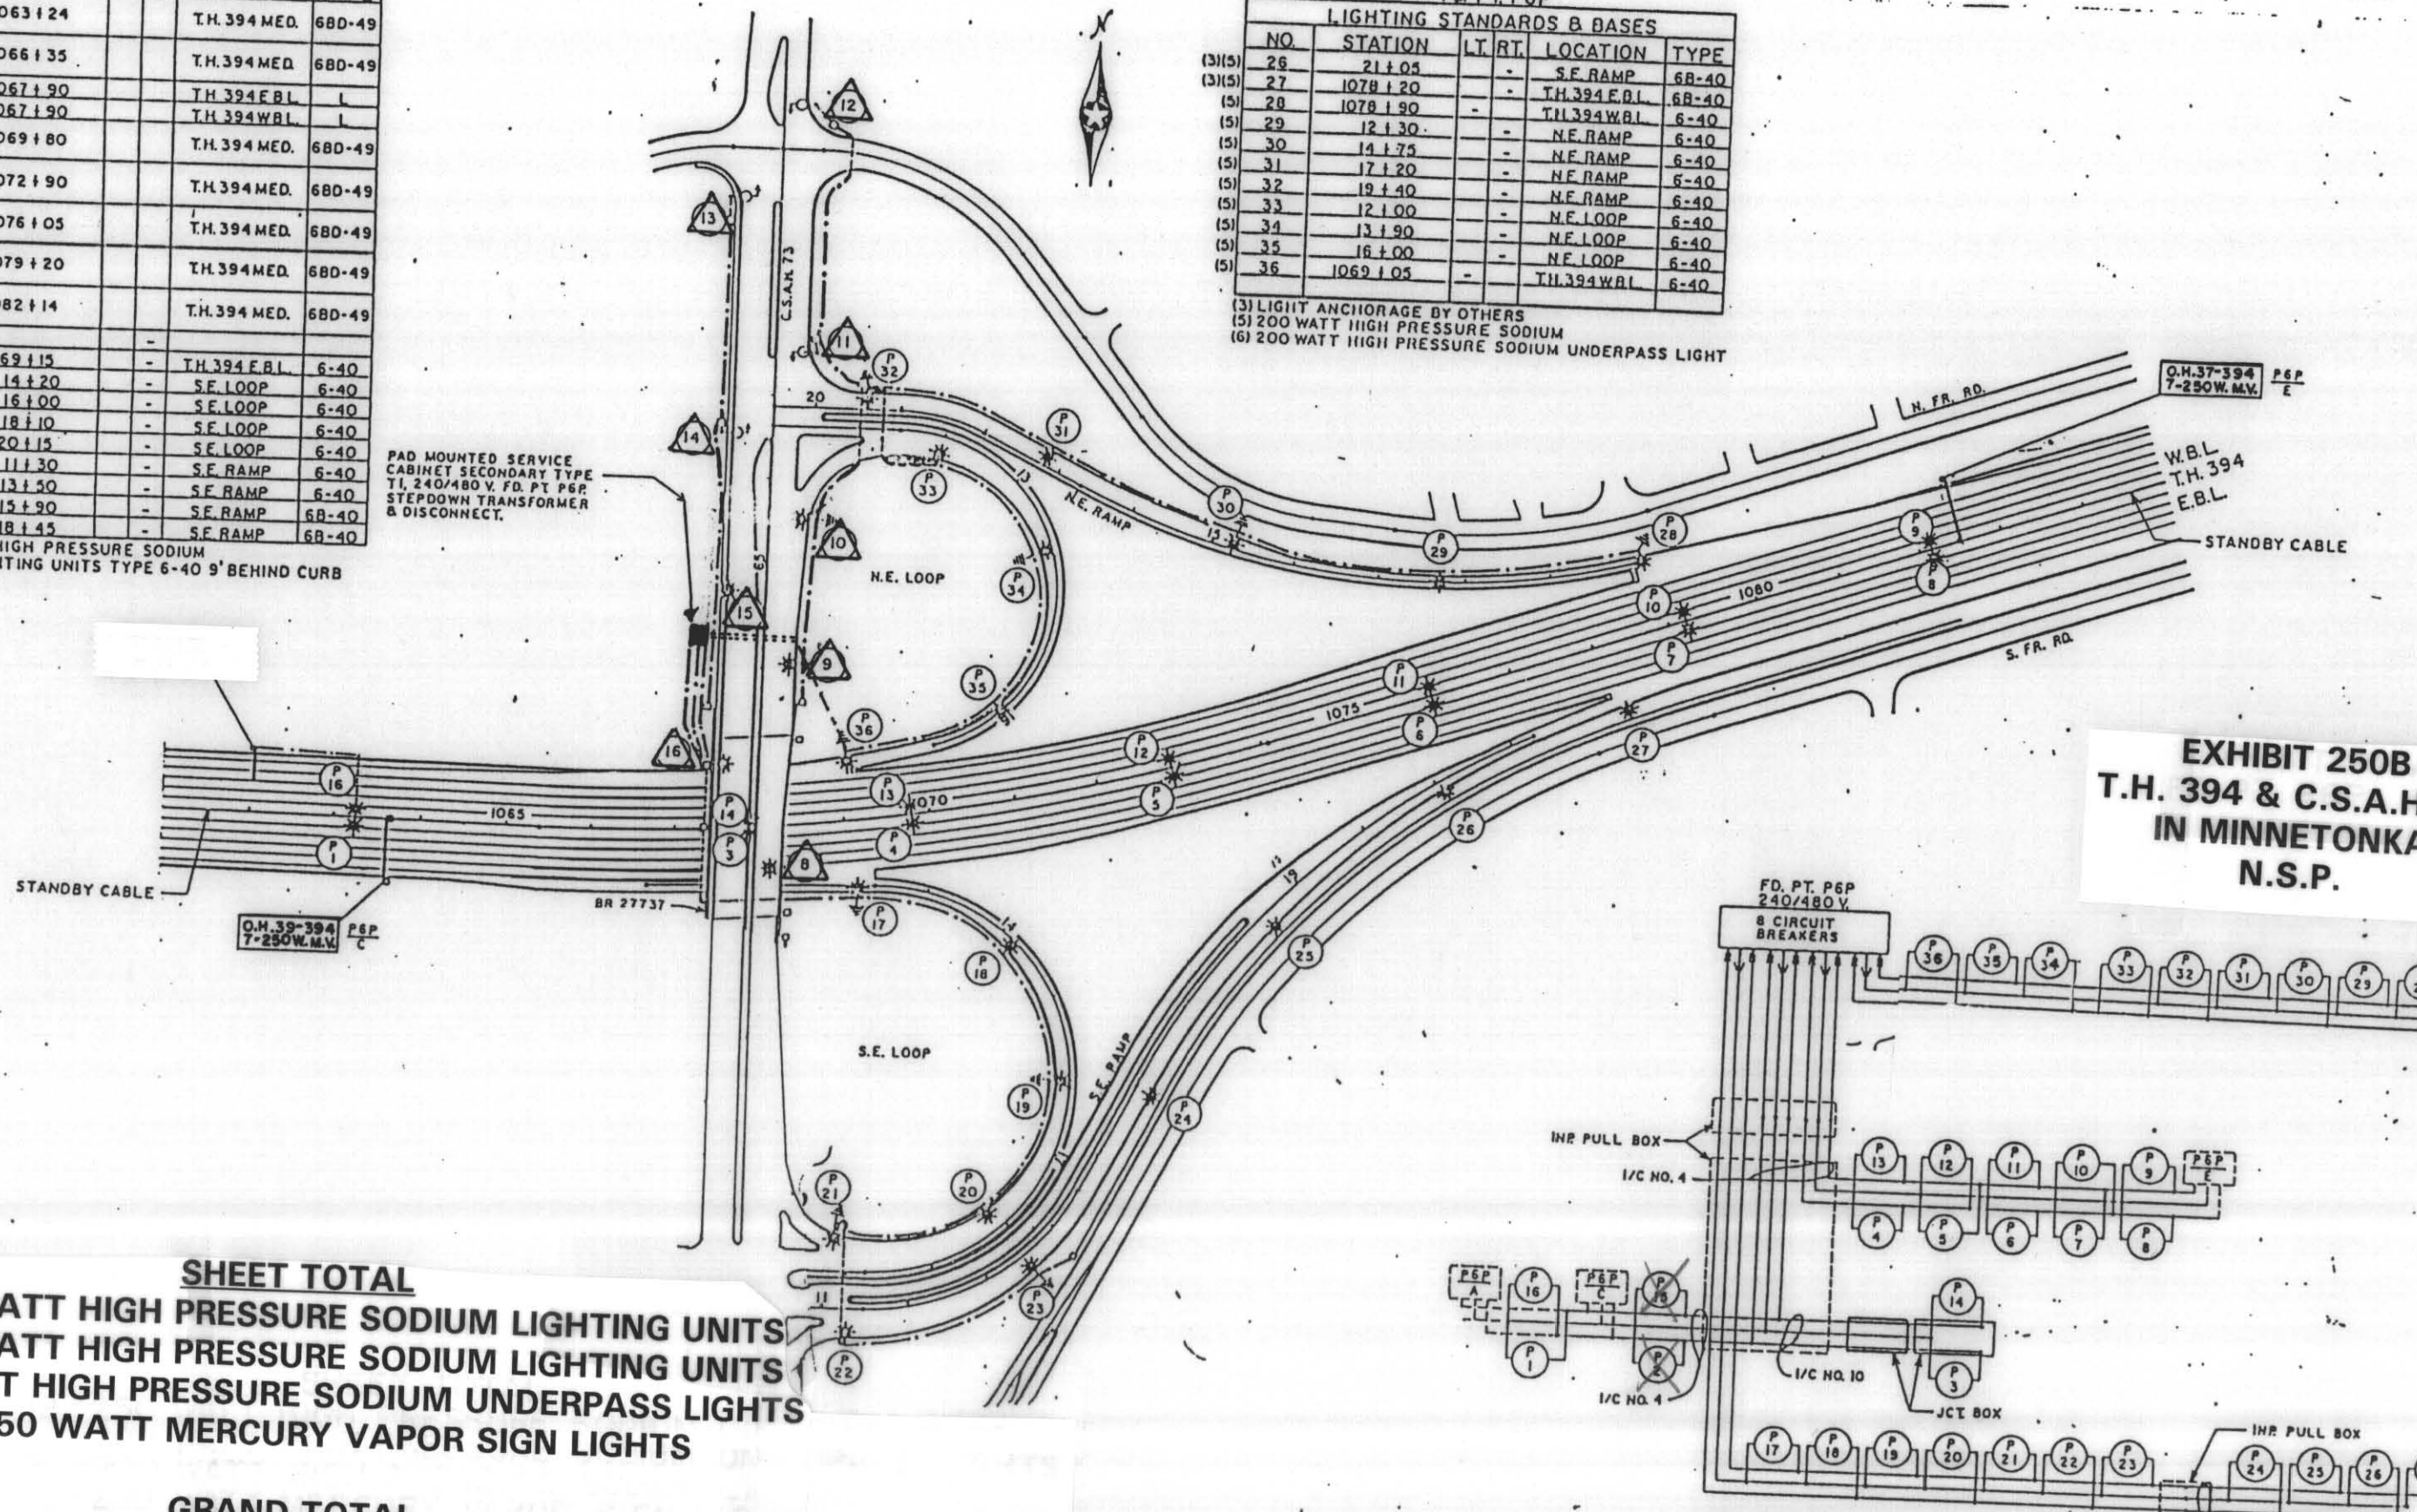


EXHIBIT 250B
T.H. 394 & C.S.A.H. 73
IN MINNETONKA
N.S.P.

SHEET TOTAL

- 12 - 250 WATT HIGH PRESSURE SODIUM LIGHTING UNITS
- 20 - 200 WATT HIGH PRESSURE SODIUM LIGHTING UNITS
- 2 - 200 WATT HIGH PRESSURE SODIUM UNDERPASS LIGHTS
- 14 - 250 WATT MERCURY VAPOR SIGN LIGHTS

GRAND TOTAL

- 52 - 250 WATT HIGH PRESSURE SODIUM LIGHTING UNITS
- 51 - 200 WATT HIGH PRESSURE SODIUM LIGHTING UNITS
- 4 - 200 WATT HIGH PRESSURE SODIUM UNDERPASS LIGHTS
- 34 - 250 WATT MERCURY VAPOR SIGN LIGHTS

△ = LIGHTS, NOT INCLUDED IN THIS EXHIBIT

FD.PT. P6P

State Proj. No. 2789-62 (T.H. 394=10)

C.S.A.H. 73

Sheet No. 4 of 4 Sheet