


LEGEND

- ▬ PAD MOUNTED SOURCE OF POWER 240/480 VOLT
- ⊙ HIGH MAST LIGHTING UNIT WITH 3-1000 WATT HIGH PRESSURE SODIUM LUMINAIRES
- ⊙ 200 WATT HIGH PRESSURE SODIUM UNDERPASS LIGHTING UNIT
- === 3" RIGID STEEL CONDUIT
- DIRECT BURIED POWER CABLE 3 CONDUCTOR NO. 4 AWG, SPEC NO. 3804 & 3805
- PULL BOX
- PULL BOX BY OTHERS

Sheet Totals


6 - 1000 Watt High Pressure Sodium Lighting Units

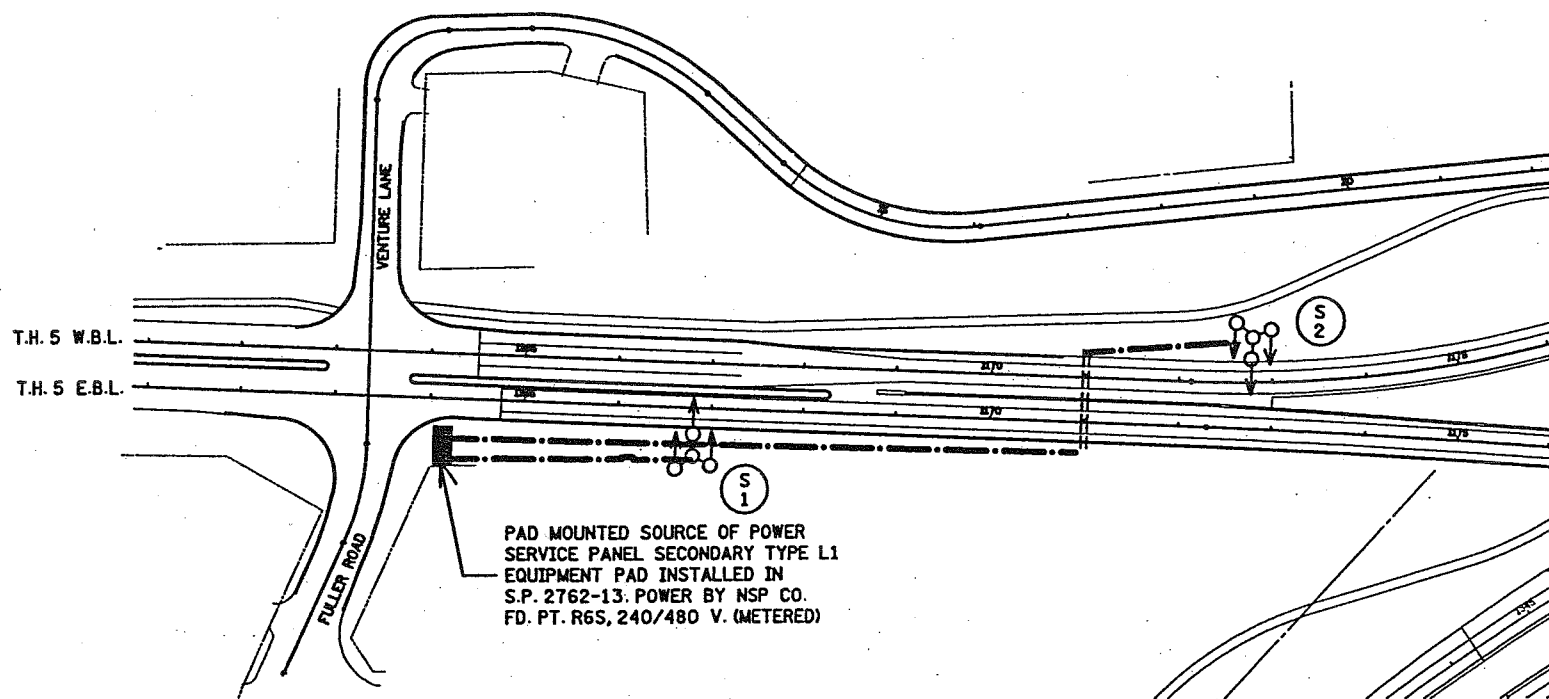

MAY 17 2001

CERTIFIED COPY

MAY 17 2001

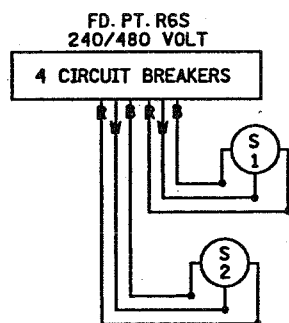

B AND R DENOTE CURRENT CARRYING CONDUCTORS  
W DENOTES NEUTRAL CONDUCTOR

FEED POINT R6S

LIGHTING STANDARDS AND BASES					
NO.	STATION	LT.	RT.	LOCATION	TYPE
1	1166+80		65'	T.H. 5 E.B.	3-100
2	1172+80	60'		T.H. 5 W.B.	3-100

EXHIBIT 335  
TH 5 AND FULLER ROAD  
XCEL ENERGY  
METERED

FD PT R06S