

LEGEND

- PAD MOUNTED SOURCE OF POWER (240/480 V.)
- HIGH MAST LIGHTING UNIT WITH 3 LUMINAIRES
- ⊠ 200 WATT HIGH PRESSURE SODIUM UNDERPASS LIGHTING UNIT
- ==== 3' R.S.C. EXCEPT AS NOTED 2' R.S.C.
- DIRECT BURIED POWER CABLE 3 CONDUCTOR NO. 4 AWG - SPEC NO. 3804 & 3805

SHEET TOTALS  
 36-1000 WATT HIGH PRESSURE SODIUM LIGHTING UNITS  
 2-200 WATT HIGH PRESSURE SODIUM UNDERPASS LIGHTS  
 14-250 WATT MERCURY VAPOR SIGN LIGHTS



FD. PT. R6F

LIGHTING STANDARDS AND BASES					
NO.	STATION	LT.	RT.	LOCATION	TYPE
(1)	1	1432+40	80'	T.H. 212 W.B.	3-100
(2)	2	1427+20	105'	T.H. 212 W.B.	3-100
(2)	3	1421+05	66'	T.H. 212 W.B.	3-100
(1)	4	23+55	55'	RAMP B2	3-100
(1)	5	18+50	40'	RAMP A	3-100

- (1) ASYMMETRICAL LUMINAIRES REQUIRED
- (2) SYMMETRICAL LUMINAIRES REQUIRED
- ORIENT ASYMMETRICAL LUMINAIRES IN DIRECTION OF ARROWS

FD. PT. R6J


LIGHTING STANDARDS AND BASES					
NO.	STATION	LT.	RT.	LOCATION	TYPE
	1	FUTURE		T.H. 212 E.B.	
(1)	2	1410+00	80'	T.H. 212 E.B.	3-100
(1)	3	1418+30	110'	T.H. 212 E.B.	3-100
(1)	4	15+00	62'	RAMP A	3-100
(2)	5	1414+40	87'	T.H. 212 W.B.	3-100
	6	FUTURE		T.H. 212 W.B.	

- (1) ASYMMETRICAL LUMINAIRES REQUIRED
- (2) SYMMETRICAL LUMINAIRES REQUIRED
- ORIENT ASYMMETRICAL LUMINAIRES IN DIRECTION OF ARROWS

FD. PT. R6H

LIGHTING STANDARDS AND BASES					
NO.	STATION	LT.	RT.	LOCATION	TYPE
(2)	1	1429+20	100'	T.H. 212 E.B.	3-100
	2	1431+55		T.H. 212 W.B.	I
	3	1431+55		T.H. 212 E.B.	I
(1)	4	1436+60	75'	T.H. 212 E.B.	3-100
(1)	5	21+30	94'	RAMP A2	3-100

- (1) ASYMMETRICAL LUMINAIRES REQUIRED
- (2) SYMMETRICAL LUMINAIRES REQUIRED
- ORIENT ASYMMETRICAL LUMINAIRES IN DIRECTION OF ARROWS

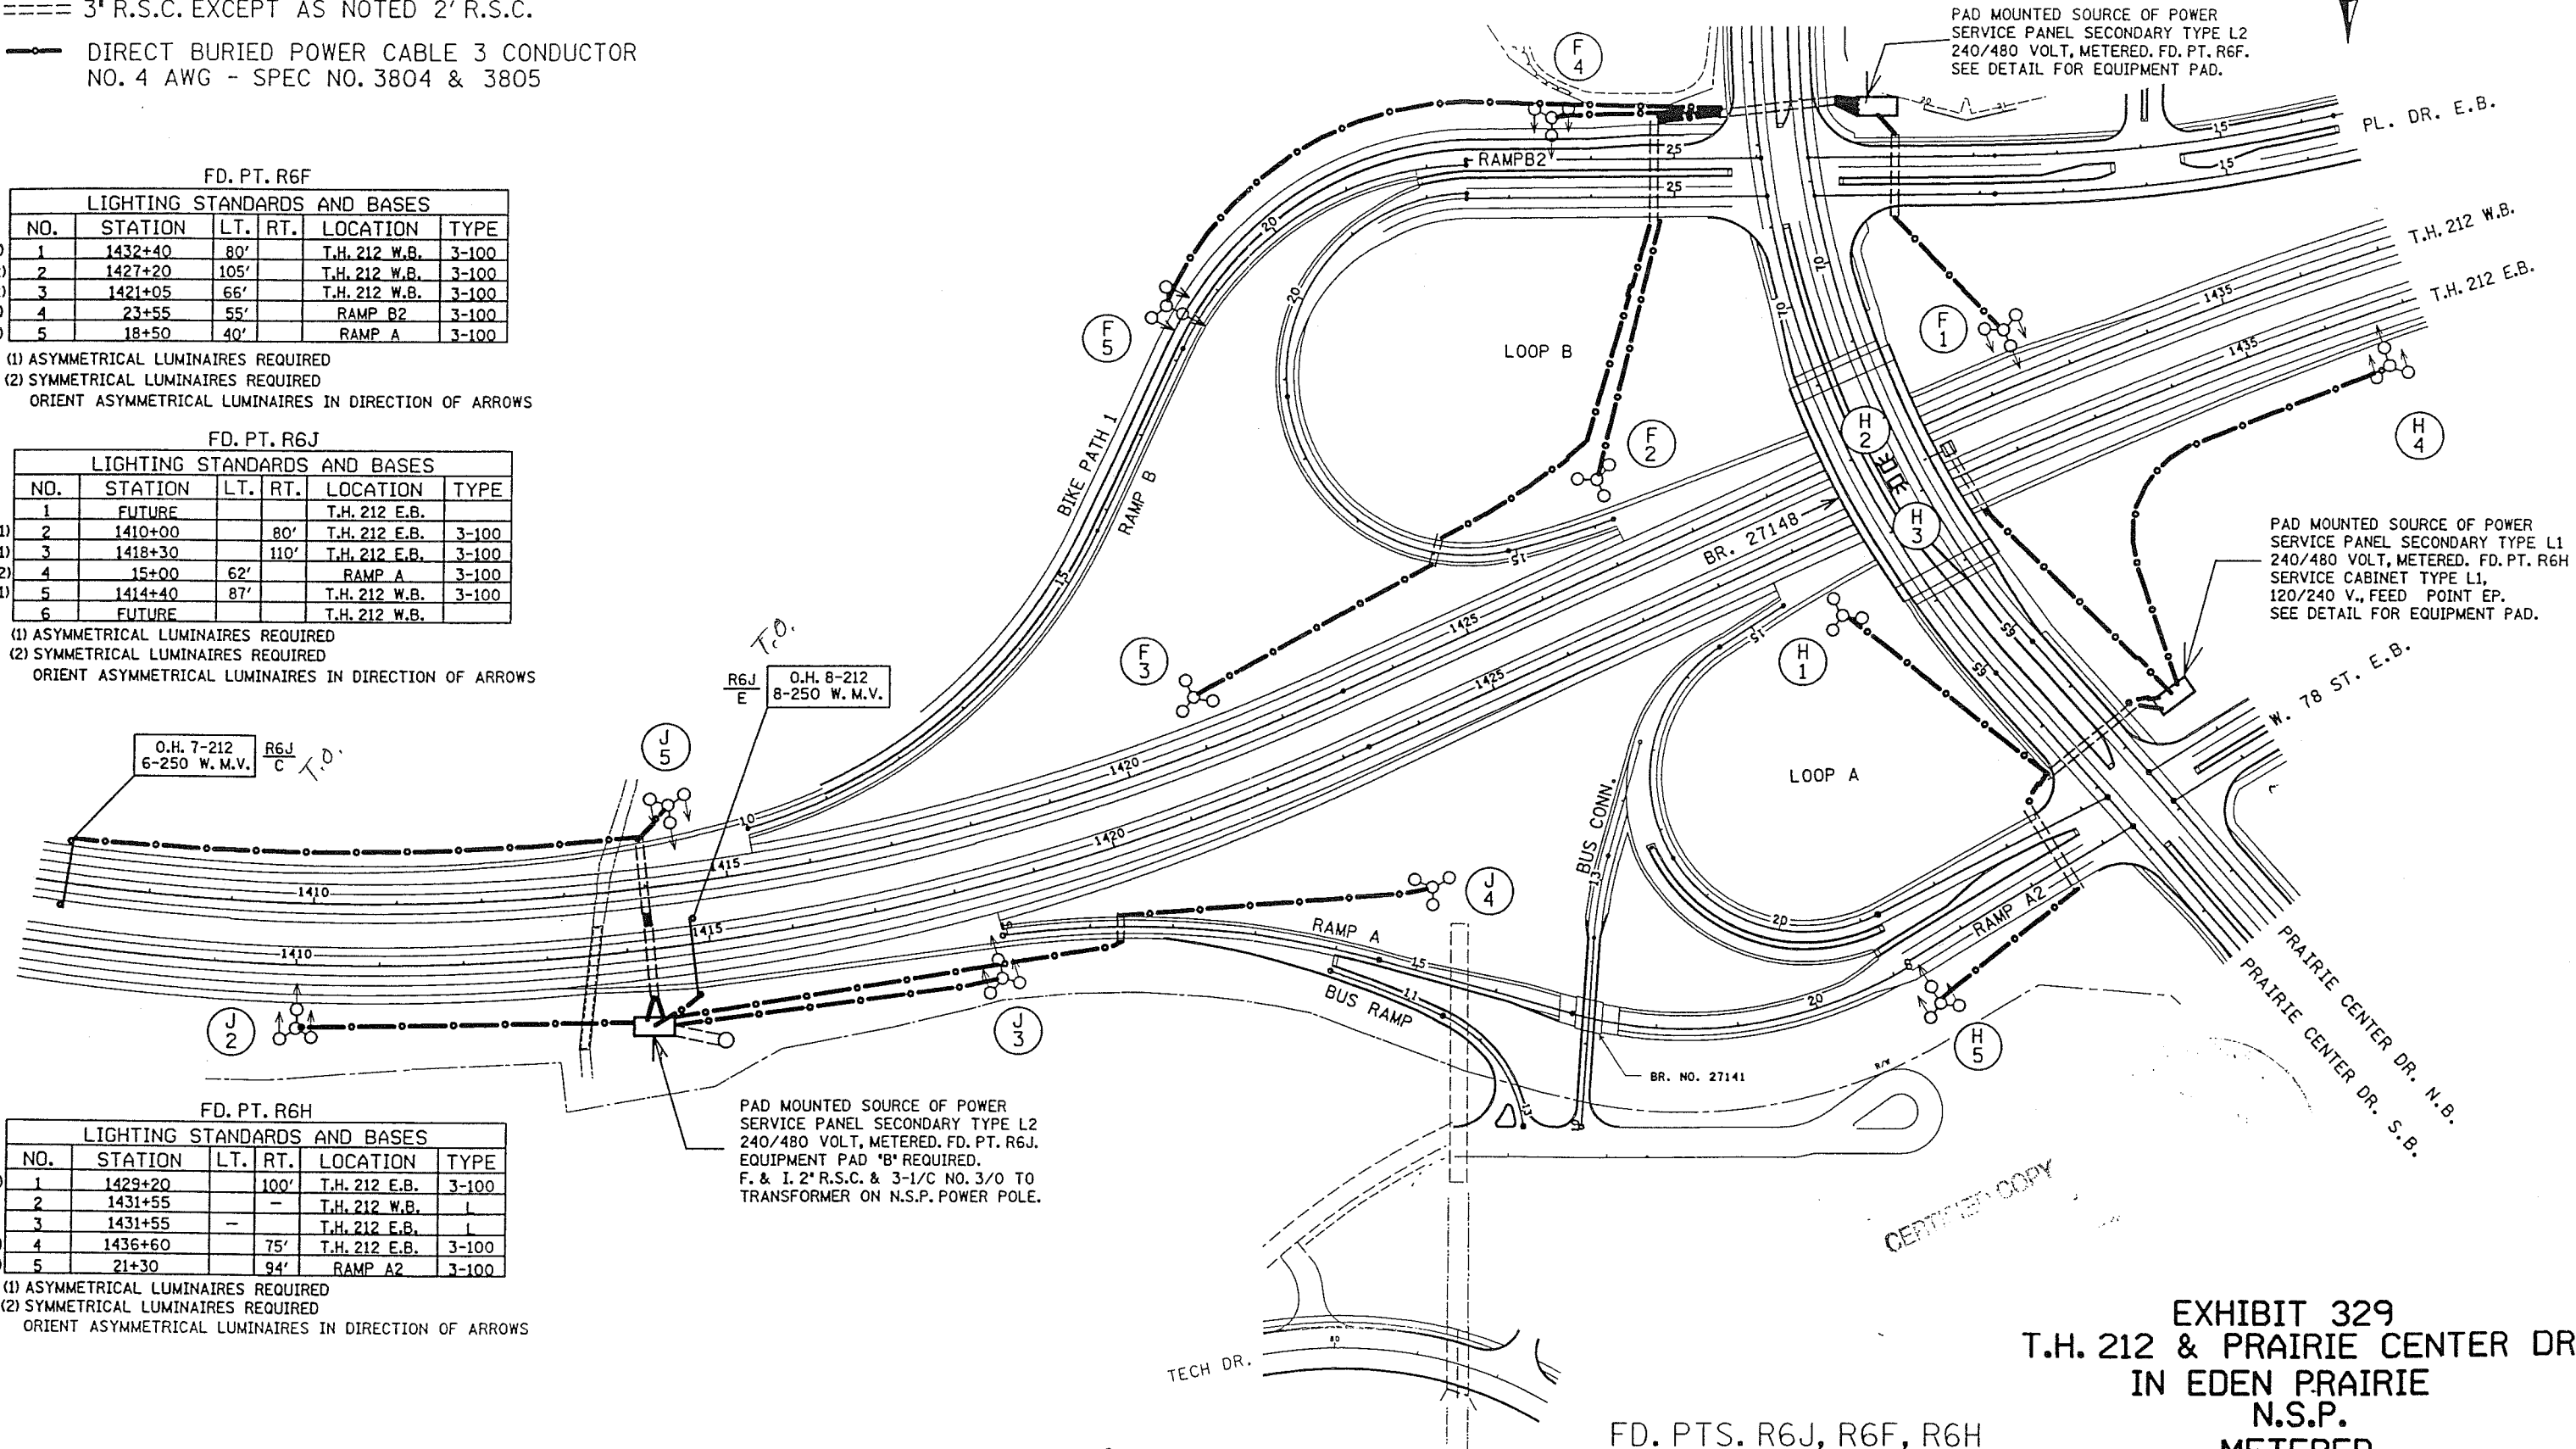

CERTIFIED COPY

EXHIBIT 329  
 T.H. 212 & PRAIRIE CENTER DR.  
 IN EDEN PRAIRIE  
 N.S.P.  
 METERED

FD. PTS. R6J, R6F, R6H