

TOTAL
21 - ??? WATT HIGH PRESSURE SODIUM LIGHTS
4 - 175 WATT MERCURY VAPOR SIGN LIGHTS
2 - AIR OBSTRUCTION LIGHTS
10 - RIVER NAVIGATION LIGHTS

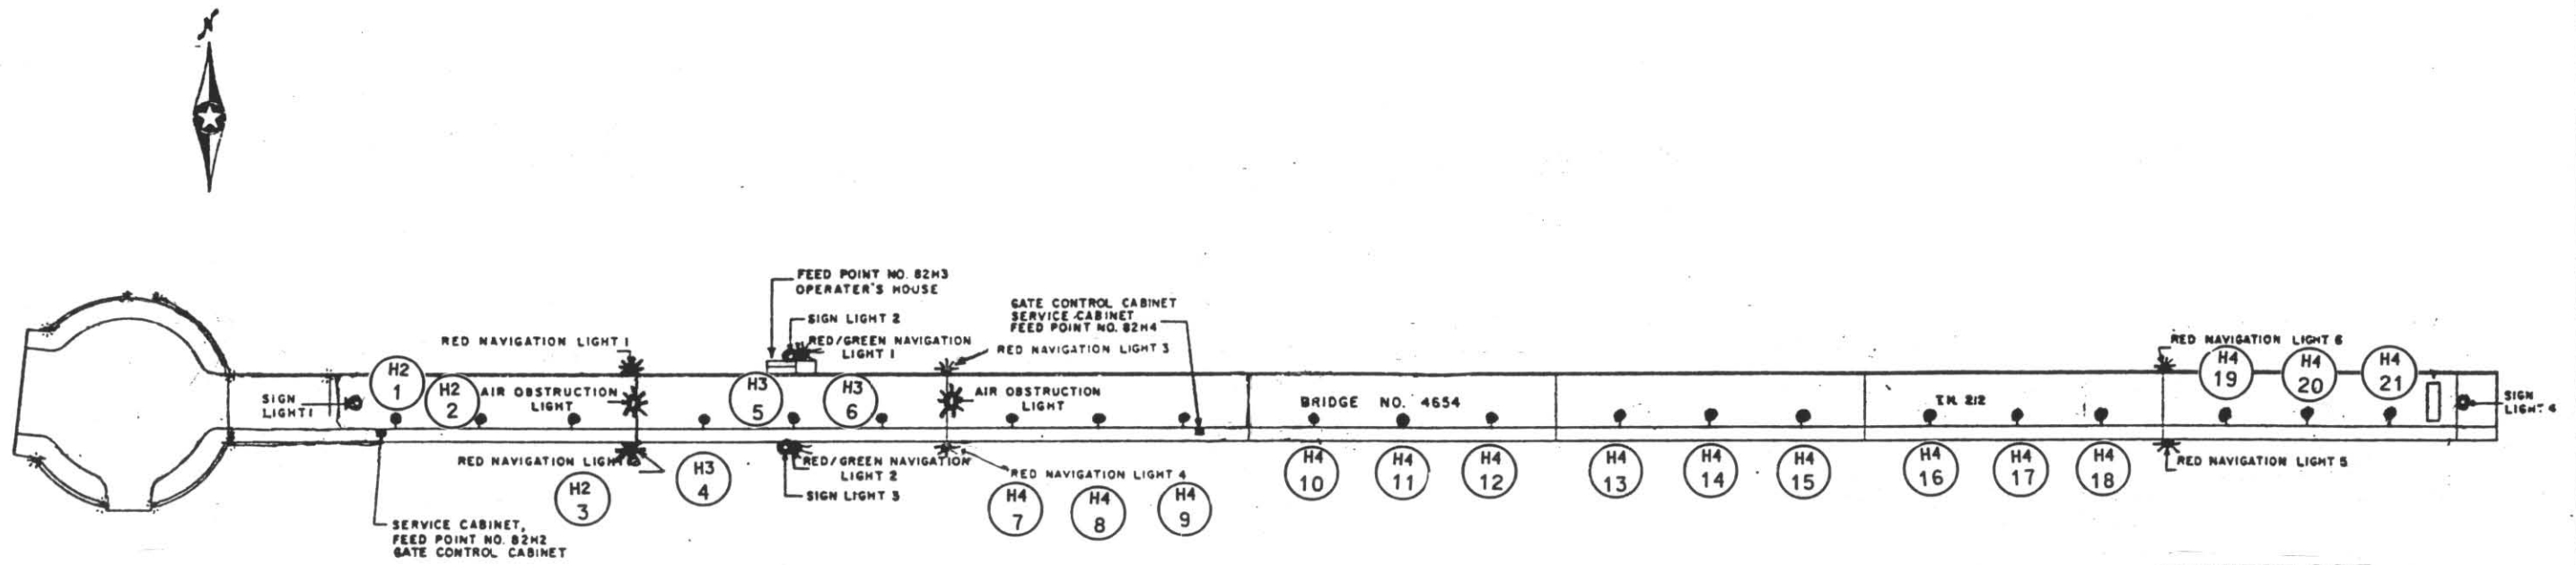


EXHIBIT 327
T.H. 212, STILLWATER BRIDGE
STILLWATER
N.S.P.

FD. PTS. 82H2, 82H3, 82H4

BRIDGE NO.
4654