




PLAN VIEW

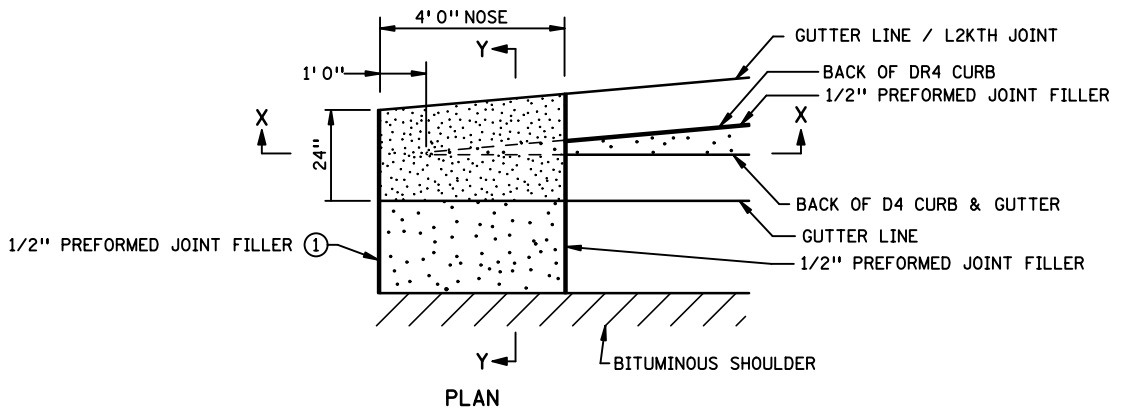

PLAN

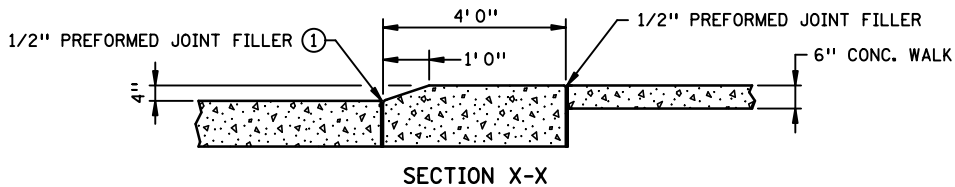

SECTION X-X

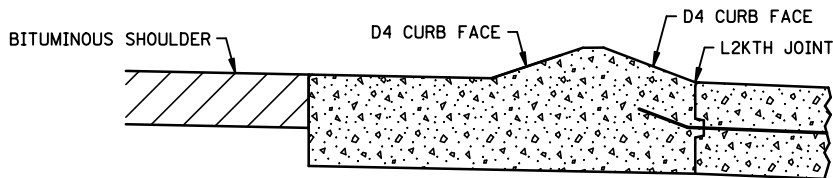

SECTION Y-Y
ENTRANCE NOSE DETAILS

NOTES:

- ① USE PREFORMED JOINT FILLER ONLY IF AREA IN FRONT OF NOSE IS CONCRETE.
- ② BASED ON STANDARD ENTRANCE GEOMETRY.
- ③ D424 C&G WHEN RAMP PAVEMENT IS BITUMINOUS.
- ④ D4 INTEGRANT CURB WHEN SHOULDER IS CONCRETE.

APPROVED JULY 25, 2011

[Signature]
STATE DESIGN ENGINEER

STATE OF MINNESOTA
DEPARTMENT OF TRANSPORTATION

ENTRANCE NOSE
(URBAN DESIGN)

SPECIFICATION
REFERENCE
2521
2531

STANDARD
PLATE
NO.

7107I