



ATTACHMENT 2

Proposed Alternative Typical Section

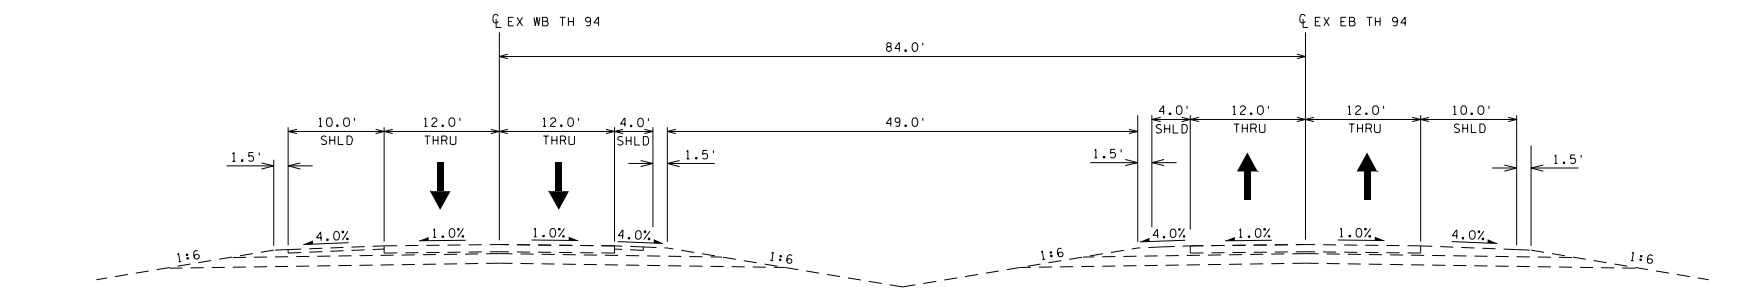

EXISTING TH 94

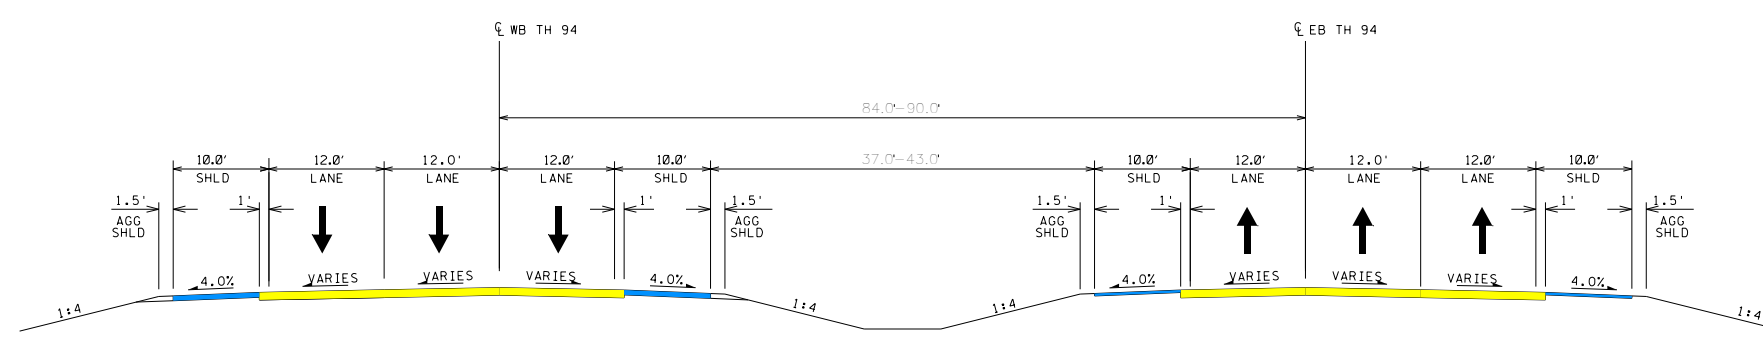

PROPOSED TH 94
CLEARWATER TO MONTICELLO

\$DATE\$ \$TIME\$ \$FILE\$

