



SEE LEGEND SHEET 3

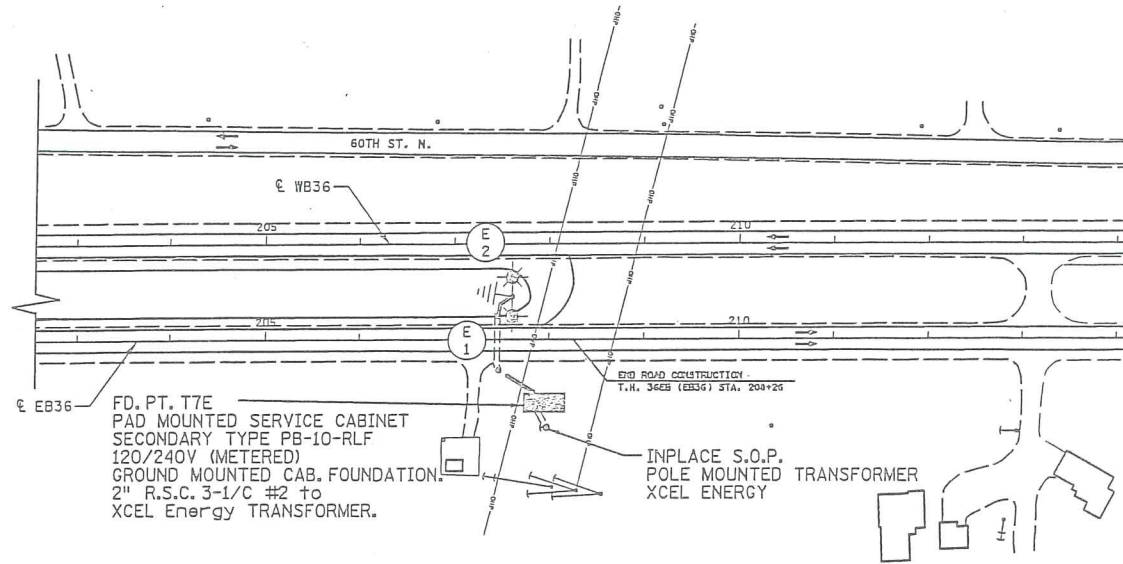

PLOTTED/REVISED: 8/23/2012



W DENOTES NEUTRAL CONDUCTOR
 B AND R DENOTE CURRENT CARRYING CONDUCTORS
 FD. PT. T7E
 120/240 VOLT

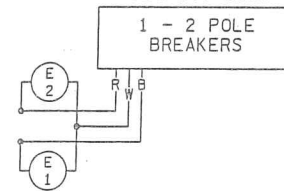

FEED POINT T7E

LIGHTING STANDARDS AND BASES							
NO.	STA.	ALI	LT.	RT.	LOCATION	TYPE	WATTAGE
1	207+60	EB36	—		T.H. 36	90-40	250
2							250

DISTRICT #: METRO
 PLOT NAME: 18204-65/J103
 PATH & FILENAME: IP_PWP-d1474453\8204-65/J103.dgn

BY	DATE	REVISIONS	FEEDPOINT: T7E	LOCATION: T.H. 36 East of Jasmine Ave. N	LIGHTING PLAN
			METER ADDRESS: 9525 T.H. 36, Lake Elmo, 55042		
DRAWN BY: PB CKD BY: GB DATE: 8/2012			CERTIFIED BY: <i>Michael P. Lubinsky</i> LICENSED PROFESSIONAL ENGINEER	LIC. NO. 19863 DATE: 8/23/2012	STATE PROJ. NO. 8204-65 (T.H. 36) SHEET NO. SL4 OF SL4 SHEETS