


MnDOT Standard Signs and Markings Manual

OM Series: Object Marker

	Sign Code	Page
Type 3 Object Marker	OM3-L (old X4-4)	1
Type 3 Object Marker	OM3-C (old X4-4)	2
Type 3 Object Marker	OM3-R (old X4-4)	3

End Treatment Type


SoftStop	6 x 18	4
SRT-350	12 x 12	5
ET-Plus Extruded Terminal, FLEAT-350, FLEAT-MT	12 x 18	6
MFLEAT, BCT, BEAT-BP, BEAT-MT, ET-2000, MSKT, SKT, TAU-11, X-Tension	18 x 18	7
REACT-350	18 X 36	8
SMART Cushion	36 x 18	9

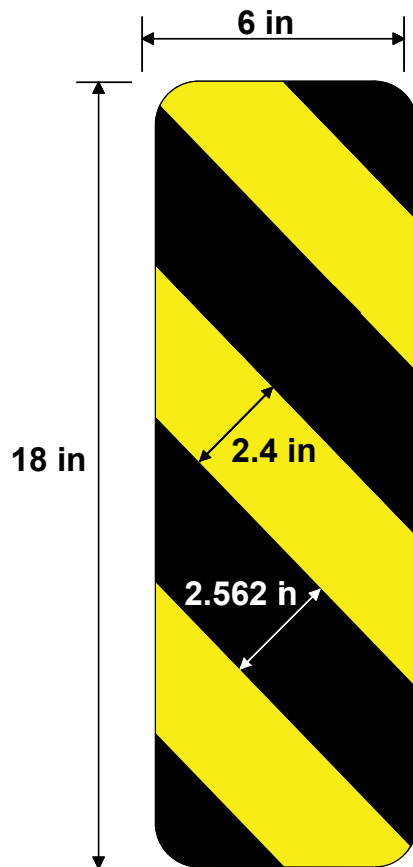

* See FHWA Standard Highway Signs book for 12"x 36" design.
* For other sizes contact OTE.

OM3-L (old X4-4)
Type 3 Object Marker

COLORS:
STRIPES - BLACK
BACKGROUND - YELLOW (RETROREFLECTIVE)

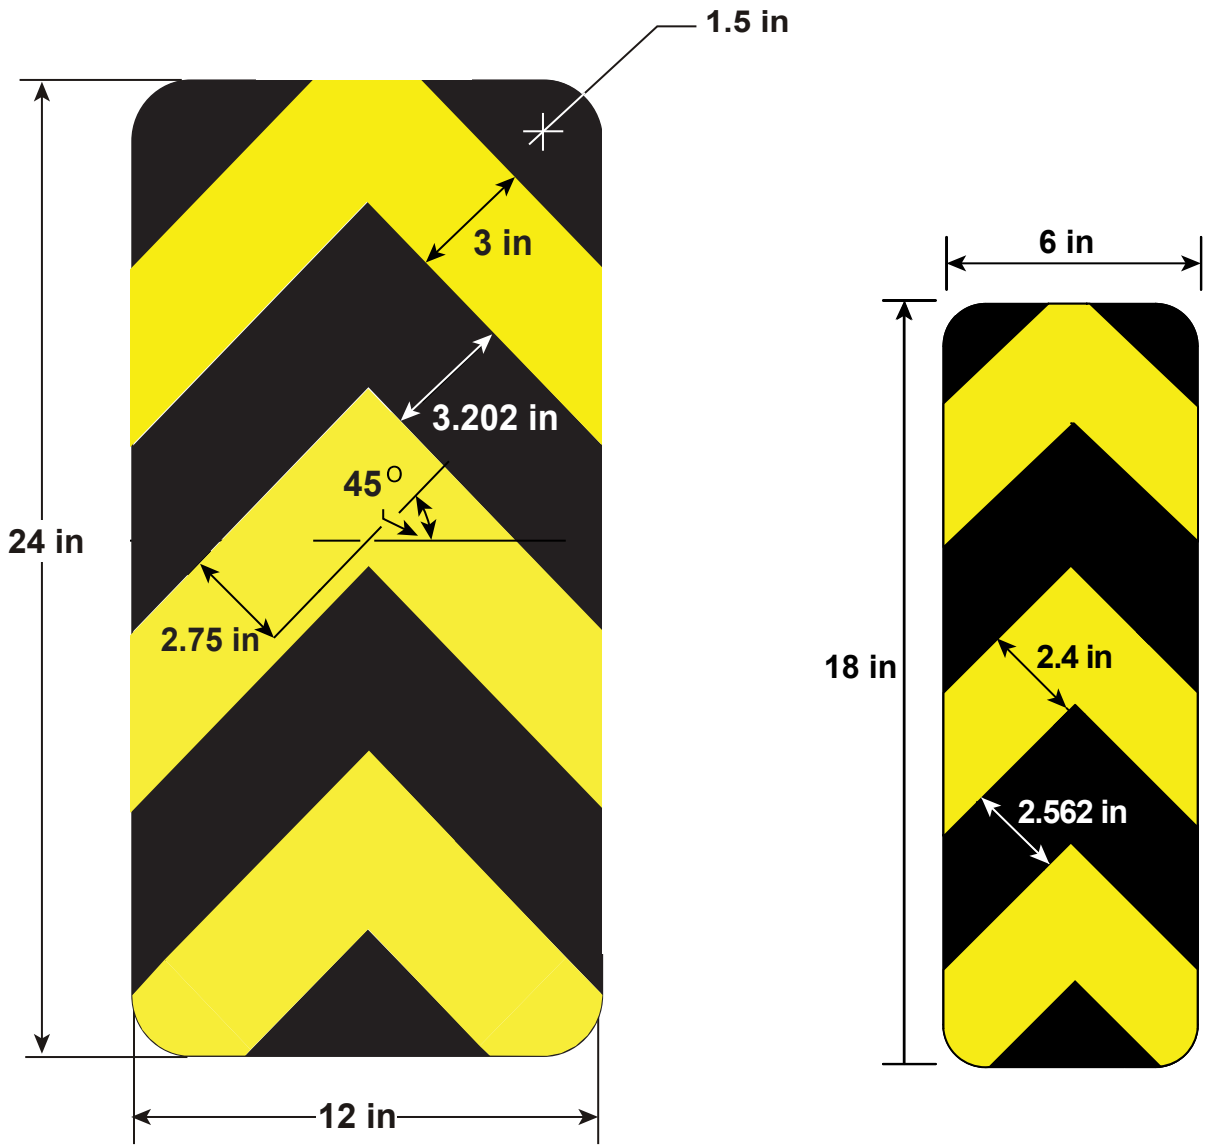

OM3-C (old X4-4)
Type 3 Object Marker




COLORS:
 STRIPES - BLACK
 BACKGROUND - YELLOW (RETROREFLECTIVE)



- * See FHWA Standard Highway Signs book for 12"x 36" design.
- * For other sizes contact OTE.



OM3-R (old X4-4)
Type 3 Object Marker

COLORS:
STRIPES - BLACK
BACKGROUND - YELLOW (RETROREFLECTIVE)

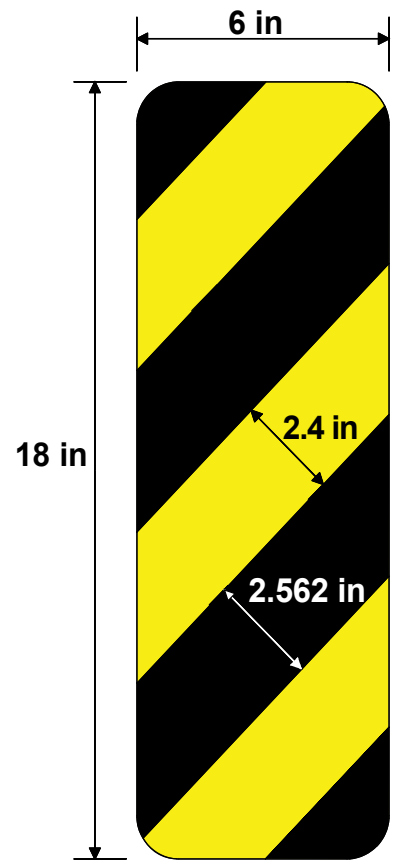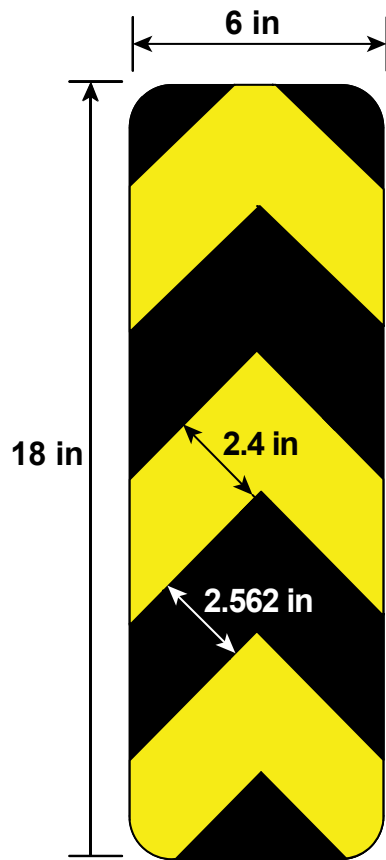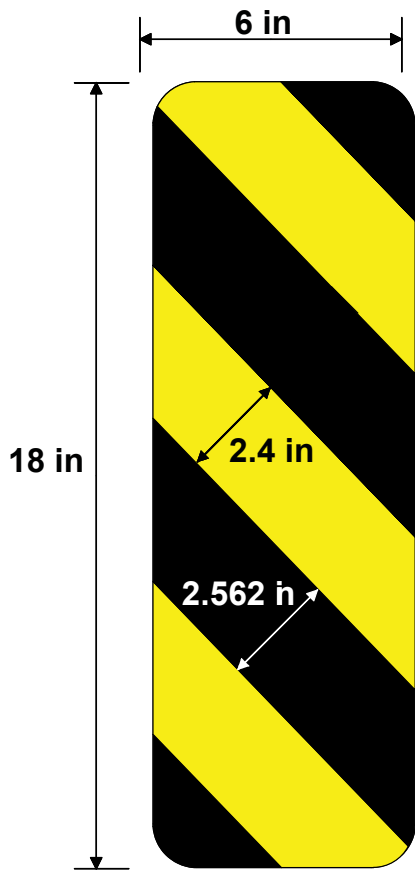



SoftStop

COLORS:
 STRIPES - BLACK
 BACKGROUND - YELLOW (RETROREFLECTIVE)

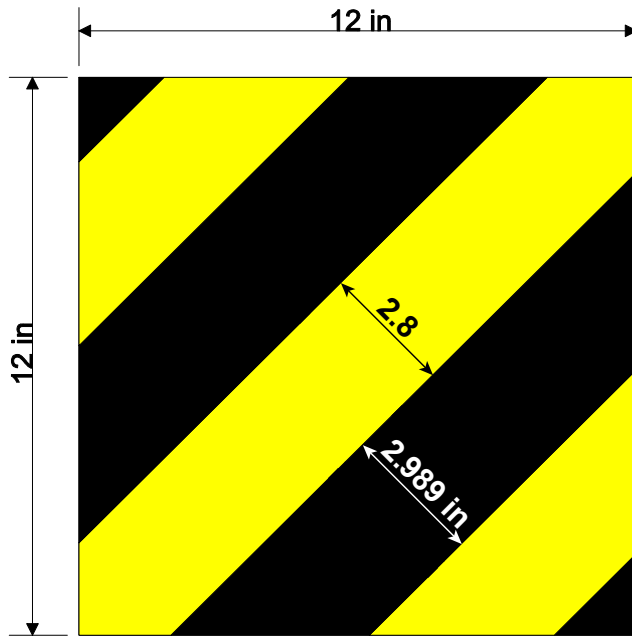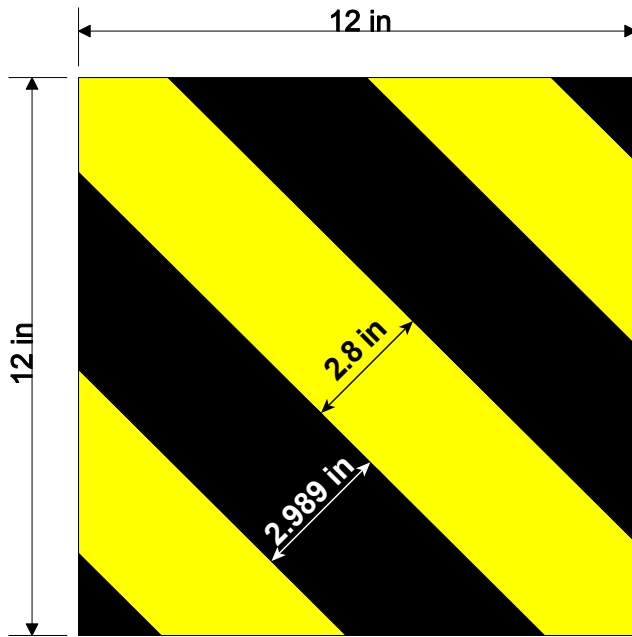




SRT-350

COLORS:
STRIPES - BLACK
BACKGROUND - YELLOW (RETROREFLECTIVE)

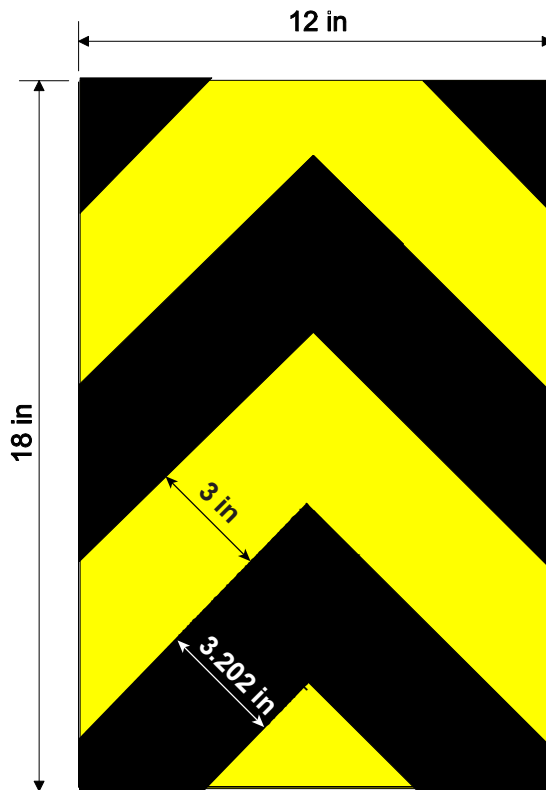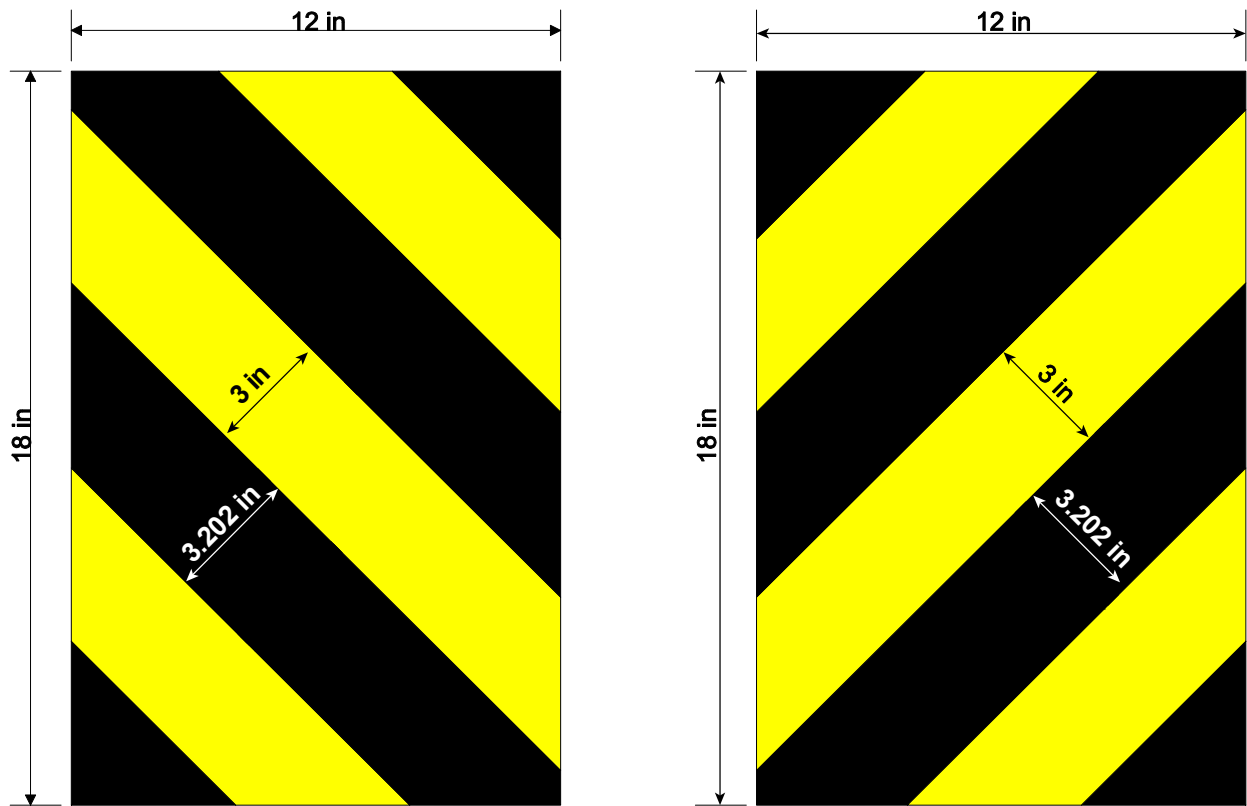


ET-Plus Extruded Terminal, FLEAT-350, FLEAT-MT

COLORS:
 STRIPES - BLACK
 BACKGROUND - YELLOW (RETROREFLECTIVE)

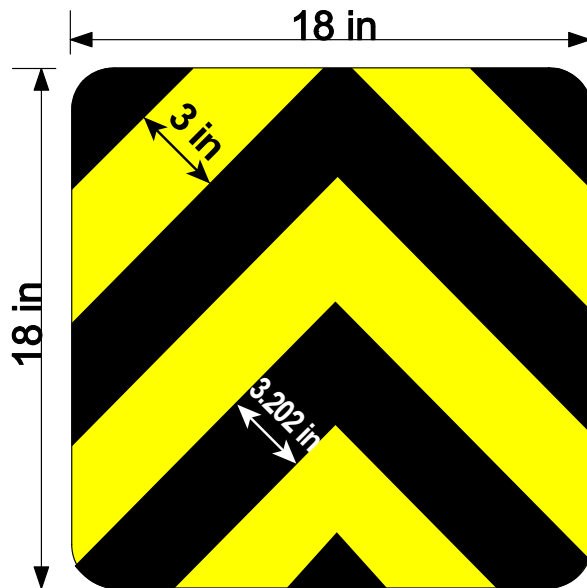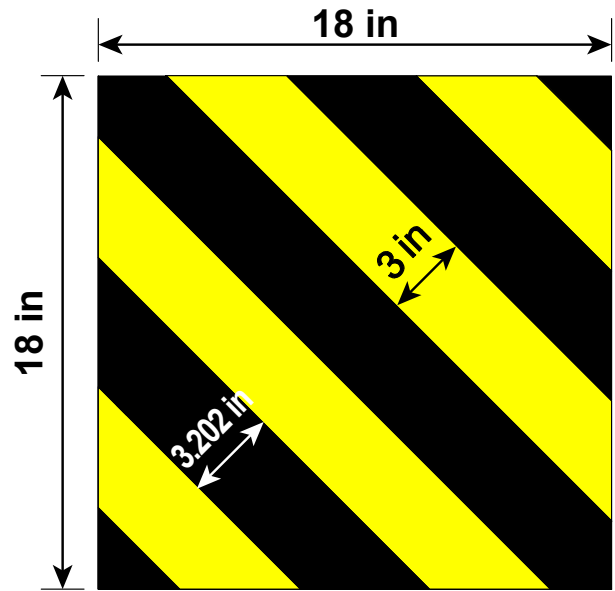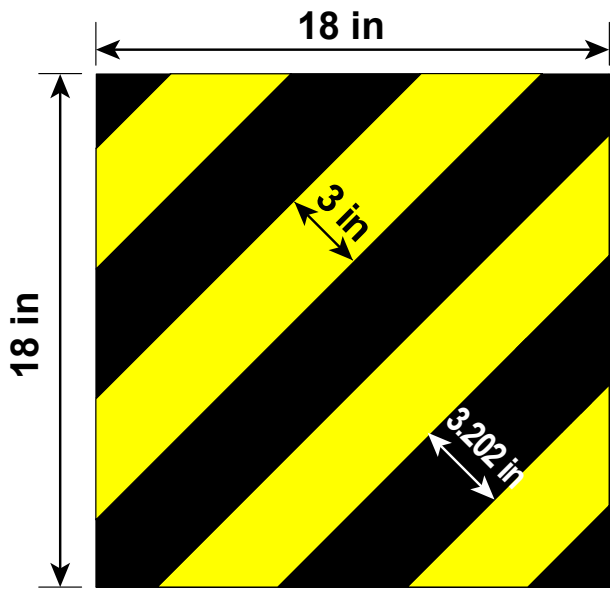




MFLEAT, BCT, BEAT-BP, BEAT-MT, ET-2000, MSKT, SKT, TAU-11, X-Tension

COLORS:
 STRIPES - BLACK
 BACKGROUND - YELLOW (RETROREFLECTIVE)

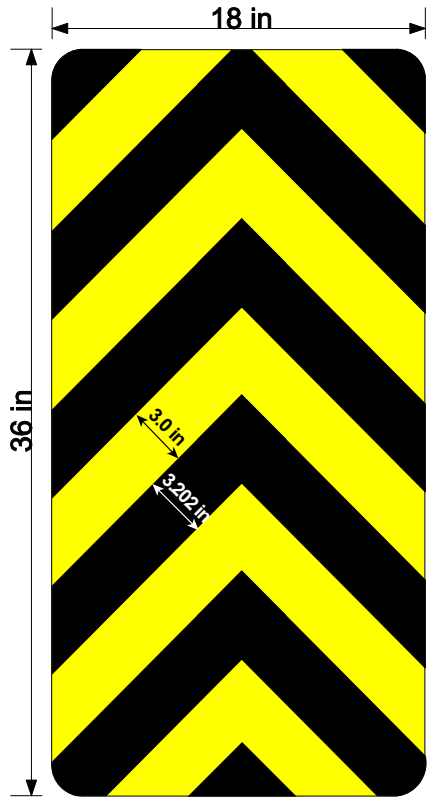

REACT-350

COLORS:
STRIPES - BLACK
BACKGROUND - YELLOW (RETROREFLECTIVE)

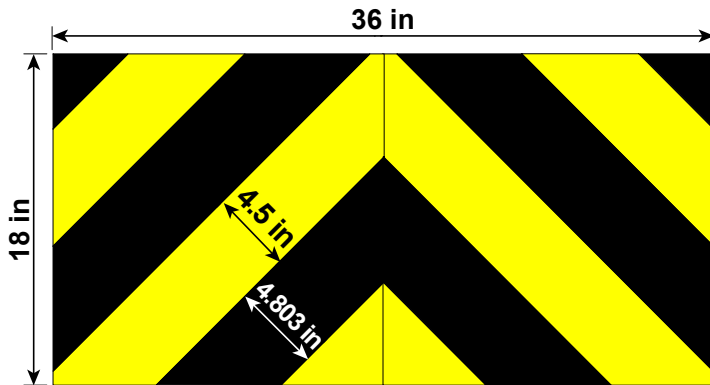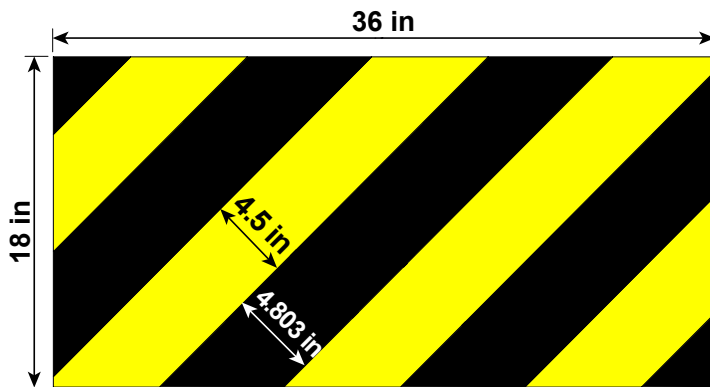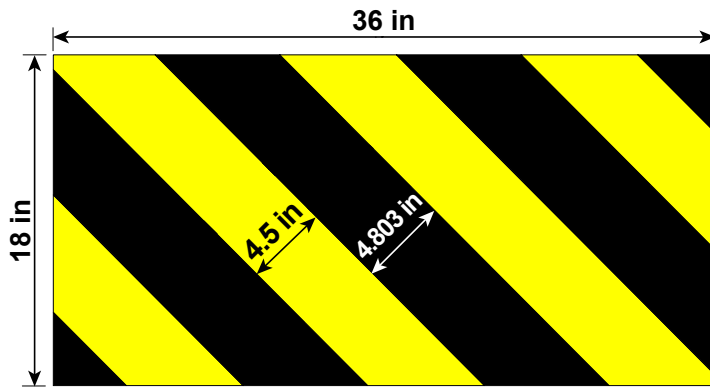

SMART Cushion

COLORS:
 STRIPES - BLACK
 BACKGROUND - YELLOW (RETROREFLECTIVE)