


Reut1Ani T79CLW161FRW047 TMS  
 pw:\p81.od.dot.state.mn.us:cddp\Documents\Projects\DM\_R05\Non\_Project\Frw0ps\DetailDrawings\CAB\_L00P\_MISC\cab\_loop\_misc.dtl.dwg\_PLOTTED: 6/7/2022 8:59:23 AM

**GENERAL NOTES**

1. CONTRACTOR TO PERFORM THE TERMINATIONS SHOWN IN THIS DRAWING. MNDOT HAS COMPLETED OR WILL COMPLETE ALL OTHER CABINET WORK AT EACH SITE.
2. WHEN TWO DETECTORS ARE LOCATED ON THE SAME STRUCTURE, CONNECT PAIR #3 BLACK WIRE FROM BOTH DETECTORS TOGETHER.

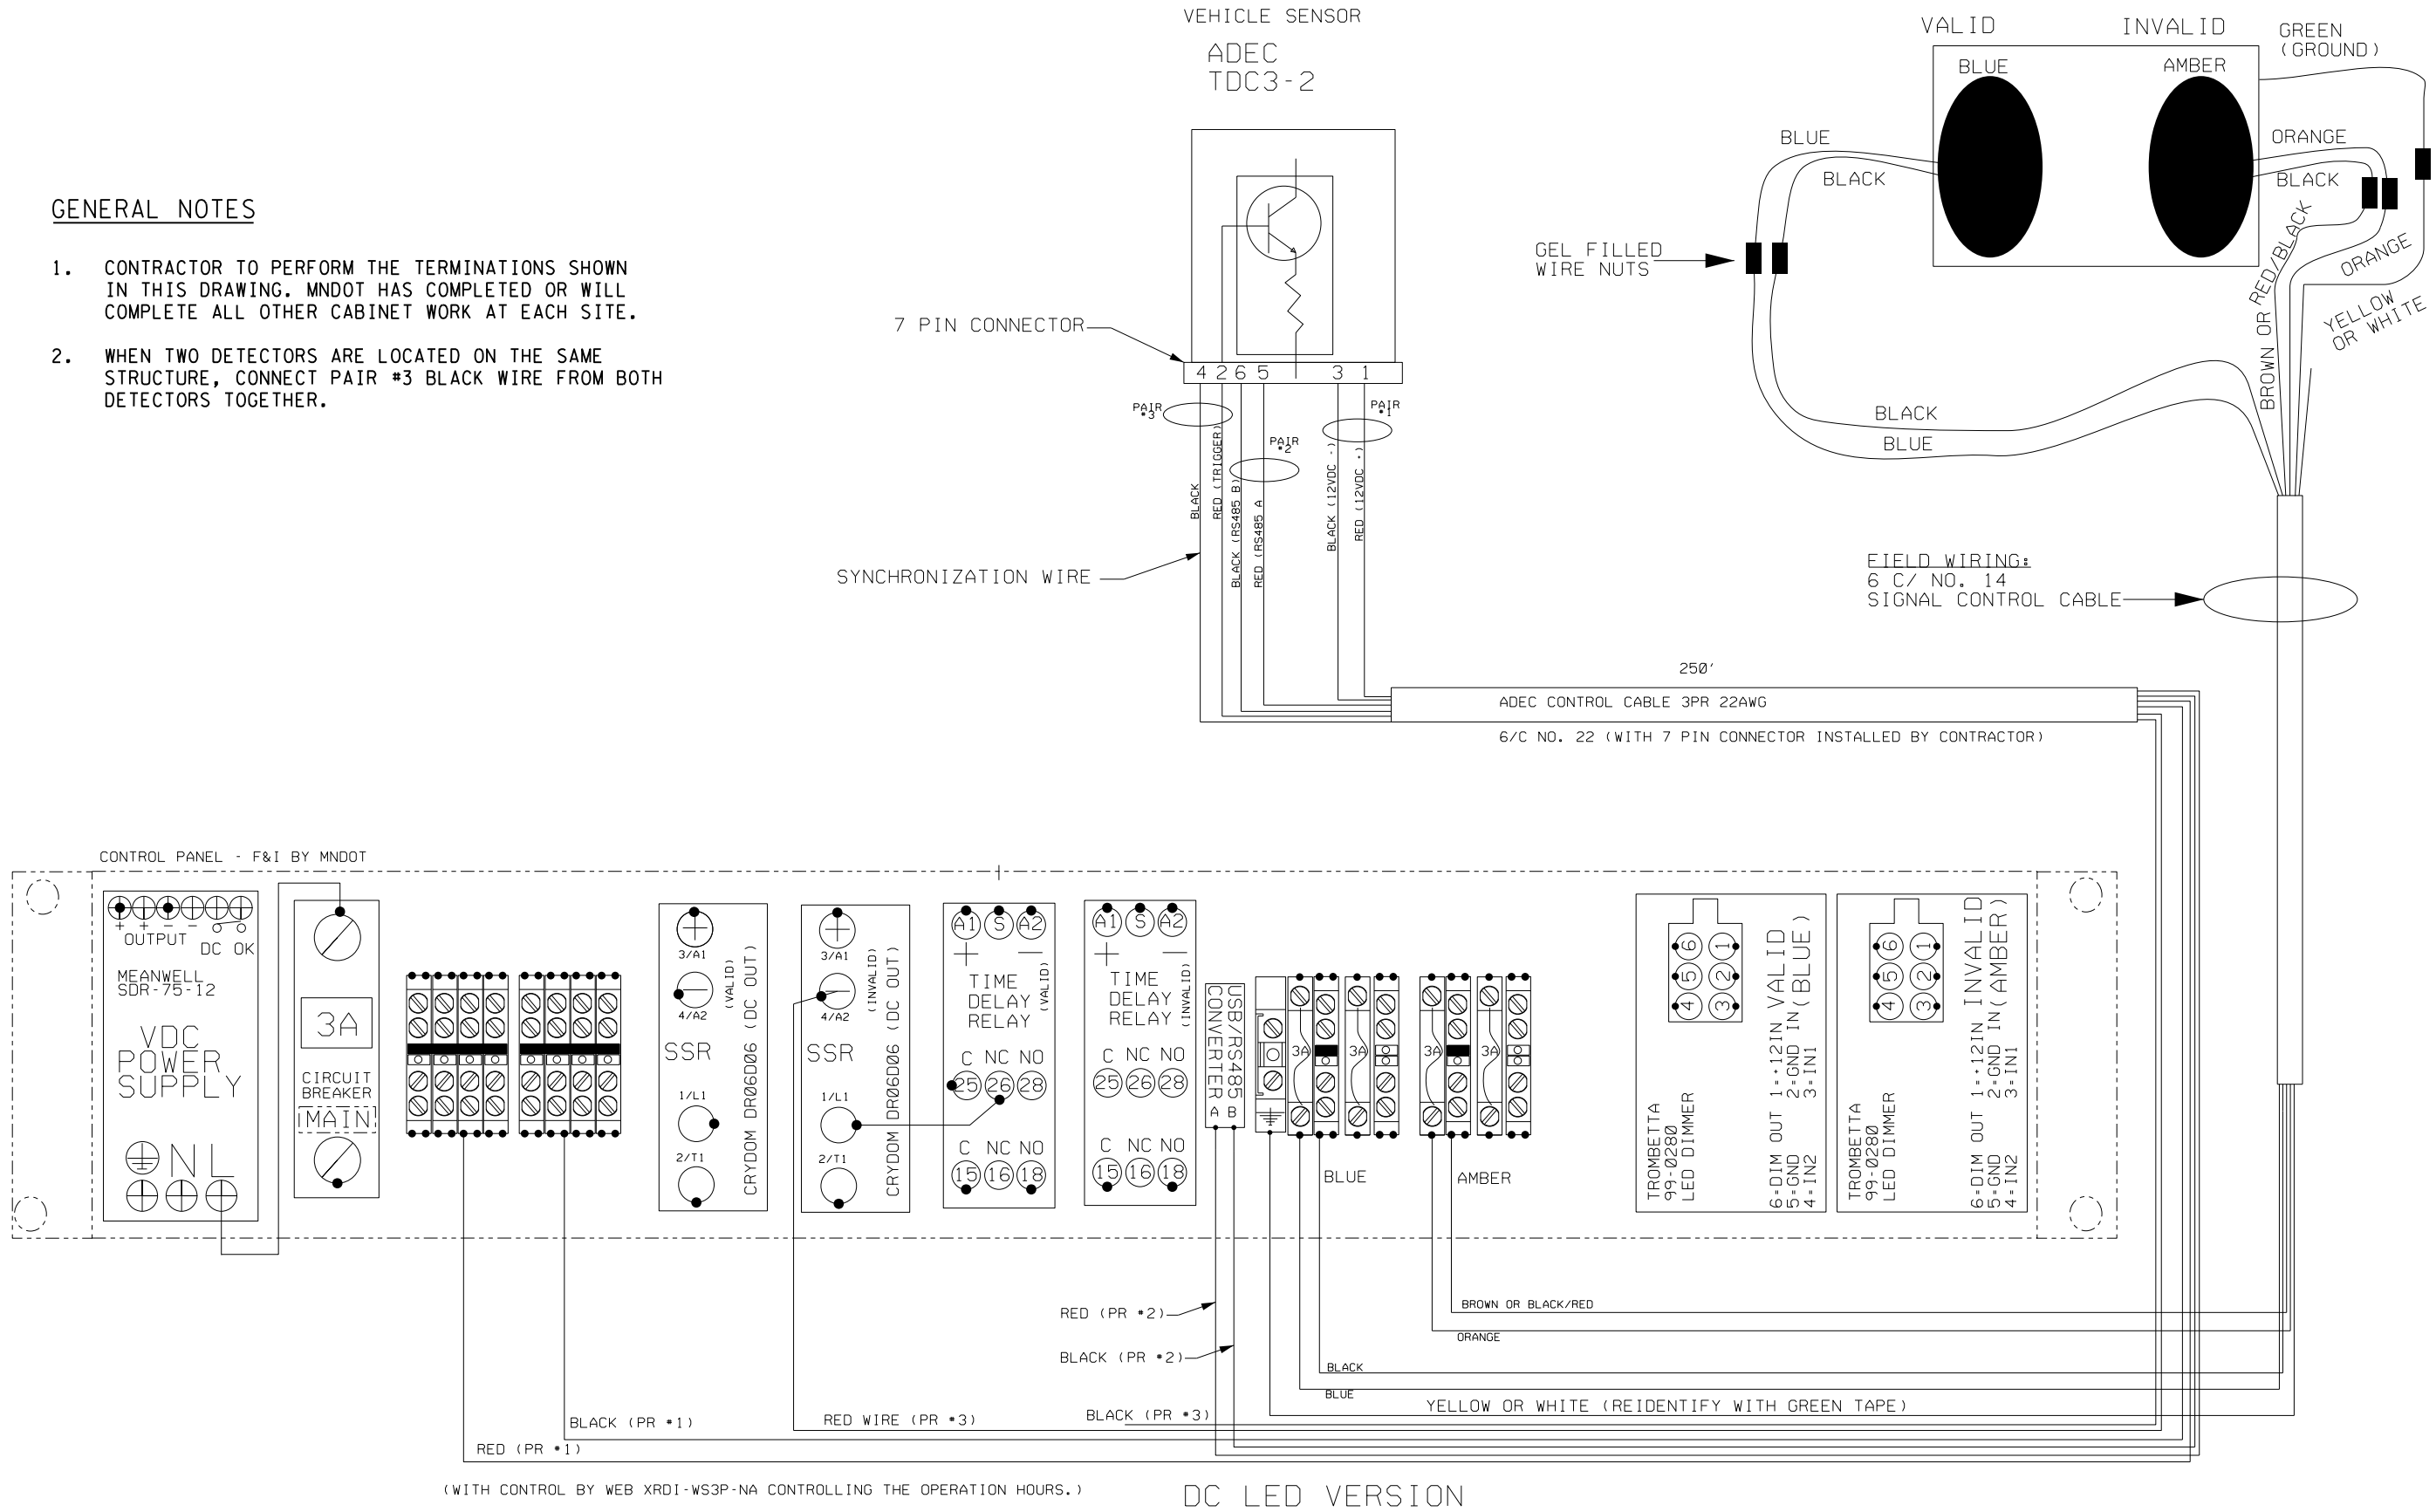


REV. NO.	DATE: / /						