







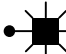


LEGEND

-  LIGHTING UNIT
-  PAD MOUNTED FD. PT. CABINET 120/240 VOLT
-  DIRECT BURIED CABLE 4 CONDUCTOR NO. 4
-  PERMANENT GROUND ROD (25 OHMS OR LESS)
-  2" R.S.C.
-  INPLACE CITY LIGHT



B AND R DENOTE CURRENT CARRYING CONDUCTORS
 W DENOTES NEUTRAL CONDUCTOR
 FEED POINT 82F2
 120/240 VOLT

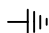 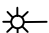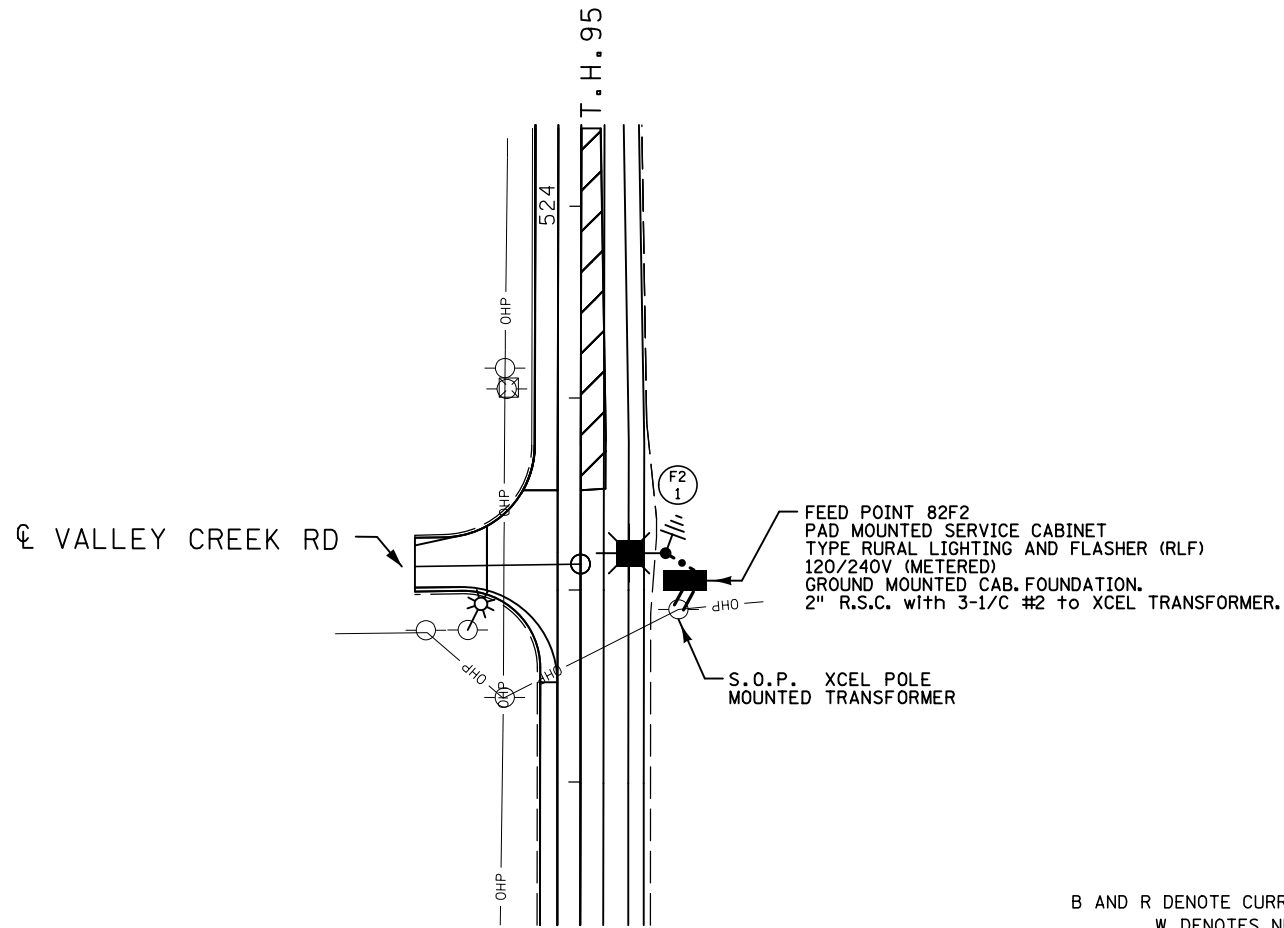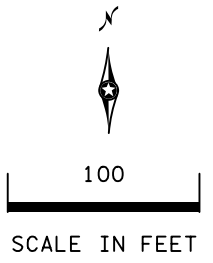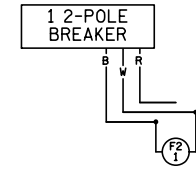


FEED POINT 82F2
 LIGHTING STANDARDS AND FOUNDATIONS

NO.	STATION	LT.	RT.	LOCATION	TYPE	FOUNDATION
1	522+20		X	TH 95	9-40 LED	DESIGN E

FEED POINT 82F2

PLOTTED/REVISED: 19-DEC-2018

DISTRICT #: Metro
 IPLOT NAME: 18208-37.lit.lo
 PATH & FILENAME: Projects\DM_R0S\095\8208\03\Traffic\Lighting\8208-37.lit.lodgn

BY	DATE	REVISIONS	FEEDPOINT: 82F2 LOCATION: VALLEY CREEK ROAD. METER ADDRESS: 1991 MANNING AVE S. 55129	LIGHTING PLAN
DRAWN BY: PB CKD BY: GK			CERTIFIED BY  LIC. NO. 19863 DATE: 19-DEC-2018	STATE PROJ. NO. 8208-37 (T.H. 95) SHEET NO. SL4 OF SL4 SHEETS