
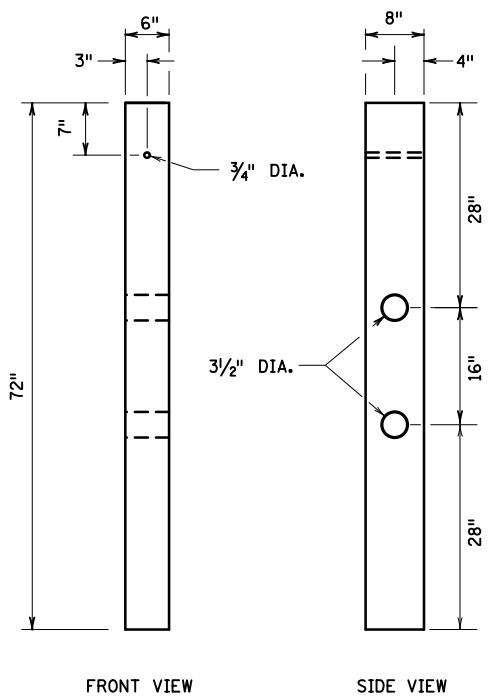


CRT WOOD POST TYPE 1

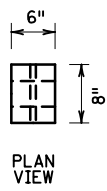

CRT WOOD POST TYPE 2

NOTES:  
 TIMBER STRESS GRADE MINIMUM 1200 PSI.  
 SYP GRADE NO. 1 OR BETTER.  
 PRESERVATION TREATMENT AFTER ALL HOLES  
 DRILLED AND CUTS MADE IN ACCORDANCE WITH  
 SPEC. 3491.

APPROVED      02-09-2023  
  
 STATE DESIGN ENGINEER

STATE OF MINNESOTA  
 DEPARTMENT OF TRANSPORTATION  
**CRT WOOD POST**

SPECIFICATION  
 REFERENCE  
 3412  
 3491

STANDARD  
 PLATE  
 NO.  
**8368B**