

NO	DATE	BY	CKD	APPR	REVISION

L:\PROJECTS\51034\DesIgn\PlanSheets\AlternatIves\cd693599_IronWorld_2.dgn

I hereby certify that this plan, specification, or report was prepared by me or under my direct supervision and that I am a duly Licensed Professional Engineer under the laws of the State of Minnesota.

Print Name: _____
Date: 1/12/2023 License # _____


DRAWN BY _____
DESIGNED BY _____
CHECKED BY _____




MINNESOTA STATE PROJECT NO.
6935-99 (T.H. 169)

MINNESOTA DEPARTMENT OF TRANSPORTATION
T.H. 169 AND IRON WORLD ROAD
SINGLE LANE ROUNDABOUT

1/12/2023 11:51:47 AM

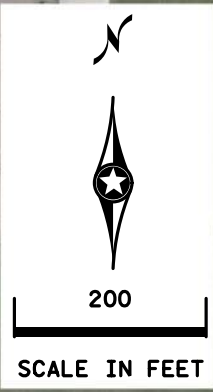

EXISTING CONDITIONS	
CSAH 67	
18 [23] (31) 86 [75] (70)	
T.H. 169	
18 [14] (18)	31 [70] (107)
374 [250] (273)	271 [266] (399)
AM [MIDDAY] (PM) PEAK HOUR	

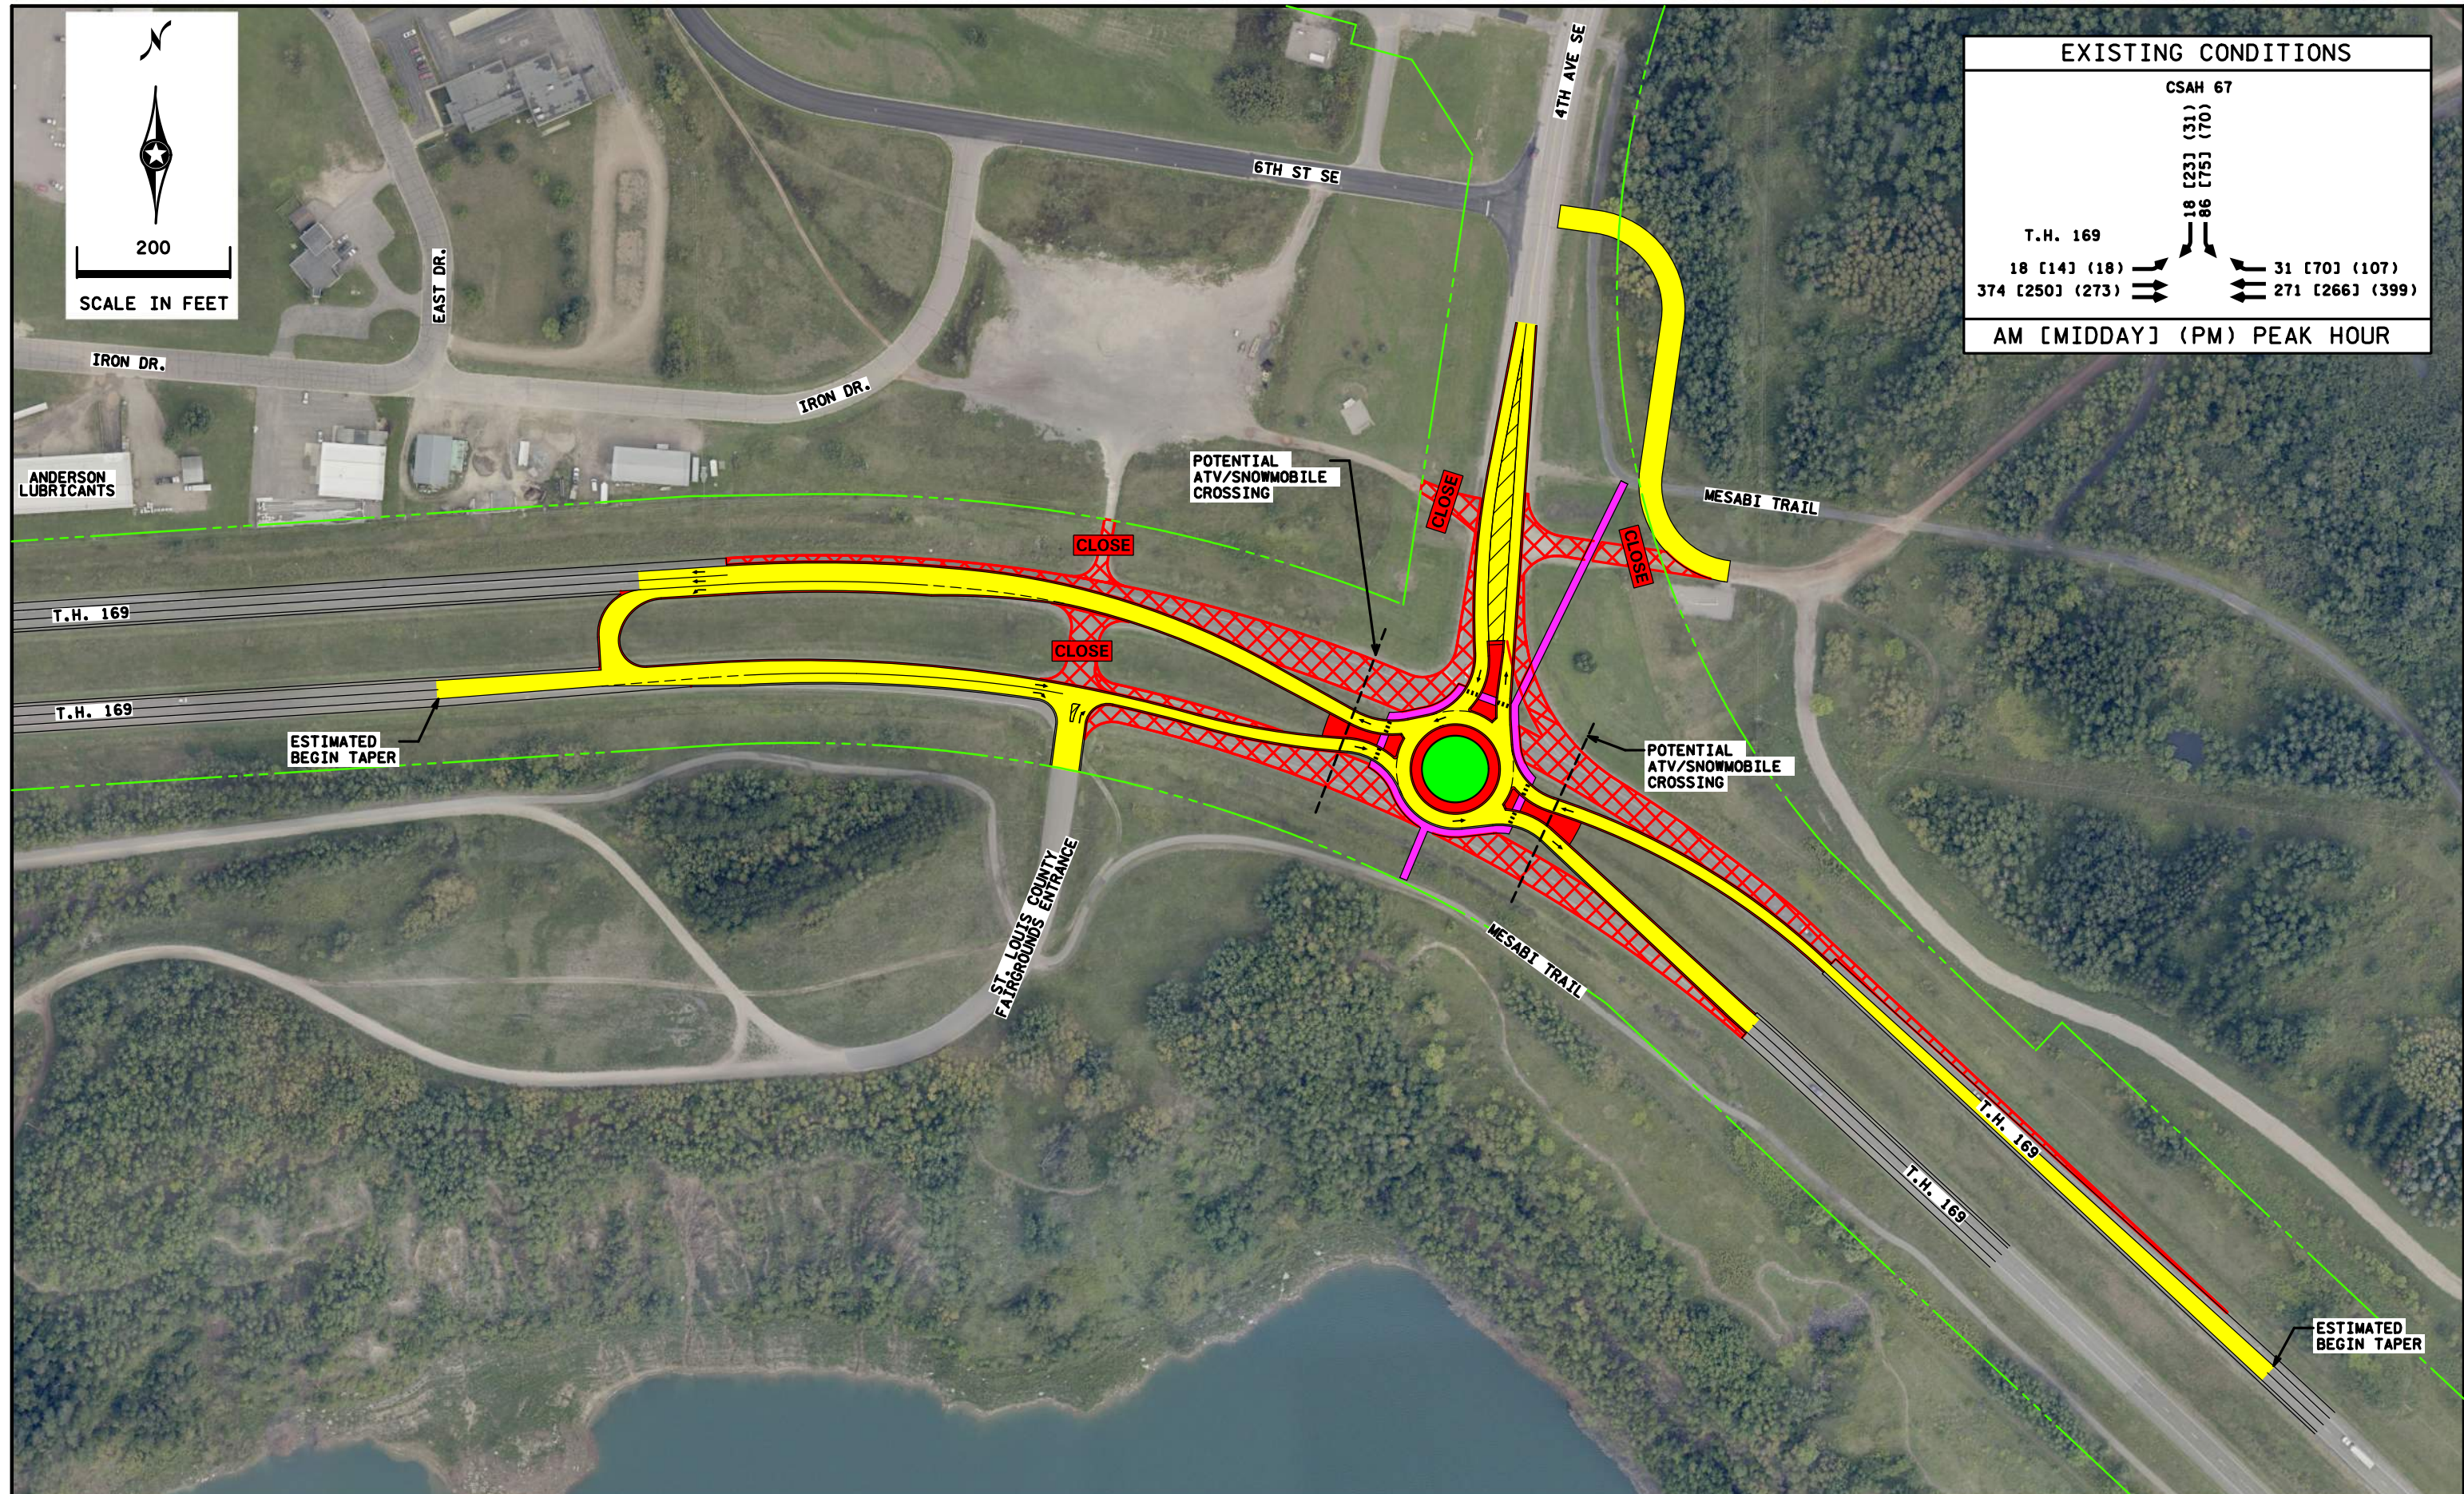

1/12/2023 11:52:39 AM

NO	DATE	BY	CKD	APPR	REVISION
L:\PROJECTS\51034\DesIgn\PlanSheets\AlternatIves\cd693599_4thAveSE_FINAL.dgn					

I hereby certify that this plan, specification, or report was prepared by me or under my direct supervision and that I am a duly Licensed Professional Engineer under the laws of the State of Minnesota.

Print Name: _____

Date: 1/12/2023 License #: _____

DRAWN BY _____



DESIGNED BY _____

CHECKED BY _____



MINNESOTA STATE PROJECT NO.
6935-99 (T.H. 169)

MINNESOTA DEPARTMENT OF TRANSPORTATION
T.H. 169 AND 4TH AVE SE
SINGLE LANE ROUNDABOUT

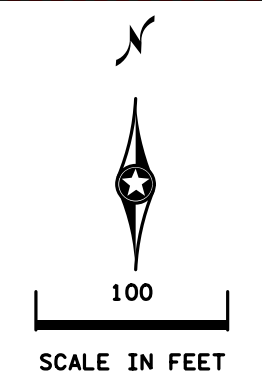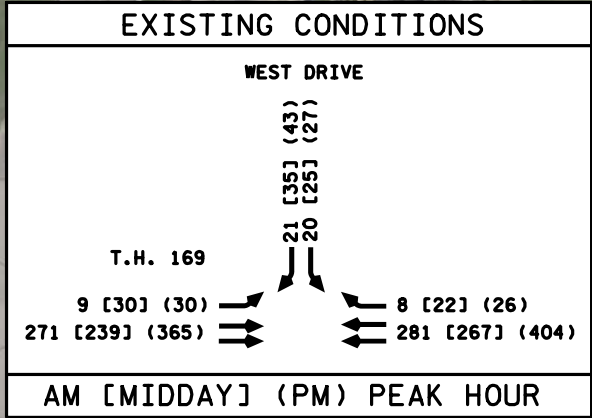

NO	DATE	BY	CKD	APPR	REVISION
L:\PROJECTS\51034\DesIgn\PlanSheets\AlternatIves\cd693599_WestDr_3.dgn					

I hereby certify that this plan, specification, or report was prepared by me or under my direct supervision and that I am a duly Licensed Professional Engineer under the laws of the State of Minnesota.

Print Name: _____

Date 1/12/2023 License # _____

DRAWN BY _____

DESIGNED BY _____

CHECKED BY _____



MINNESOTA STATE PROJECT NO.

6935-99 (T.H. 169)

MINNESOTA DEPARTMENT OF TRANSPORTATION

T.H. 169 AND WEST DRIVE

RIGHT-IN, RIGHT-OUT

1/12/2023 11:57:32 AM