



STRAP
STRAP DETAIL

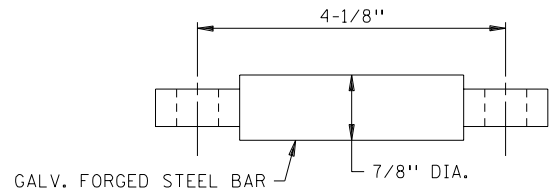


TOP VIEW

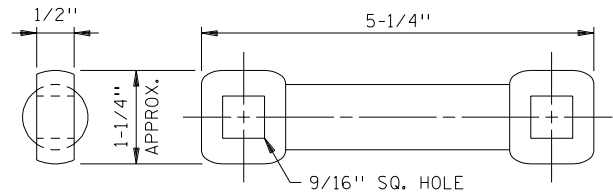


END VIEW

SIDE VIEW


BAR DETAIL

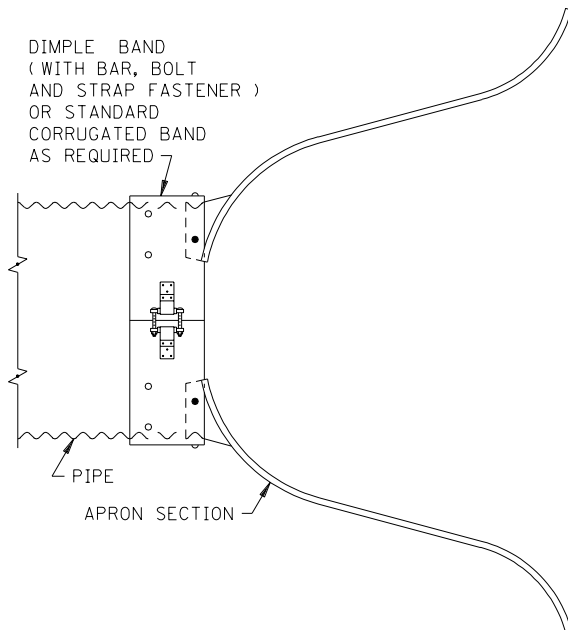

TOP VIEW

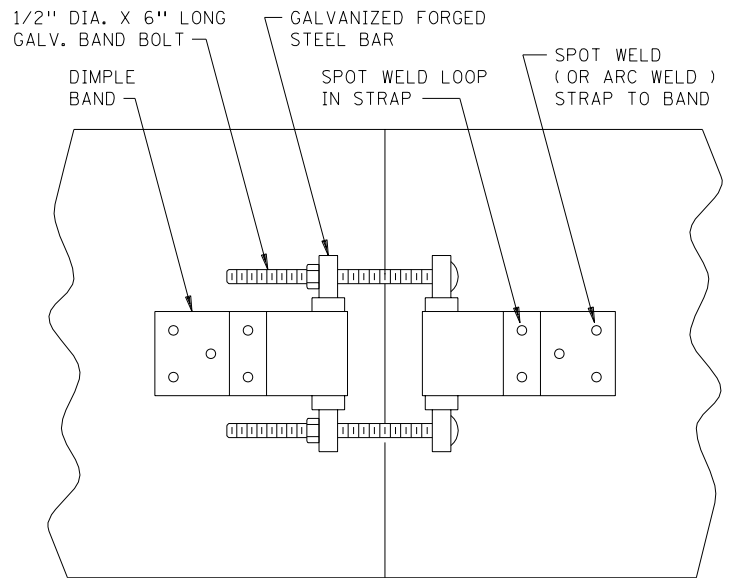

BAR AND STRAP CONNECTION

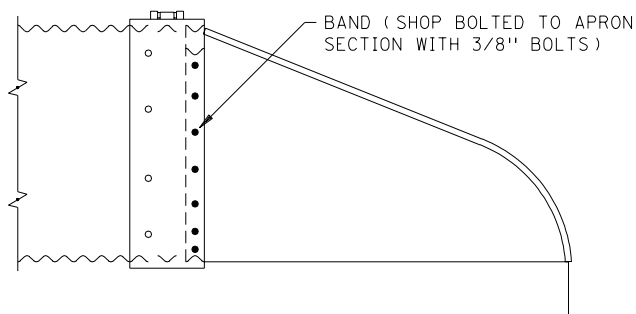

SIDE VIEW

NOTES:
USE FOR ALL PIPE AND PIPE-ARCH SIZES.
FOR OTHER APPROVED CONNECTIONS,
SEE STANDARD PLATES 3122 AND 3123.

APPROVED July 21, 1983

R.H. Sullivan
Assistant Division Director
Technical Services

STATE OF MINNESOTA
DEPARTMENT OF TRANSPORTATION

METAL APRON CONNECTION

SPECIFICATION
REFERENCE

2506

STANDARD
PLATE
NO.

3124B