


**CAP DETAILS**

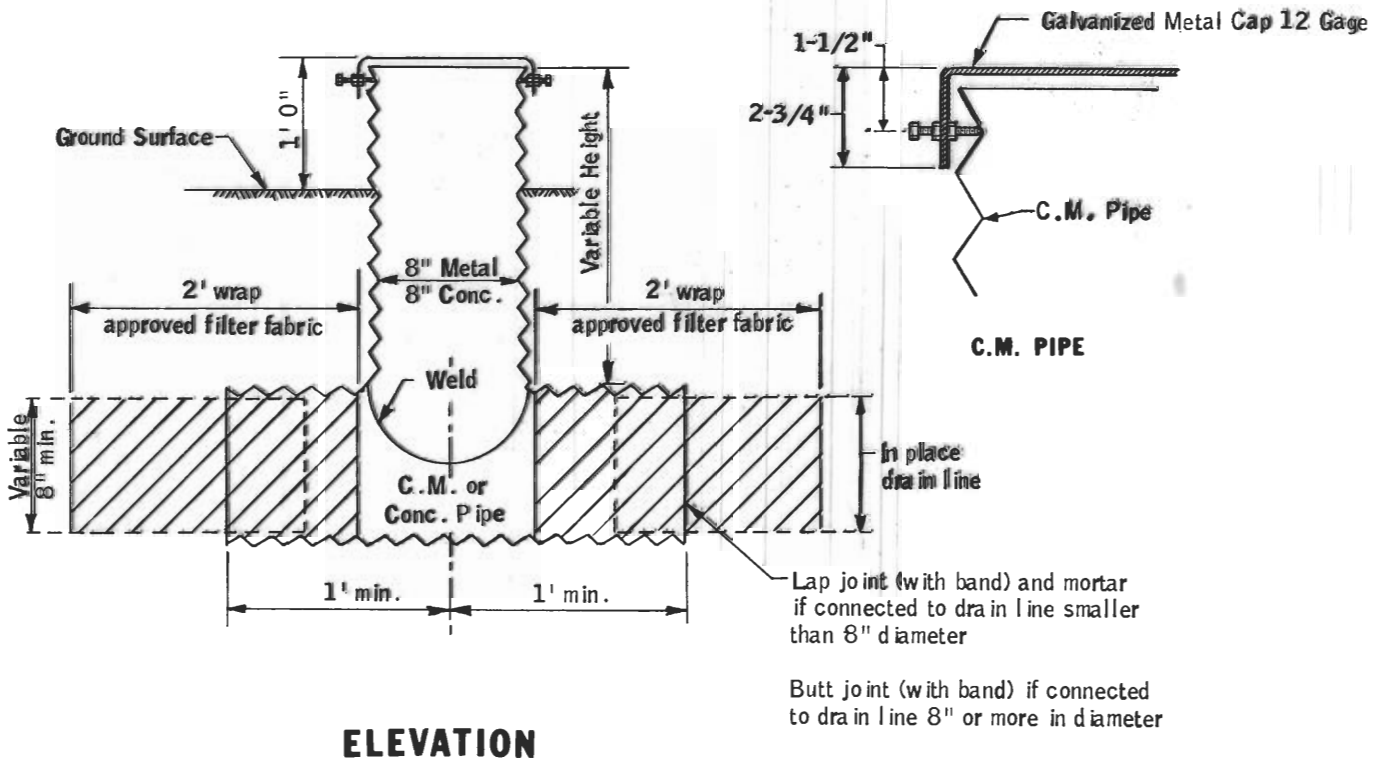

APPROVED Jan. 12, 1978

*H. H. Vesterlund*

Director  
Materials, Research and Standards

STATE OF MINNESOTA  
DEPARTMENT OF TRANSPORTATION

**INSPECTION TEES**  
(Metal and Concrete)

SPECIFICATION  
REFERENCE

2502

STANDARD  
PLATE  
NO.

**3143 C**