


TOP VIEW

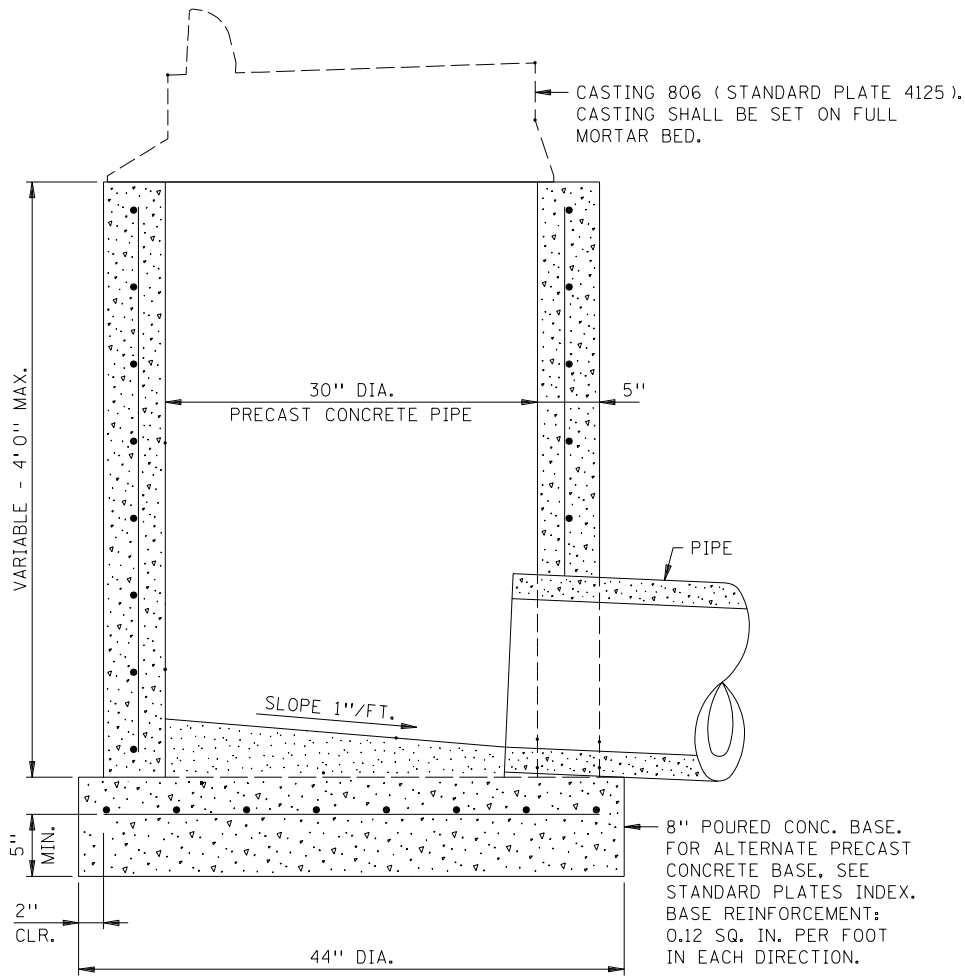

SECTION A-A

NOTES:

AS AN OPTION, BRICK OR CONCRETE BLOCK MASONRY MAY BE USED. FOR MATERIALS AND CONSTRUCTION METHODS, SEE STANDARD PLATE 4002. CONE SECTION DETAILS OF 4002 DO NOT APPLY.

REINFORCING:
SINGLE LINE STEEL WIRE FABRIC HAVING AN AREA OF NOT LESS THAN 0.12 SQ. IN. PER FOOT OF HEIGHT.

DESIGN N

APPROVED MARCH 14, 1996

Donald J. Robinson

STATE DESIGN ENGINEER

STATE OF MINNESOTA
DEPARTMENT OF TRANSPORTATION

30" PRECAST CATCH BASIN

SPECIFICATION
REFERENCE
2506

REVISED
8-22-96

STANDARD
PLATE
NO.

4003B