



SERVICE FOR SIGNAL ONLY. METER WIRED FOR 120 VOLT OPERATION. (120 VOLTS SERVICE)

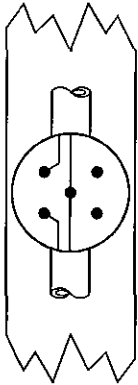


SIGNAL

SERVICE FOR SIGNAL AND LIGHTING METERED. (120/240 VOLTS SERVICE)

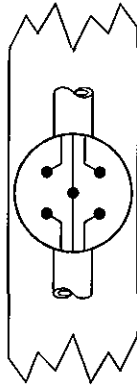


SIGNAL AND LIGHTING

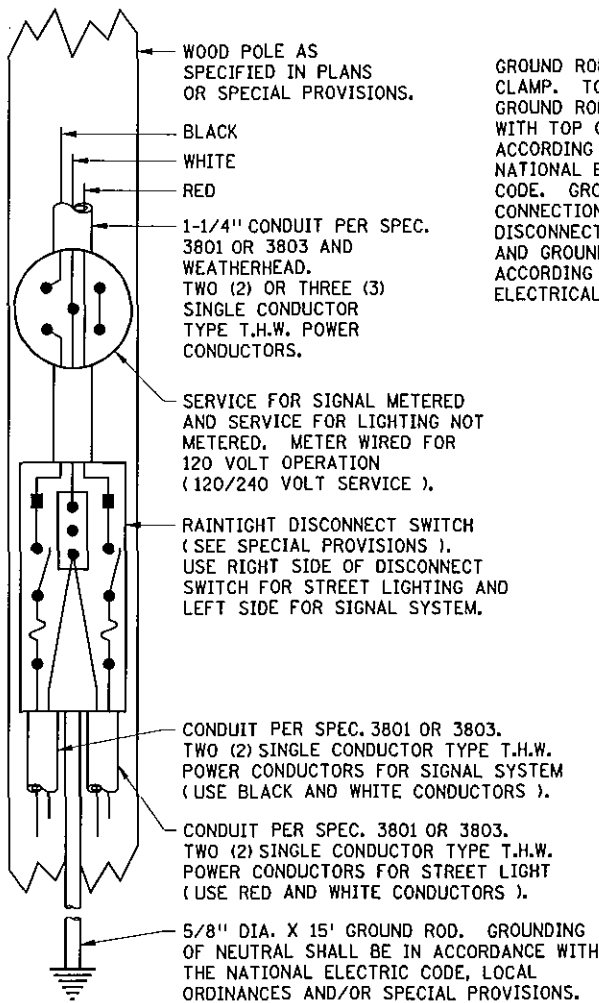

METER AND DISCONNECT SWITCH WIRING DIAGRAMS

GROUND ROD AND CLAMP. TOP OF GROUND ROD FLUSH WITH TOP OF GROUND ACCORDING TO NATIONAL ELECTRICAL CODE. GROUND CONNECTIONS BETWEEN DISCONNECT SWITCH AND GROUND ROD ACCORDING TO NATIONAL ELECTRICAL CODE.

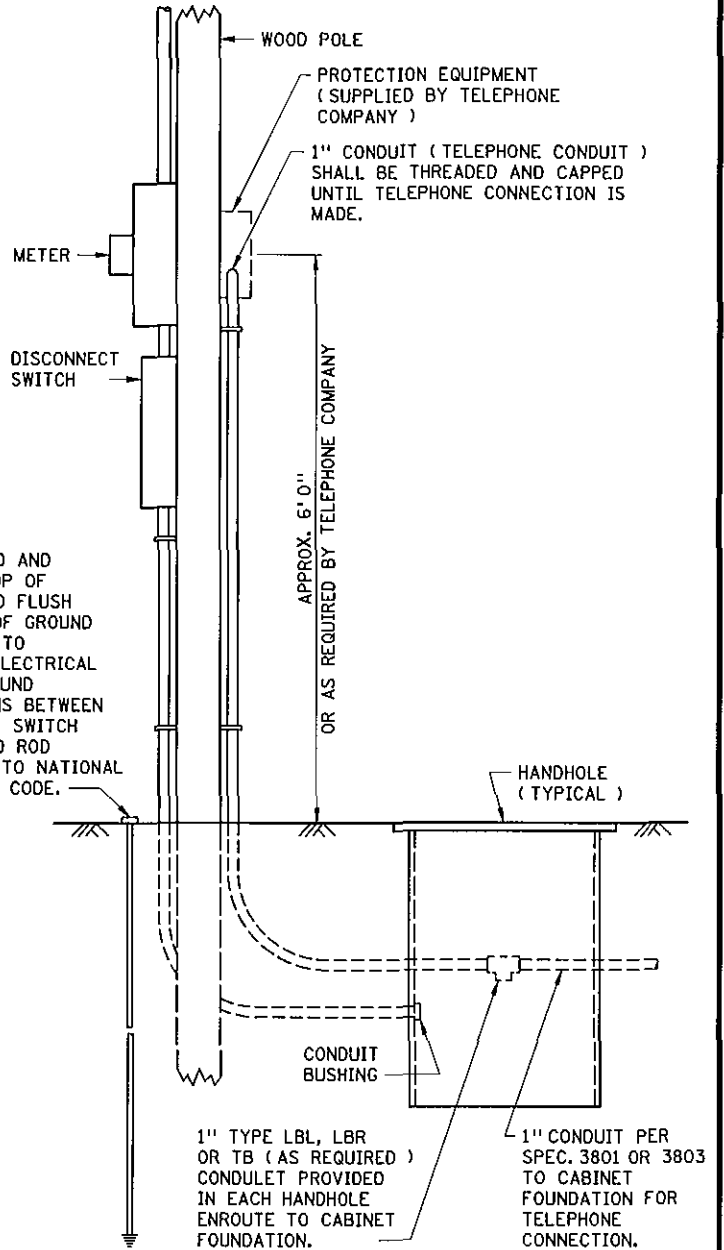

ELEVATION

APPROVED MAY 1, 2008

M. Rakus
STATE DESIGN ENGINEER

STATE OF MINNESOTA
DEPARTMENT OF TRANSPORTATION

SERVICE EQUIPMENT & POLE
TRAFFIC CONTROL SIGNALS

SPECIFICATION
REFERENCE

2545
2565

STANDARD
PLATE
NO.

8118D