


PULL POST ASSEMBLY
660' MAXIMUM SPACING

VEHICULAR GATE
DOUBLE GATE

PEDESTRIAN GATE

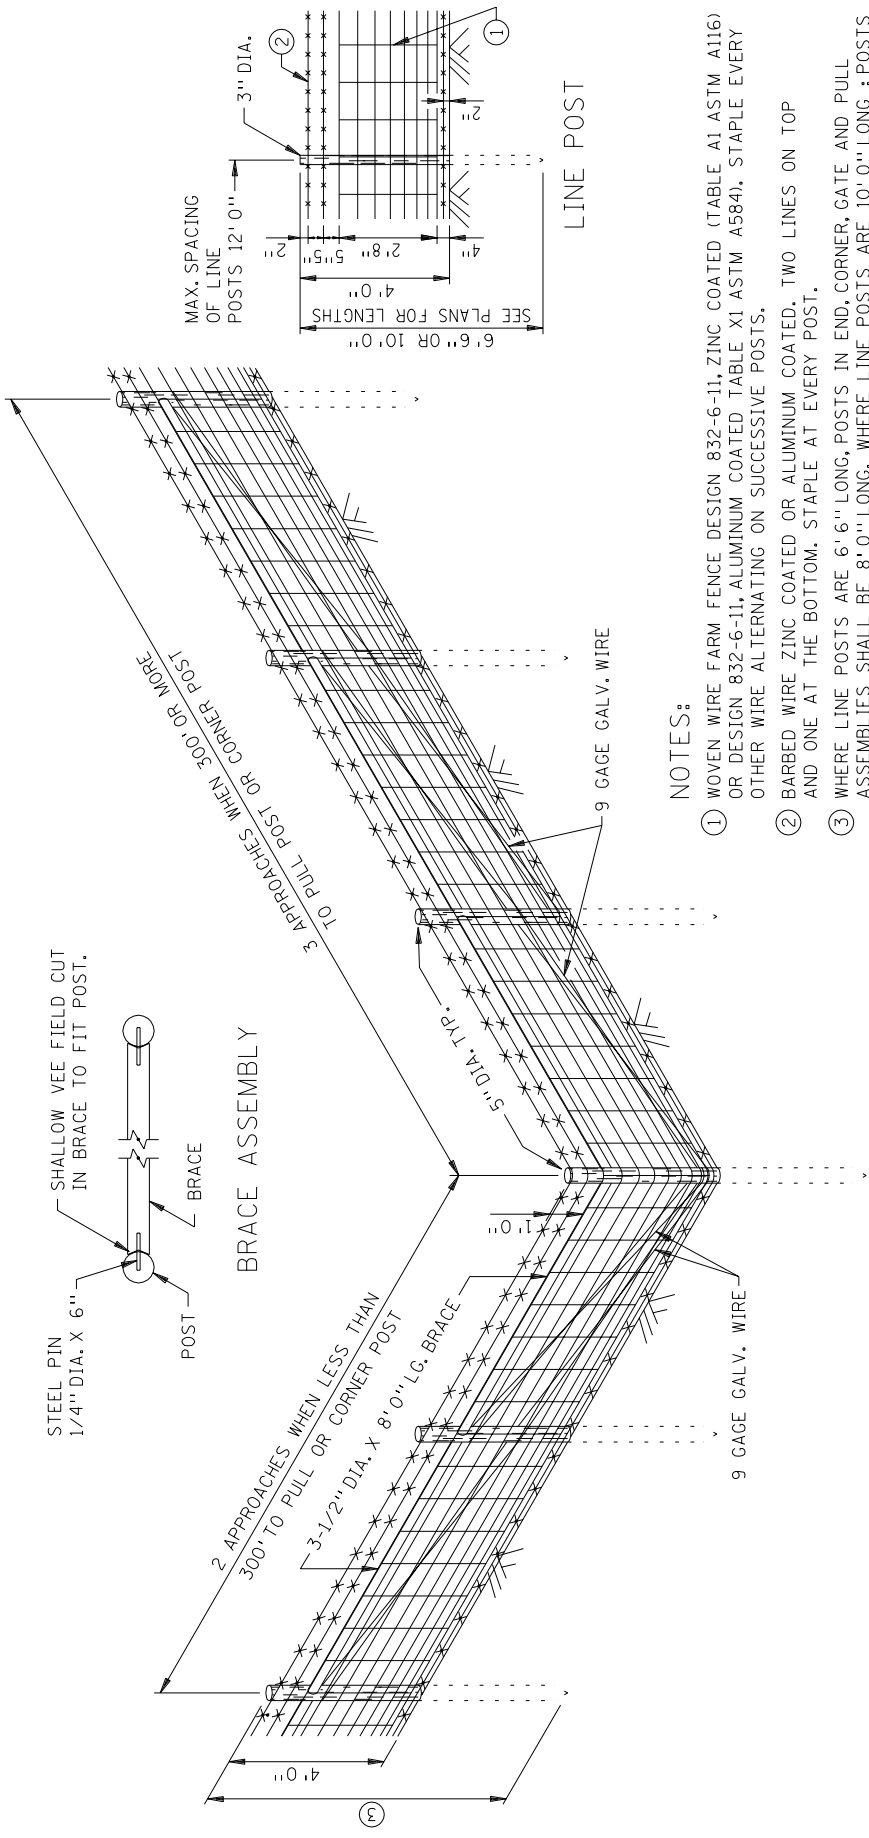

NOTES:

- ① WOVEN WIRE FARM FENCE DESIGN 832-6-11, ZINC COATED (TABLE A1 ASTM A116) OR DESIGN 832-6-11, ALUMINUM COATED TABLE XI ASTM A584). STAPLE EVERY OTHER WIRE ALTERNATING ON SUCCESSIVE POSTS.
- ② BARBED WIRE ZINC COATED OR ALUMINUM COATED. TWO LINES ON TOP AND ONE AT THE BOTTOM. STAPLE AT EVERY POST.
- ③ WHERE LINE POSTS ARE 6'6" LONG, POSTS IN END, CORNER, GATE AND PULL ASSEMBLIES SHALL BE 8'0" LONG. WHERE LINE POSTS ARE 10'0" LONG : POSTS IN END, CORNER GATE AND PULL ASSEMBLIES SHALL BE 10'0" LONG.

END OR CORNER POST ASSEMBLY

APPROVED **Dec. 30, 1981**
R.H. Sullivan
 Assistant Division Director
 Technical Services

STATE OF MINNESOTA
 DEPARTMENT OF TRANSPORTATION
 WOVEN WIRE FENCE
 WOOD POST

SPECIFICATION
 REFERENCE
 2557

STANDARD
 PLATE
 NO.
 9320G